




4 THEATER BASEMENT LEVEL ELECTRICAL ROOM PLAN
1/4" = 1'-0"

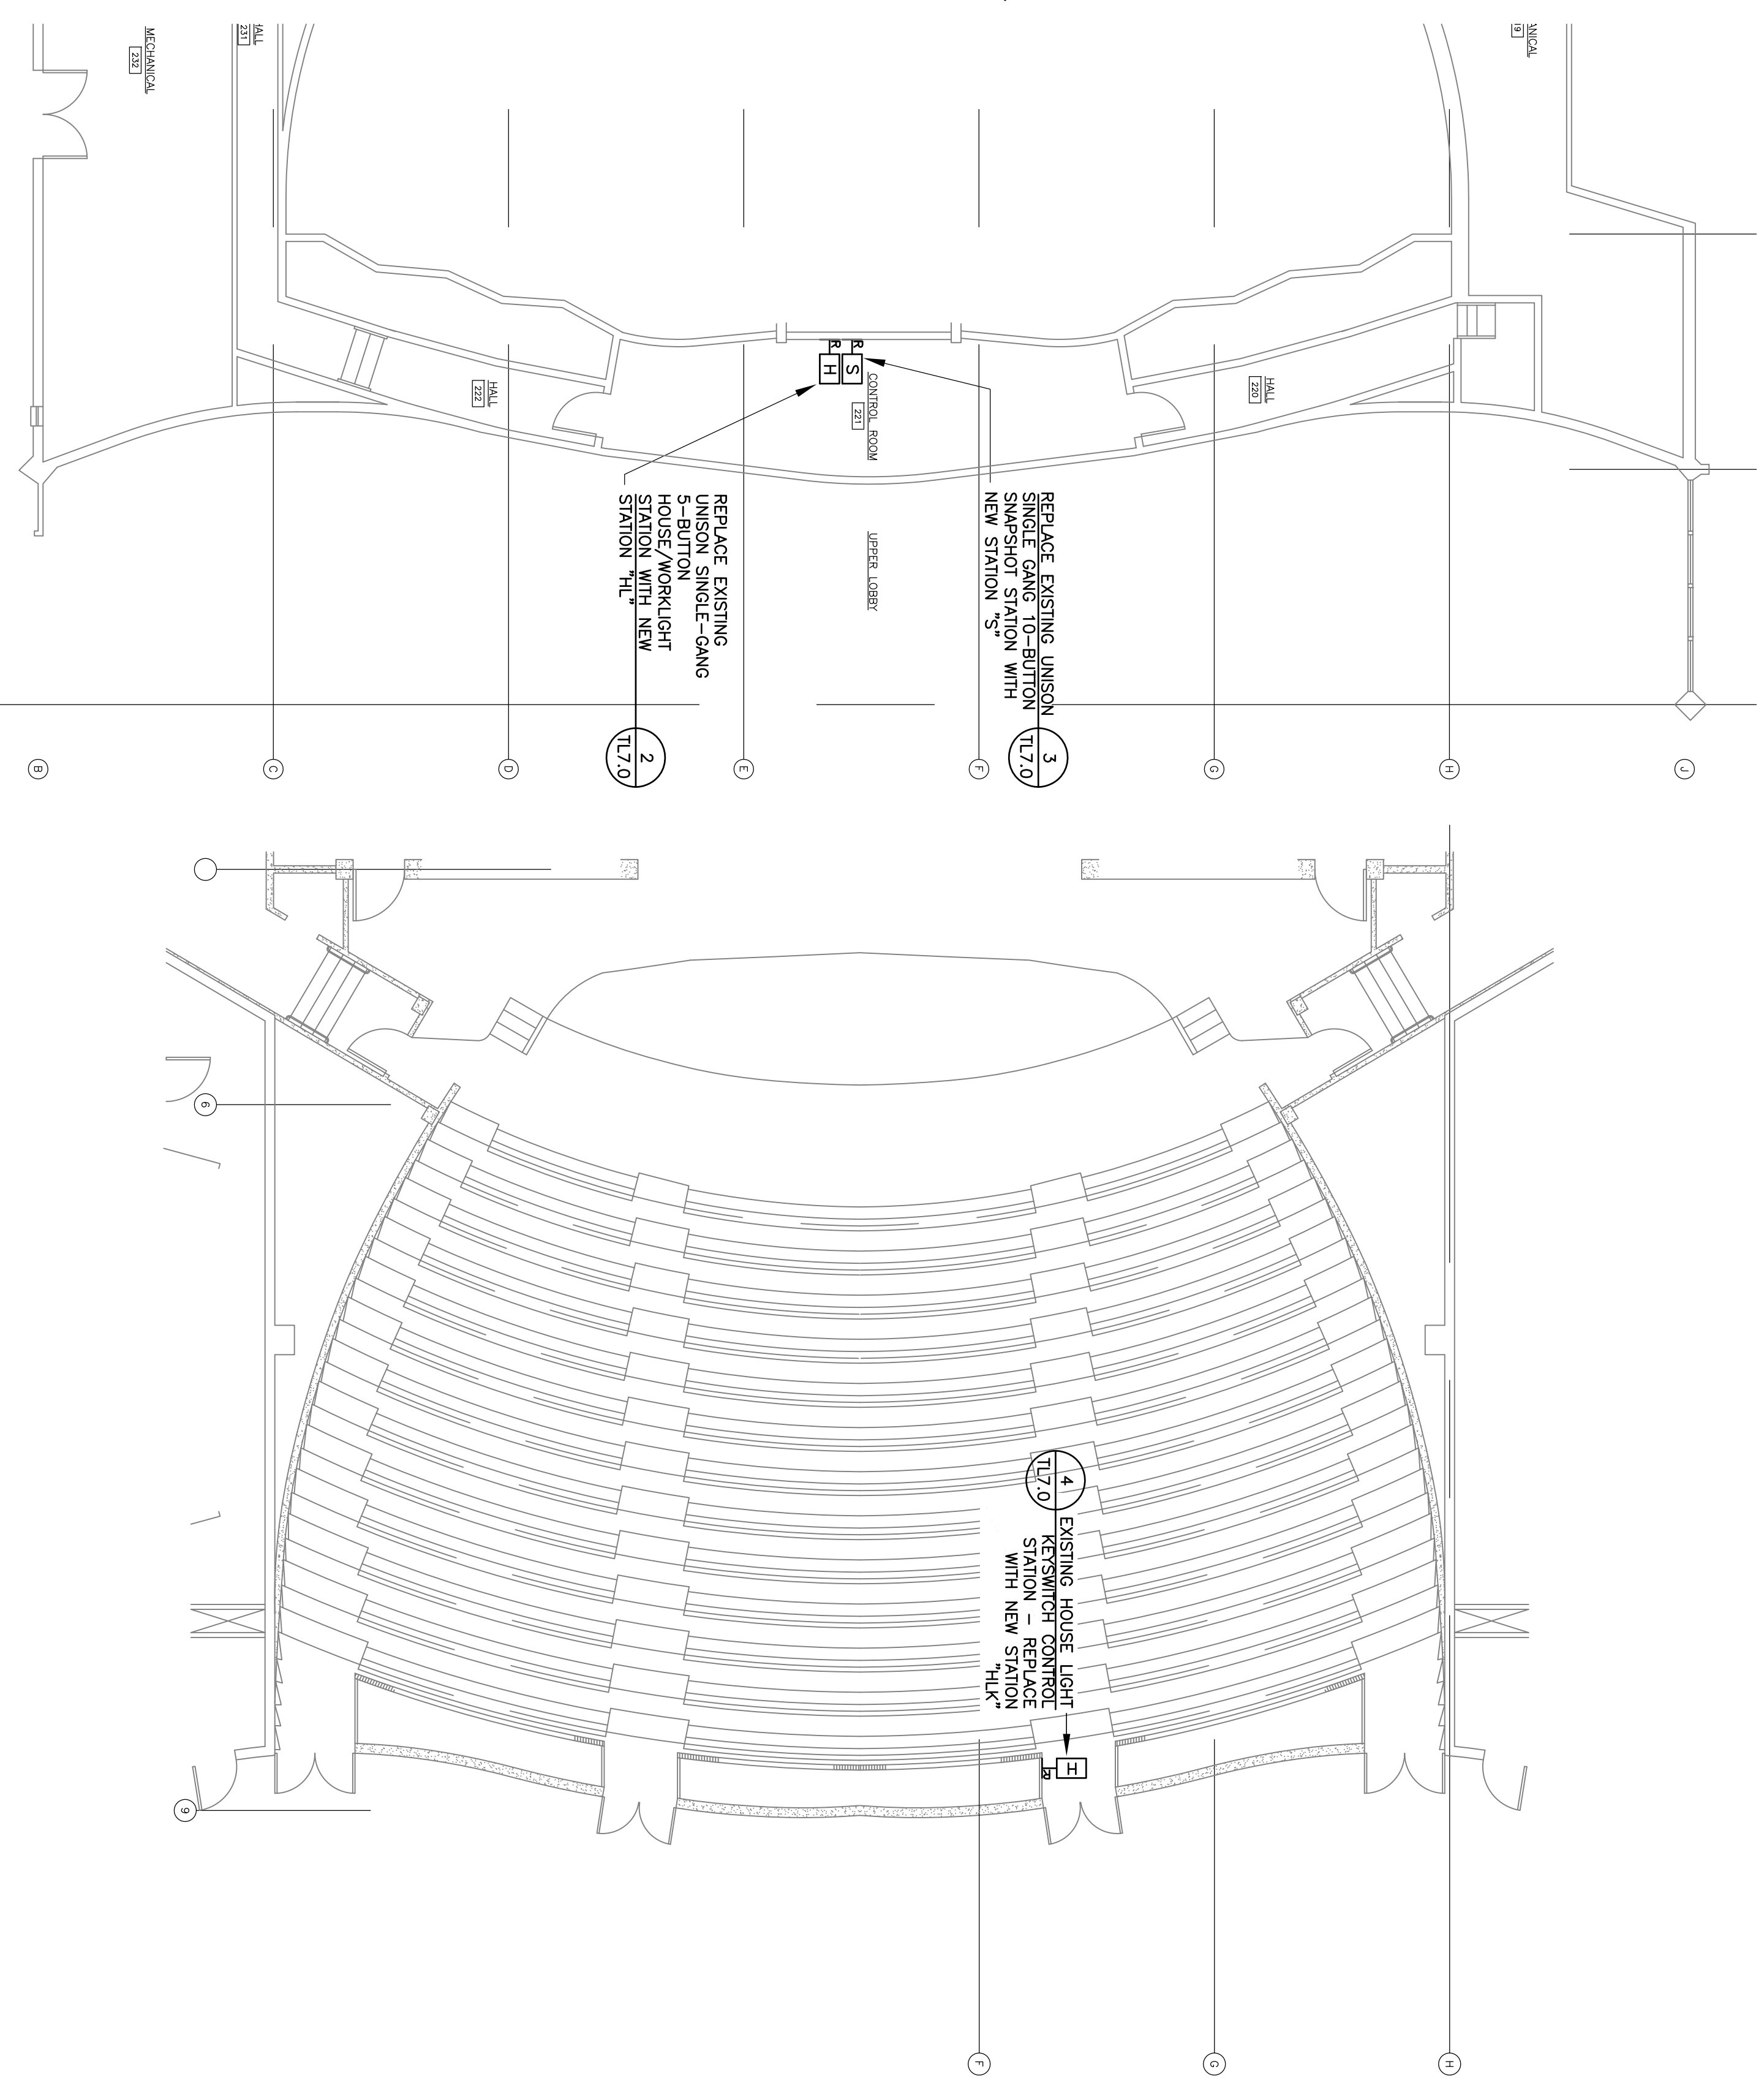

1 THEATER MAIN LEVEL AUDITORIUM PLAN
1/8" = 1'-0"

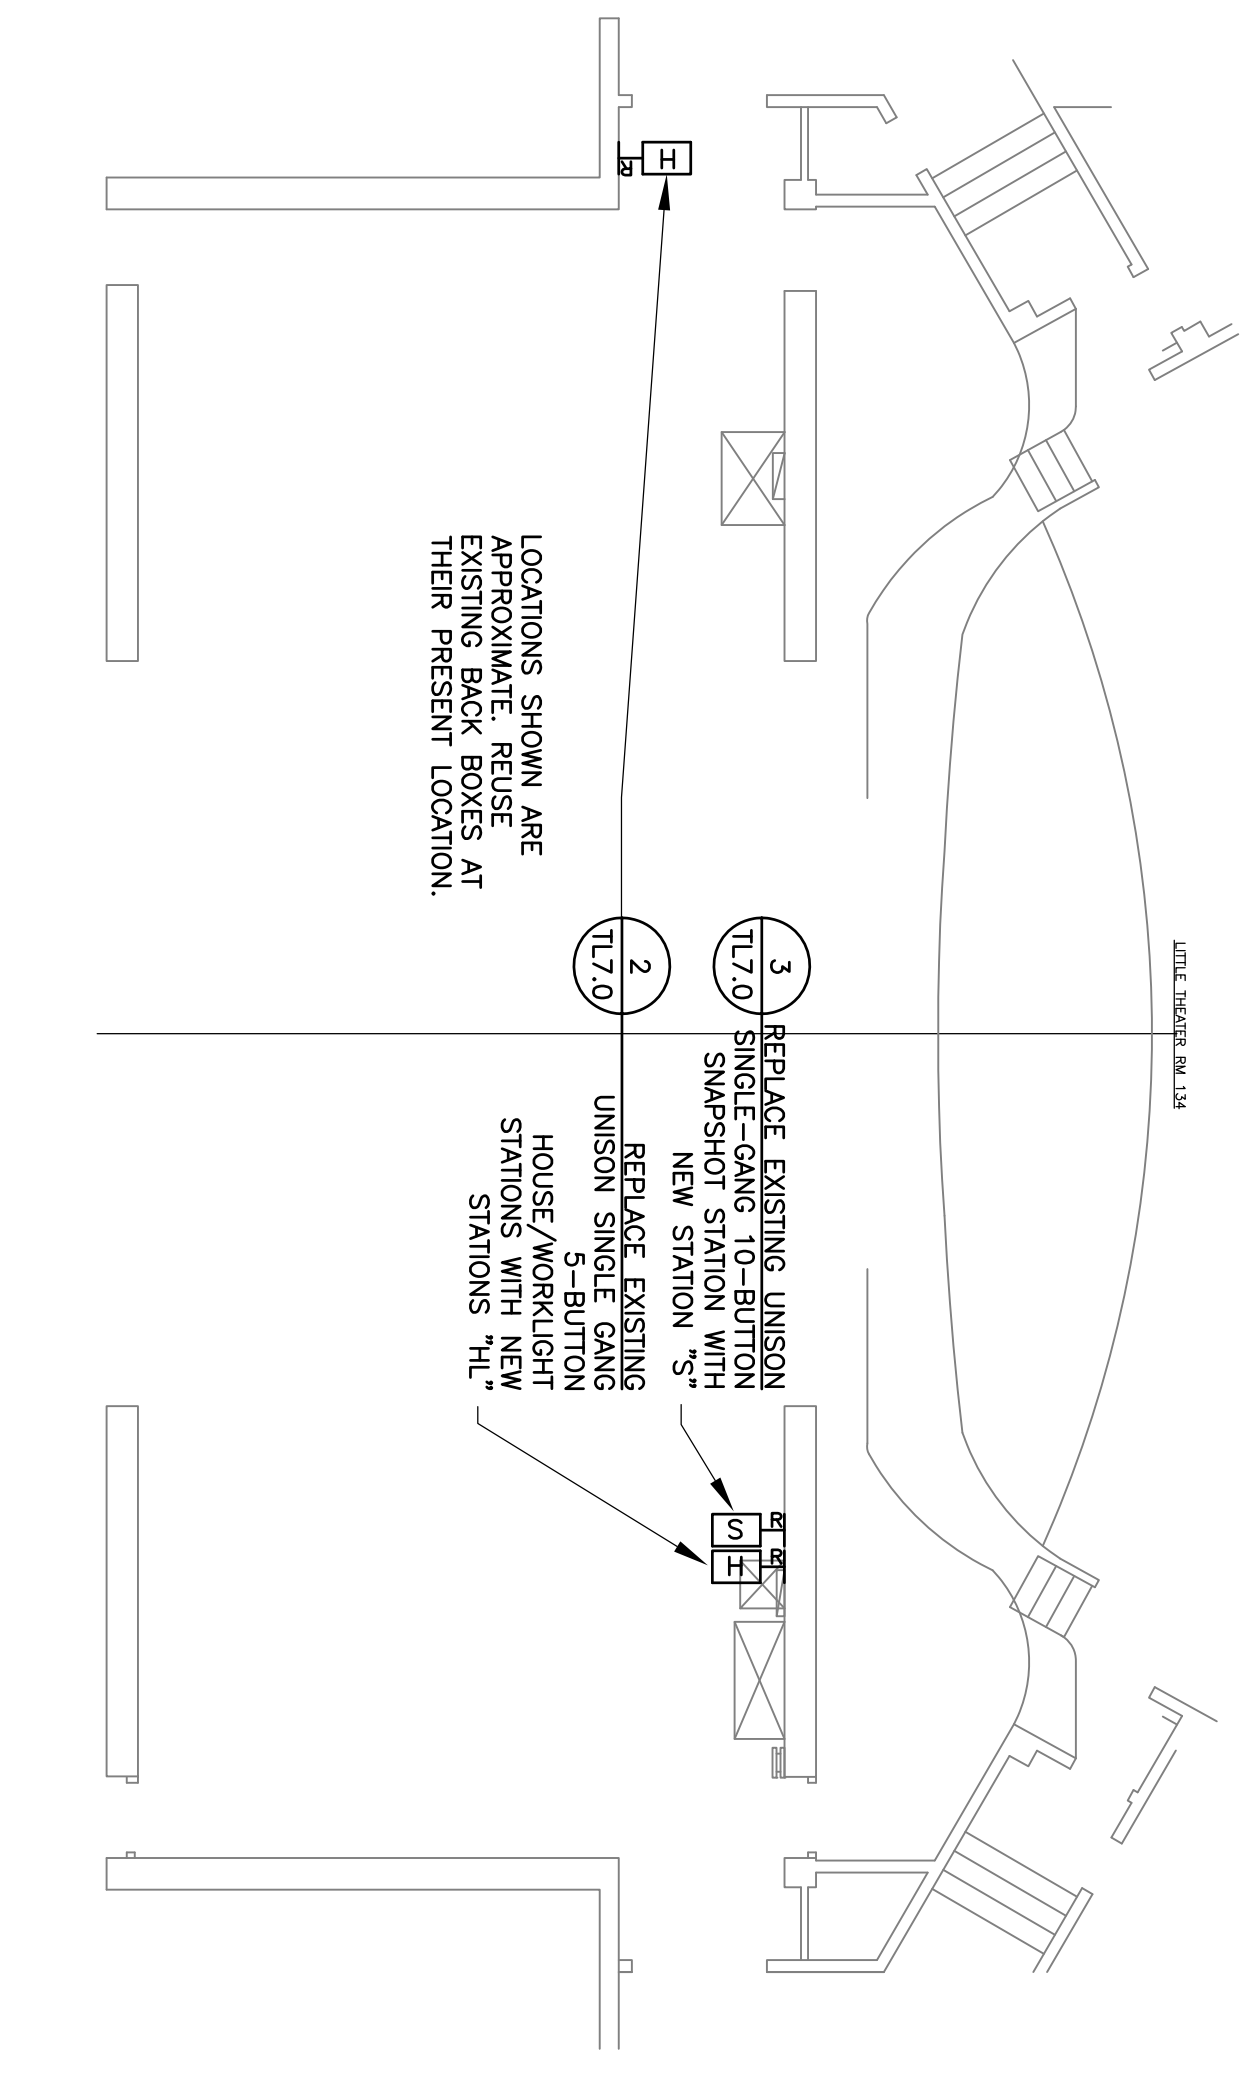

3 THEATER MAIN LEVEL STAGE PLAN
1/8" = 1'-0"

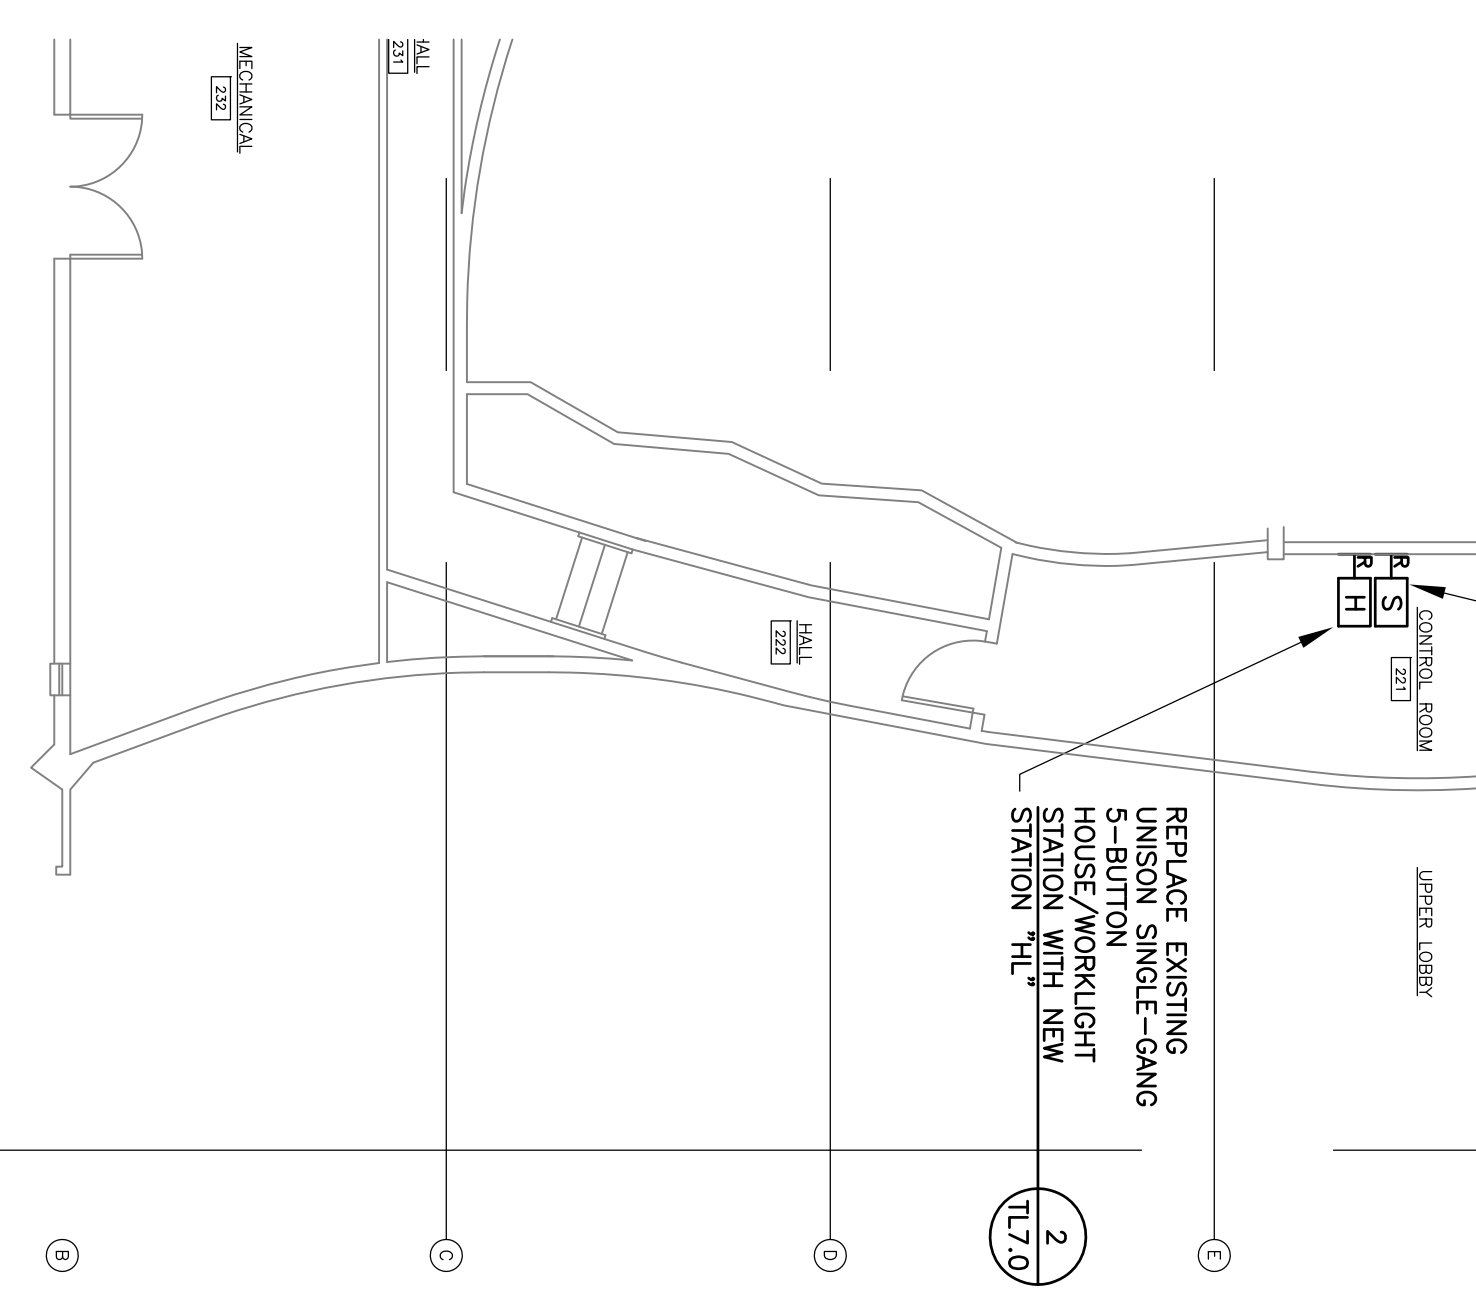

2 CONTROL ROOM PLAN
1/8" = 1'-0"