




16 ELEVATOR HEAD
3" = 1'-0"

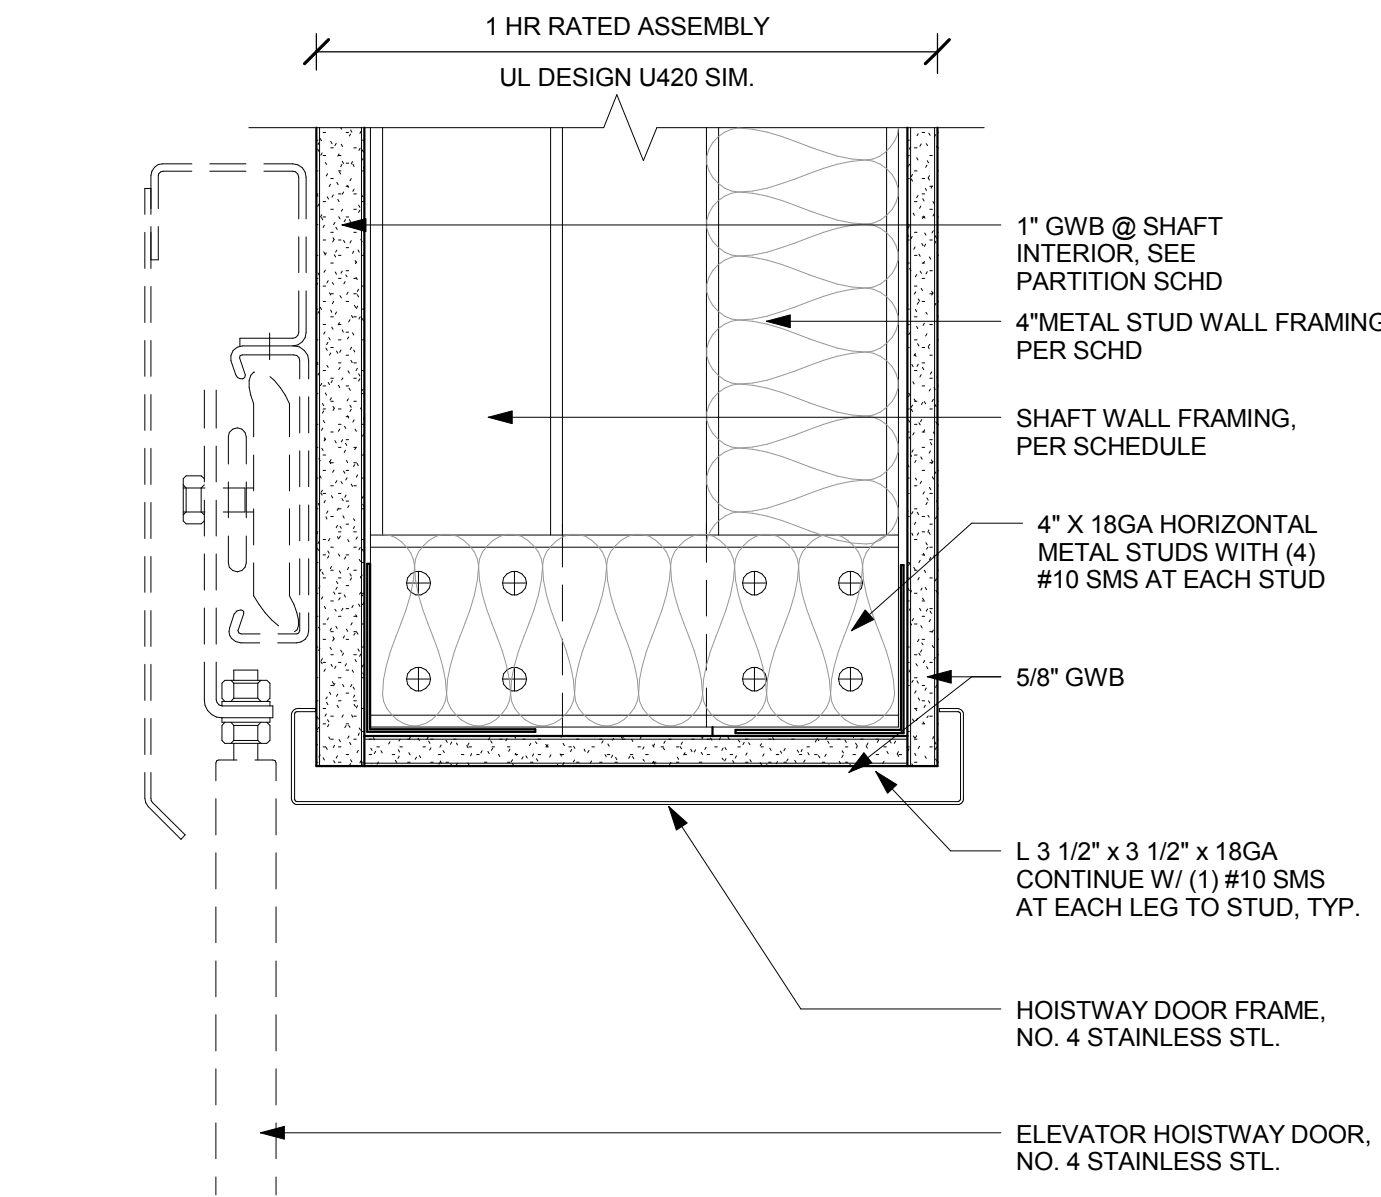


12 ELEVATOR DOOR HEAD @ FUR. WALL
3" = 1'-0"

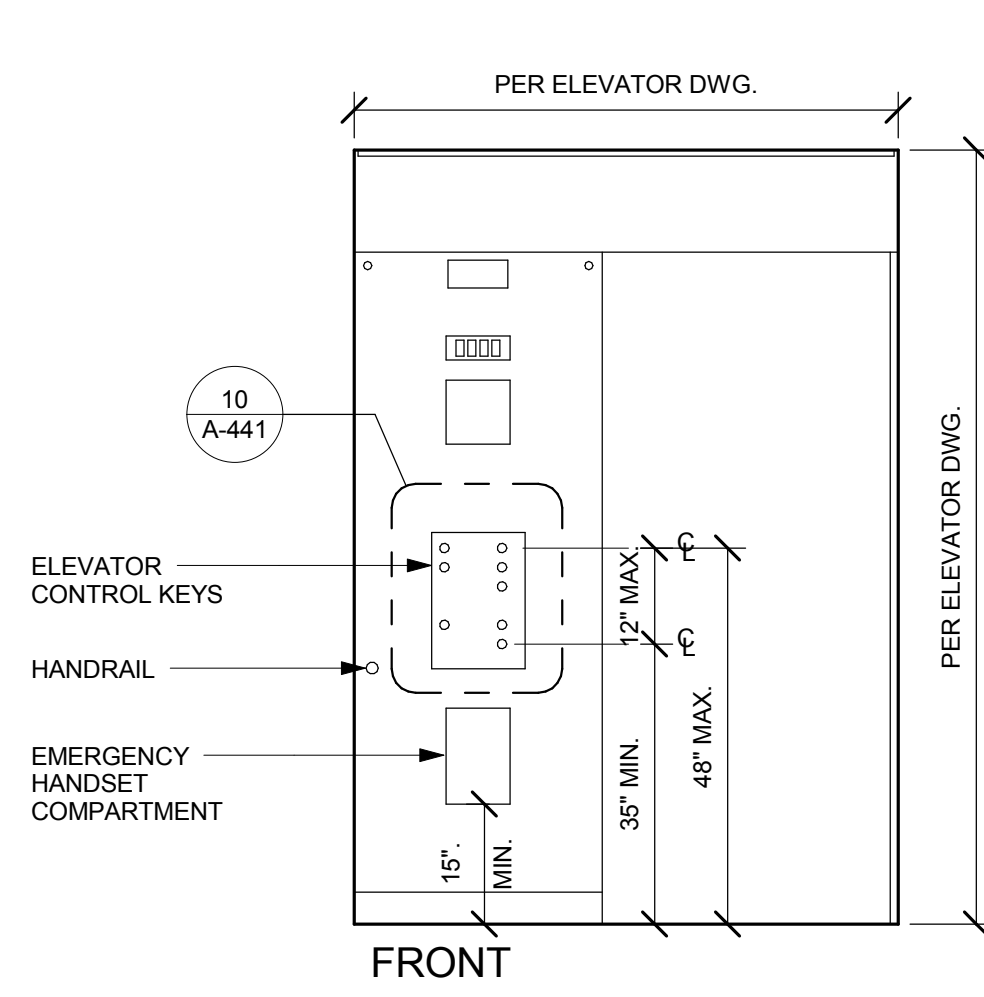


8 ELEVATOR INTERIOR ELEVATION
1/2" = 1'-0"

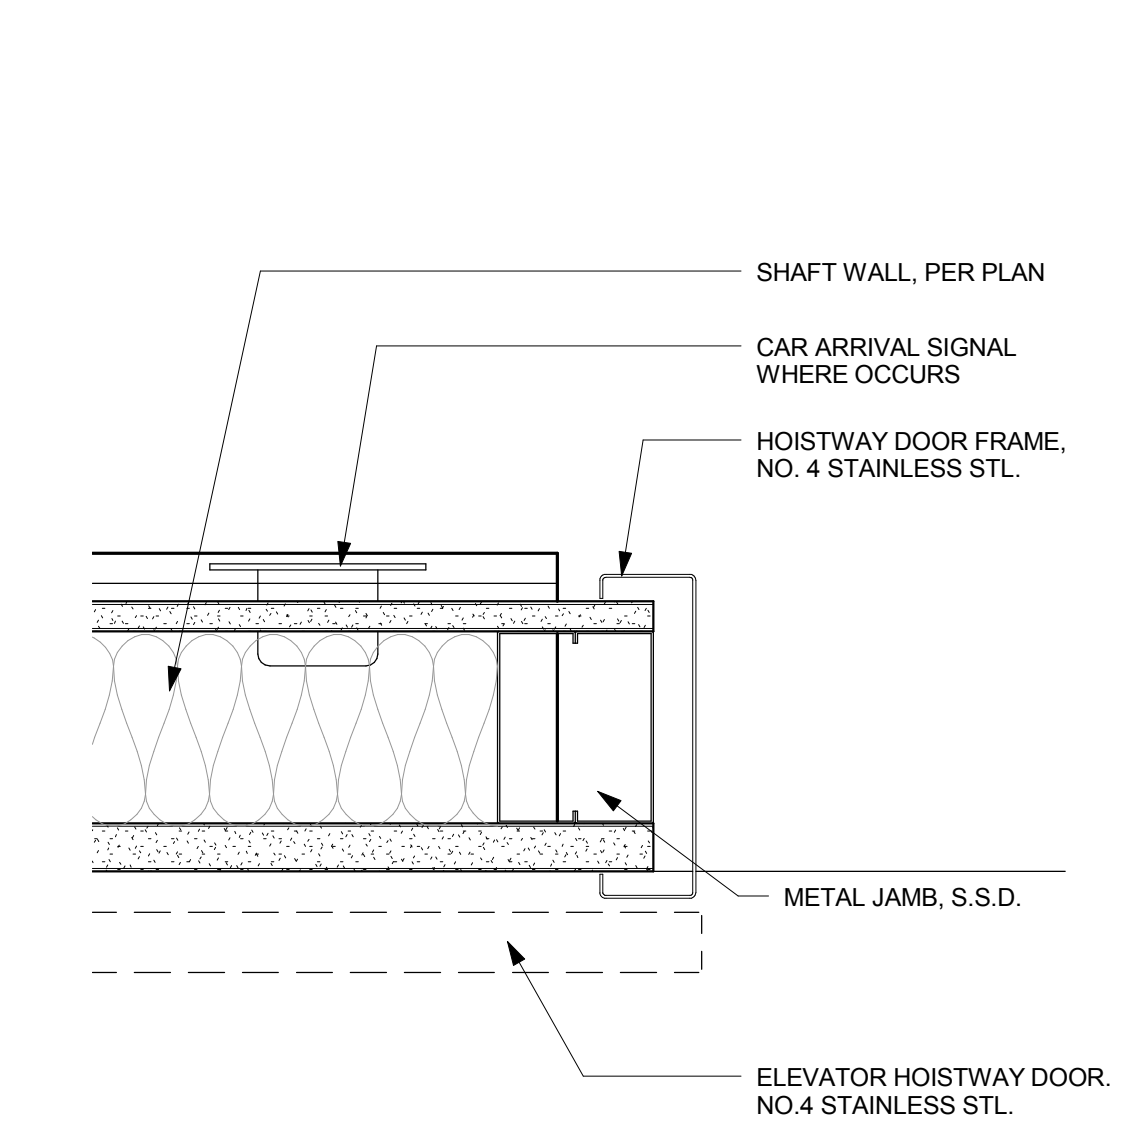


15 ELEVATOR DOOR JAMB
3" = 1'-0"

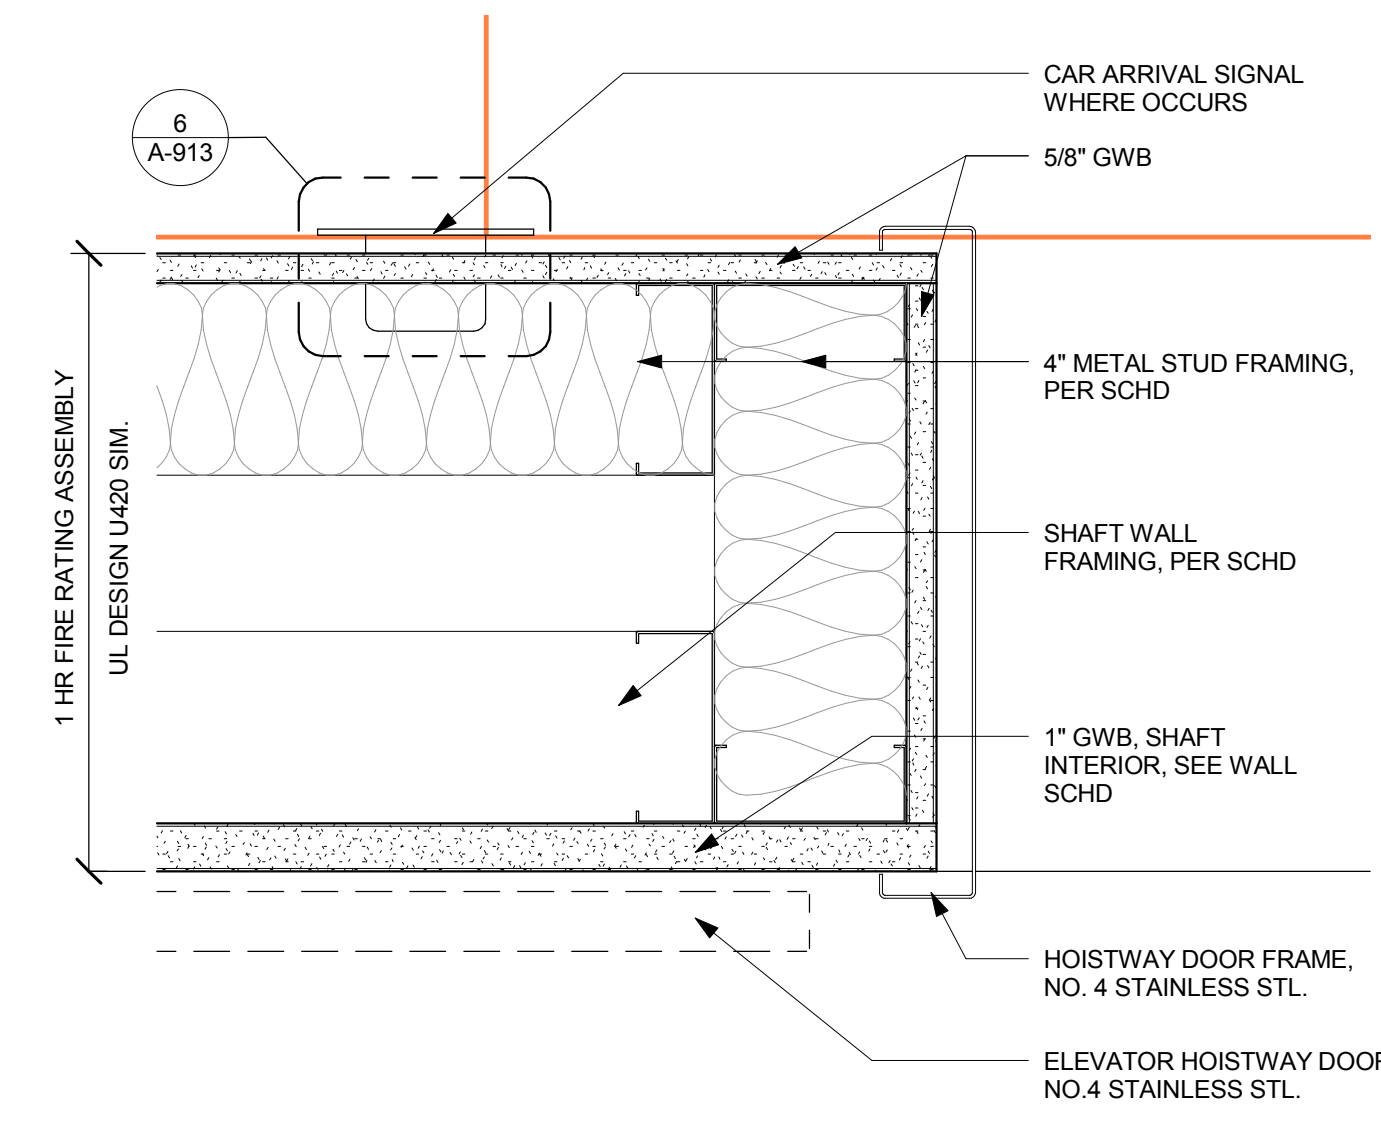


11 ELEVATOR JAMB@FUR. WALL
3" = 1'-0"

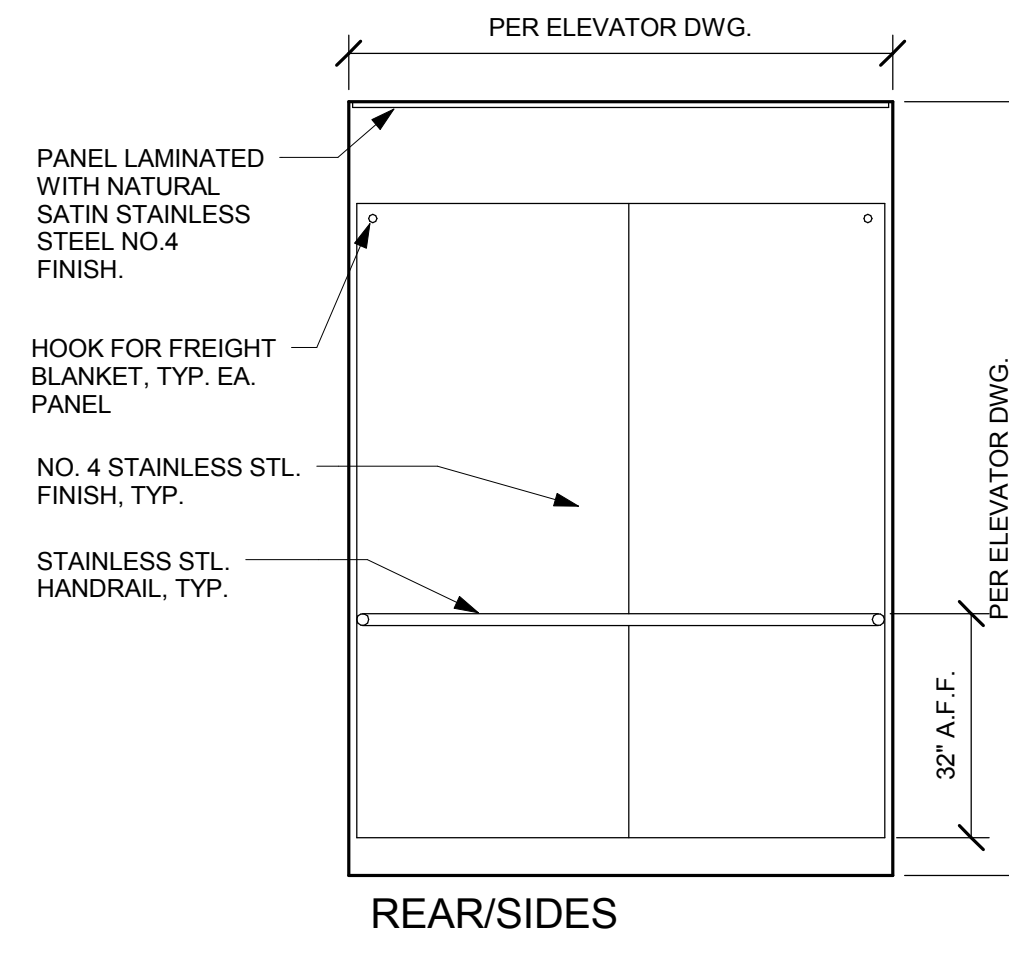


7 ELEVATOR PIT LADDER
3/4" = 1'-0"

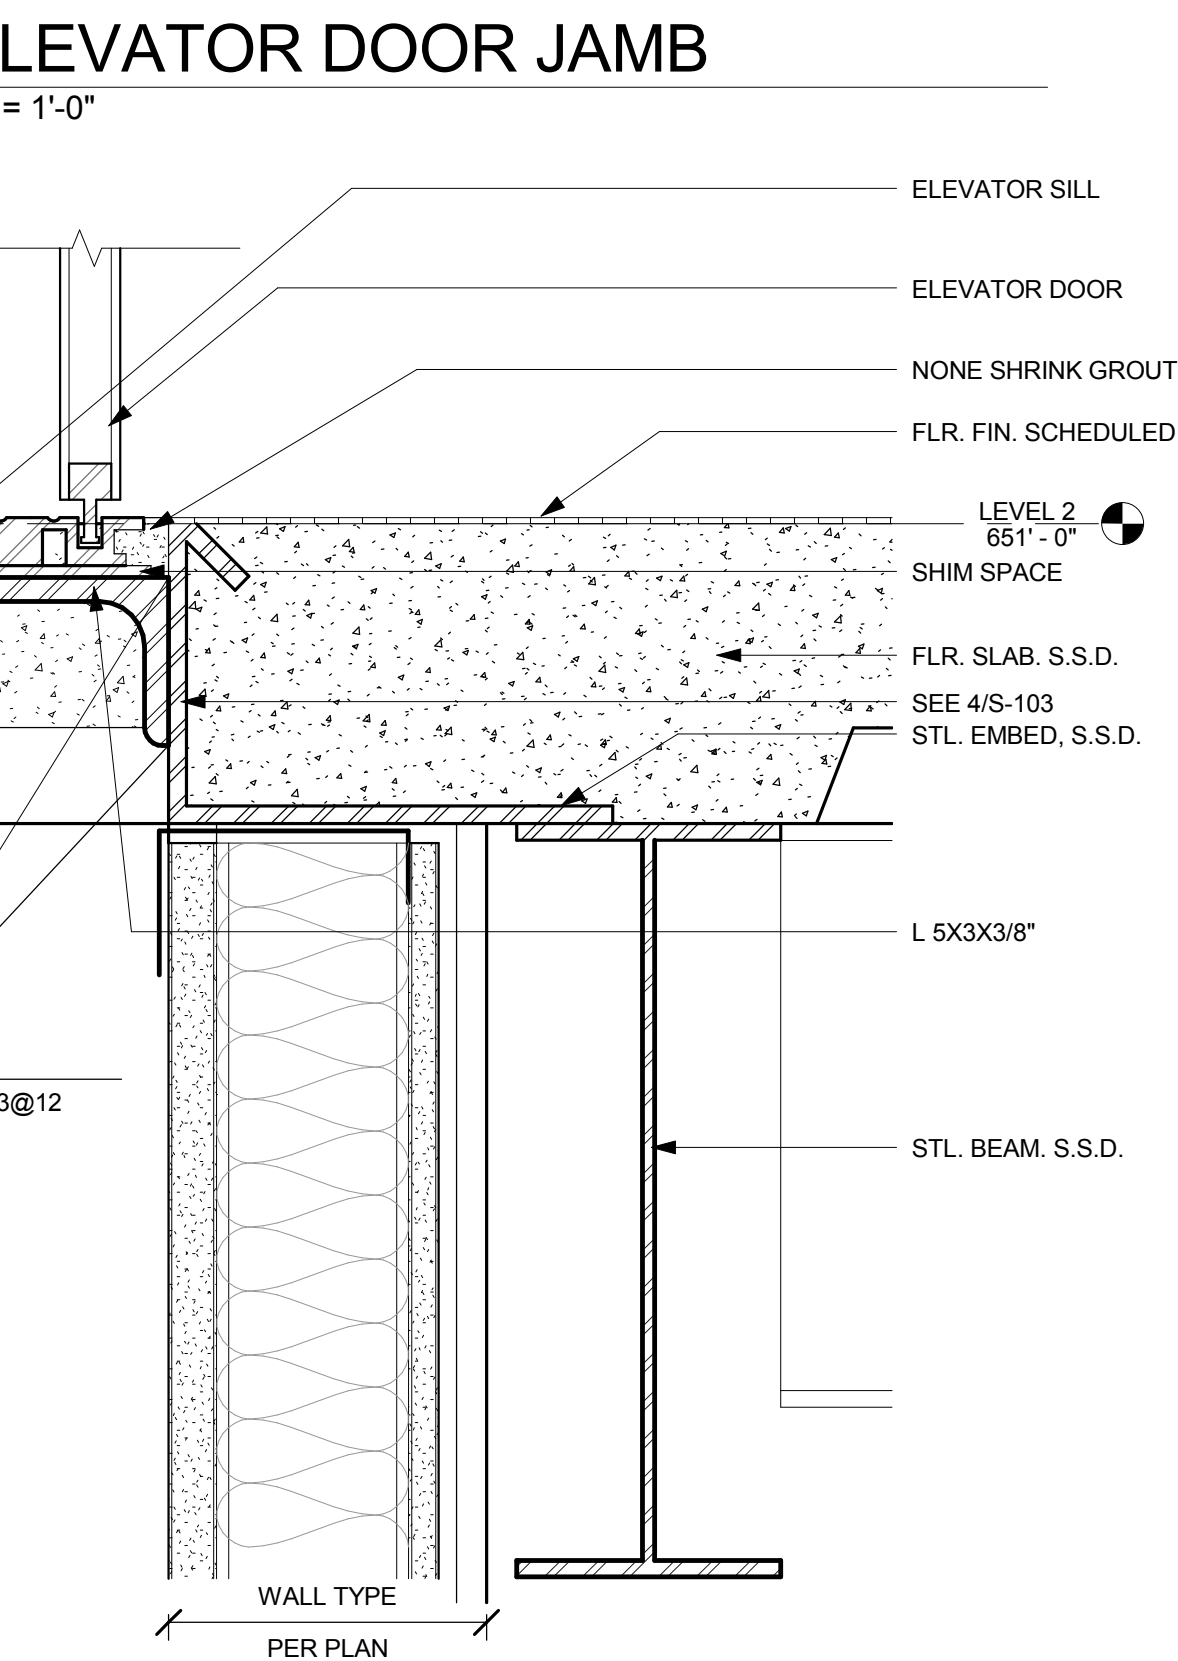


10 ELEVATOR CAR CONTROL KEYBOARD
3" = 1'-0"

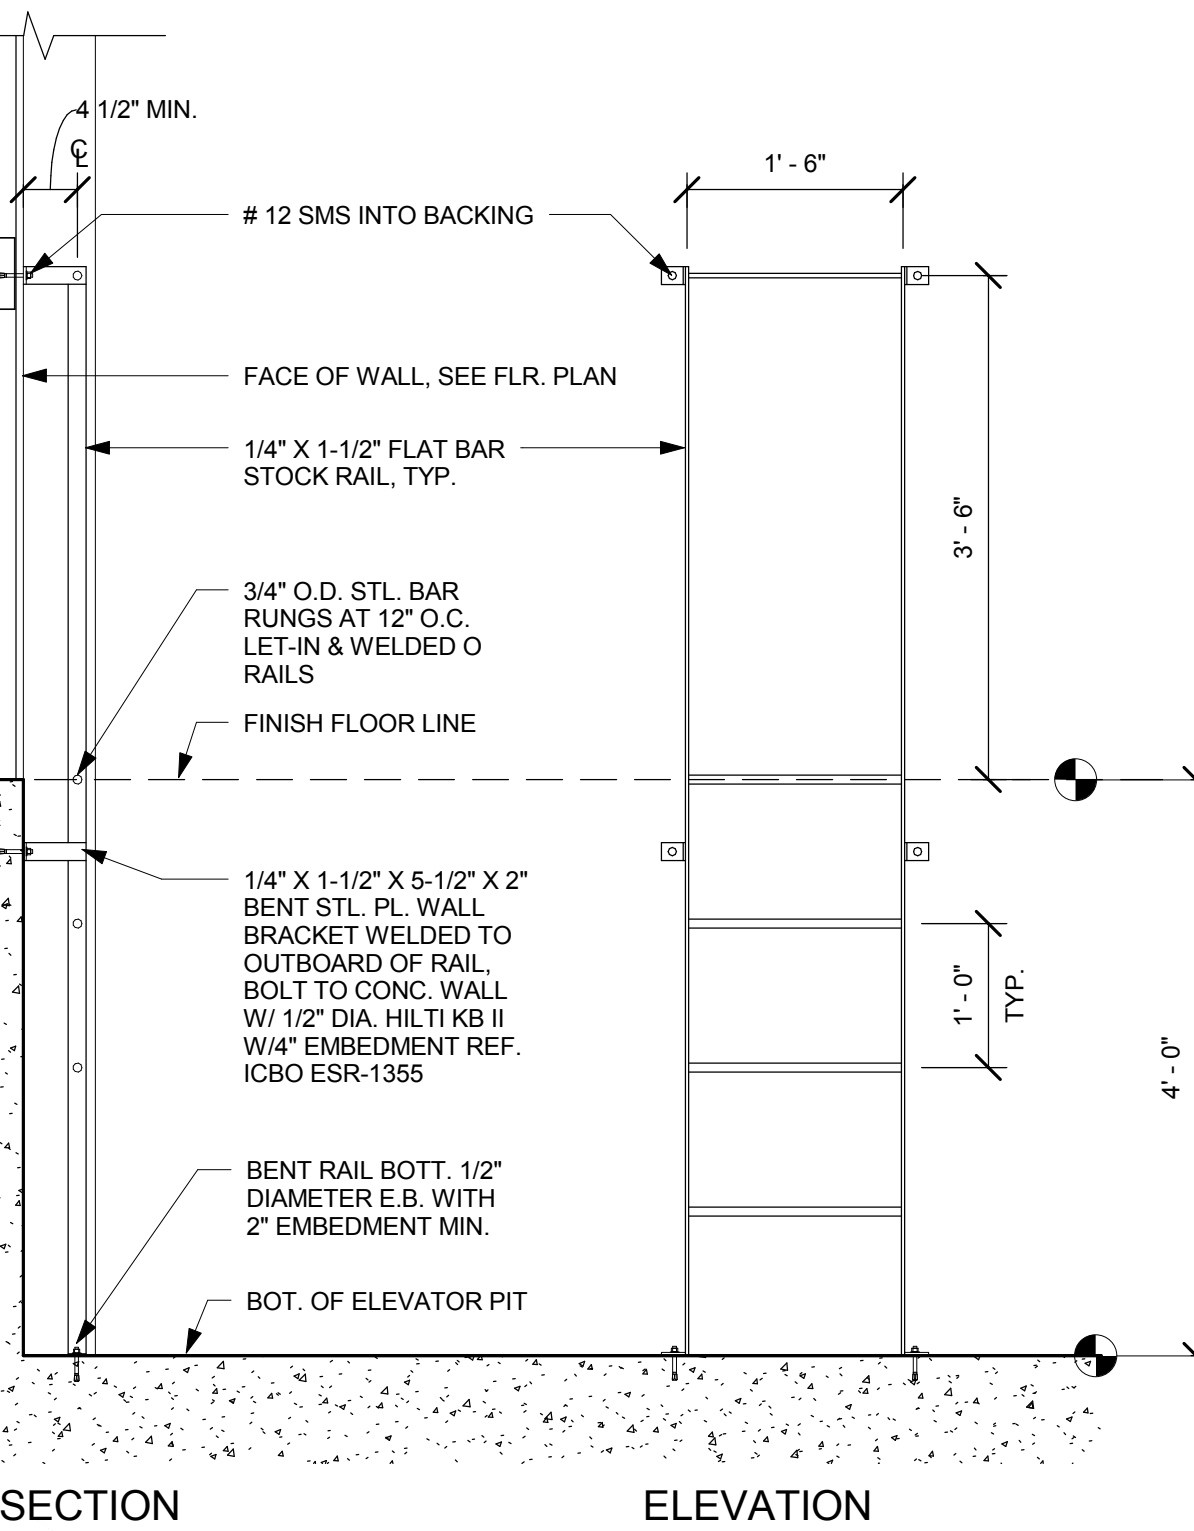

6 SOUTH ELEVATOR - EV02
1/4" = 1'-0"

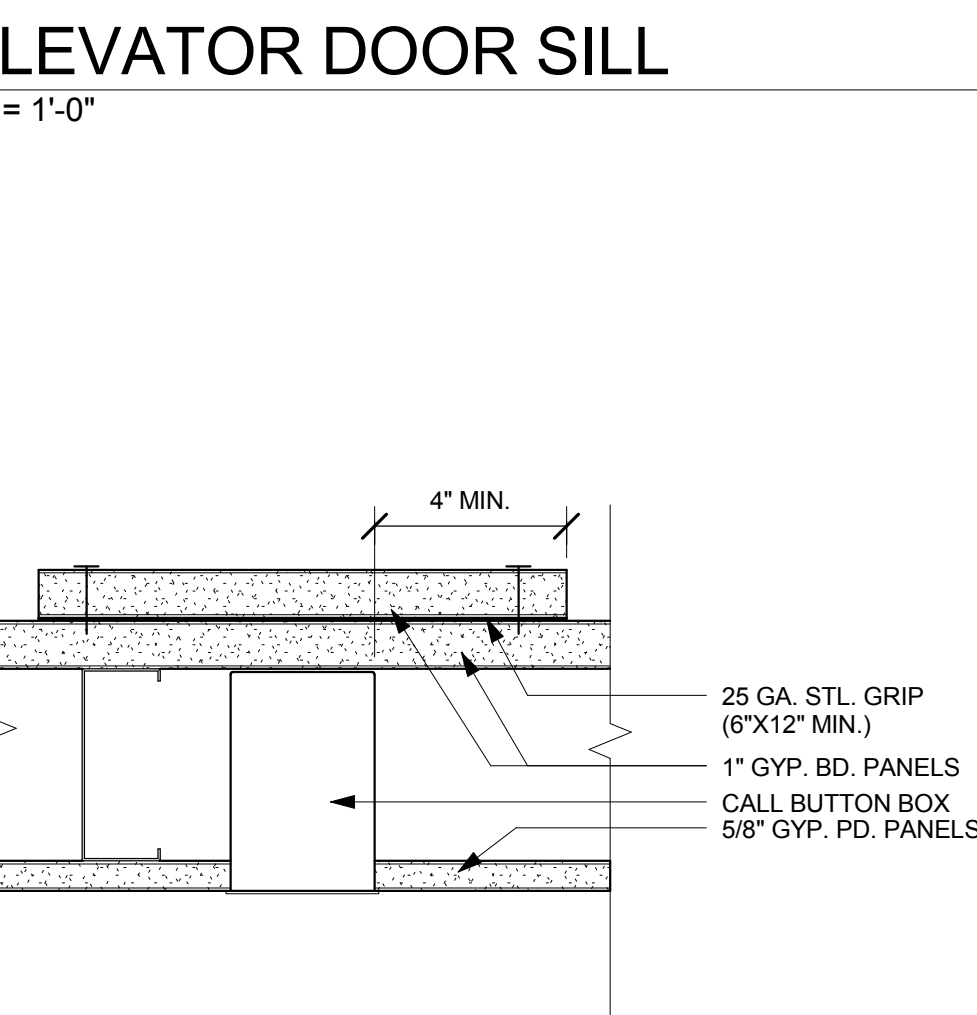

14 ELEVATOR DOOR SILL
3" = 1'-0"

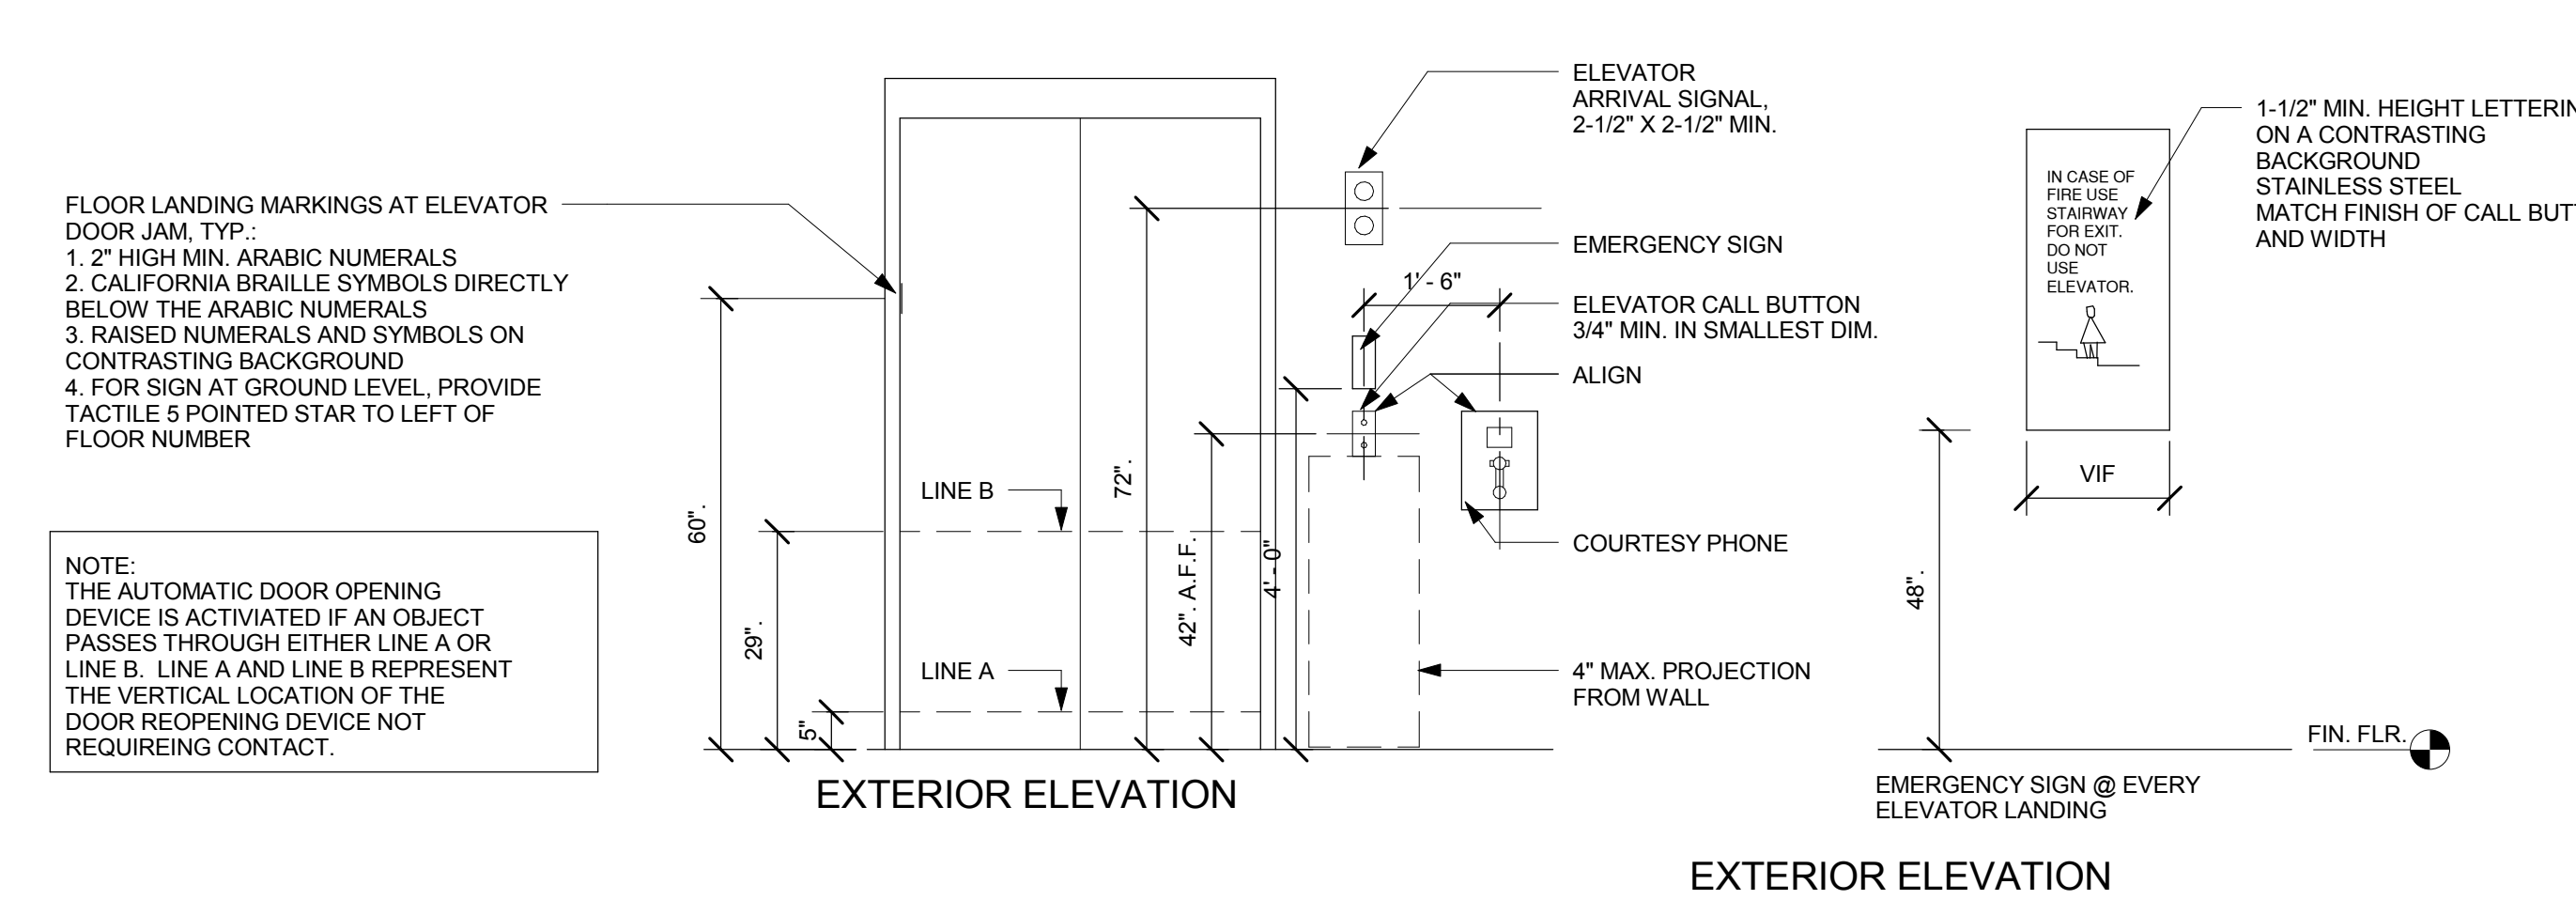


5 SOUTH ELEVATOR - EV02 - LEVEL 3
1/4" = 1'-0"




13 CALL BUTTON BOX
3" = 1'-0"


9 ELEVATOR EXTERIOR ELEVATION
1/2" = 1'-0"

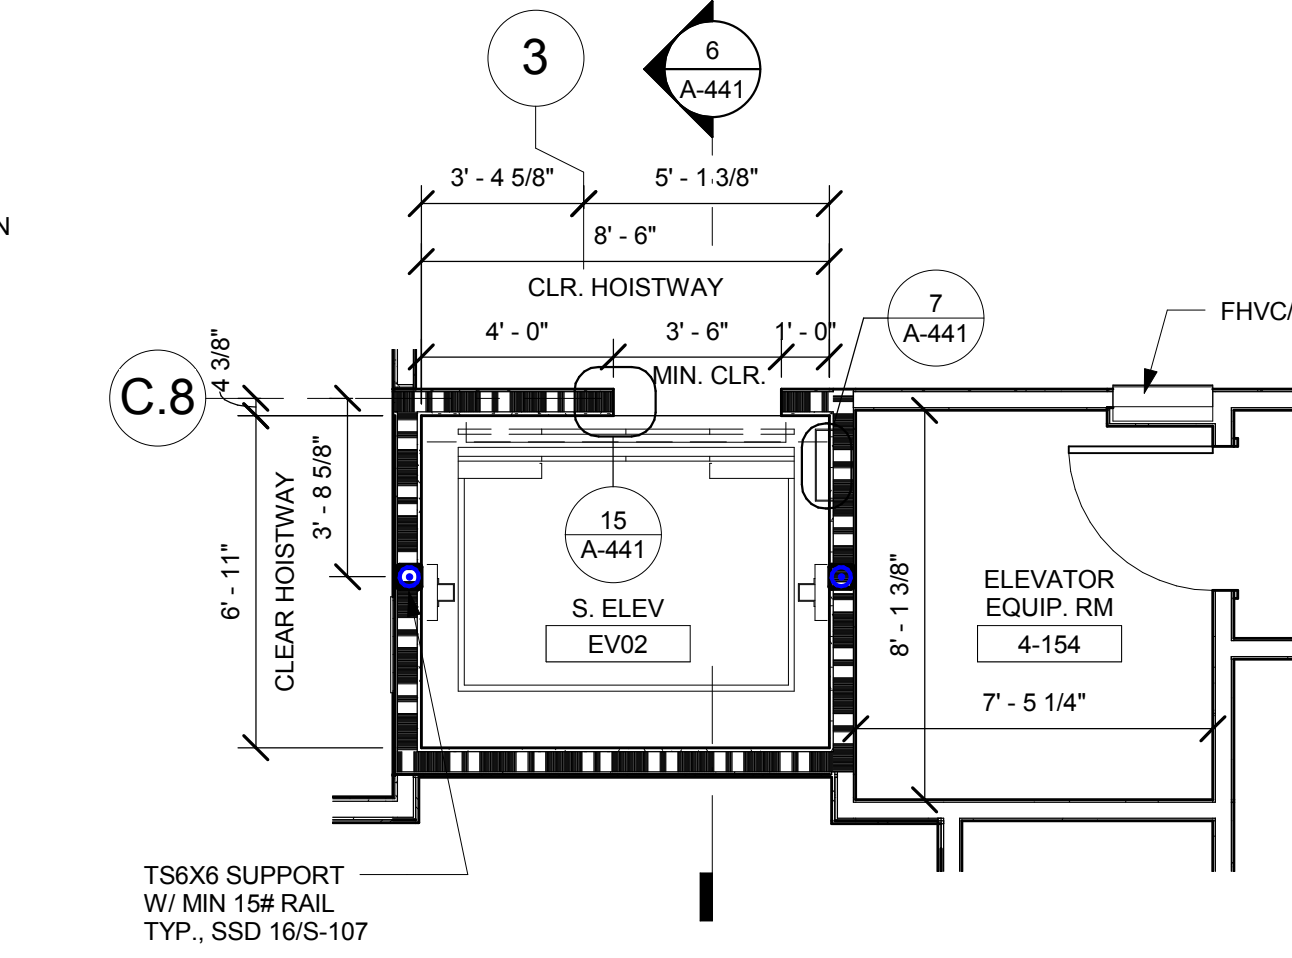


4 SOUTH ELEVATOR - EV02 - LEVEL 1 & 2
1/4" = 1'-0"

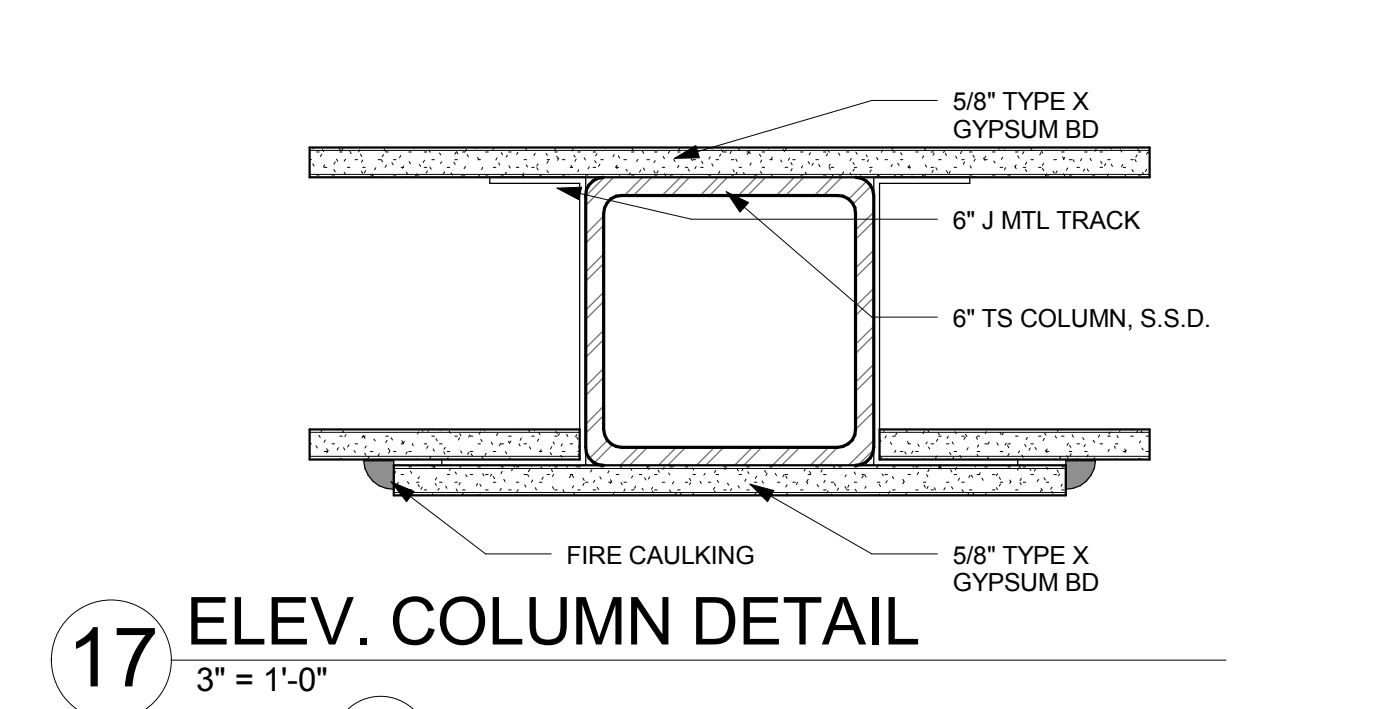


17 ELEV. COLUMN DETAIL
3" = 1'-0"

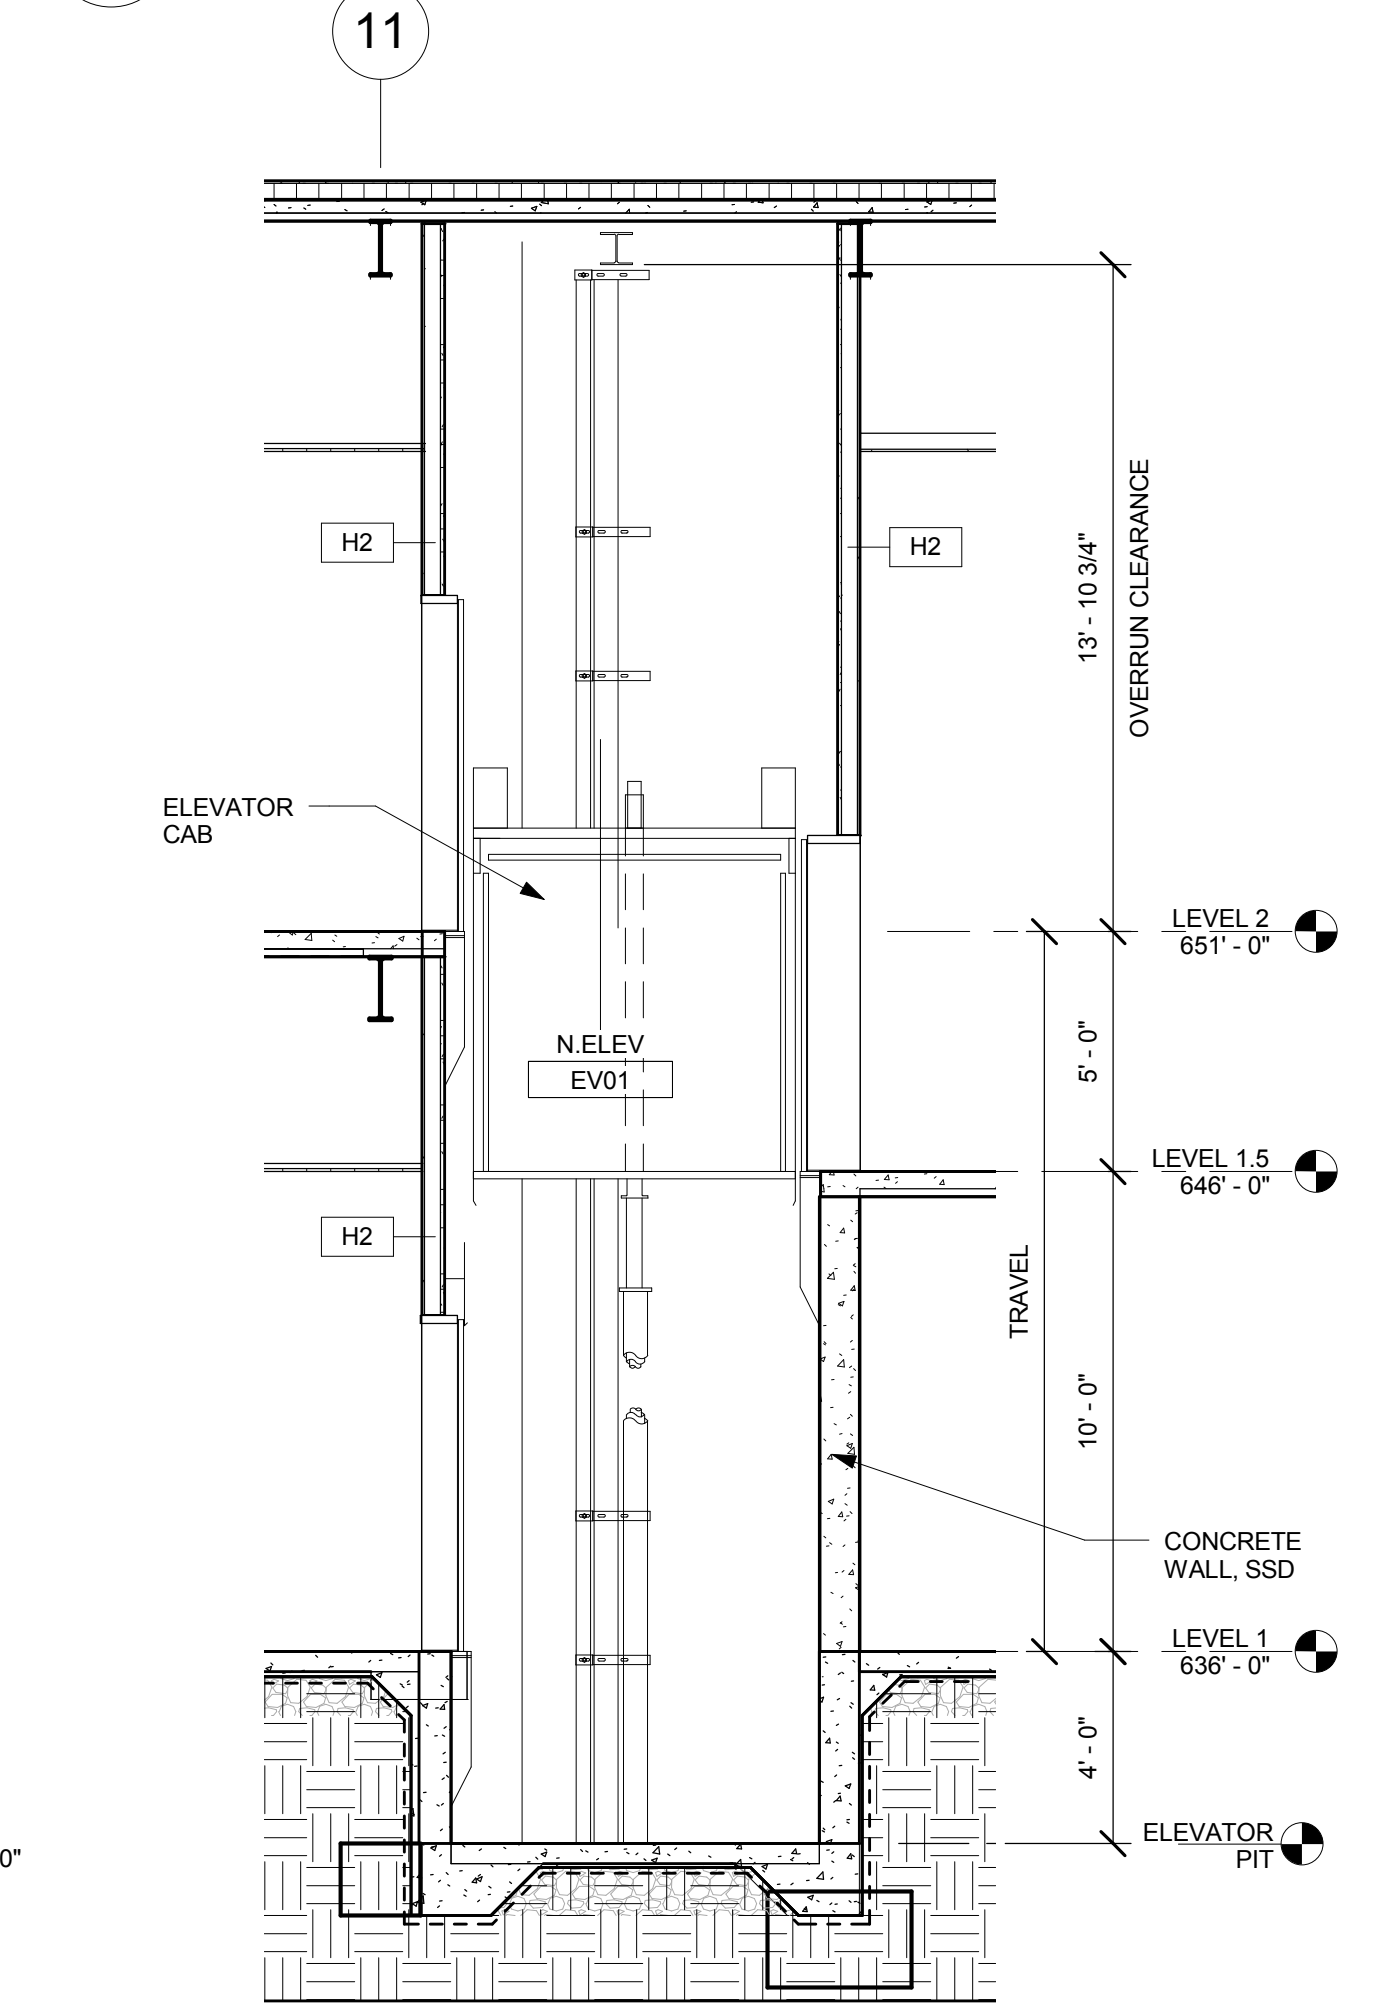

3 NORTH ELEVATOR - EV01
1/4" = 1'-0"

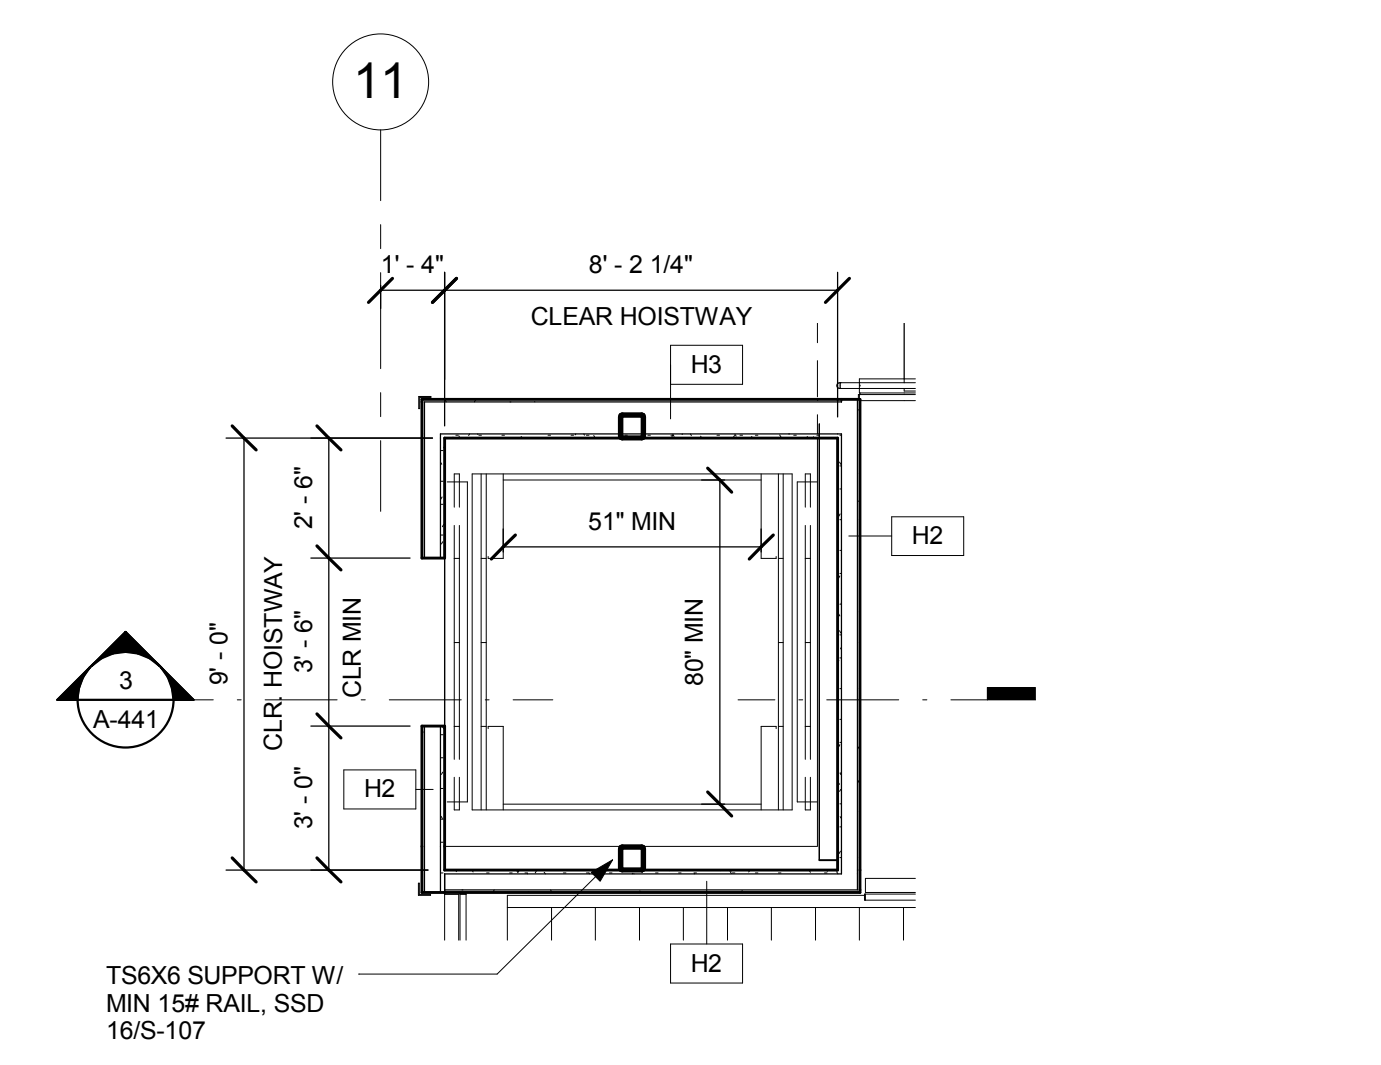

2 NORTH ELEVATOR - EV01 - LEVEL 2
1/4" = 1'-0"

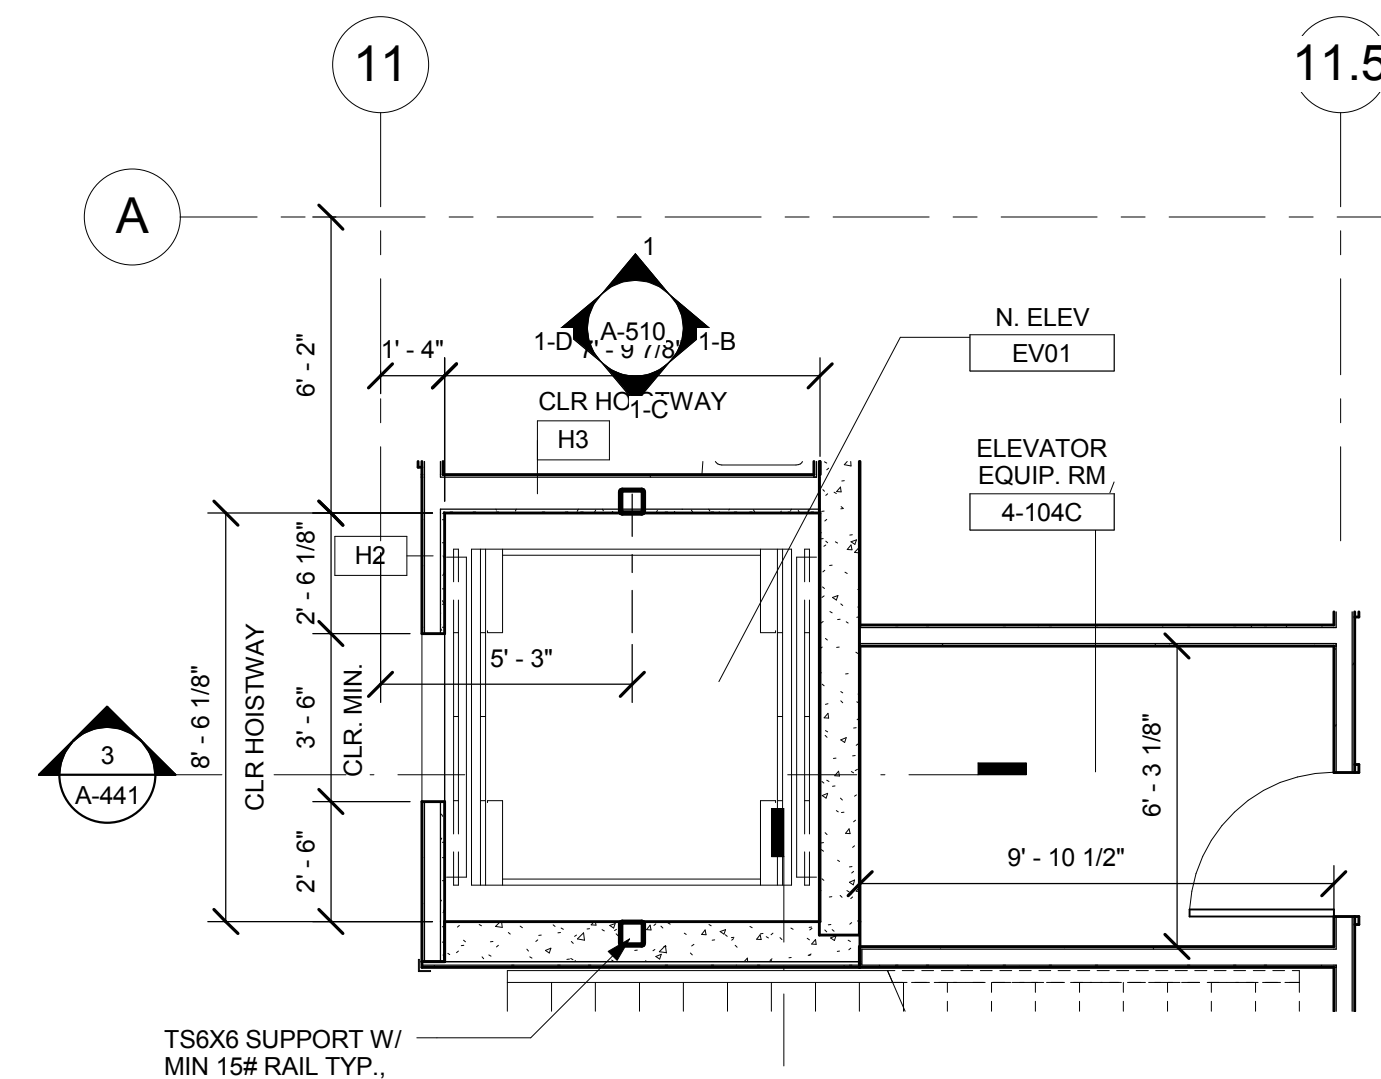

1 NORTH ELEVATOR - EV01 - LEVEL 1
1/4" = 1'-0"