

- SHEET NOTES**
- 3 REMOVE (E) SUSPENDED ACOUSTICAL PANEL CEILING SYSTEM, RECESSED & SURFACE MTD. LIGHT FIXTURES & REGISTER THIS AREA (TYP. @ DASHED LINES, U.O.N.) BY DISTRICT'S ABATEMENT CONTRACTOR
  - 4 REMOVE (E) SUSPENDED LATH & PLASTER CEILING, RECESSED & SURFACE MTD. LIGHT FIXTURES & REGISTER THIS AREA (TYP. @ HATCHED AREA, U.O.N.) BY DISTRICT'S ABATEMENT CONTRACTOR
  - 5 REMOVE SUSPENDED LIGHT FIXTURES BY DISTRICT'S ABATEMENT CONTRACTOR
  - 6 REMOVE (E) GYP. BD. CEILING & CLG. MTD. LIGHT FIXTURES THIS AREA, TYP. BY DISTRICT'S ABATEMENT CONTRACTOR
  - 99 (E) HIGH CEILING FINISHES AND FLUORESCENT LIGHT FIXTURES TO REMAIN
  - 100 (E) CEILING AND LIGHT FIXTURES TO REMAIN

81 DISTRICT'S ABATEMENT CONTRACTOR TO REMOVE PORTION OF (E) CEILING AND LIGHT FIXTURES AS NEEDED. SEE MECHANICAL DEMOLITION DRAWING.

**GENERAL NOTES**

A. UNLESS NOTED OTHERWISE, ALL DEMOLITION WORK SHALL BE BY THE GENERAL CONTRACTOR.

B. PATCH AND REPAIR ALL SURFACES AFFECTED BY MODERNIZATIONS TO MATCH EXISTING ADJACENT SURFACES, U.O.N.

C. REMOVE ALL (E) WALL MOUNTED ACCESSORIES, SALVAGE AND SURRENDER ALL TO OWNER. PATCH AND REPAIR ALL HOLES; PAINT TO MATCH.

D. ABOVE THE CEILING, RE-ATTACH ELECTRICAL CONDUITS AND OTHER UTILITIES TO THE WALLS TO RESTORE (E) CONDITIONS AFTER RENOVATION OF INTERIOR WALLS.

E. REPLACE ANY MISSING OR DAMAGED CEILING ACOUSTICAL TILES OR PANELS TO MATCH EXISTING. PAINT AS REQUIRED TO PROVIDE MATCHING FINISH.

F. CAP (E) PIPES BEHIND WALL SURFACE. PATCH & REPAIR TO MATCH ADJACENT SURFACE. SEE MECH. DWGS. FOR OTHER RELATED WORK.

G. REMOVE ALL (E) FLOOR AND CEILING FINISHES, AND WINDOW TREATMENTS, U.O.N.

H. FOR ADDITIONAL DEMOLITION SCOPE, SEE THE REFLECTED CEILING, MECHANICAL, PLUMBING AND ELECTRICAL DEMOLITION PLANS.

**REVISION HISTORY**

NO.	DESCRIPTION	DATE
1	ADDENDUM NO. 1	08/28/08
2	ADDENDUM NO. 2	11/09/09

**DRAWING STATUS**

STATUS	DATE
DSA PLAN CHECK	08/28/08
DSA BACK CHECK	01/22/09
SENDING	08/18/09
CONSTRUCTION	

**FILE NO. 41-C1**


OPERATOR STAMP  
 DIV. OF THE STATE ARCHITECT  
 01-110074  
 AC, FLS, SS, DATE

**LEGEND**

- (E) SUSPENDED ACOUSTICAL CEILING TO REMAIN
- (E) SUSPENDED ACOUSTICAL CEILING TO BE DEMOLISHED
- (E) GYPSUM BOARD CEILING TO REMAIN
- (E) GYPSUM BOARD OR PLASTER CEILING TO BE DEMOLISHED
- (E) FLUORESCENT LIGHT FIXTURE TO REMAIN
- (E) FLUORESCENT LIGHT FIXTURE TO BE DEMOLISHED
- (E) CONCRETE CEILING TO REMAIN

**BC|A**  
 architecture  
 planning  
 interiors

Burton Clifford Associates, Inc.  
 210 Hammond Ave.  
 Fremont, California 94539  
 [T] 510.445.1000  
 [F] 510.445.1005  
 www.BCAincOnline.com

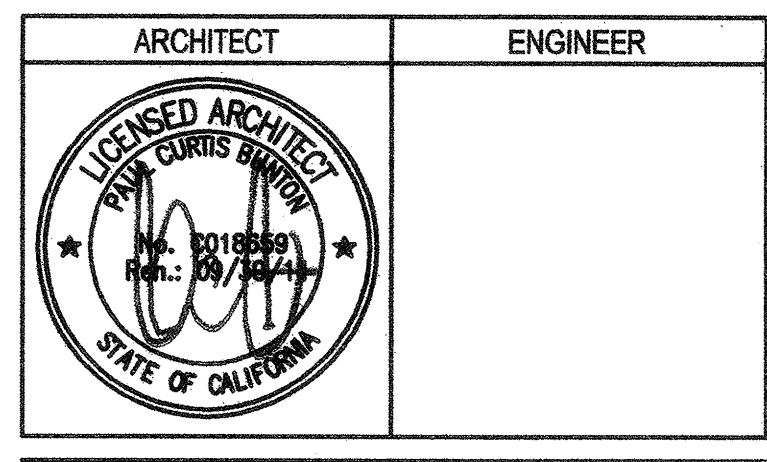

**GENERAL NOTES**

- This sheet is part of a set and is not to be used alone.
- This sheet is not to be used for construction unless the architect's stamp and signature appear on the drawings and the status box indicates drawings have been released for construction.
- These plans and prints thereof, as instruments of service, are owned by the architect and are for use on this project only. Reproduction and/or distribution without the prior written consent of the architect is forbidden.
- Copyright Burton Clifford Associates, 2009

**BUILDINGS 5 & 6  
 RENOVATIONS**

San Mateo County Community College District

APPROVED  
 DIV. OF THE STATE ARCHITECT  
 AC 11 FLS 6/15 SS JTB  
 APPL. NO. 110074 DATE 7/1/10

**CAÑADA COLLEGE**  
 4200 Farm Hill Boulevard  
 Redwood City, CA 94061

THIRD FLOOR  
 REFLECTED CEILING DEMO PLAN

Date: 08/29/08  
 Drawing Number: A3.31  
 Scale: AS NOTED  
 Project Number: 07013