

architect
STEINBERG ARCHITECTS
60 Pierce Avenue
San Jose CA 95110



GENERAL NOTES

A. FIXED CASEWORK IS FLOOR MOUNTED U.O.N.

- B. ALL COUNTERTOPS TO BE FIBER CEMENT U.O.N.
- C. CASEWORK DIMENSIONS INDICATED ON INTERIOR ELEVATION ARE NOMINAL SIZES, HEIGHT OF BASE CABINETS REFERS TO HEIGHT OF FINISHED BENCHTOP. SIZE CASEWORK HEIGHT TO ACHIEVE THIS DIMENSION. NO CASEWORK UNIT SHALL BE LESS THAN 12" WIDTH.
- D. USE FILLER PANELS, AS REQUIRED, FOR GAPS BETWEEN WALLS, CASEWORK, FUME HOODS, AT CORNER CONDITIONS, AT EXPOSED ENDS BETWEEN WALLS AND CASEWORK UNITS AND AT ALL OTHER AREAS TO PROVIDE FINISHED ASSEMBLY.
- E. PULL SIDE OF SWINGING DOORS SHALL BE TOWARDS BENCH END WHEN THE CABINET IS AT THE END OF THE BENCH. HINGED SIDE SHALL BE AT THE CORNER WHEN THE CABINET IS AT A CORNER CONDITION. THE HINGE MAY BE AT EITHER SIDE WHEN THE CABINET IS NOT AT AN END OR CORNER, UNLESS SWING IS NOTED ON INTERIOR ELEVATIONS, OR AS INDICATED ON RETURNED SUBMITTAL.
- F. ALL COUNTERTOPS TO BE 34" A.F.F. U.O.N.
- G. * REFER TO INTERIOR ELEVATIONS TO VERIFY CABINET WIDTH U.O.N.
- H. ALL CASE WORK TO BE LAMINATE CLAD WOOD U.O.N. IN OPTIONS

CASEWORK SCHEDULE

TYPE	W*	H	D	DESCRIPTION	REMARK	
ROOMS						
2111	3'	34"	22"	DOUBLE HINGED DOOR BASE CABINET		
	2'	34"	22"	THREE DRAWERS BASE CABINET		
	2'	34"	22"	SINGLE HINGED DOOR BASE CABINET		
2108						
WEST WALL	3'	34"	24"	DOUBLE HINGED DOOR BASE CABINET		
	2'	34"	24"	THREE DRAWERS BASE CABINET		
	2'	34"	24"	SINGLE HINGED DOOR BASE CABINET		
EAST WALL	3'	34"	22"	DOUBLE HINGED DOOR BASE CABINET		
,	2'-6"	34"	22"	DOUBLE HINGED DOOR BASE CABINET		

KEYNOTES

02. HINGED DOOR SOLID


05. FOLD-DOWN SHELF


06. ADJUSTIBLE SHELF


03. TOESPACE W. RESILIENT BASE

01. COUNTER TOP

04. DRAWERS

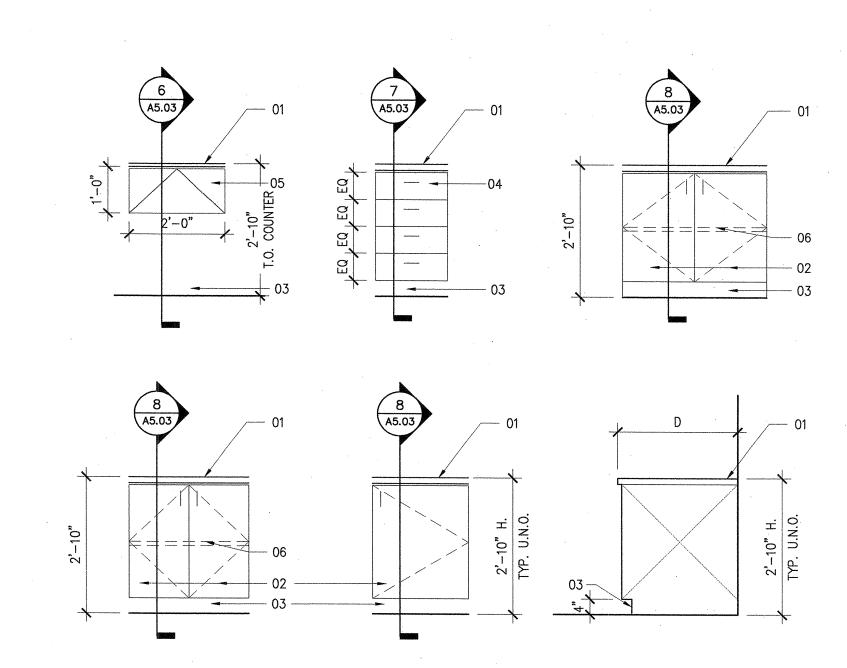


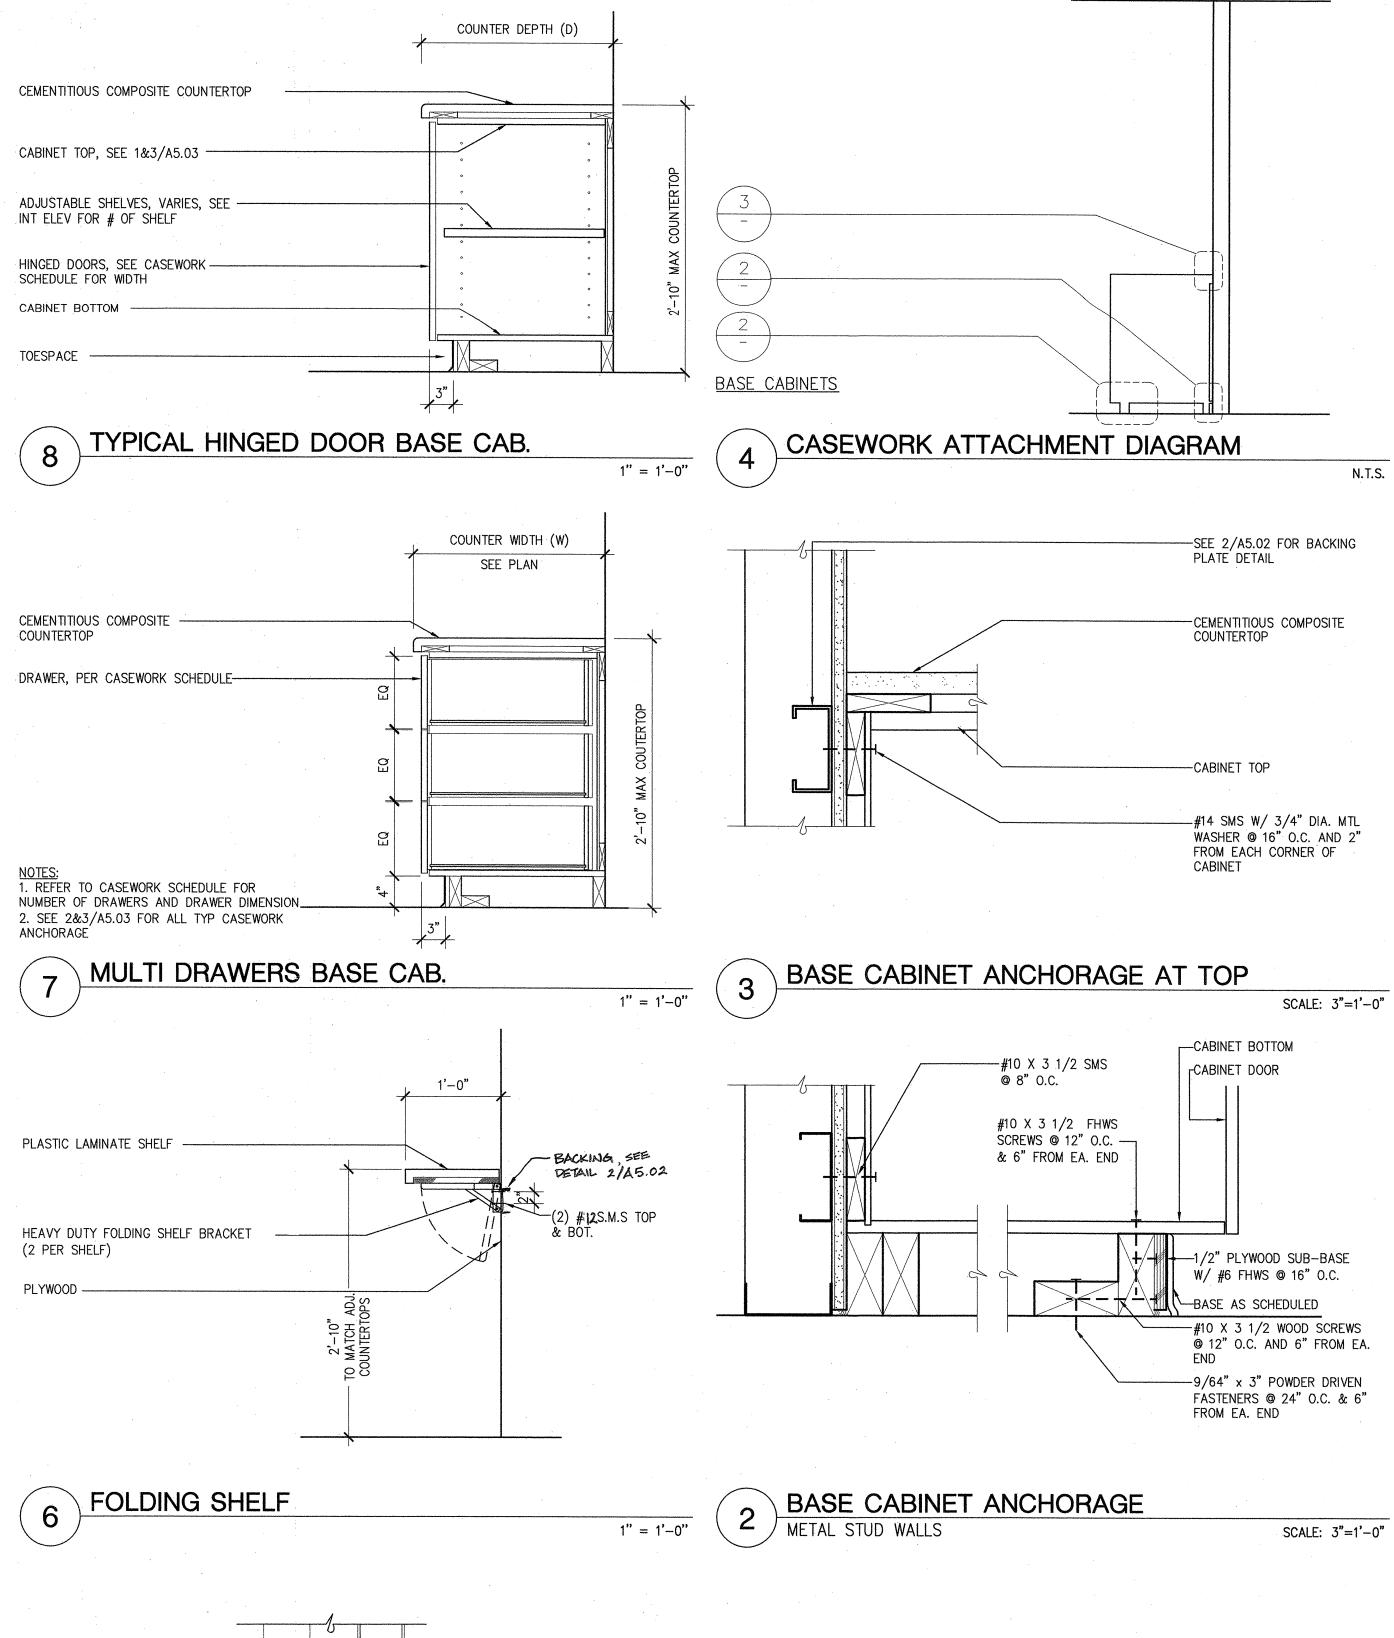

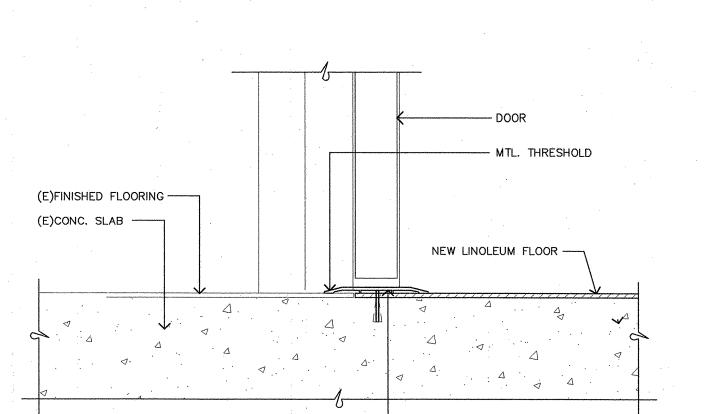


INTERIOR THRESHOLD

2-1/4" X 3/16" HIGH METAL THRESHOLD

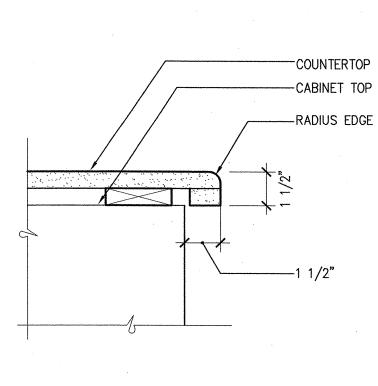

SOLID SURFACE COUNTERTOP
CEMENTITIOUS COMPOSITE

SCALE: 3"=1'-0"

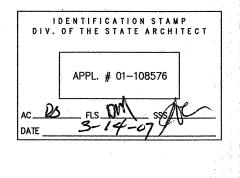

	02.02.07	DSA SUBMITTA
	03.14.07	DSA BACKCHEC
	: :	
		· · · · · · · · · · · · · · · · · · ·
		
		·
rev.	date	iss



project no:	06044	date:		C
drawn by:	JC	checked	by:	
scale:	AS NOTED	0	,	