

NO.	REVISIONS	DATE
01	ISSUE FOR PERMITS	04/20/08
02	100% SCHEMATIC DESIGN	04/20/08
03	50% DESIGN DEVELOPMENT	06/13/08
04	SCHEMATIC DESIGN DEVELOPMENT	07/28/08
05	SCHEMATIC DESIGN DEVELOPMENT	08/20/08
06	DATA DEVELOPMENT #2	10/16/08
07	DATA DEVELOPMENT #3	11/17/08
08	DATA DEVELOPMENT #4	11/11/08
09	DATA DEVELOPMENT #5	12/23/08
10	DATA DEVELOPMENT #6	02/03/09
11	DATA DEVELOPMENT #7	04/24/09
12	DATA DEVELOPMENT #8	05/12/09
13	DATA DEVELOPMENT #9	06/10/09
14	DATA DEVELOPMENT #10	08/12/09
15	DATA DEVELOPMENT #11	12/27/10

DIVISION OF PUBLIC WORKS
STATE OF CALIFORNIA
APPL # 01-110117
FILE # 41-C1
AC: RS
SSS: DATE
IDENTIFICATION STAMP


Increment 3

SKYLINE COLLEGE
 SAN MATEO COUNTY
 SAN MATEO COUNTY DISTRICT
CIP2 DESIGN-BUILD PROJECT BUILDING 4 INCREMENT 3


PROJECT NO. SF1051010 DRAWN BY: JB
 DATE: 04/28/08 CHECKED BY: ALS
 SCALE: AS NOTED

ENLARGED ELECTRICAL ROOM PLANS


SHEET NO. **E-400**

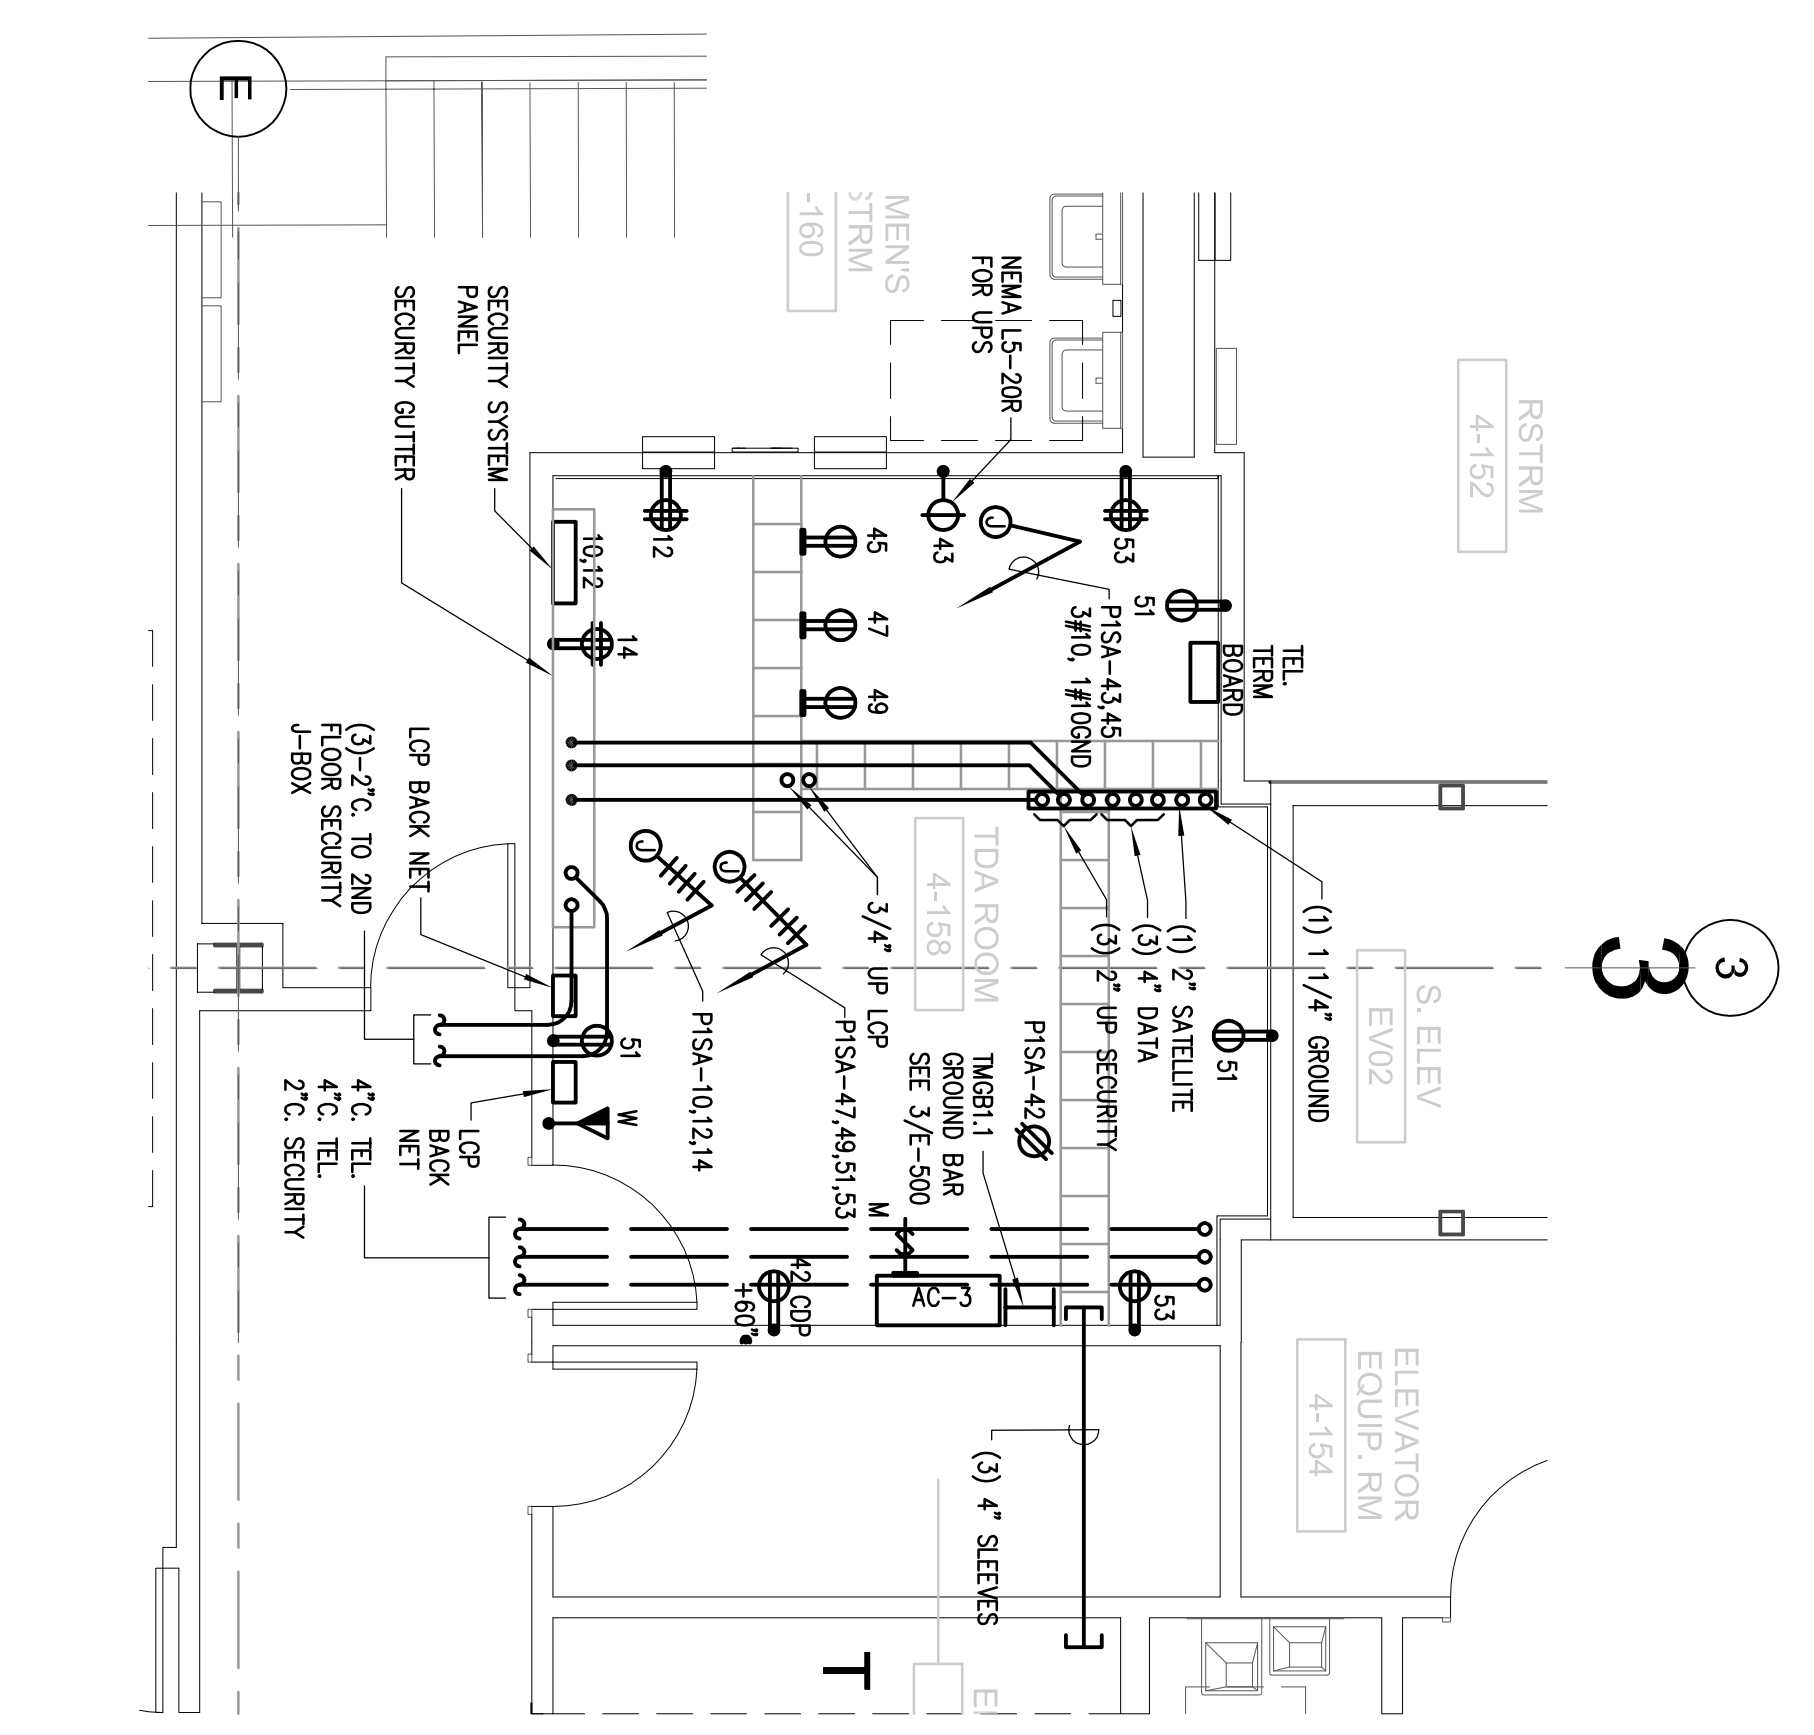


ENLARGED 1ST FLOOR TDA ROOM SOUTH 4-158
 SCALE: 1/4"=1'-0"

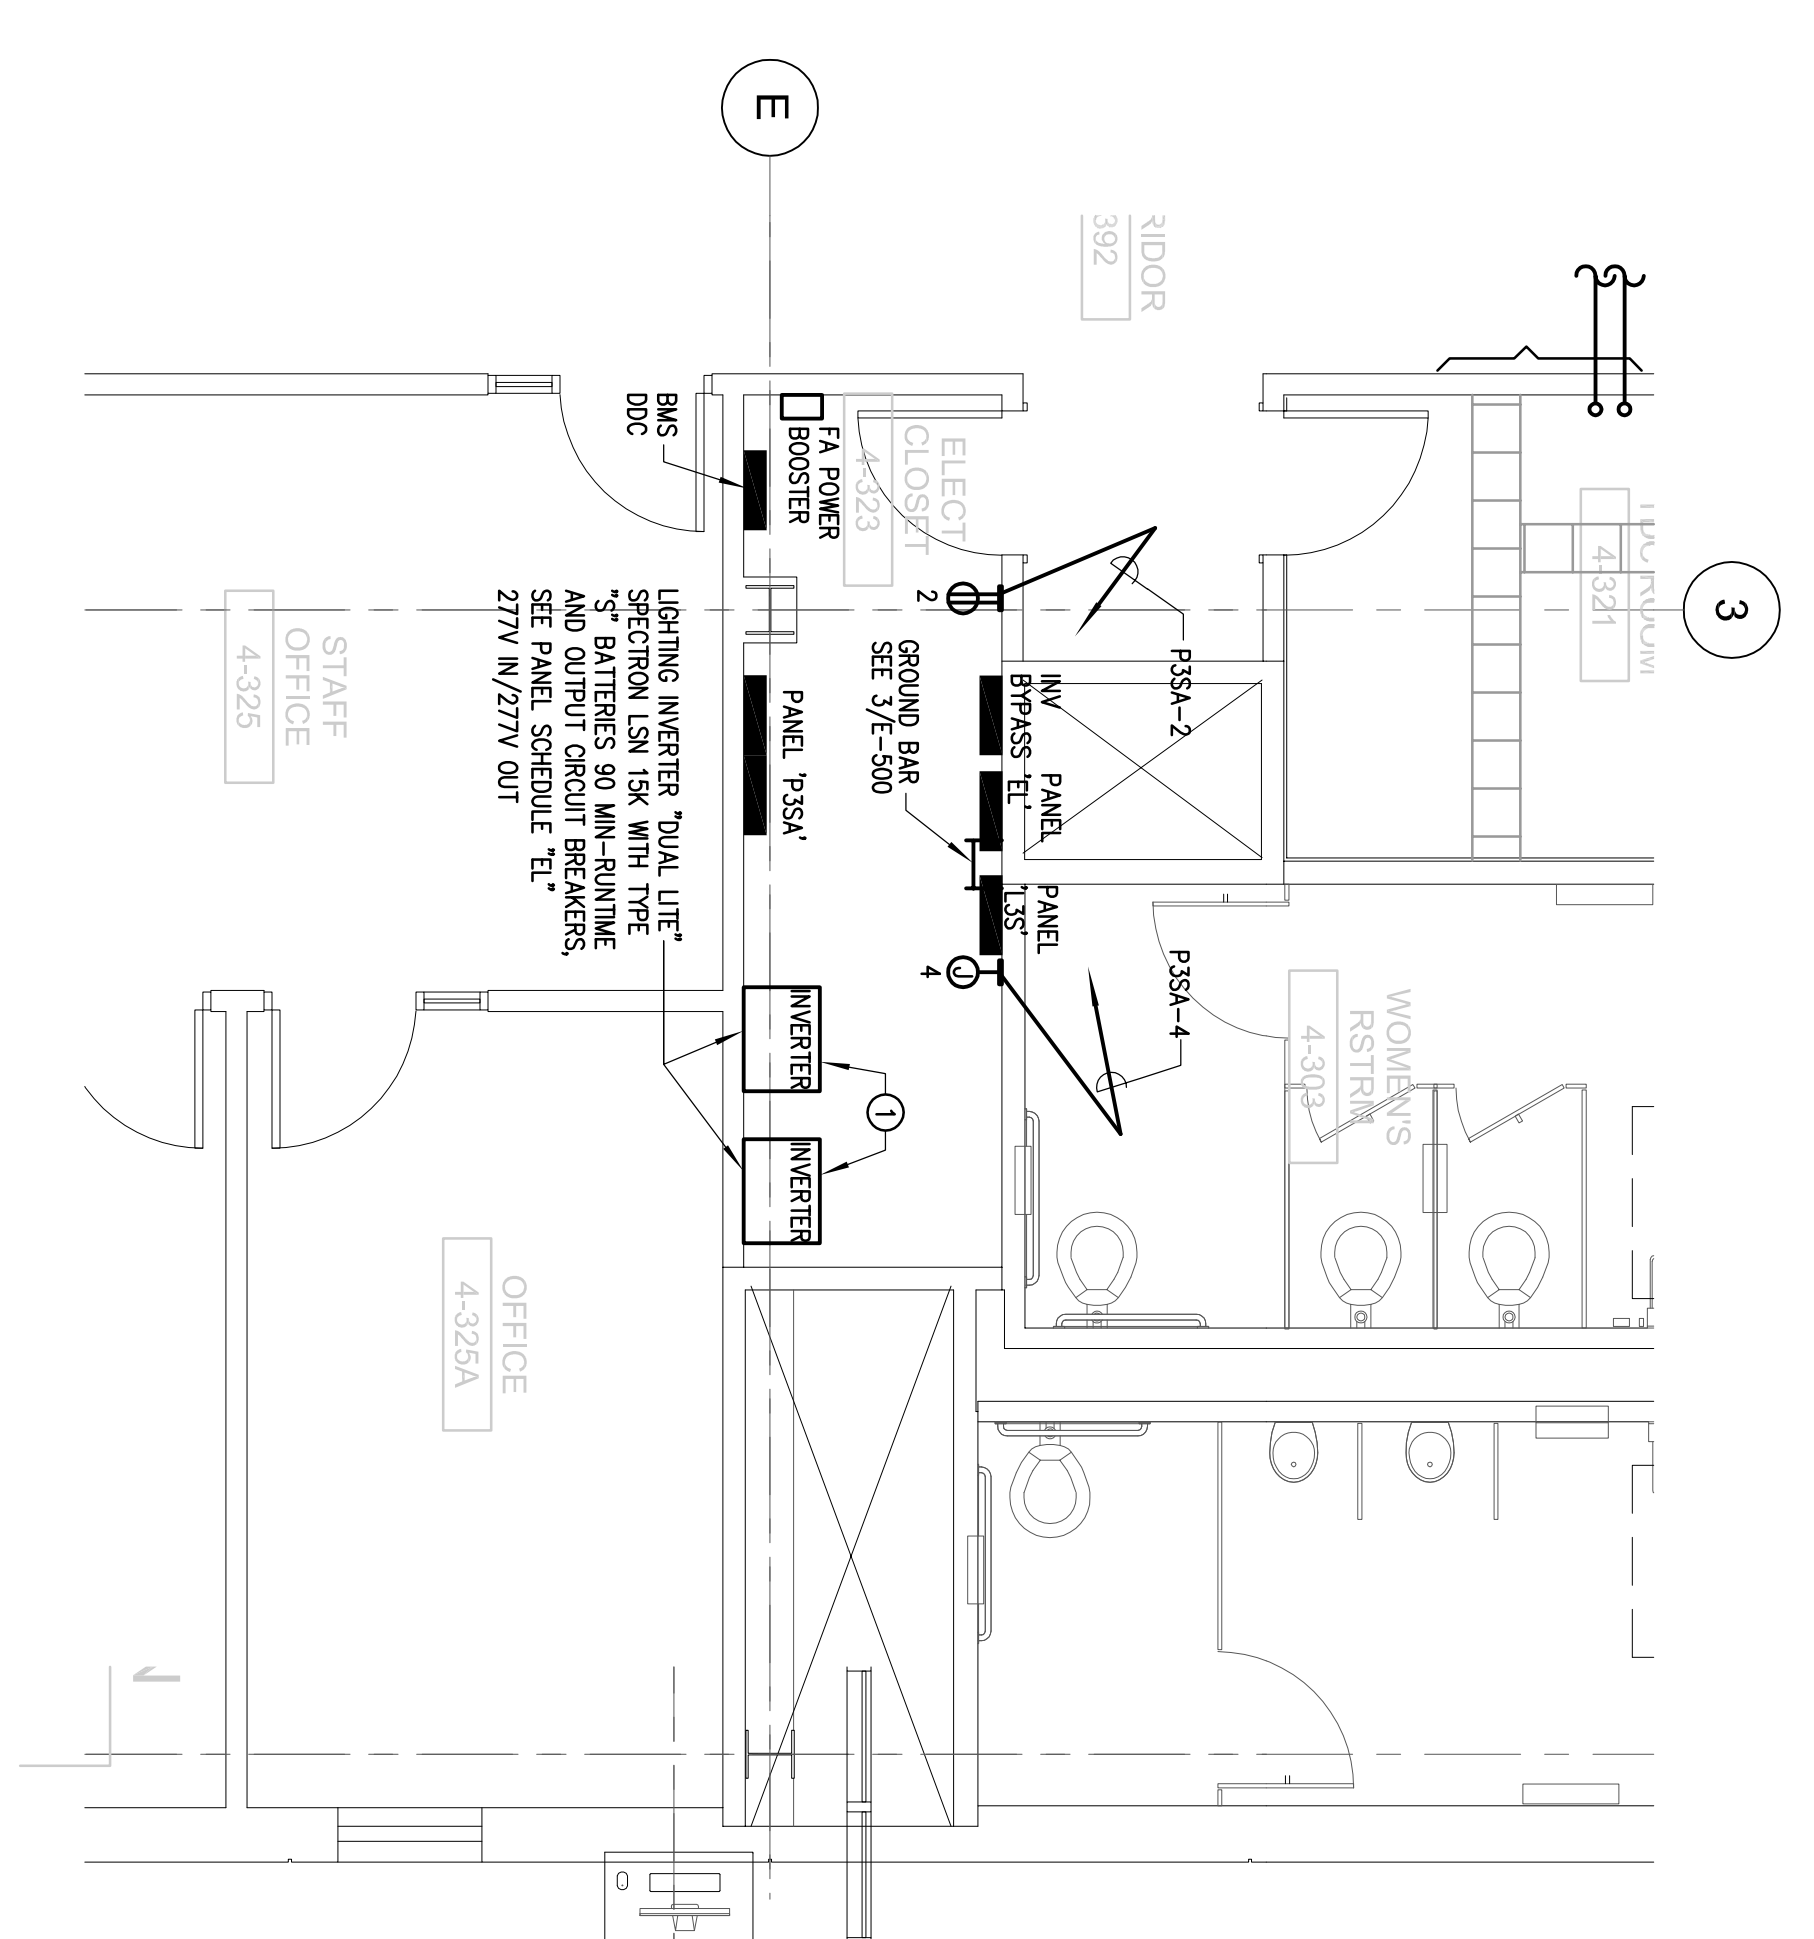


ENLARGED 3RD FLOOR ELECTRICAL ROOM SOUTH 4-323
 SCALE: 1/4"=1'-0"

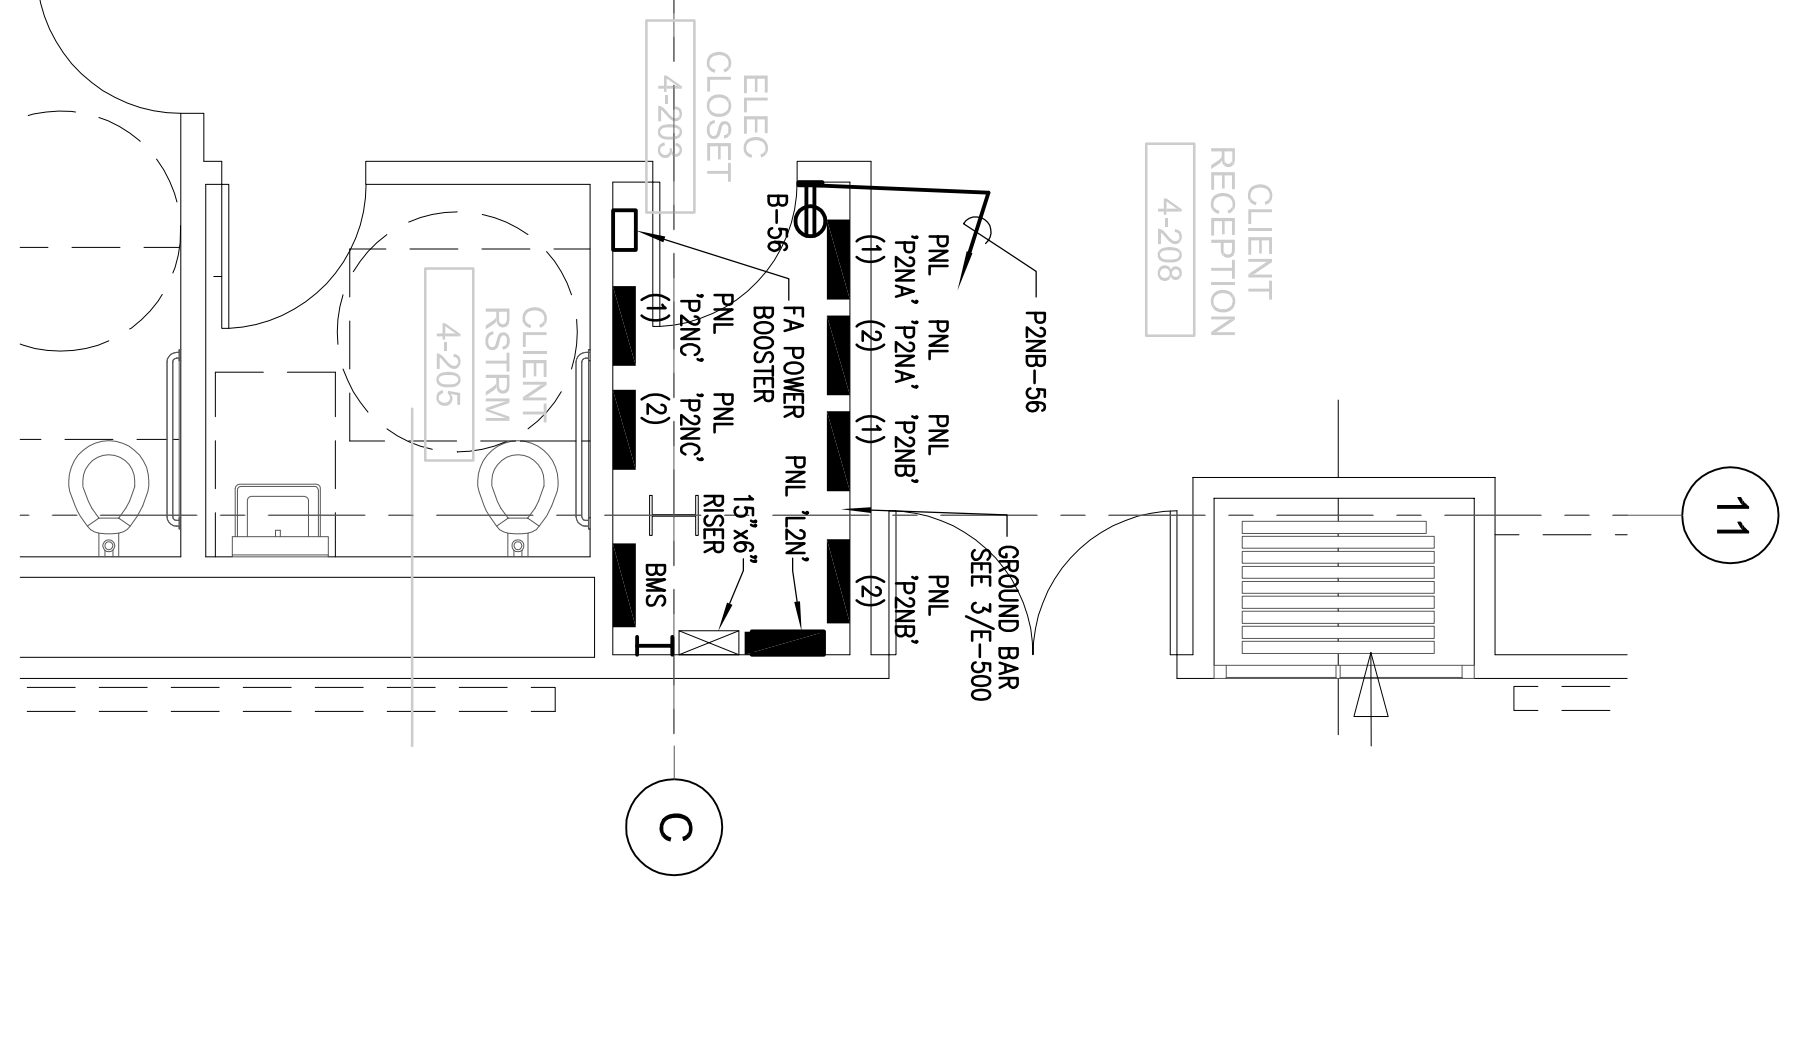


ENLARGED 2ND FLOOR ELECTRICAL ROOM NORTH 4-203
 SCALE: 1/4"=1'-0"

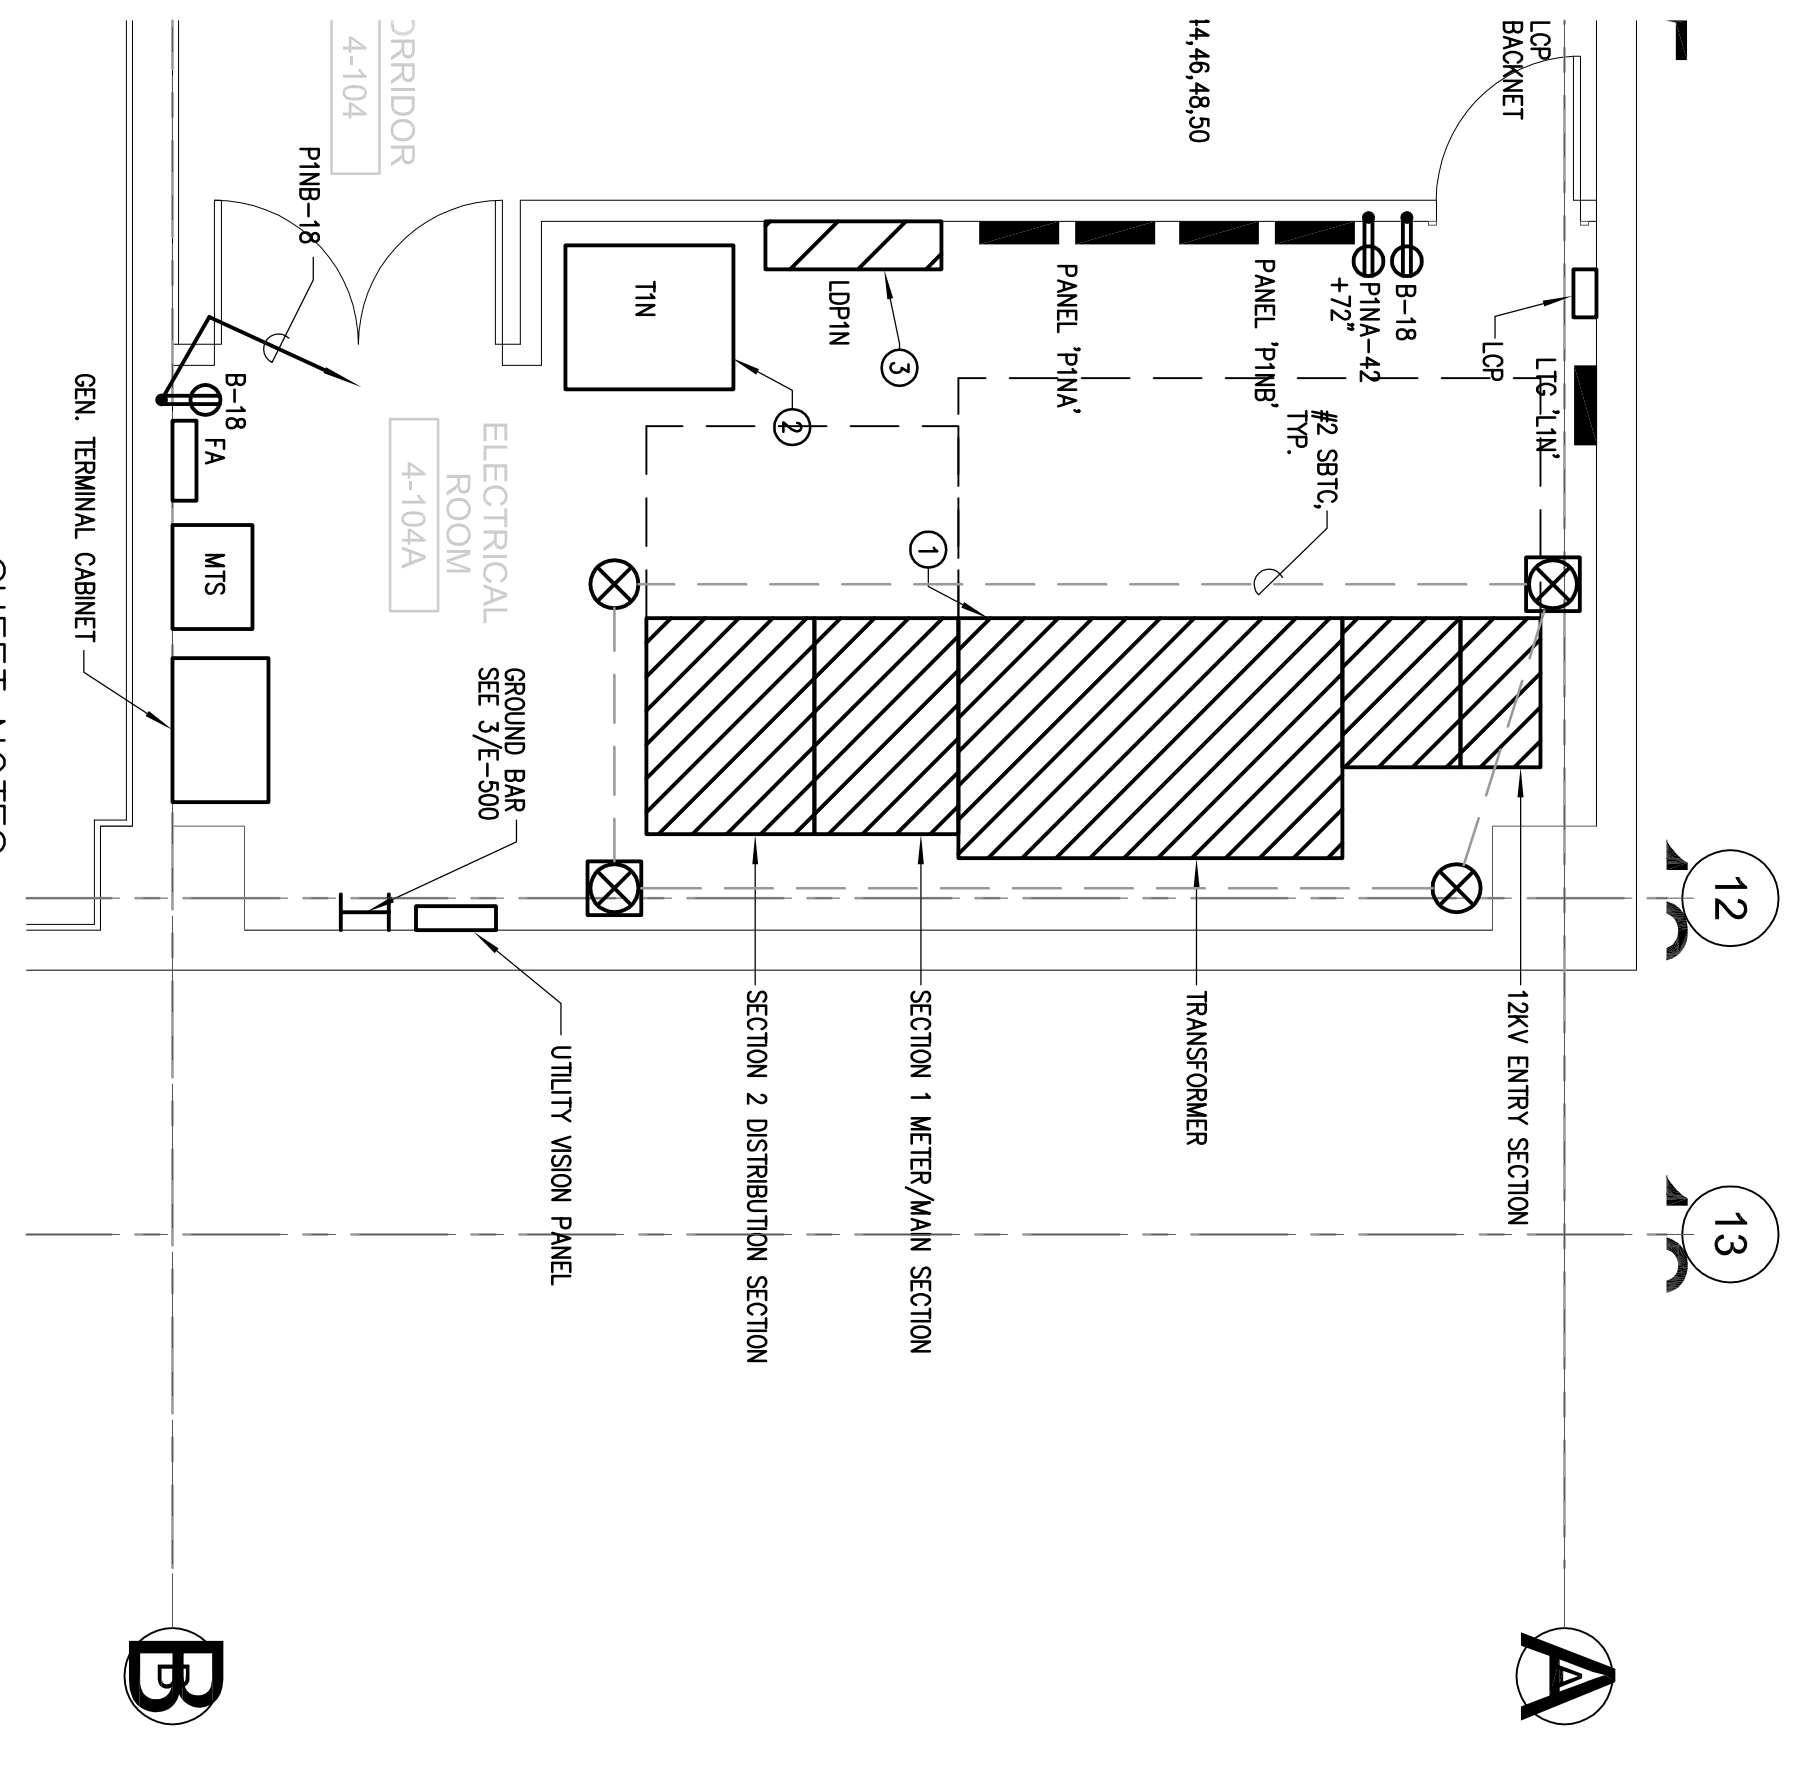


ENLARGED 1ST FLOOR ELECTRICAL ROOM NORTH 4-104A
 SCALE: 1/4"=1'-0"

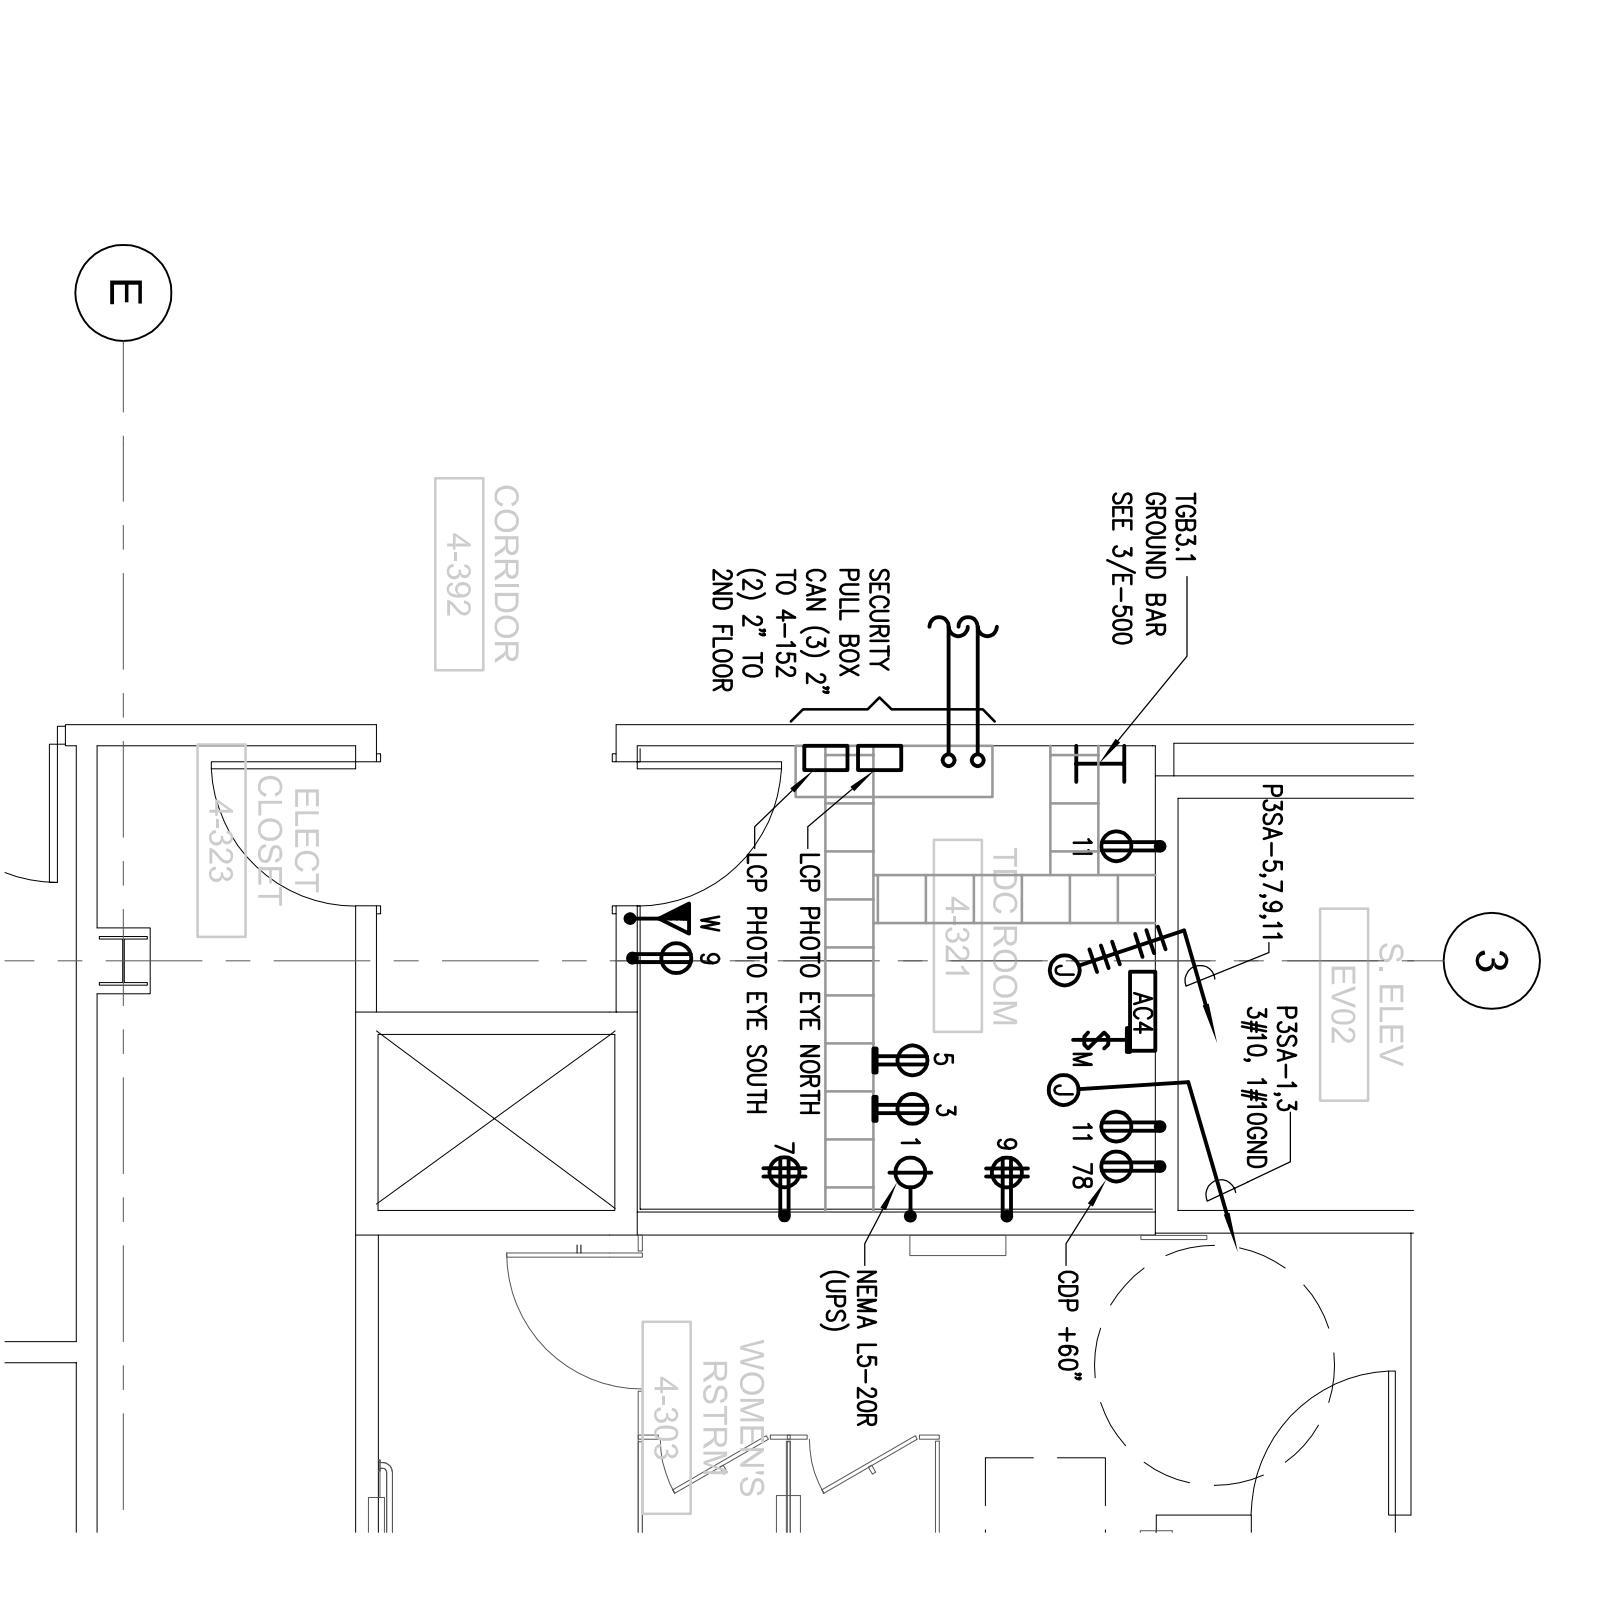


ENLARGED 3RD FLOOR TDC ROOM 4-321
 SCALE: 1/4"=1'-0"

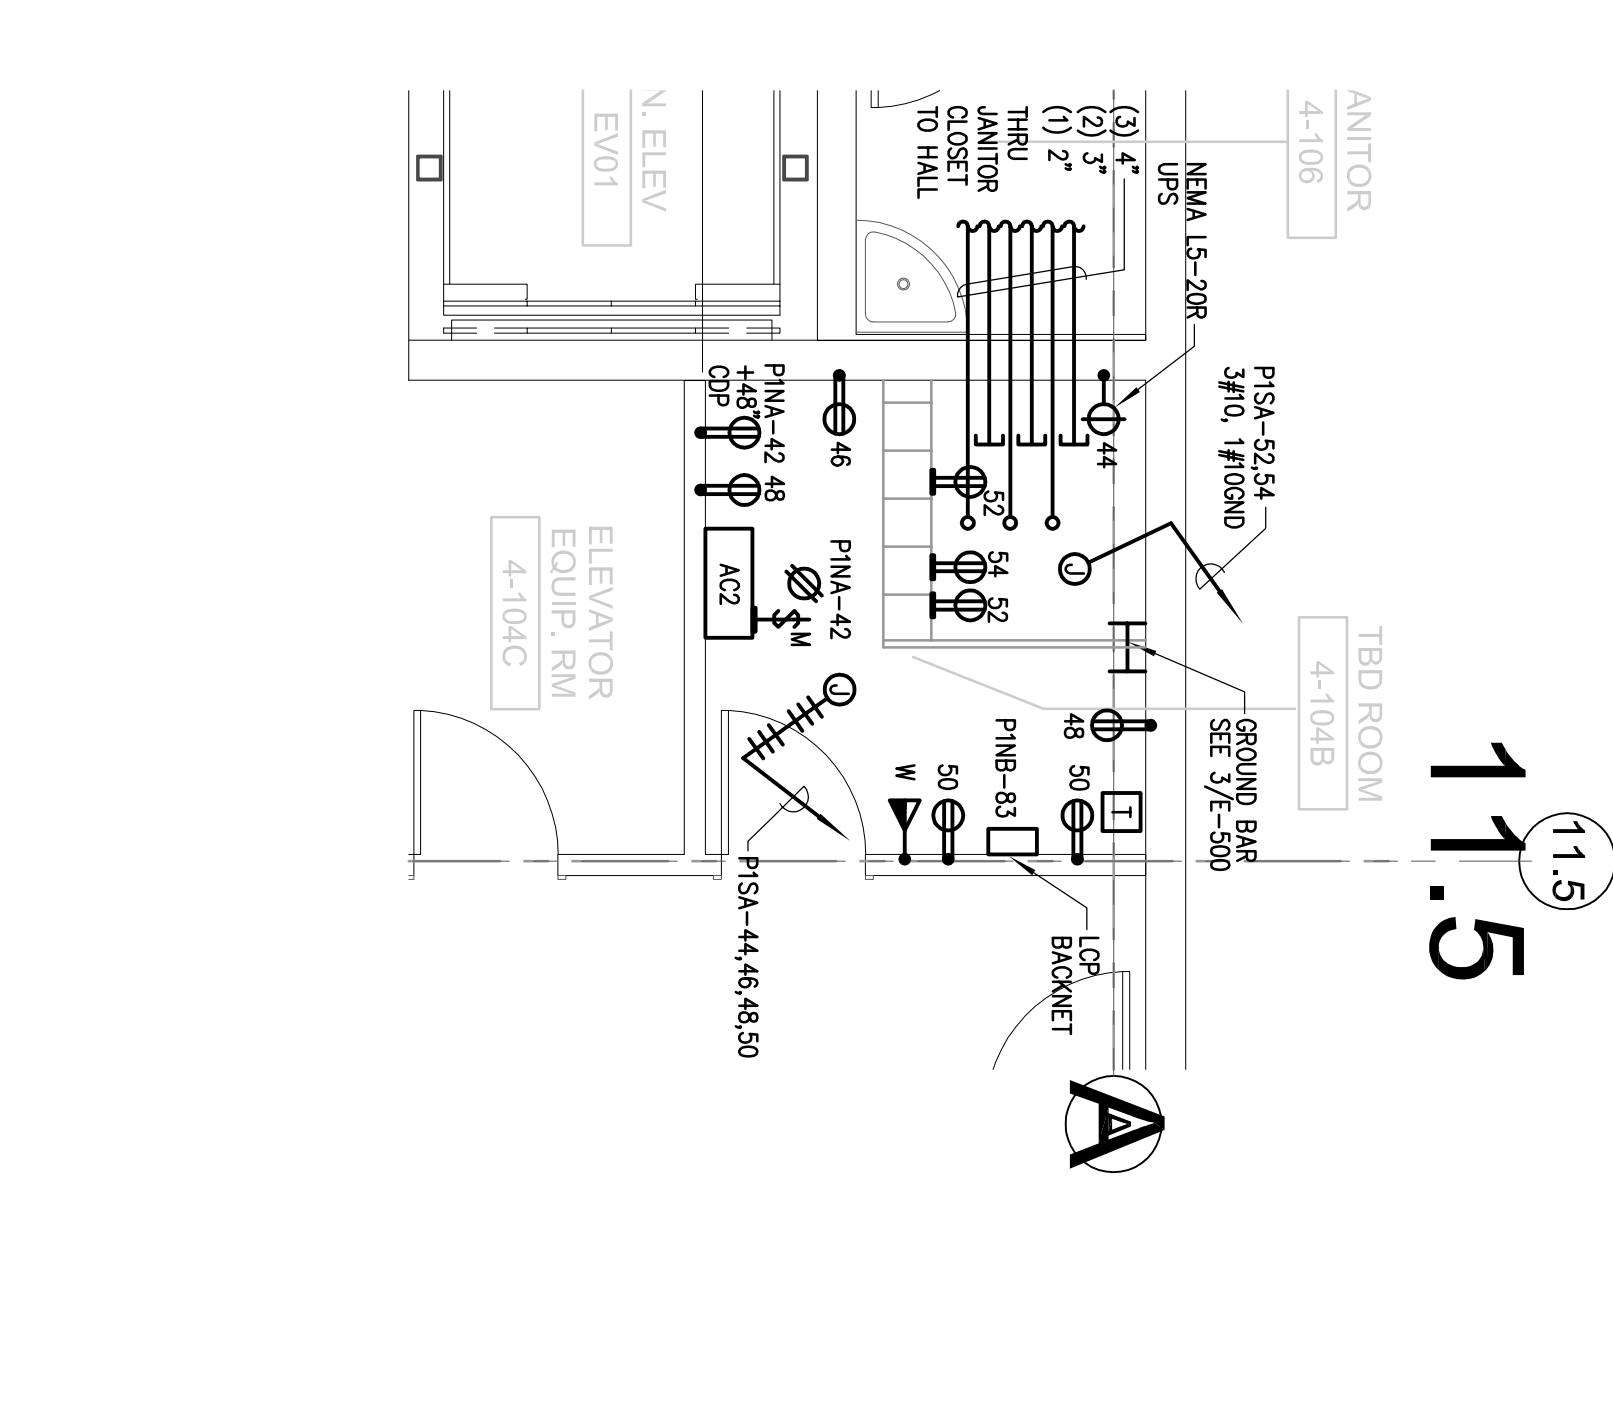

ENLARGED 1ST FLOOR TDB ROOM NORTH 4-104B
 SCALE: 1/4"=1'-0"

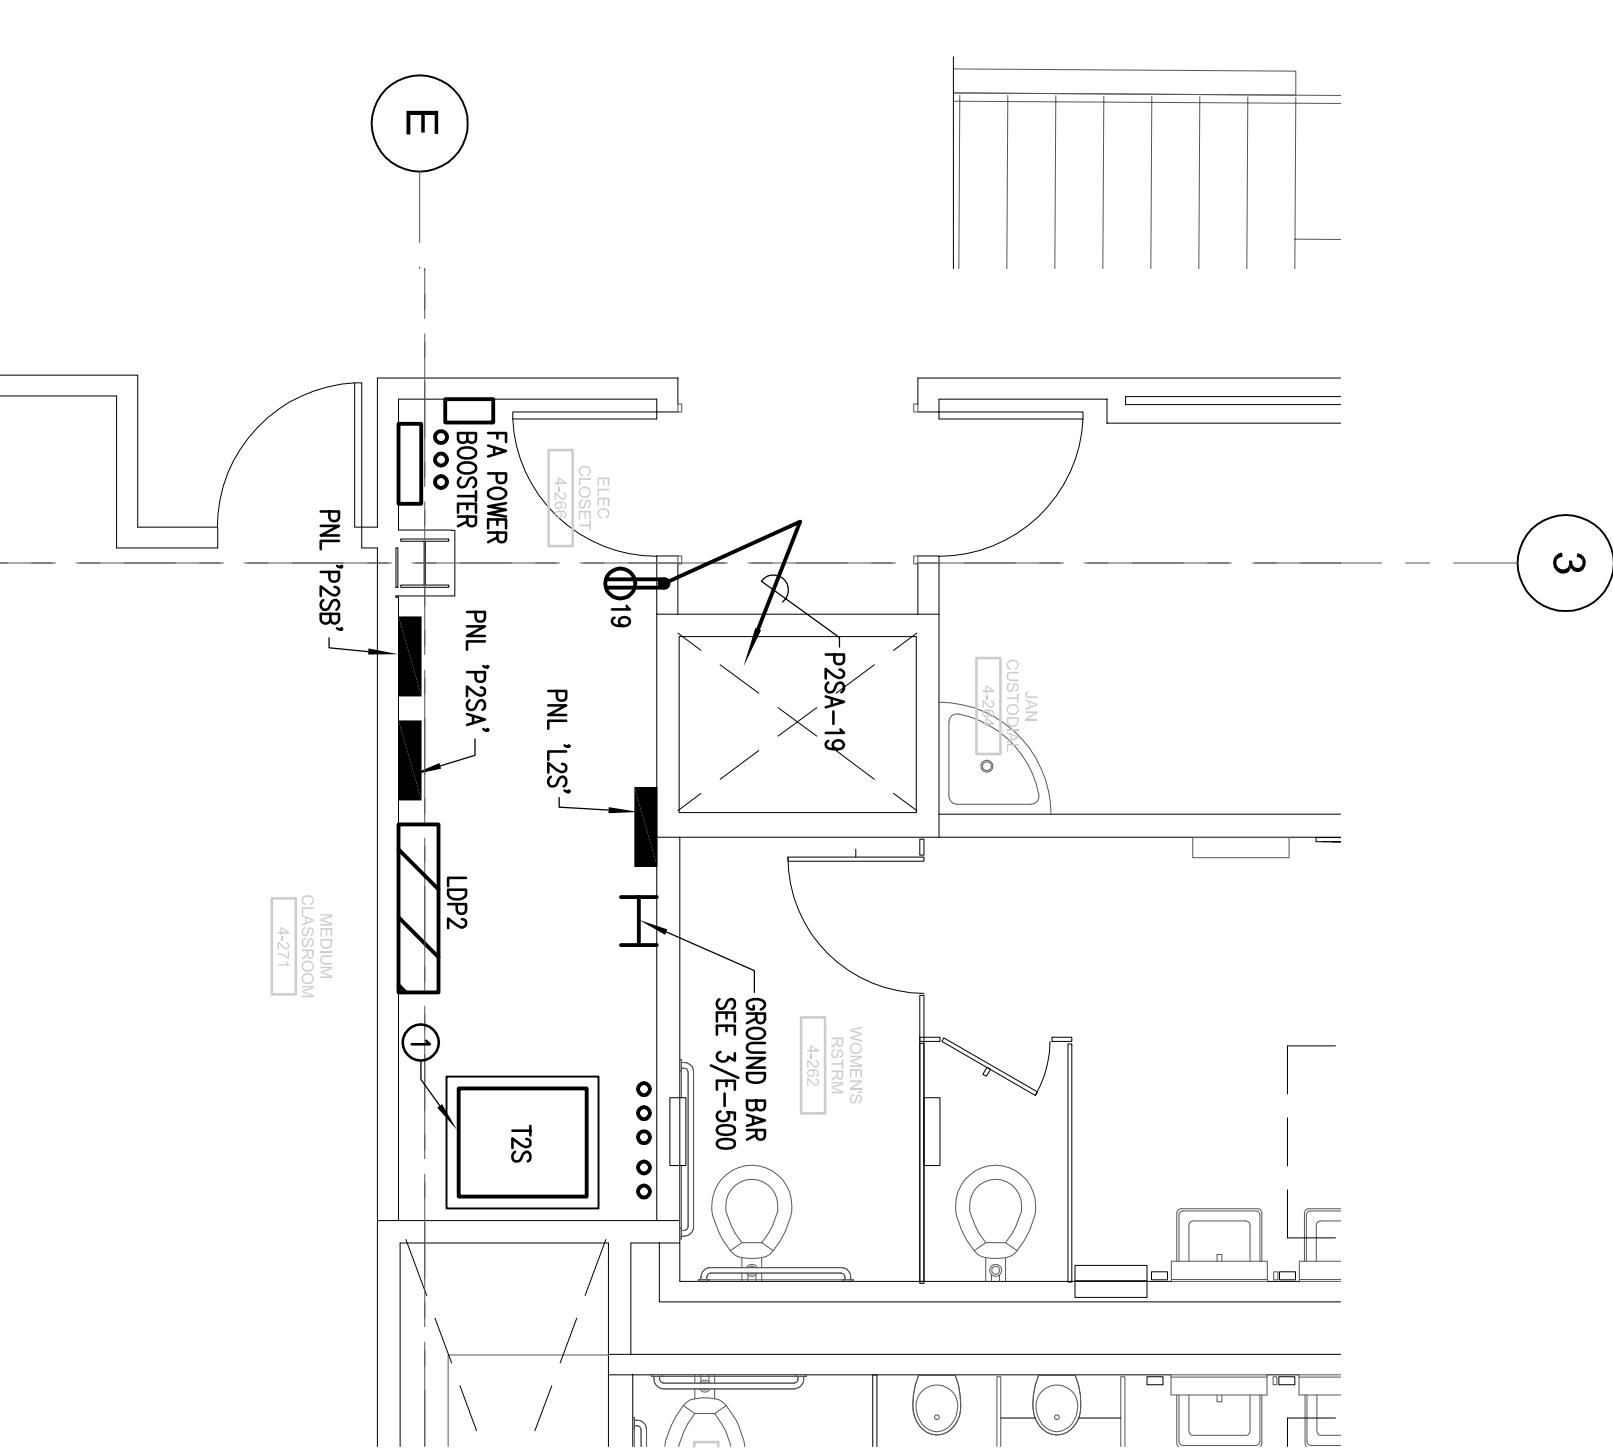

ENLARGED 2ND FLOOR ELECTRICAL ROOM SOUTH 4-266
 SCALE: 1/4"=1'-0"

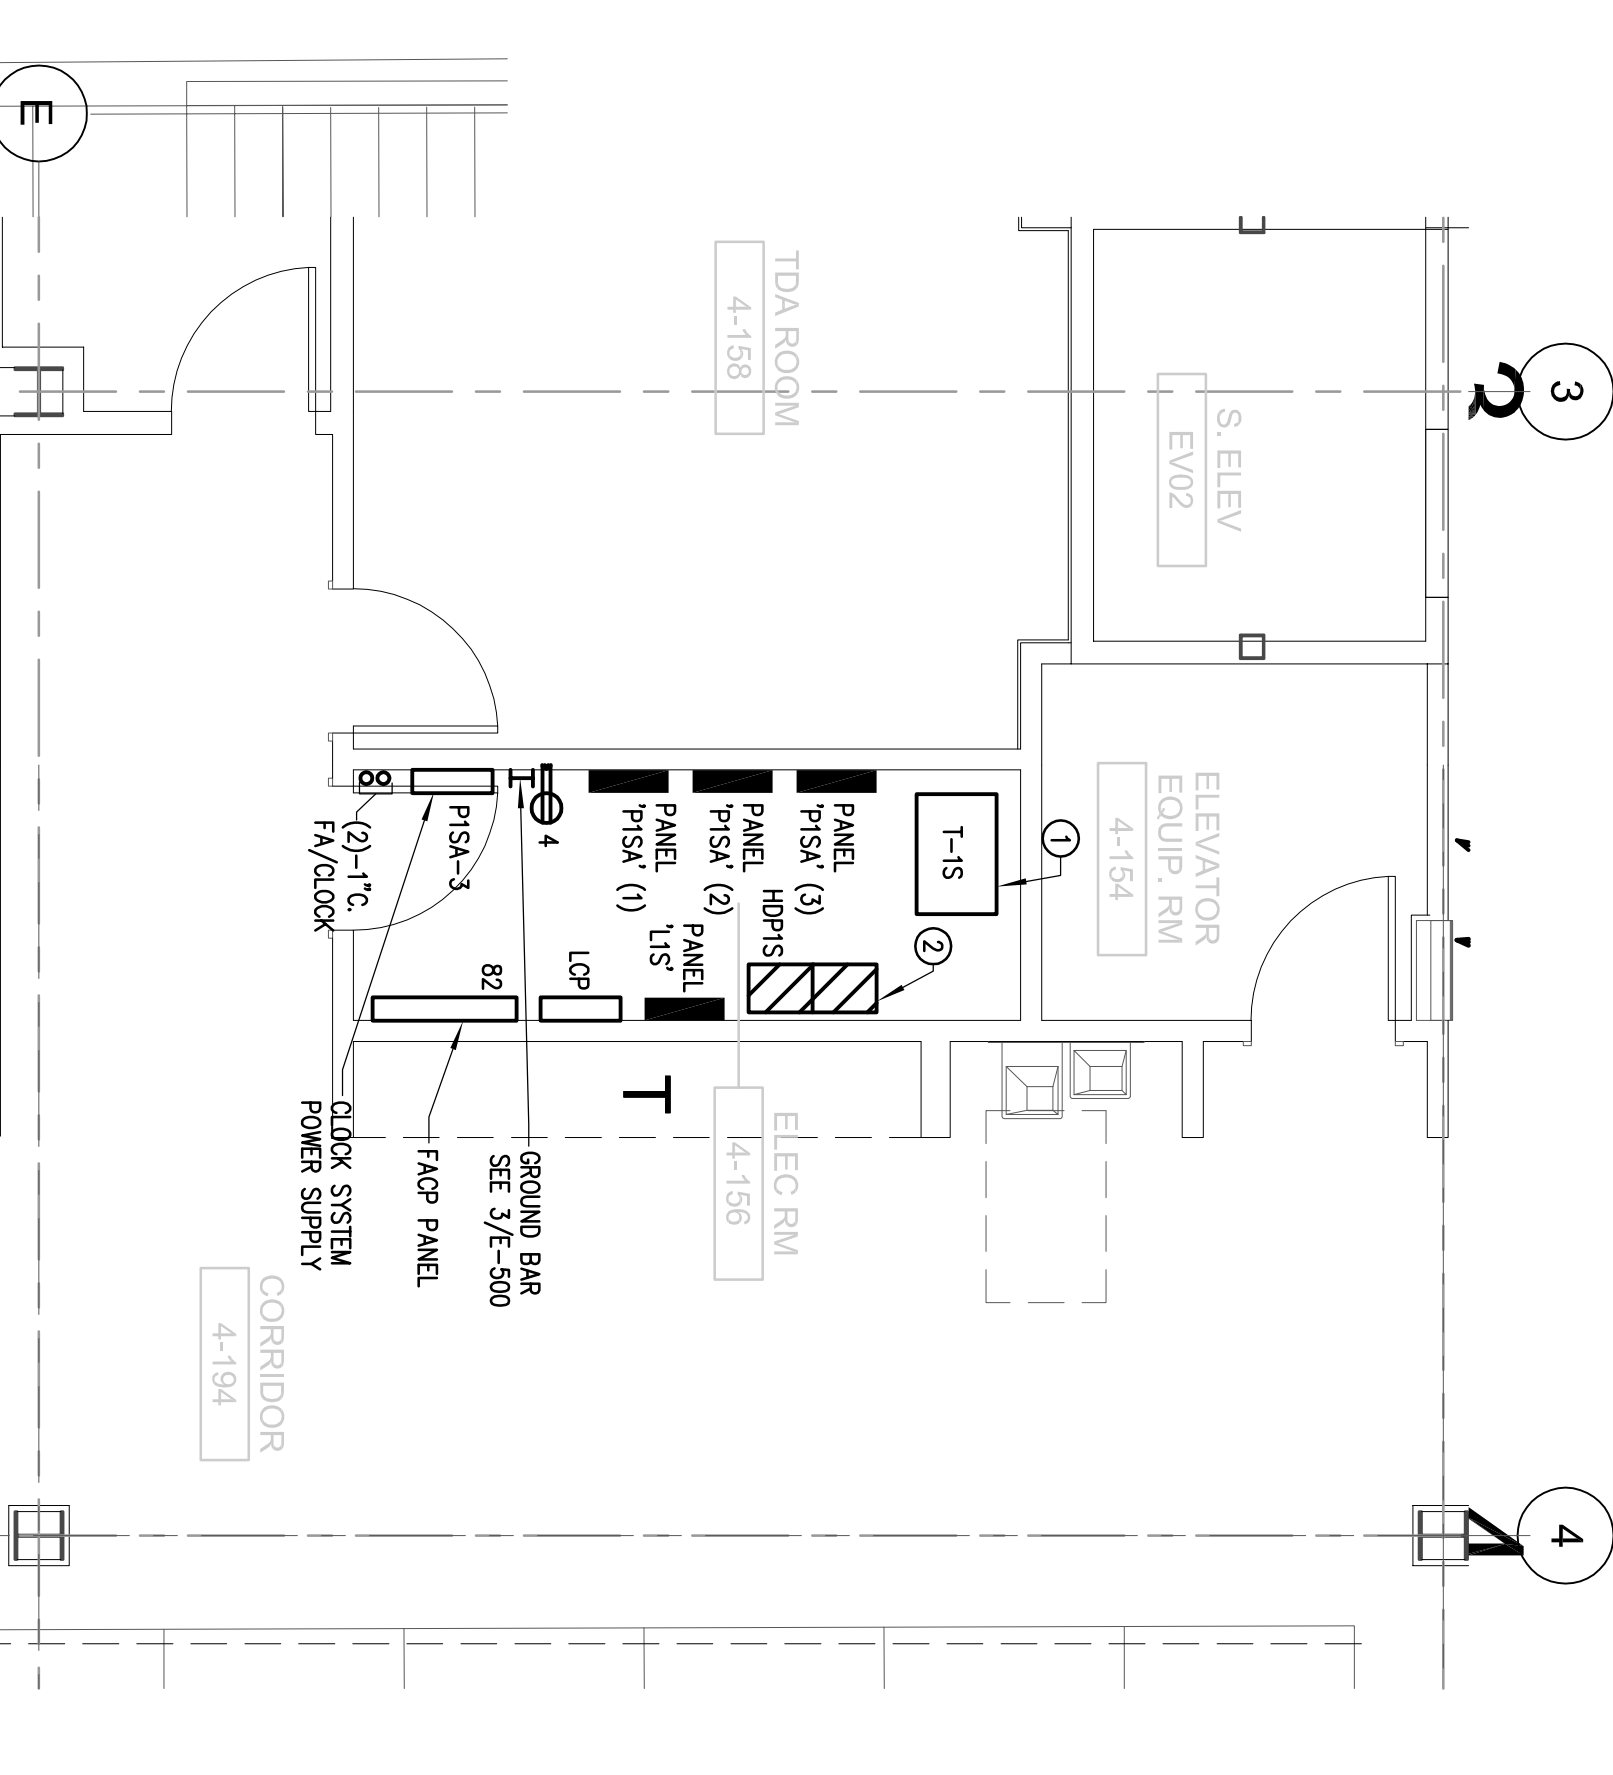

ENLARGED 1ST FLOOR ELECTRICAL ROOM SOUTH 4-156
 SCALE: 1/4"=1'-0"

All drawings and other material prepared by Steinberg Architects, Inc. are the property of Steinberg Architects, Inc. and shall remain confidential. No part of these drawings shall be reproduced, stored in a retrieval system, or transmitted in any form or by any means, electronic, mechanical, photocopying, recording, or by any information storage and retrieval system, without the prior written permission of Steinberg Architects, Inc.