

05A - STRUCTURAL SAFETY

05A - ACCESS COMPLIANCE

OFFICE OF THE STATE ARCHITECT
 DEPARTMENT OF CALIFORNIA SERVICES
 OFFICE OF THE STATE ARCHITECT

1980


Professional Seal of Walter L. Keller, AIA.

STATE FIRE MARSHAL


53721 DEC 14 '90

APPLICATOR FOR S. JAN 2019


12-14-90

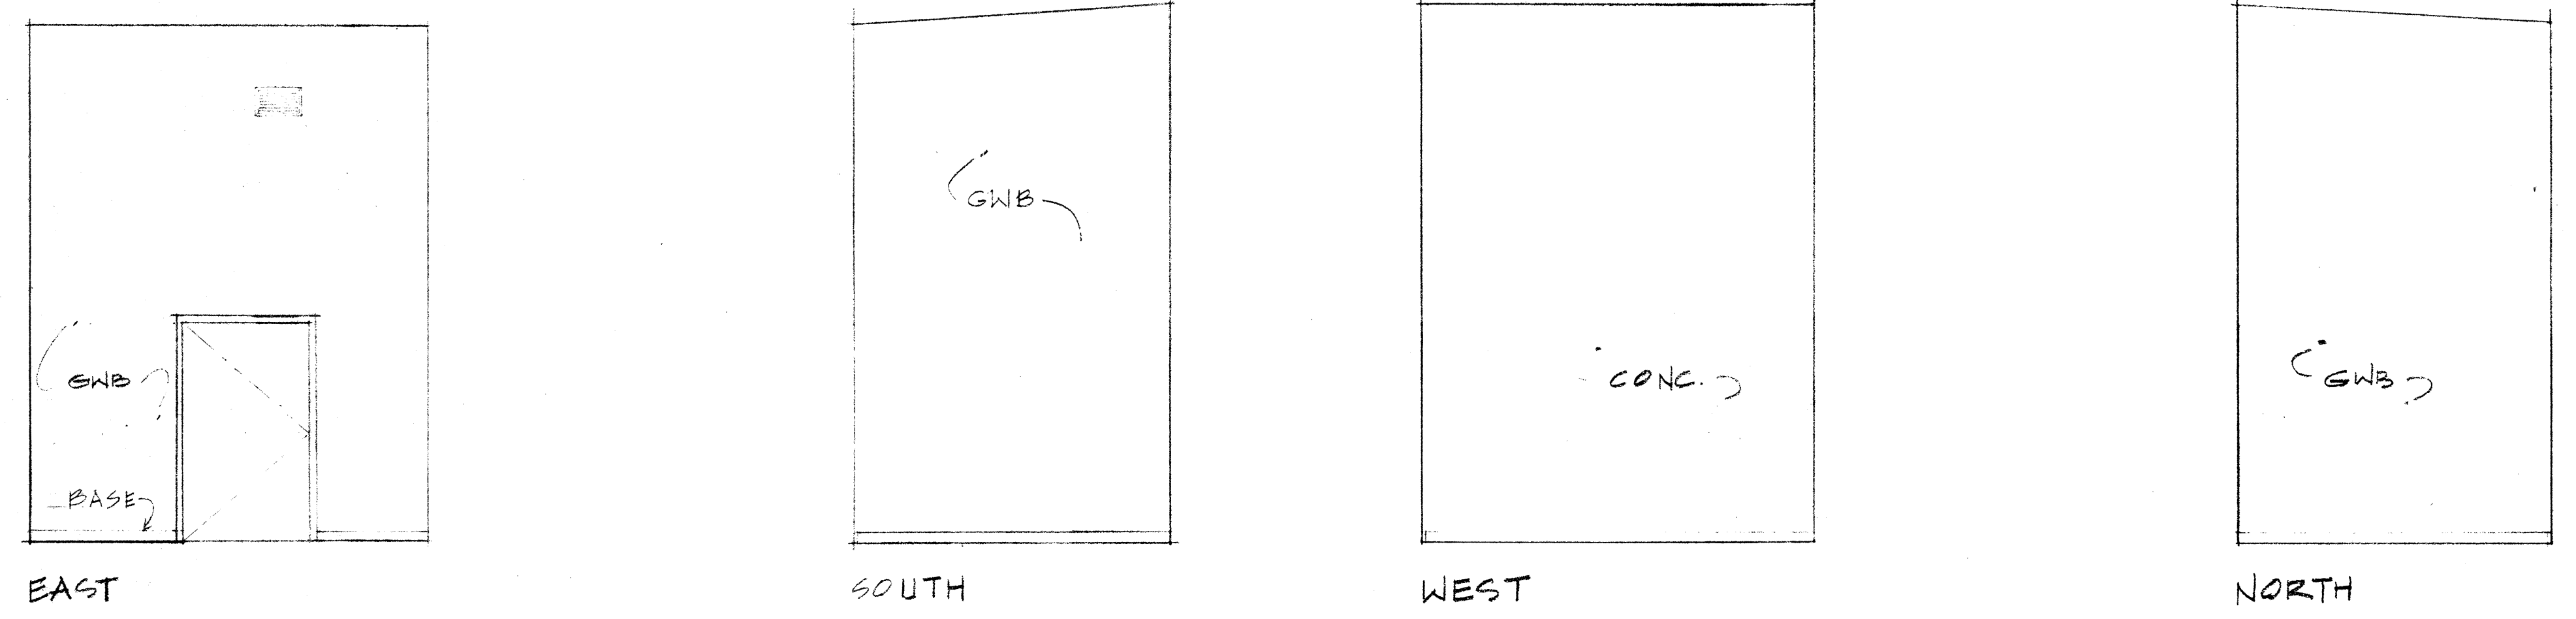

GENERAL TOOLS ROOM $\frac{1}{4}'' = 1'-0''$ 3

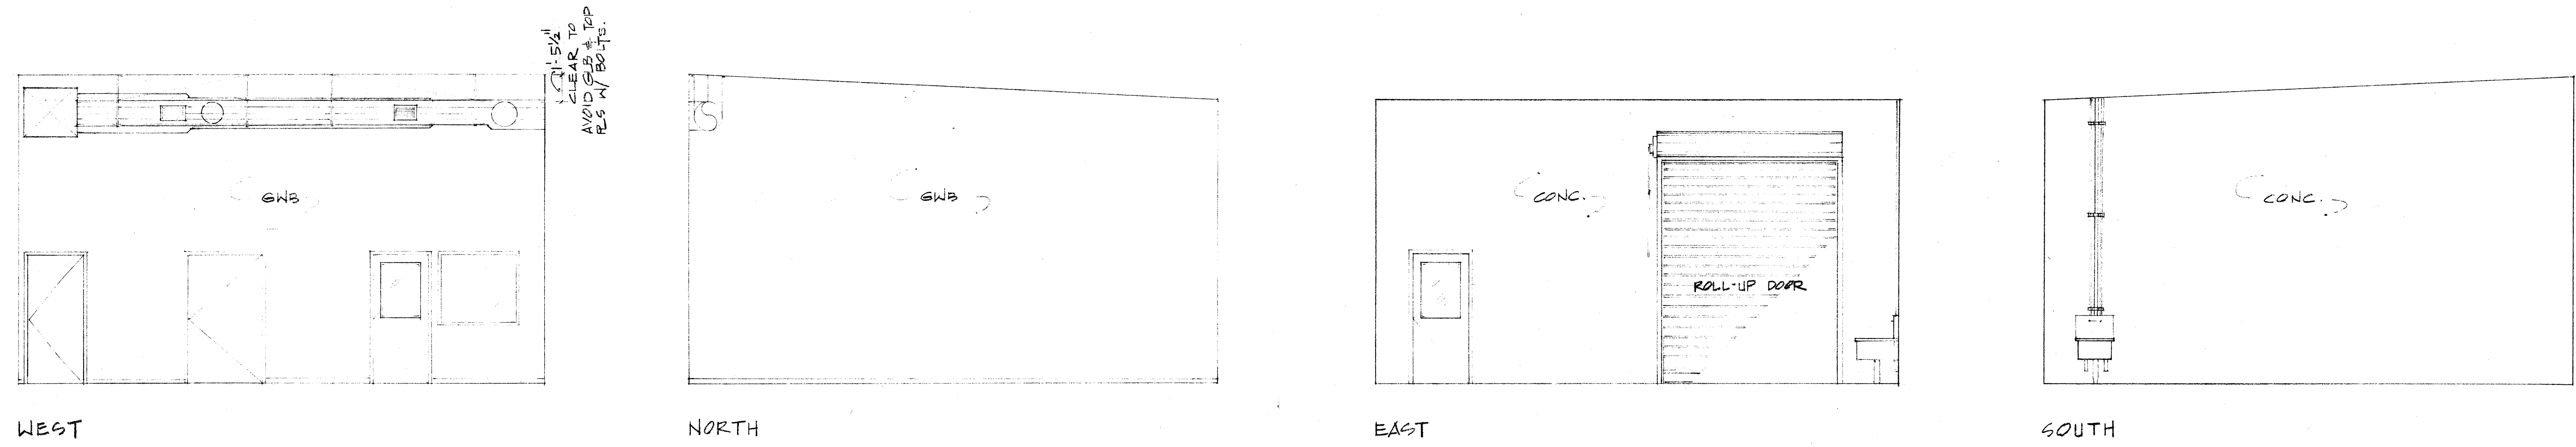

GENERAL AUTO VOCATIONAL CLASSROOM $\frac{1}{4}'' = 1'-0''$ 2

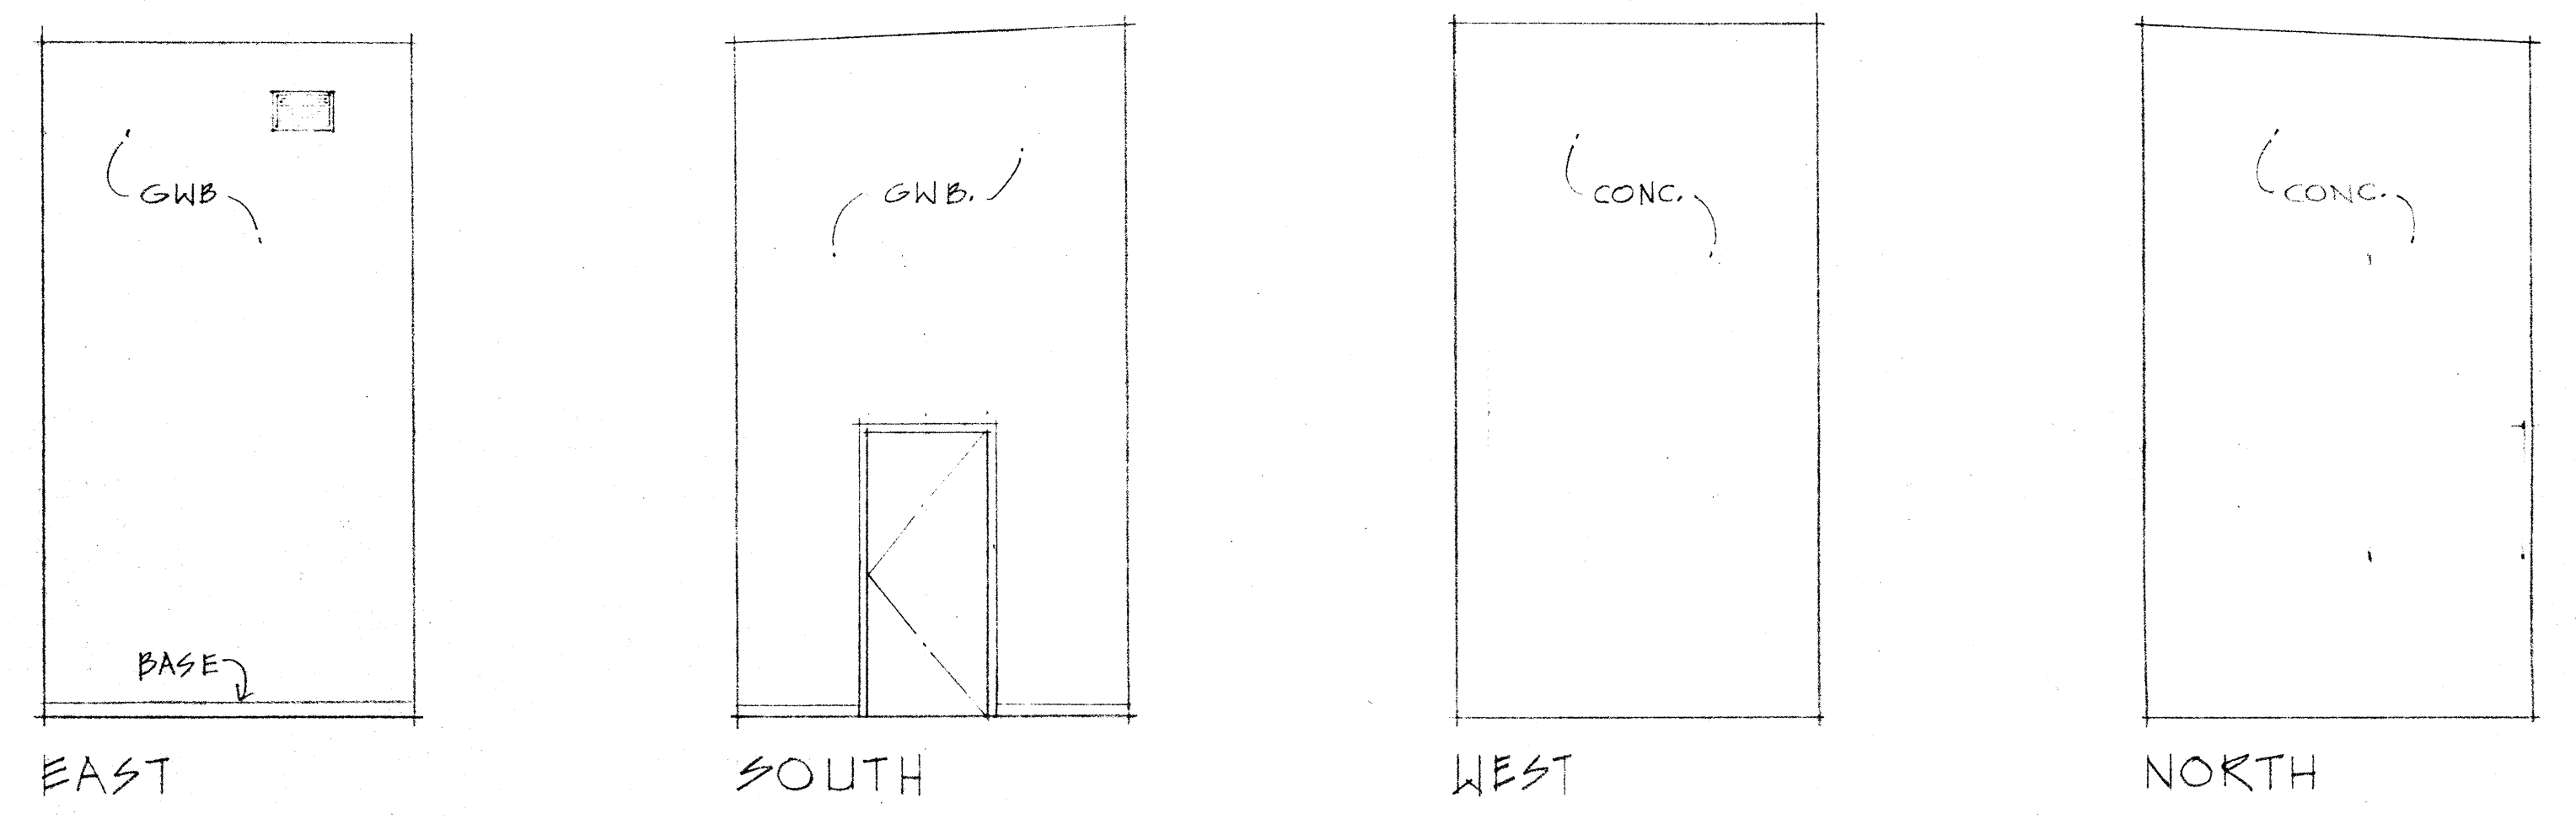

STORAGE NO. 2 $\frac{1}{4}'' = 1'-0''$ 1

REV 8 22 90

KELLER AND DASEKING ARCHITECTS

WALTER L. KELLER A.I.A.
 WILLIAM H. DASEKING A.I.A.
 825 OAK GROVE AVENUE
 MENLO PARK, CA 94025 415/322-5366

Walter L. Keller
 C-1334

K D

AUTOMOTIVE CLASSROOM BUILDING
 TOILET ROOM RENOVATIONS
 SKYLINE COLLEGE
 SAN MATEO COUNTY COMMUNITY COLLEGE DISTRICT

8906
 3.12.90
 A 13
 14 x 41