




15 VERT. SECTION DTW. H & J
SCALE: 3"=1'-0"

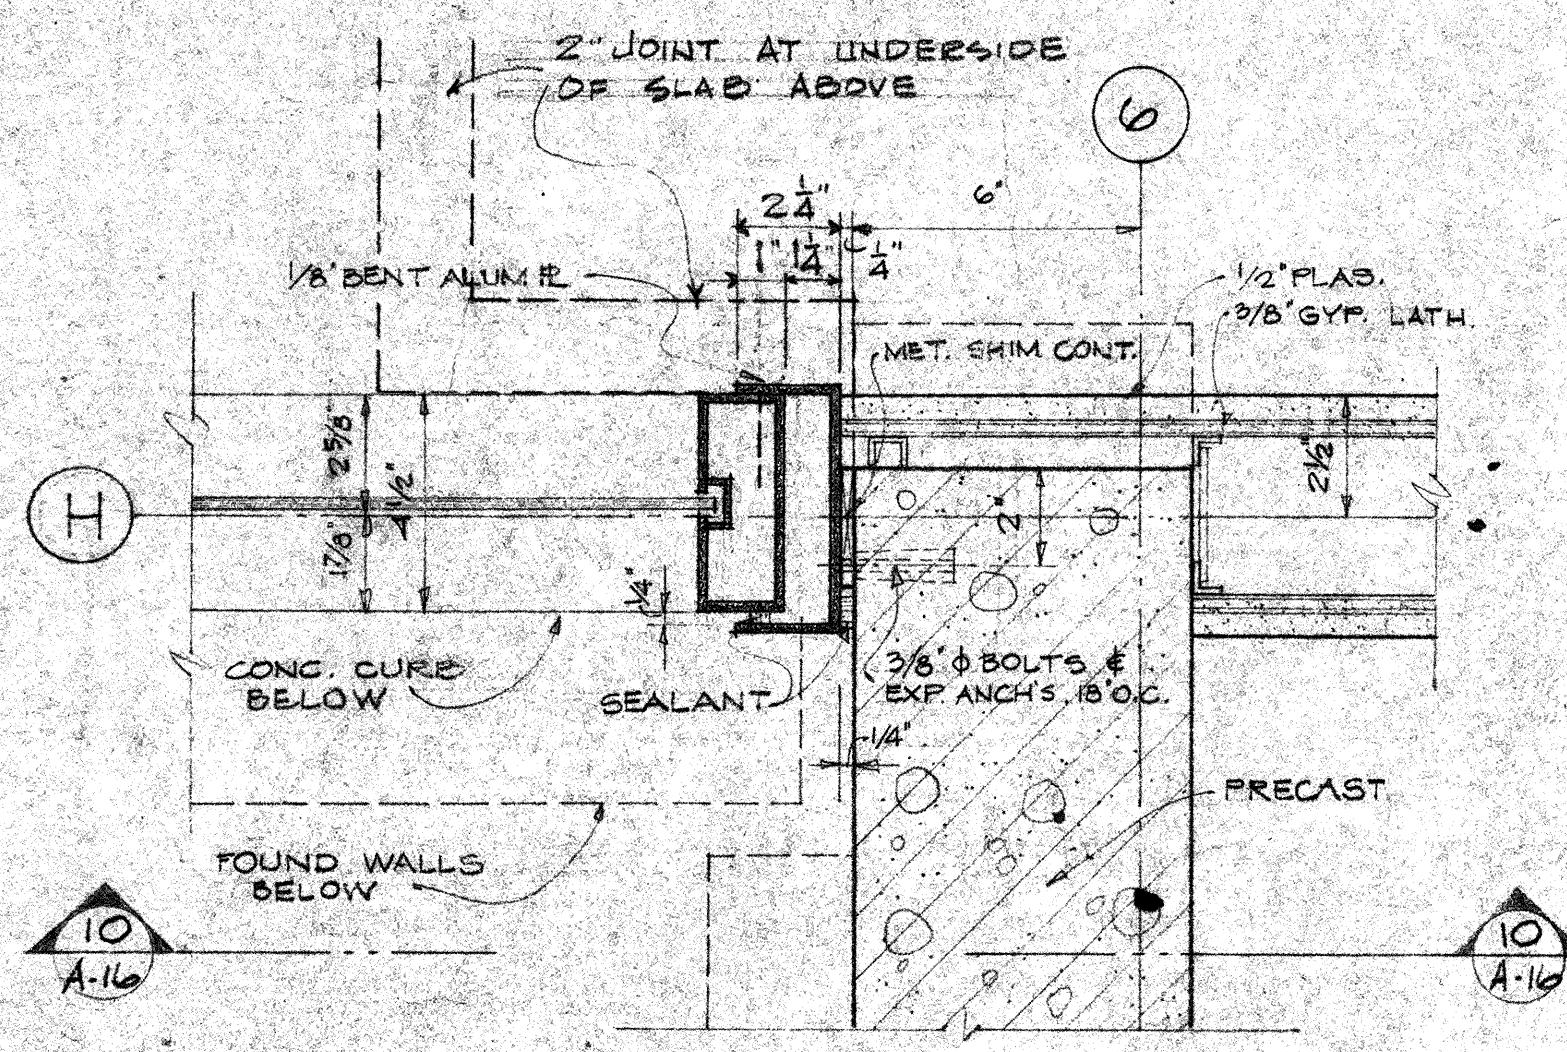


9 PLAN SECTION ABOVE 2ND LEVEL AT H-6
SCALE: 3"=1'-0"

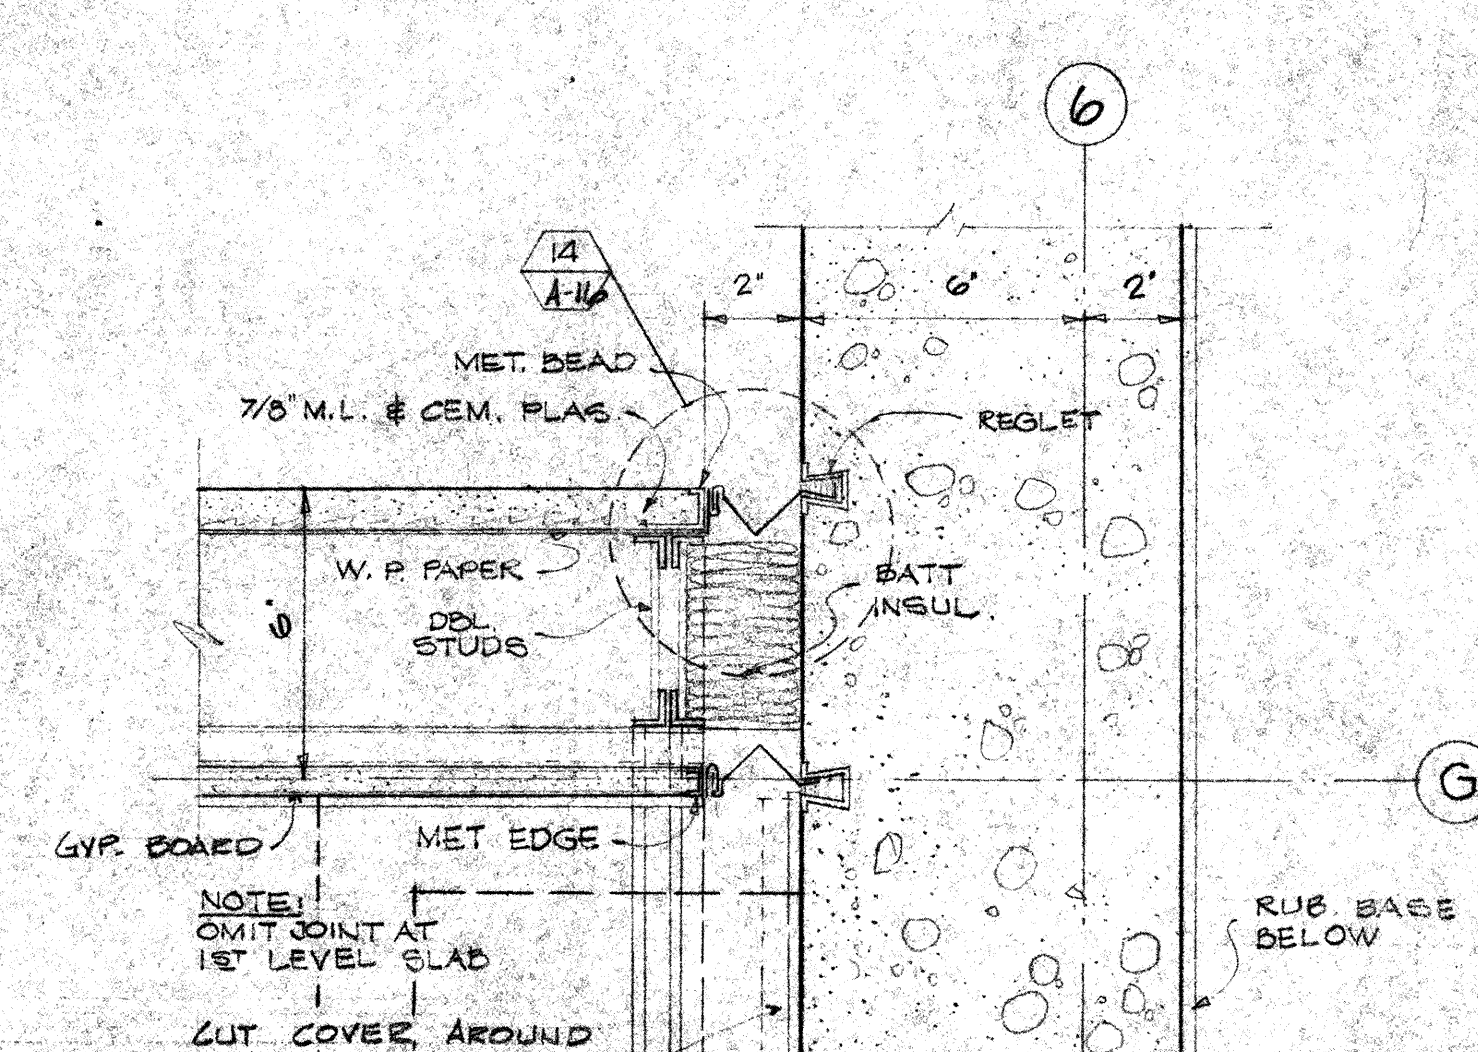


5 PLAN SECTION ABOVE 2ND & 3RD LEVEL AT G-6
1/16 1ST LEVEL SIMILAR
SCALE: 3"=1'-0"

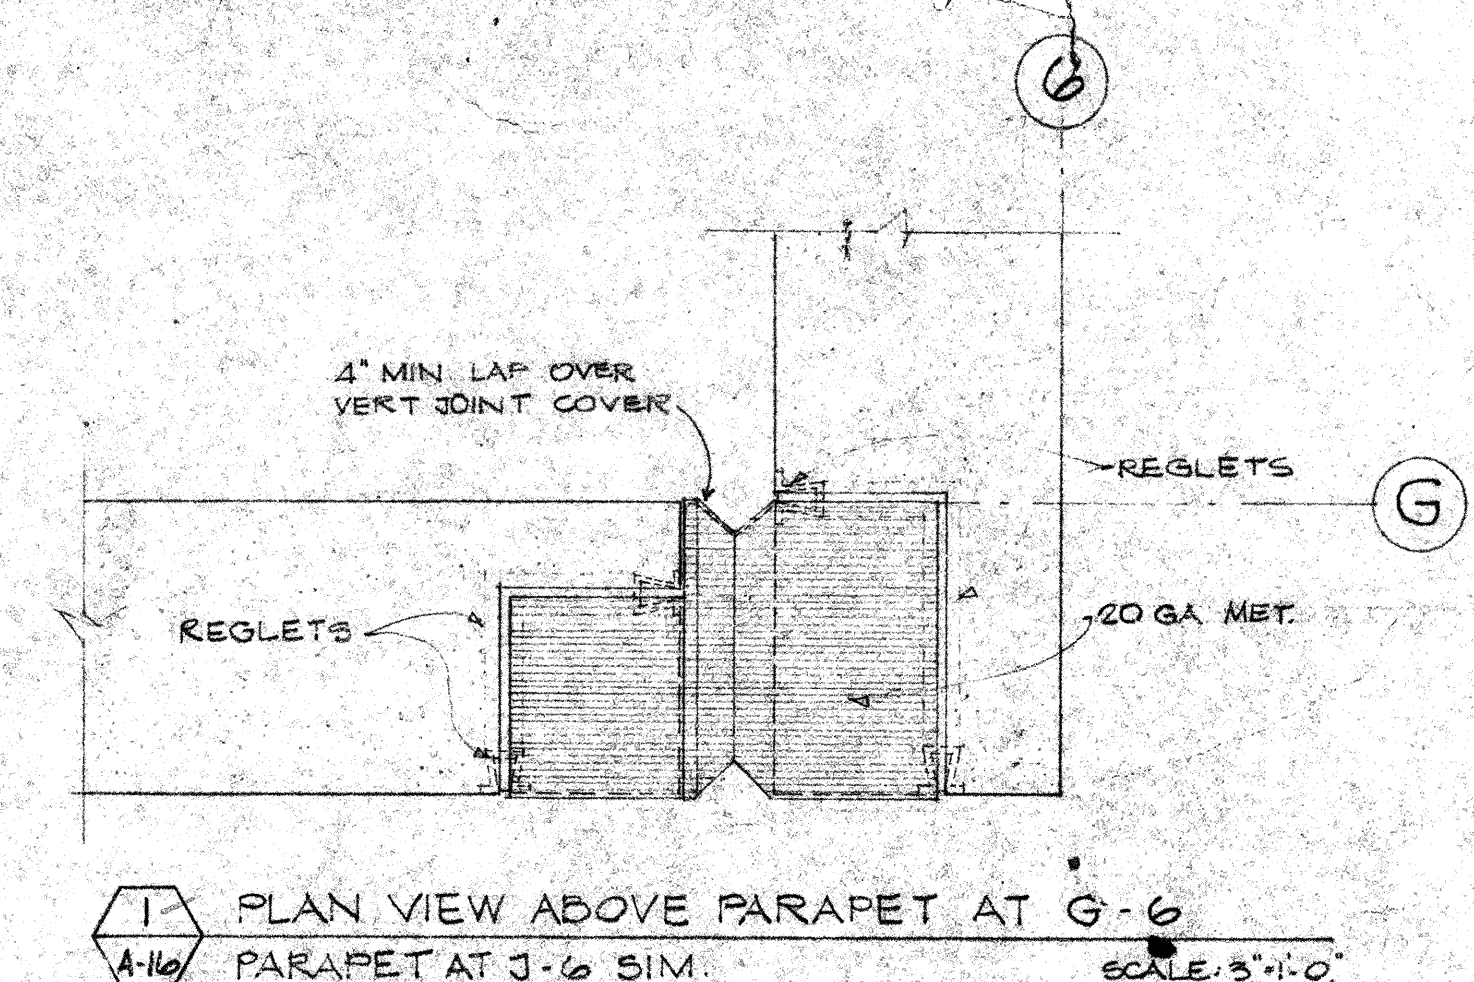


1 PLAN VIEW ABOVE PARAPET AT G-6
PARAPET AT J-6 SIM.
SCALE: 3"=1'-0"

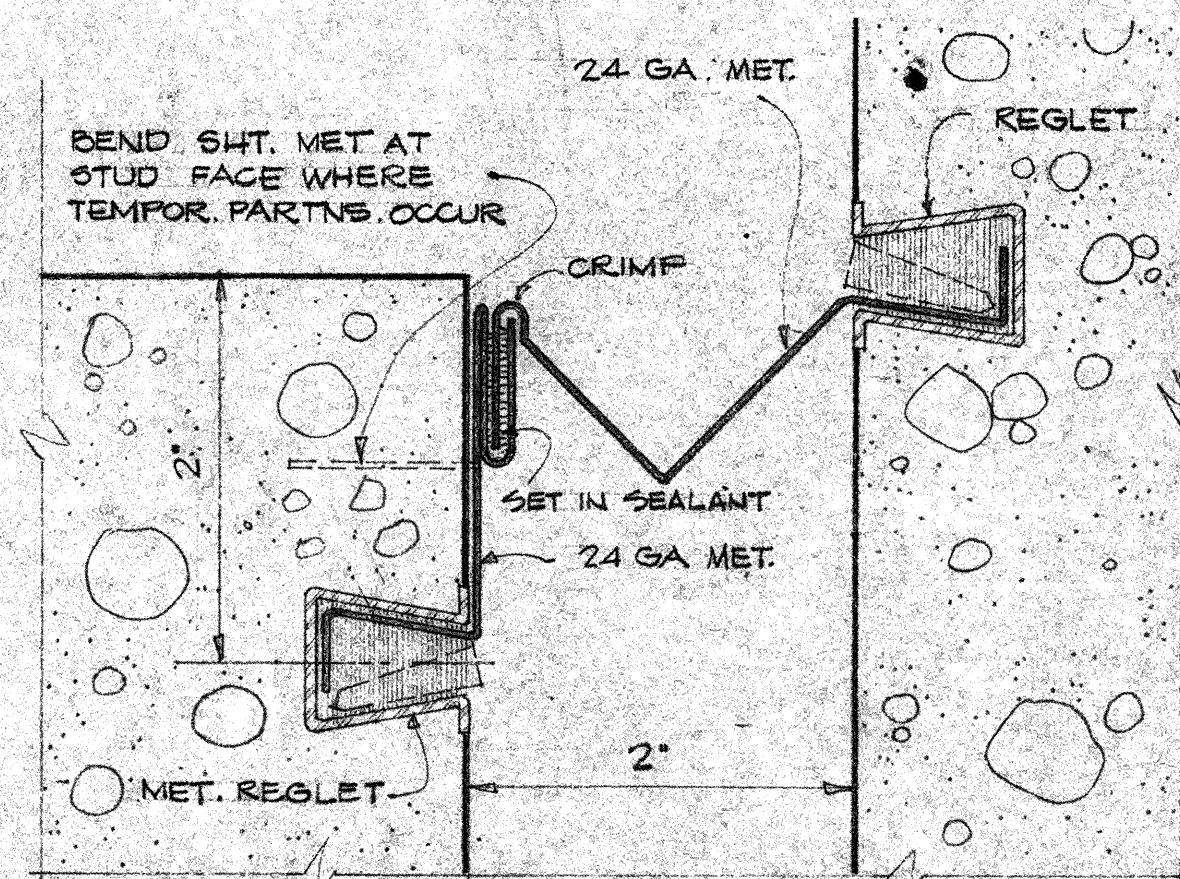


14 JOINT COVER DETAIL
FULL SCALE

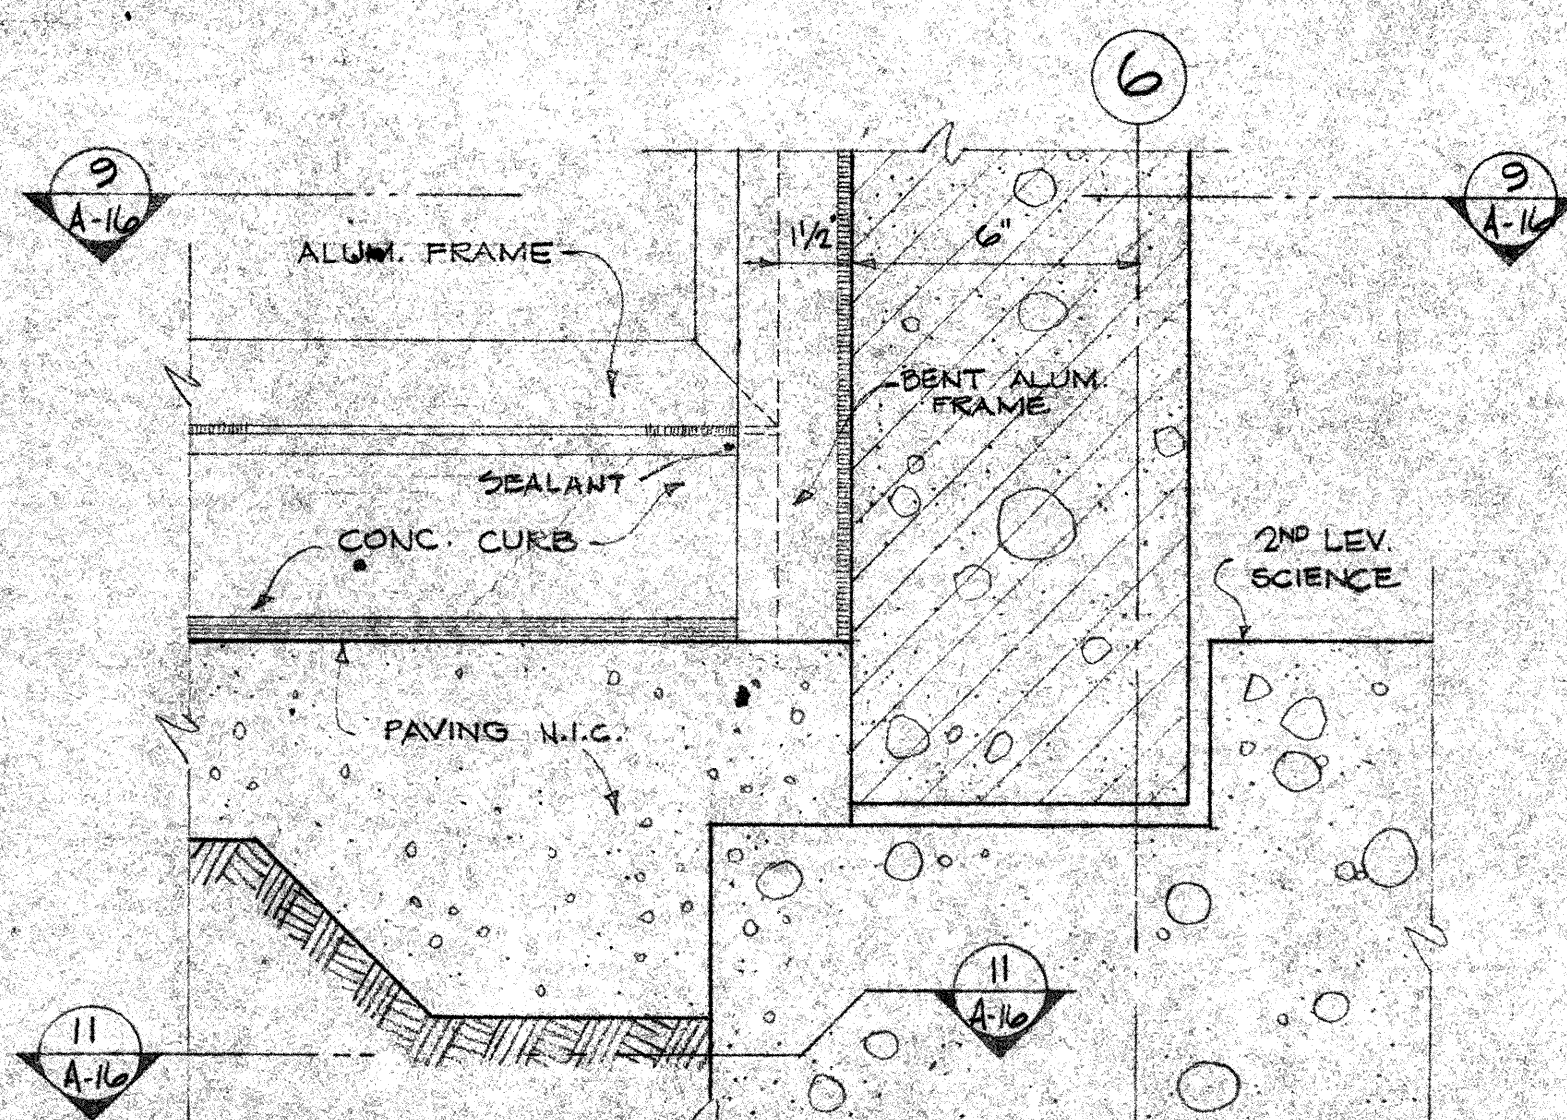


10 VERT. SECTION VIEWING WALL AT H
SCALE: 3"=1'-0"

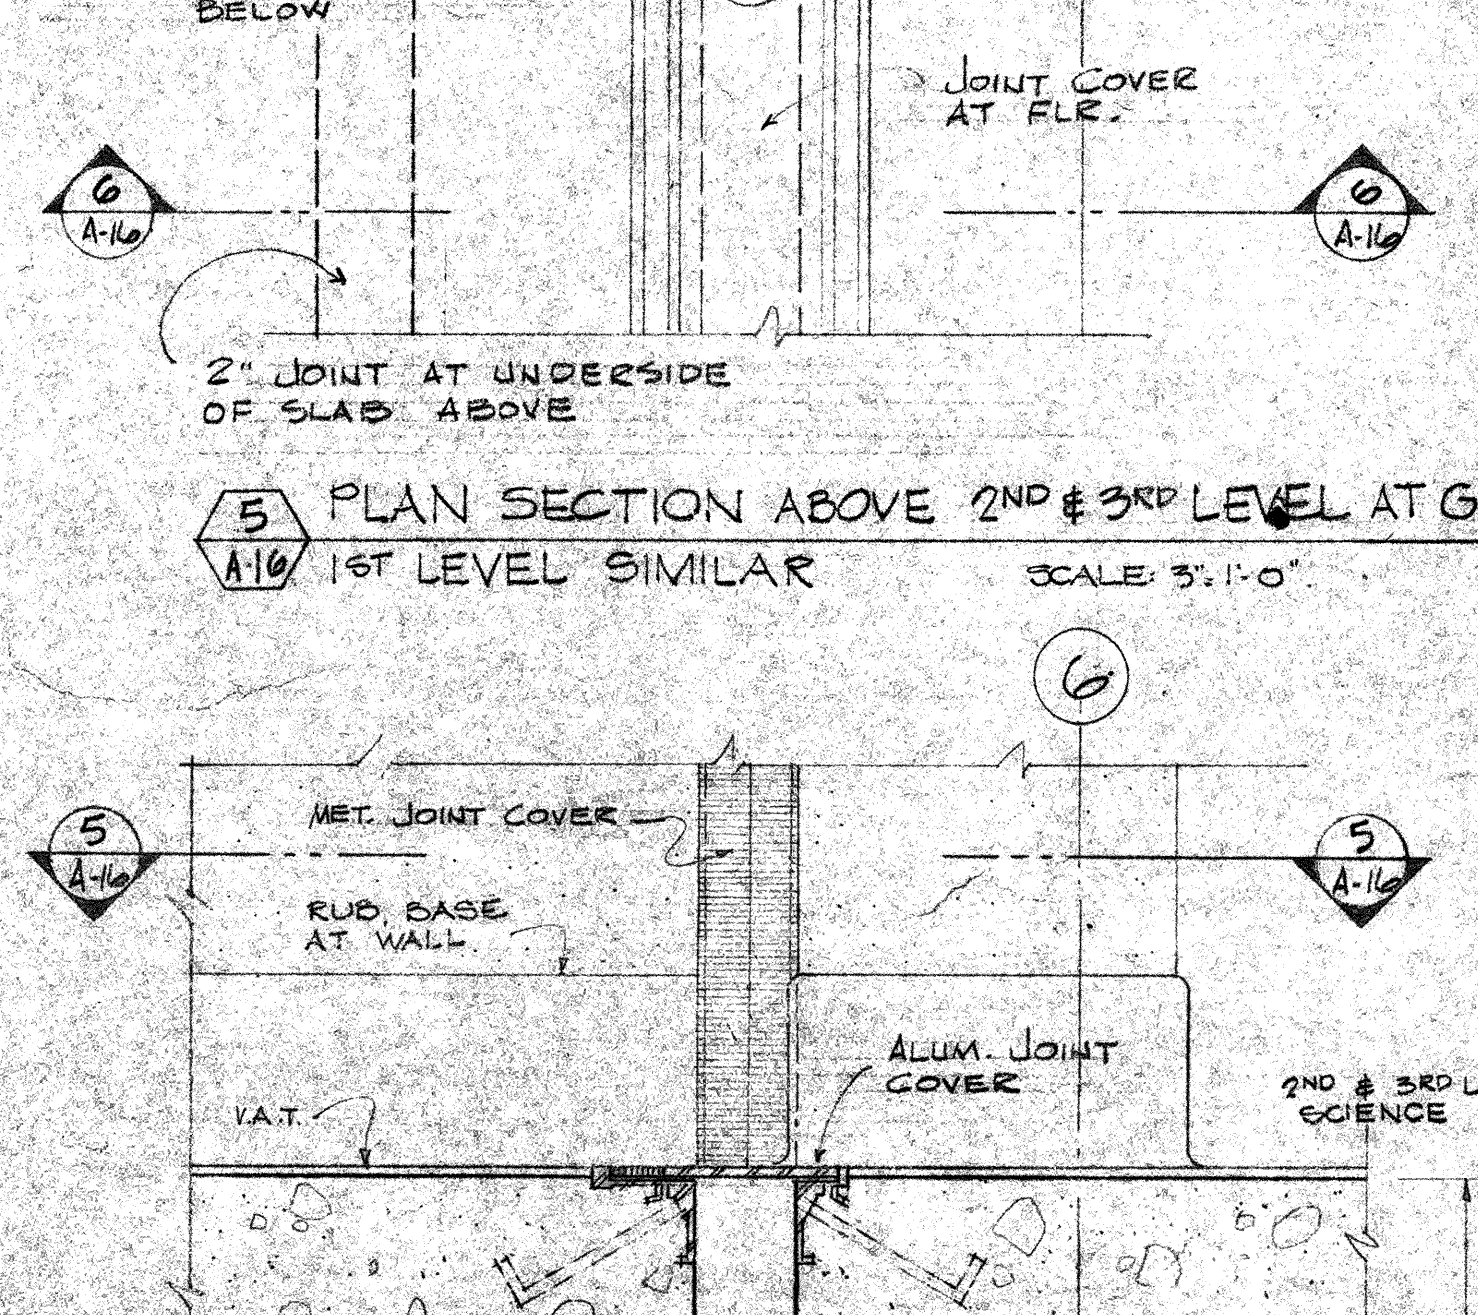


6 VERT. SECTION VIEWING WALL AT G
SCALE: 3"=1'-0"

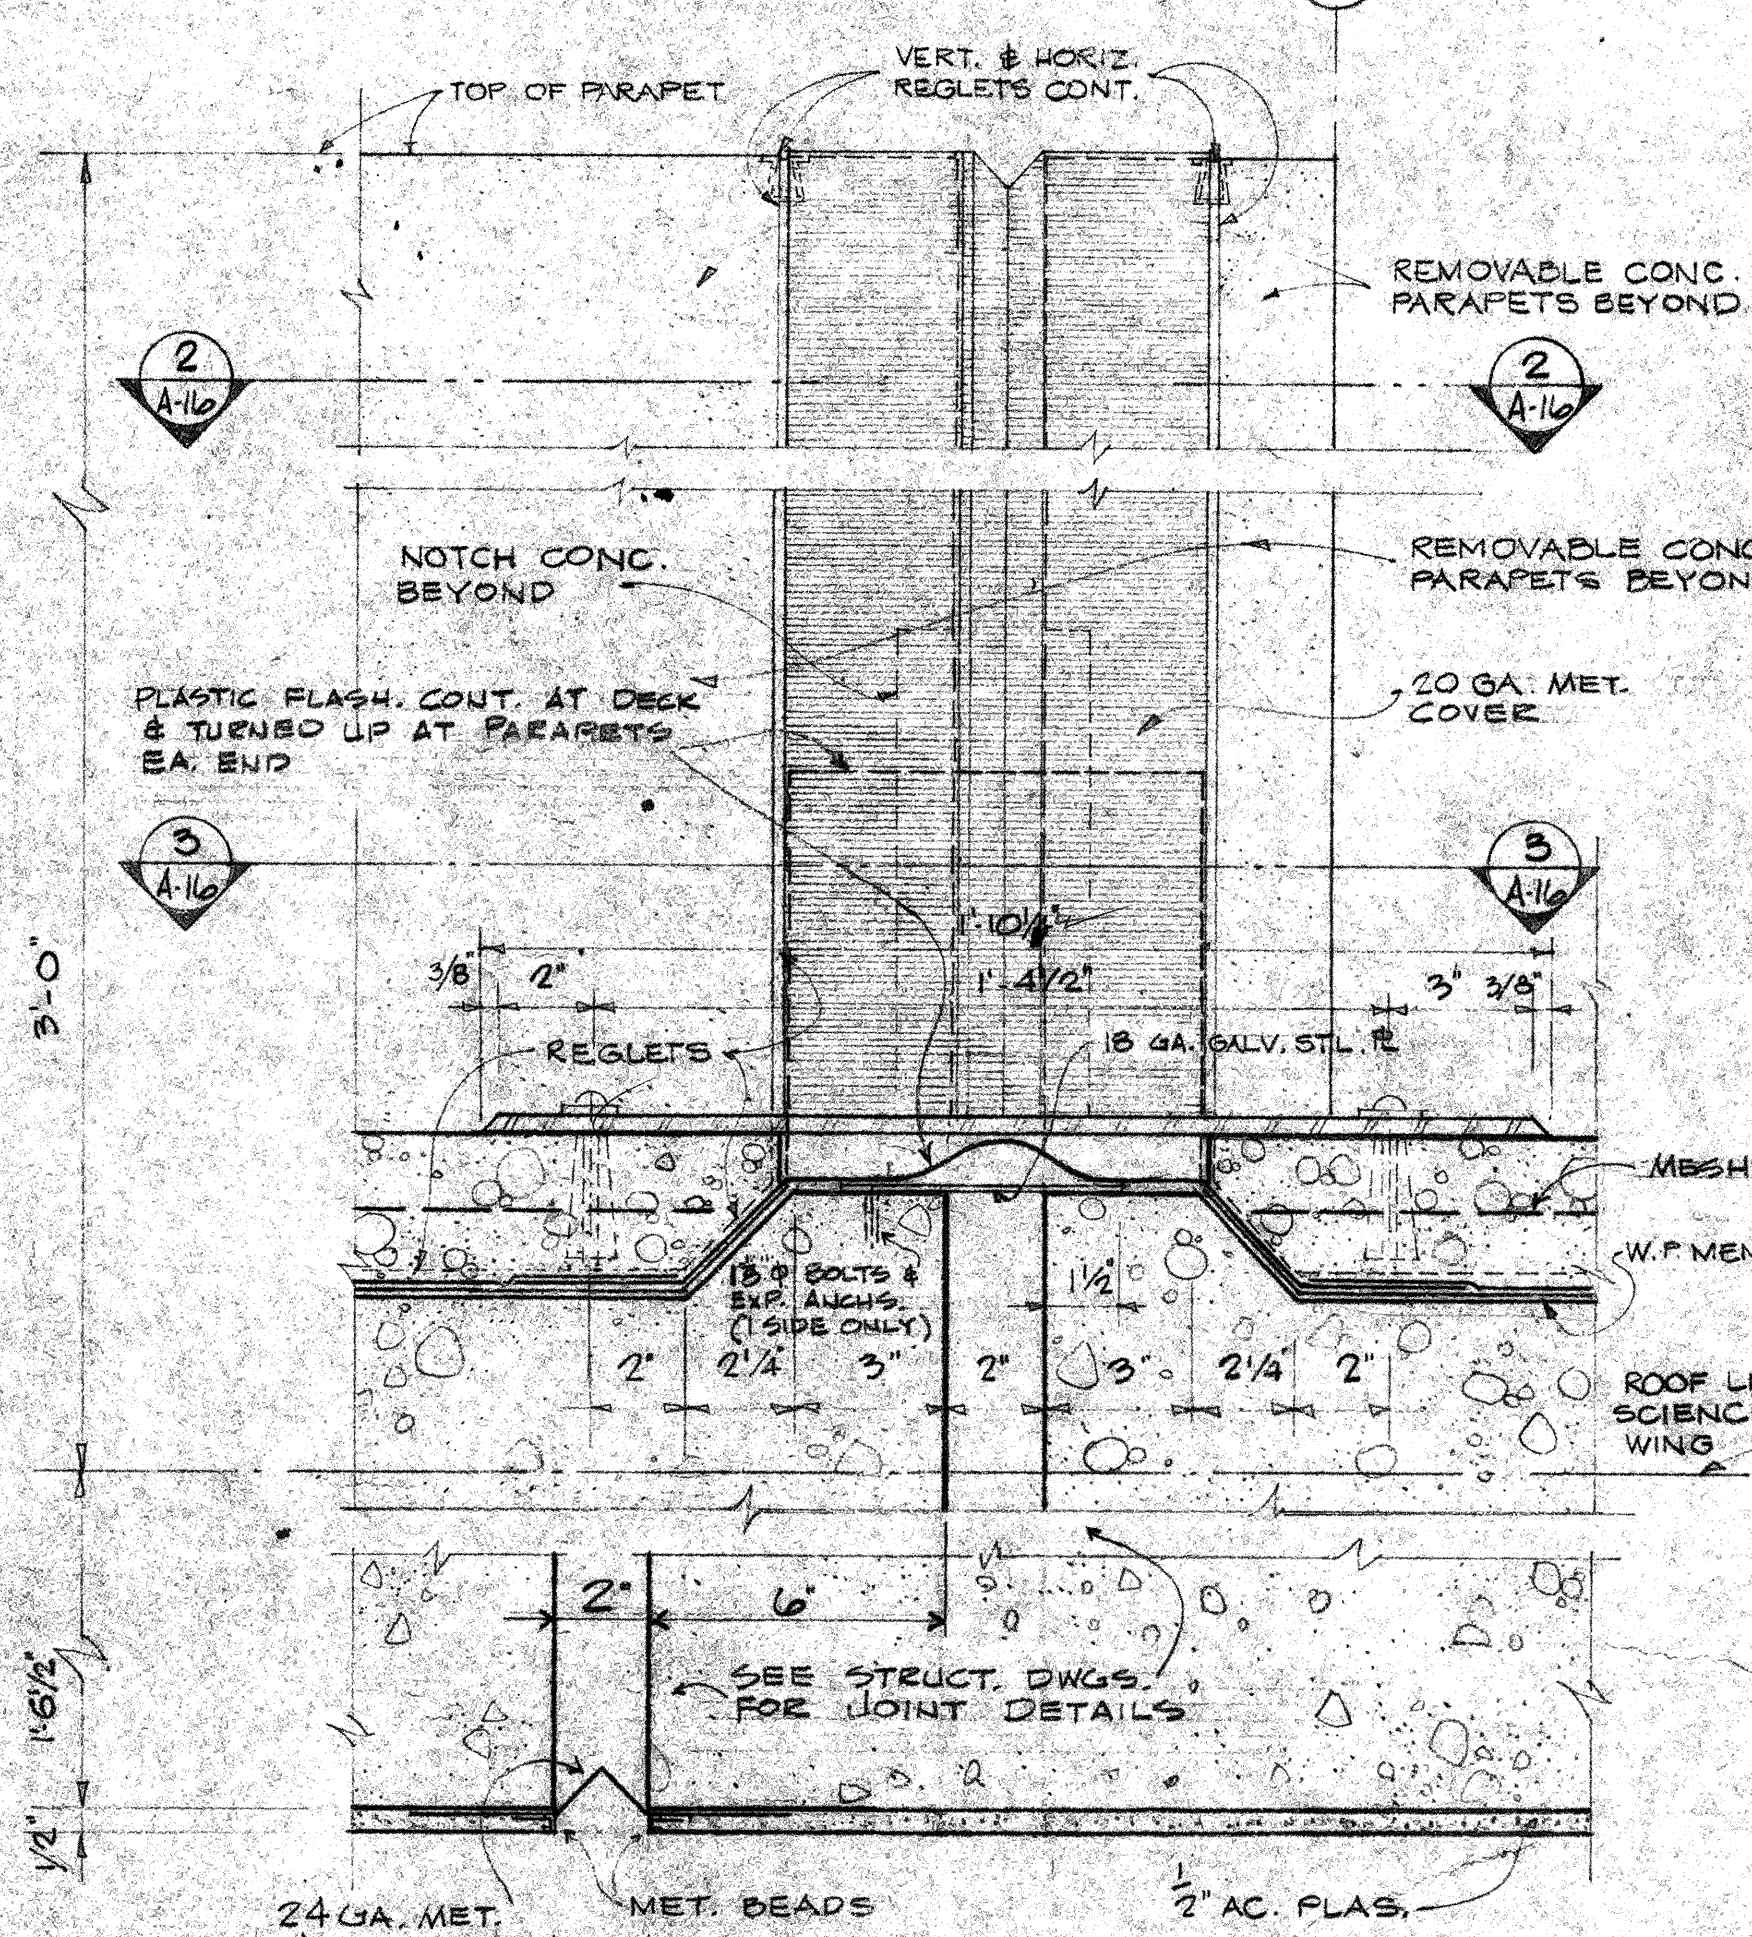


4 VERT. SECTION VIEWING PARAPET AT G-6
PRECAST PARAPET ELEV. AT J-6 SIMILAR
SCALE: 3"=1'-0"

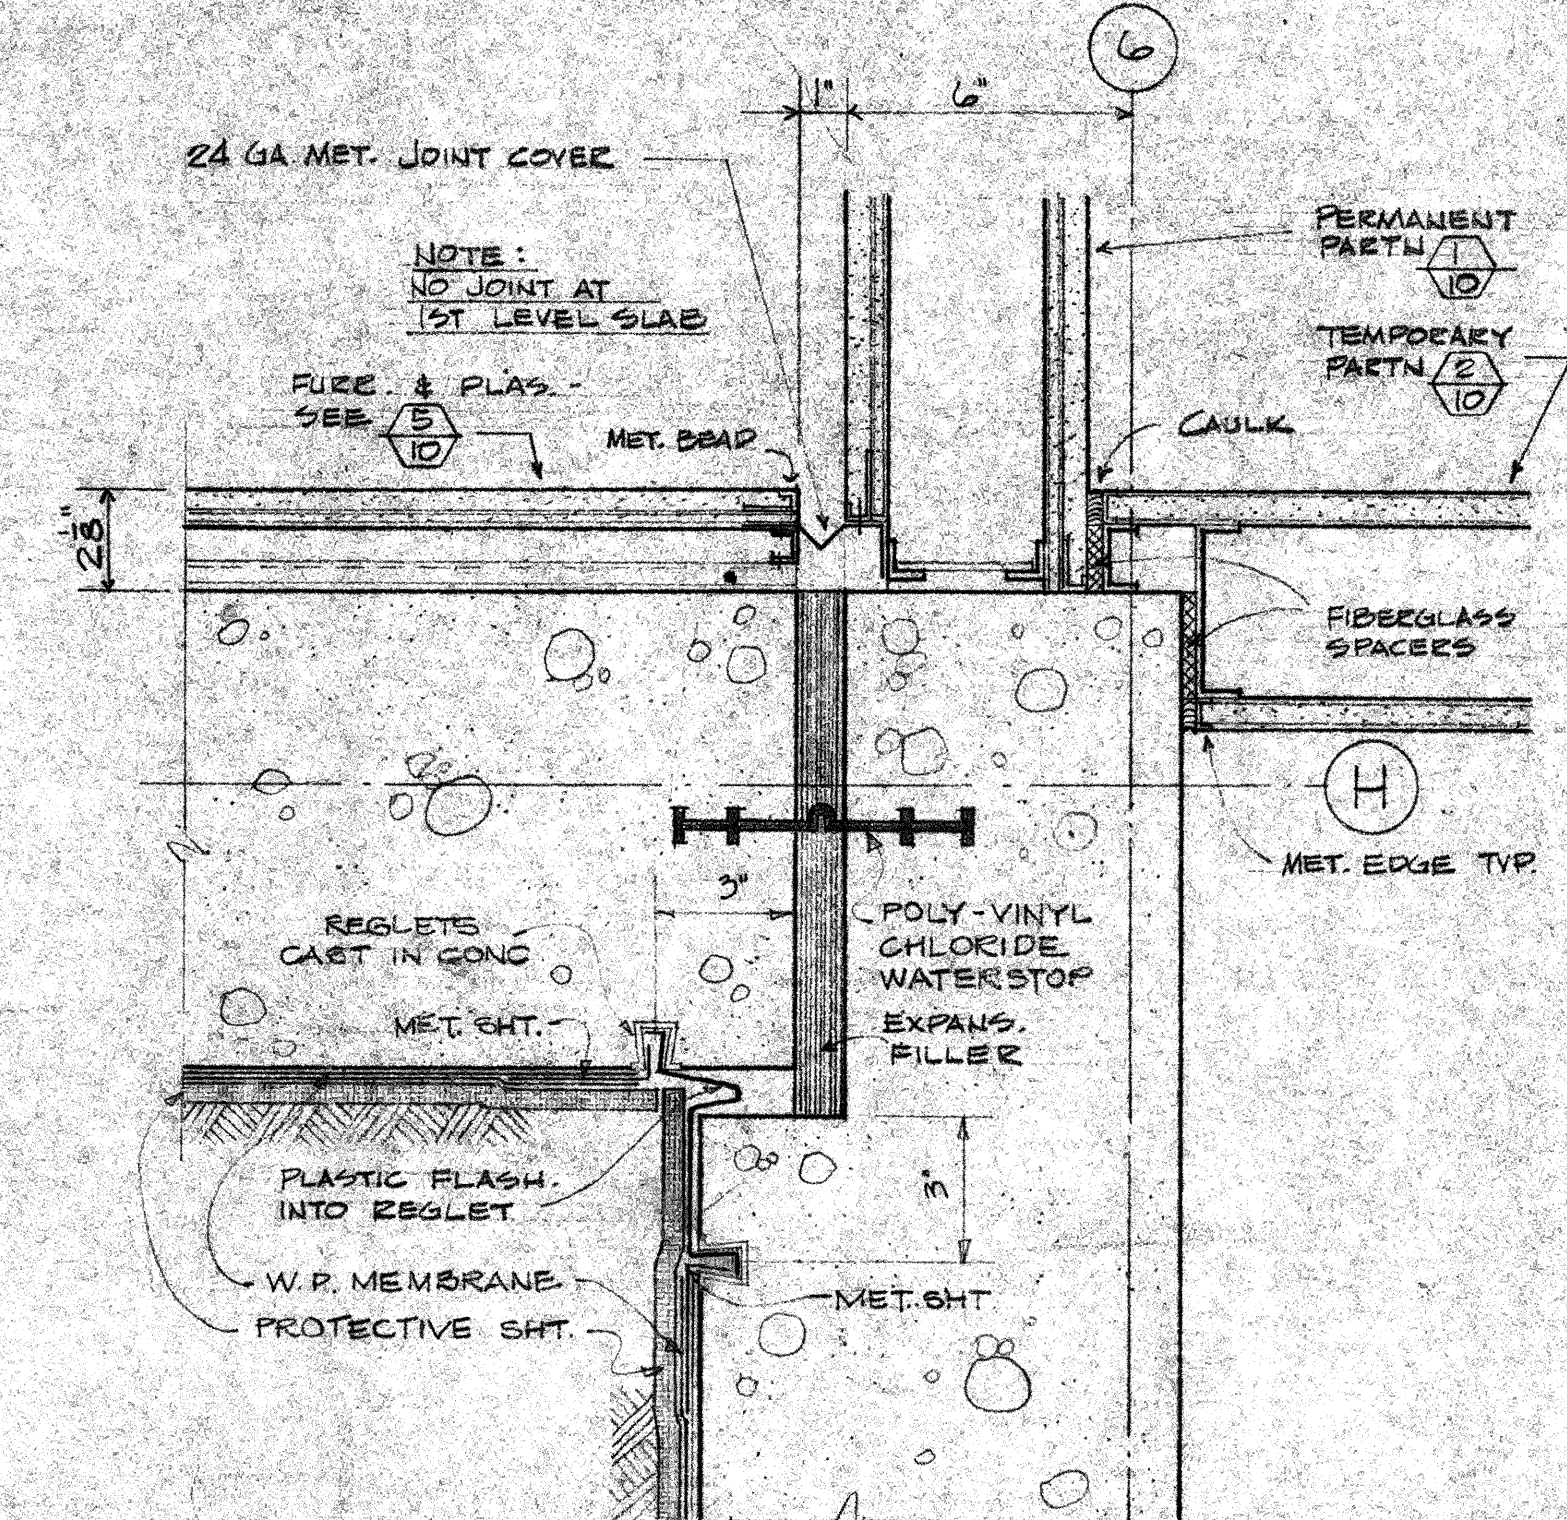


11 PLAN SECTION ABOVE 1ST LEV. AT H-6
SCALE: 3"=1'-0"

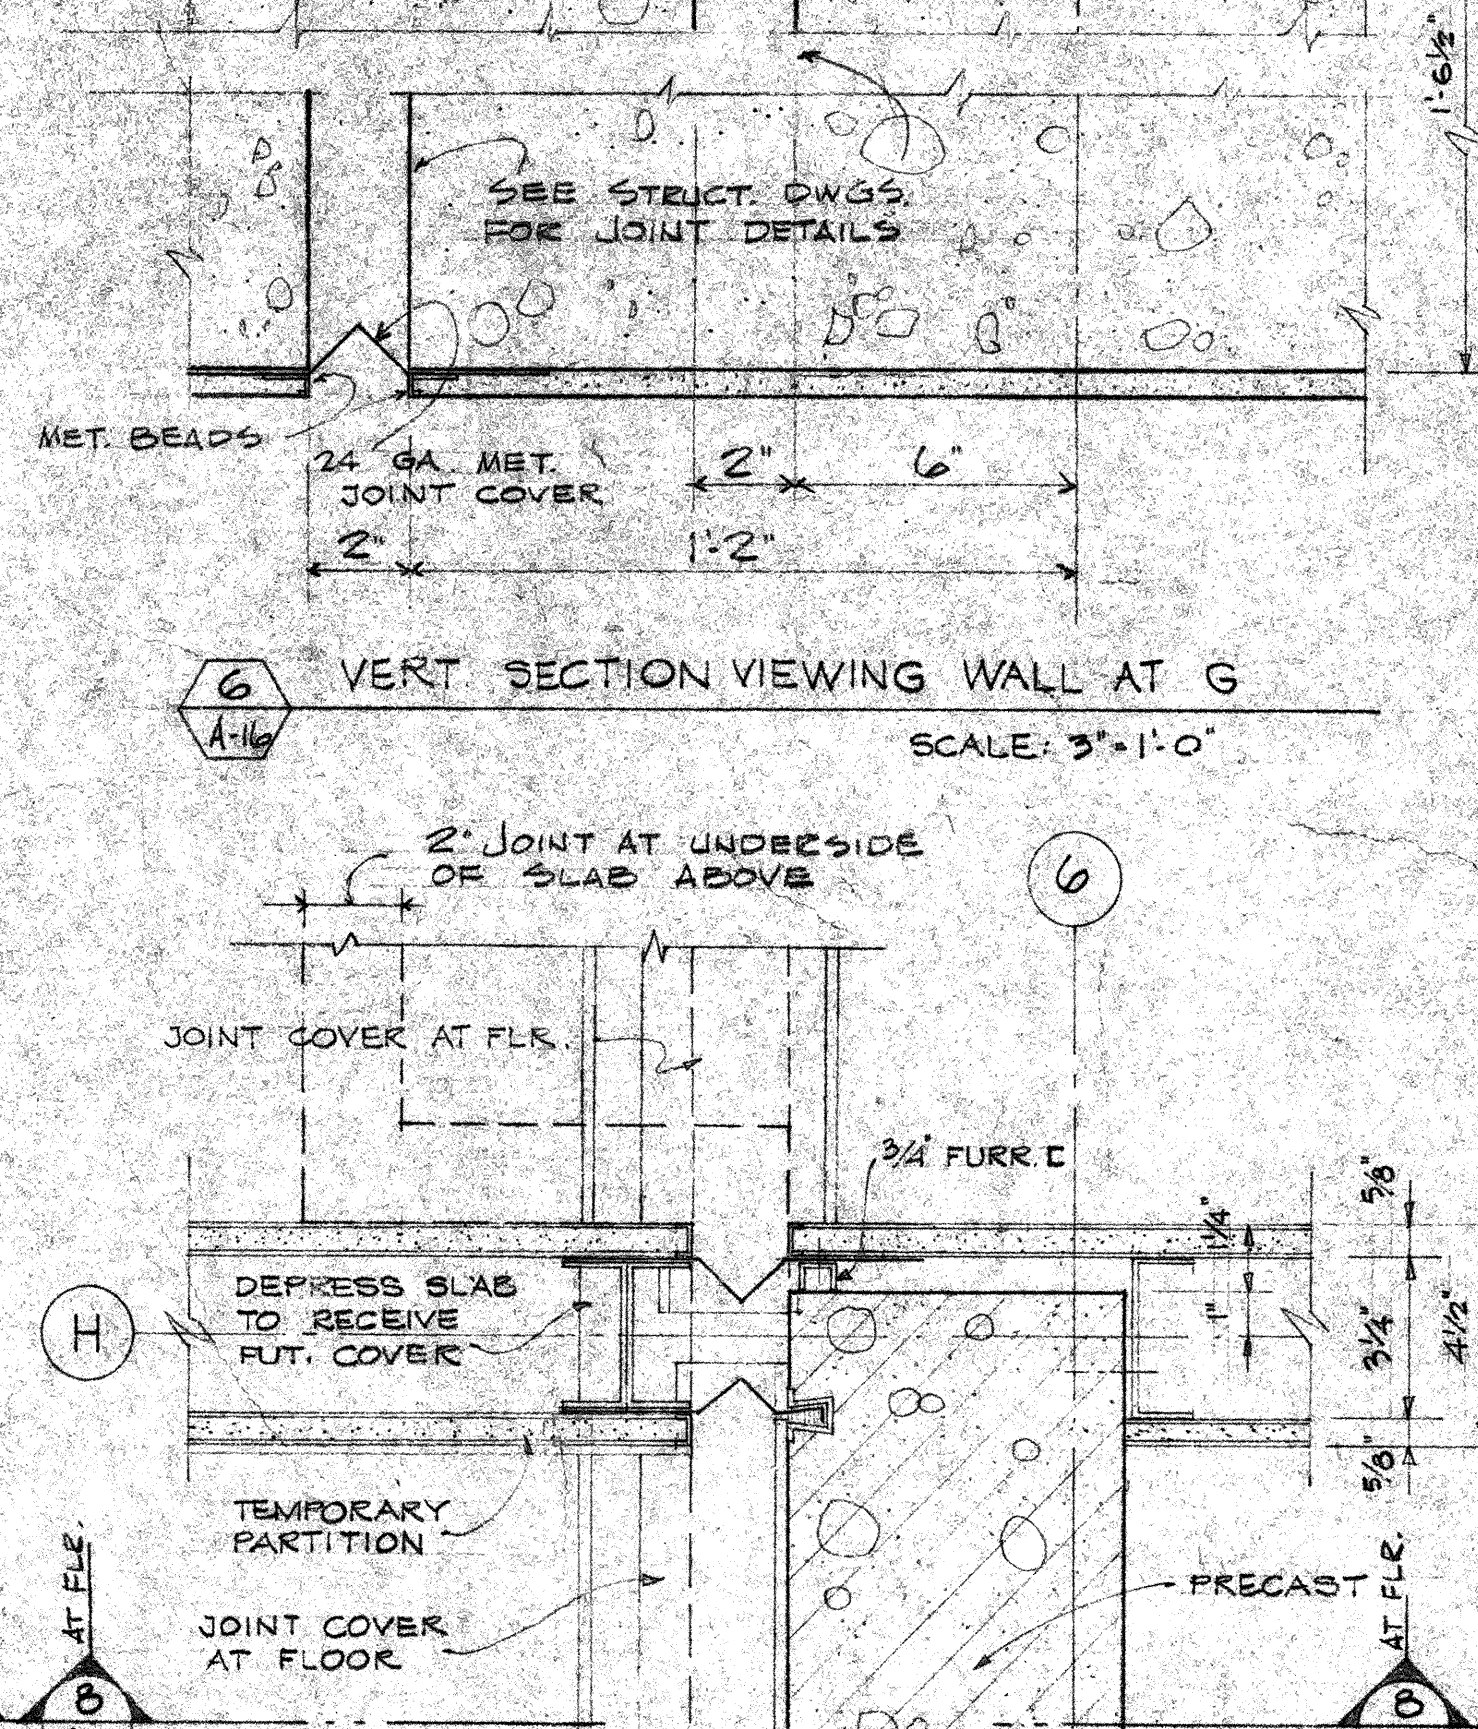


7 PLAN SECTION ABOVE 3RD LEVEL
SCALE: 3"=1'-0"

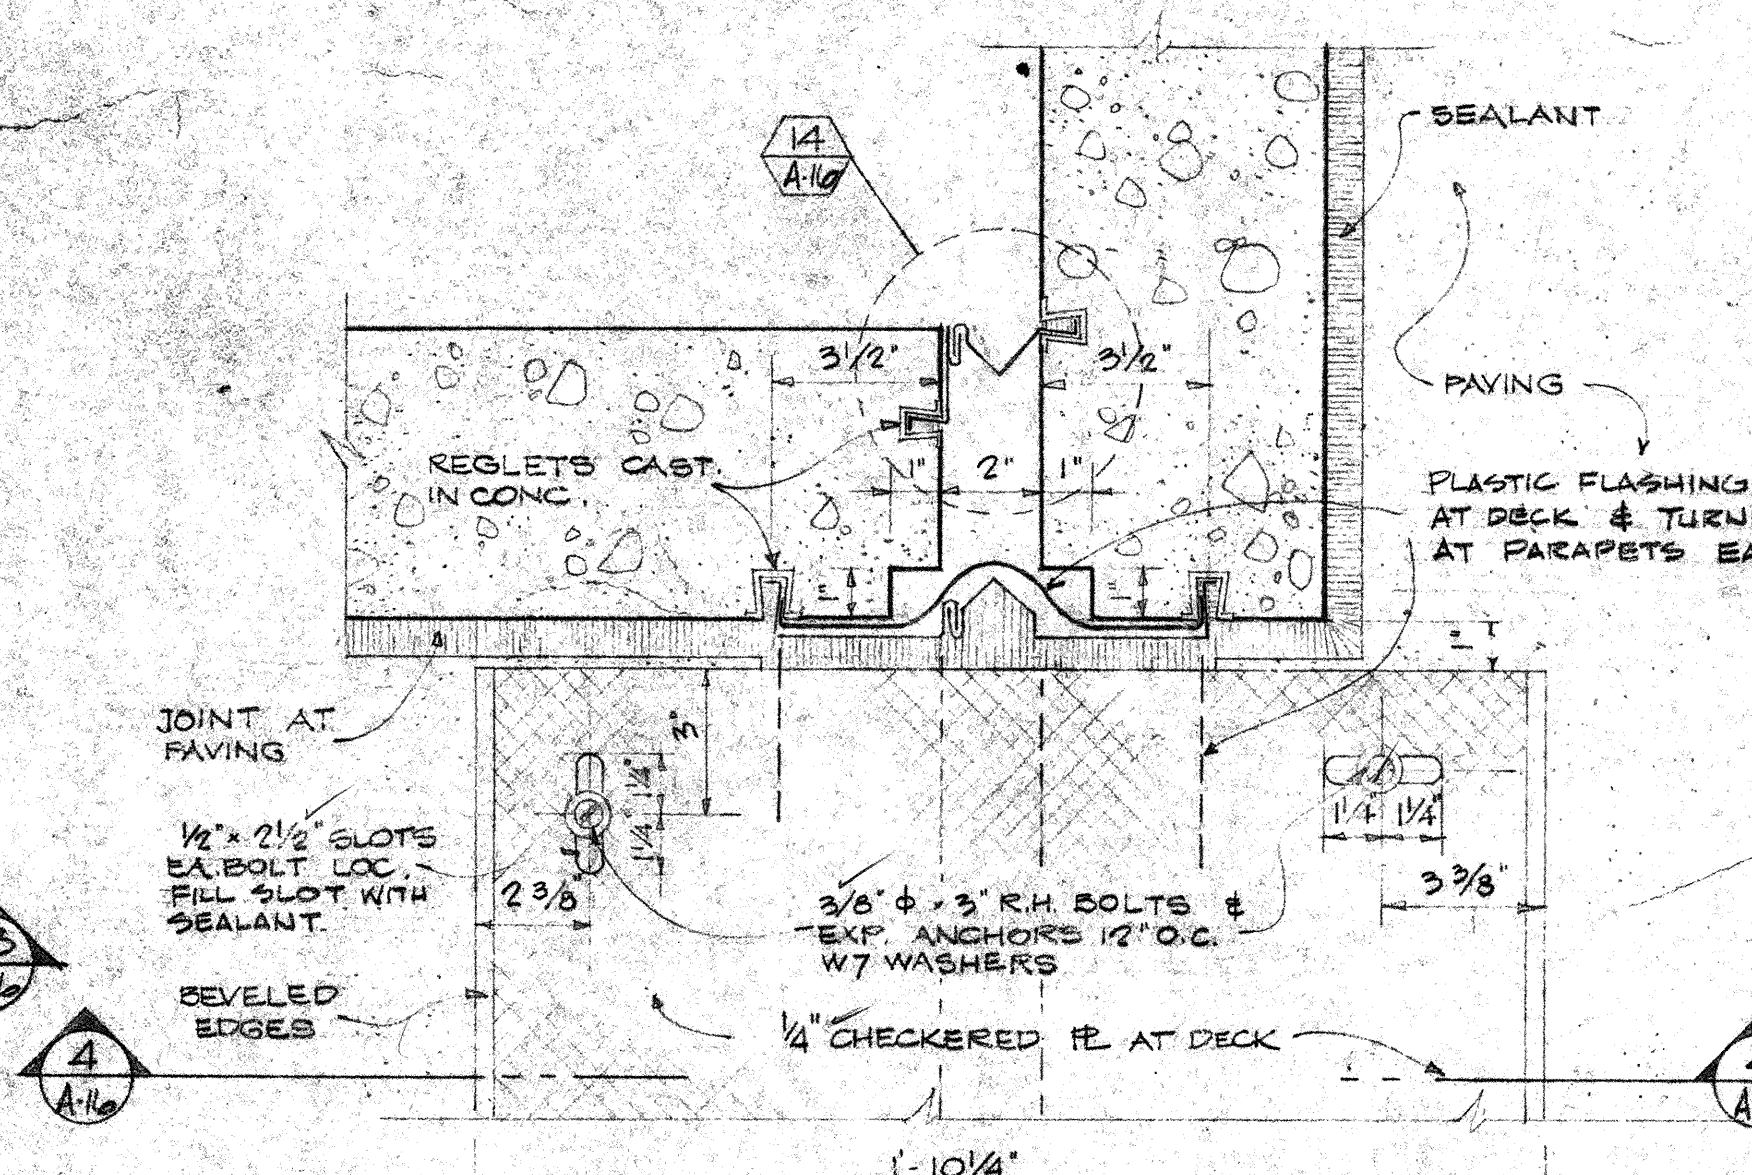


3 PLAN SECTION THRU PARAPET AT G-6
PARAPET AT J-6 SIM. SCALE: 3"=1'-0"

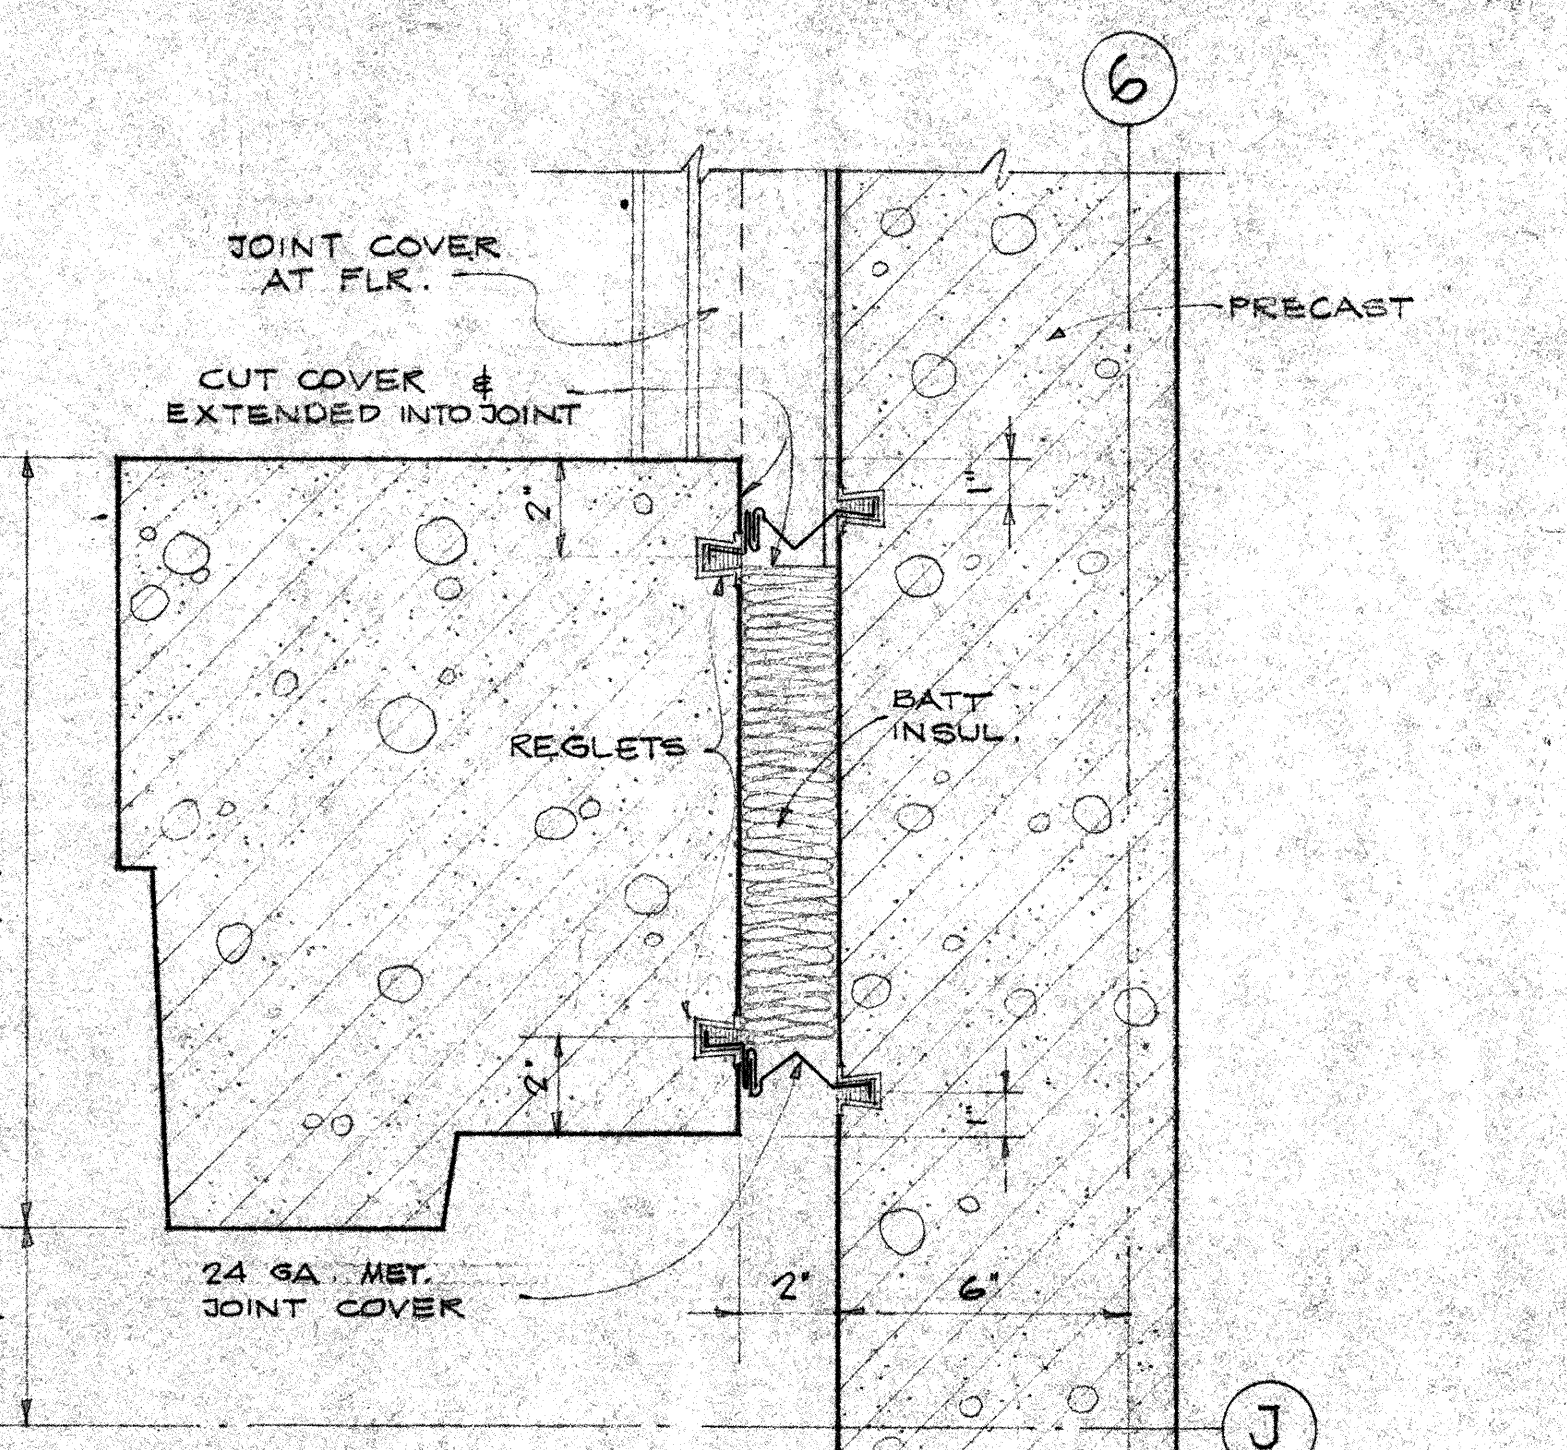

12 PLAN SECTION ABOVE 3RD LEV. AT J-6
SCALE: 3"=1'-0"

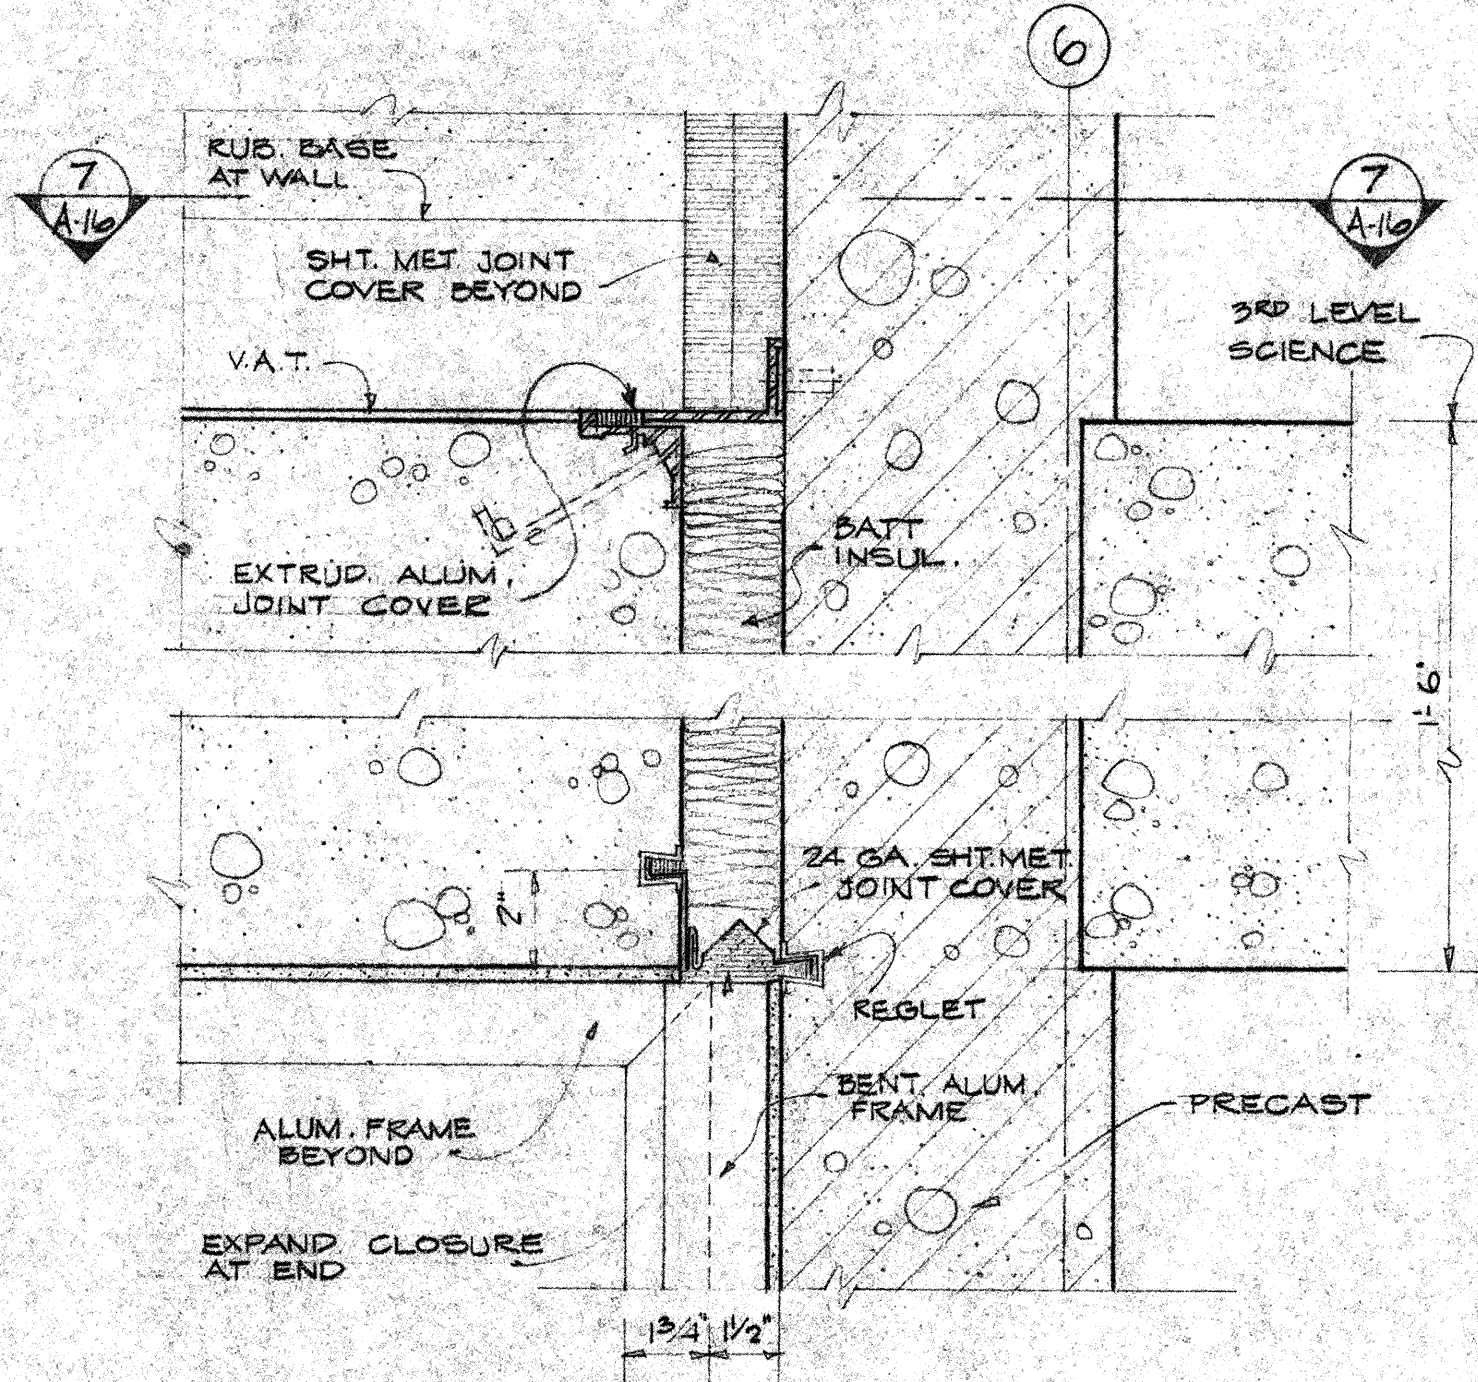

8 VERT. SECTION VIEWING WALL AT H
SCALE: 3"=1'-0"

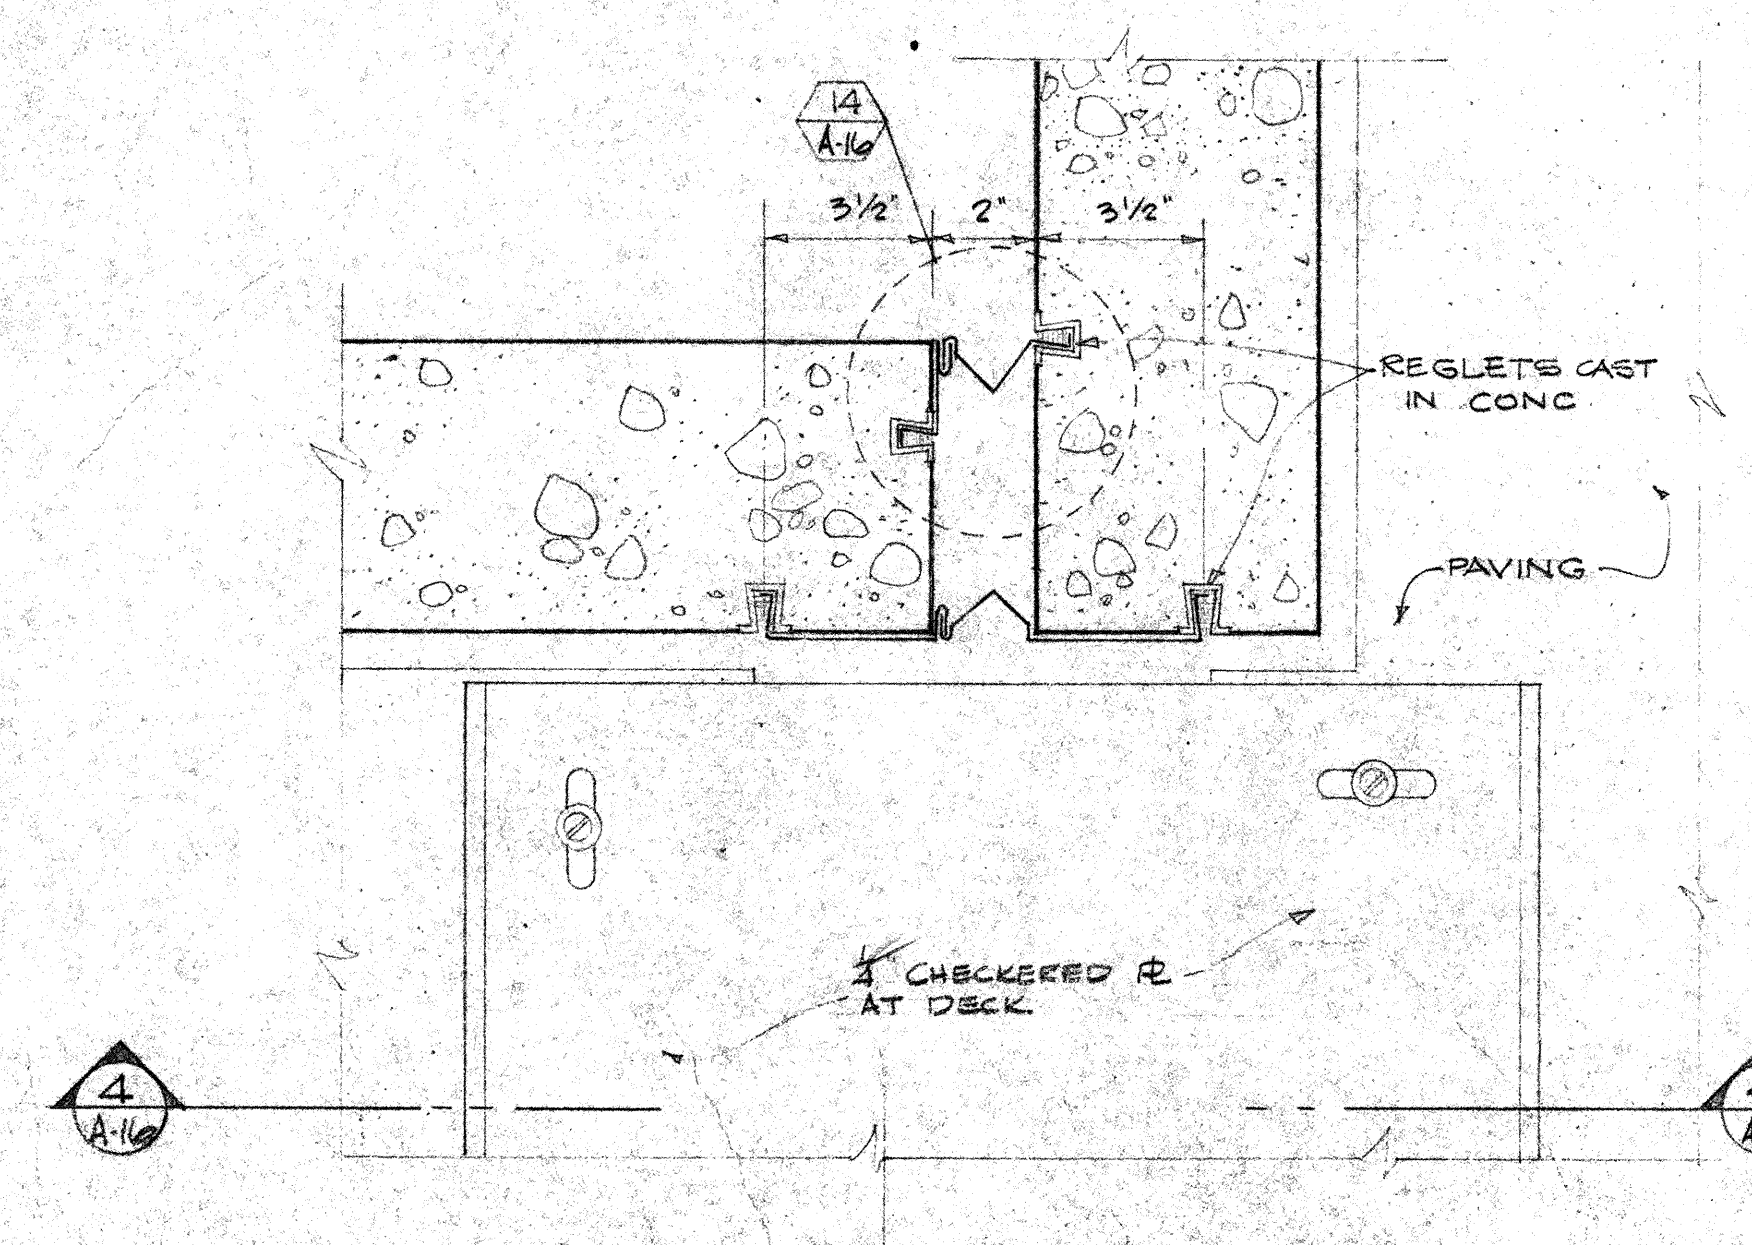

2 PLAN SECTION THRU PARAPET AT G-6
PARAPET AT J-6 SIM. SCALE: 3"=1'-0"

JOHN CARL WARNECKE & ASSOCIATES
ARCHITECTS AND PLANNING CONSULTANTS
61 NEW MONTGOMERY STREET SAN FRANCISCO

BARBARA THOMPSON
STRUCTURAL ENGINEER
KELLEY & GANNON
ENGINEERS
DANIEL E. KERRER
CIVIL ENGINEER

DAVID S. BOGGS
LUCAS HALLIDAY
COLLEEN BRADLEY
JULIO L. GONZALEZ
JOHN J. MULLIGAN
JOHN W. PETERSON
STATE OF CALIFORNIA
27 74 6 APPROVED JAN 16 1987

BUILDING A SCIENCE, TECH/VOC.
EXPANSION JOINT DETAILS
COLLEGE OF SAN MATEO
SAN BRUNO CALIFORNIA

SCALE	DATE	REVISION DESCRIPTION	NO.	APPROVED
SCALE 1/4" = 3'-0"	JAN 15 1987			
JOB NO. 64-15				
CHECK BY				
SHEET NUMBER				
A 16				
OF 20 SHEETS REVISION NO.				