



REVISIONS		
NO.	DATE	DESCRIPTION


DATE	July 9, 2012
DRAWN	TC/AL
CHECKED	MM
SCALE	AS NOTED
JOB NO.	2921.01

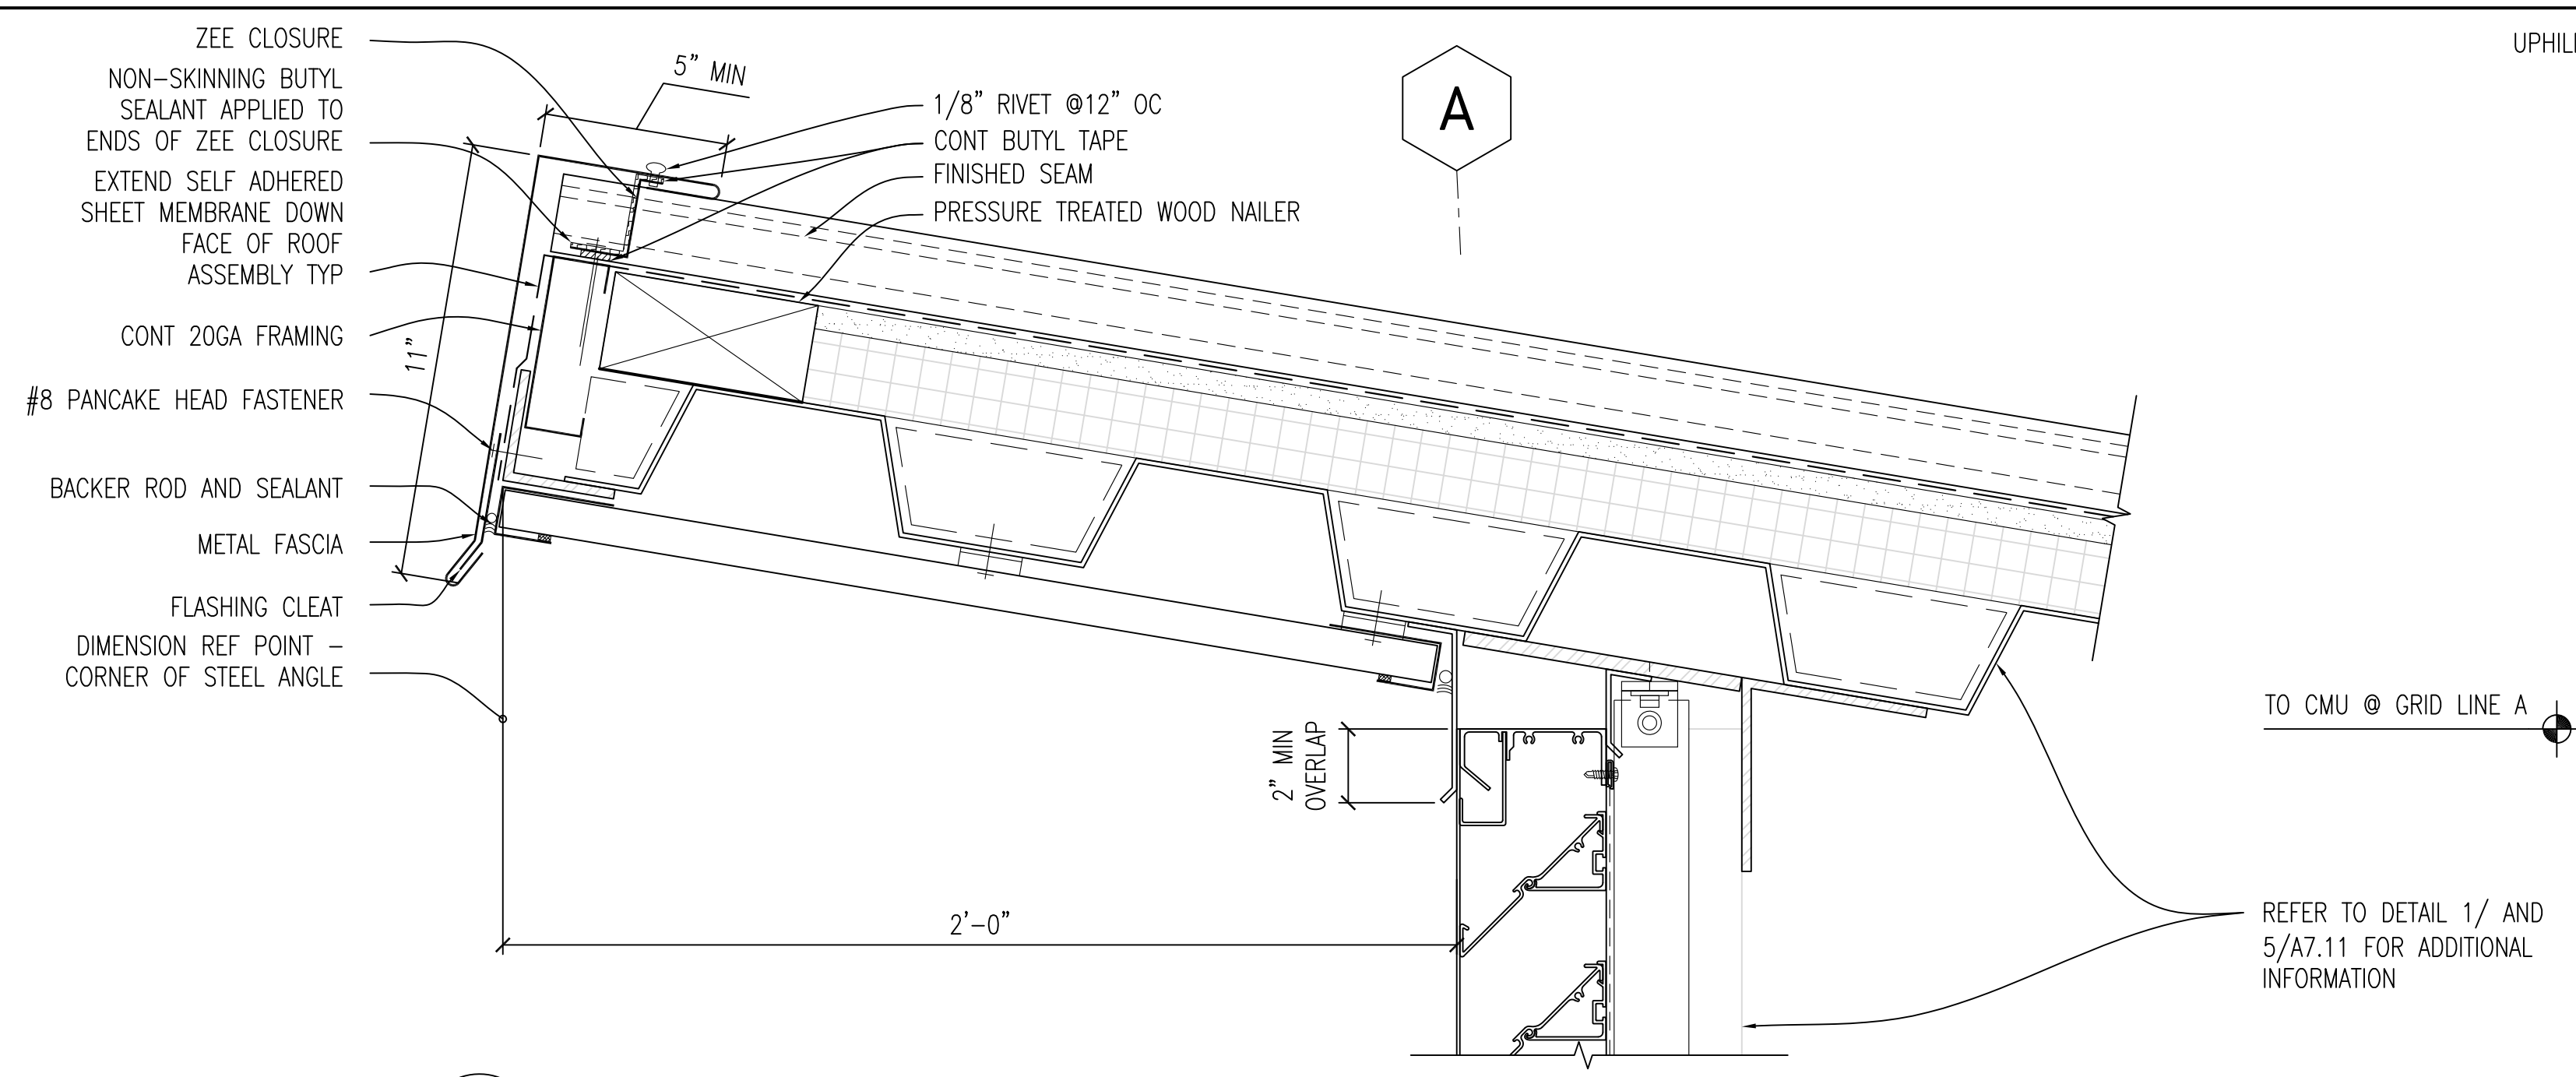


4 ROOF RIDGE AT LOUVER DETAIL
A7.11
3" = 1'-0"

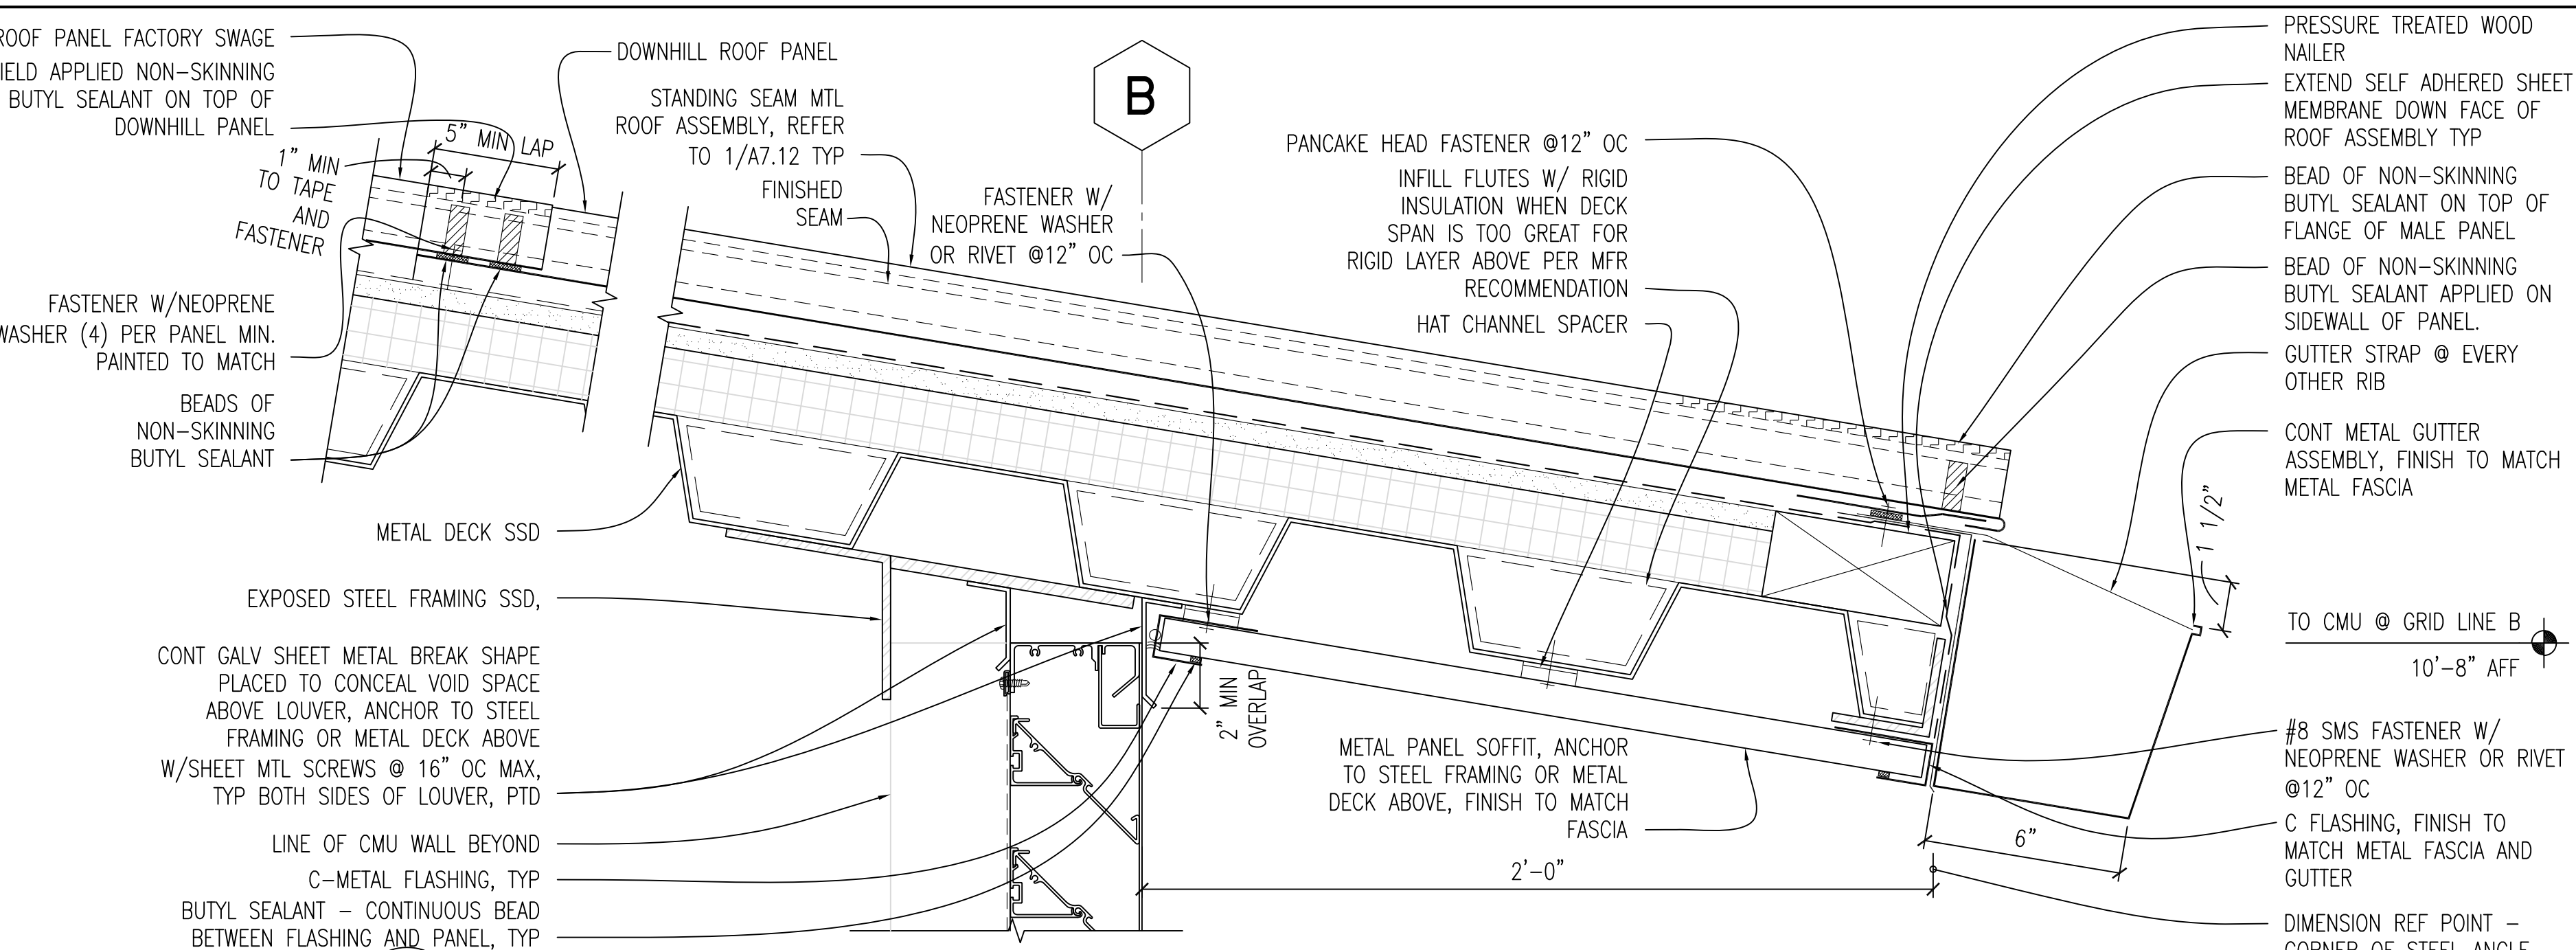


1 ROOF EAVE AT LOUVER DETAIL
A7.11
3" = 1'-0"

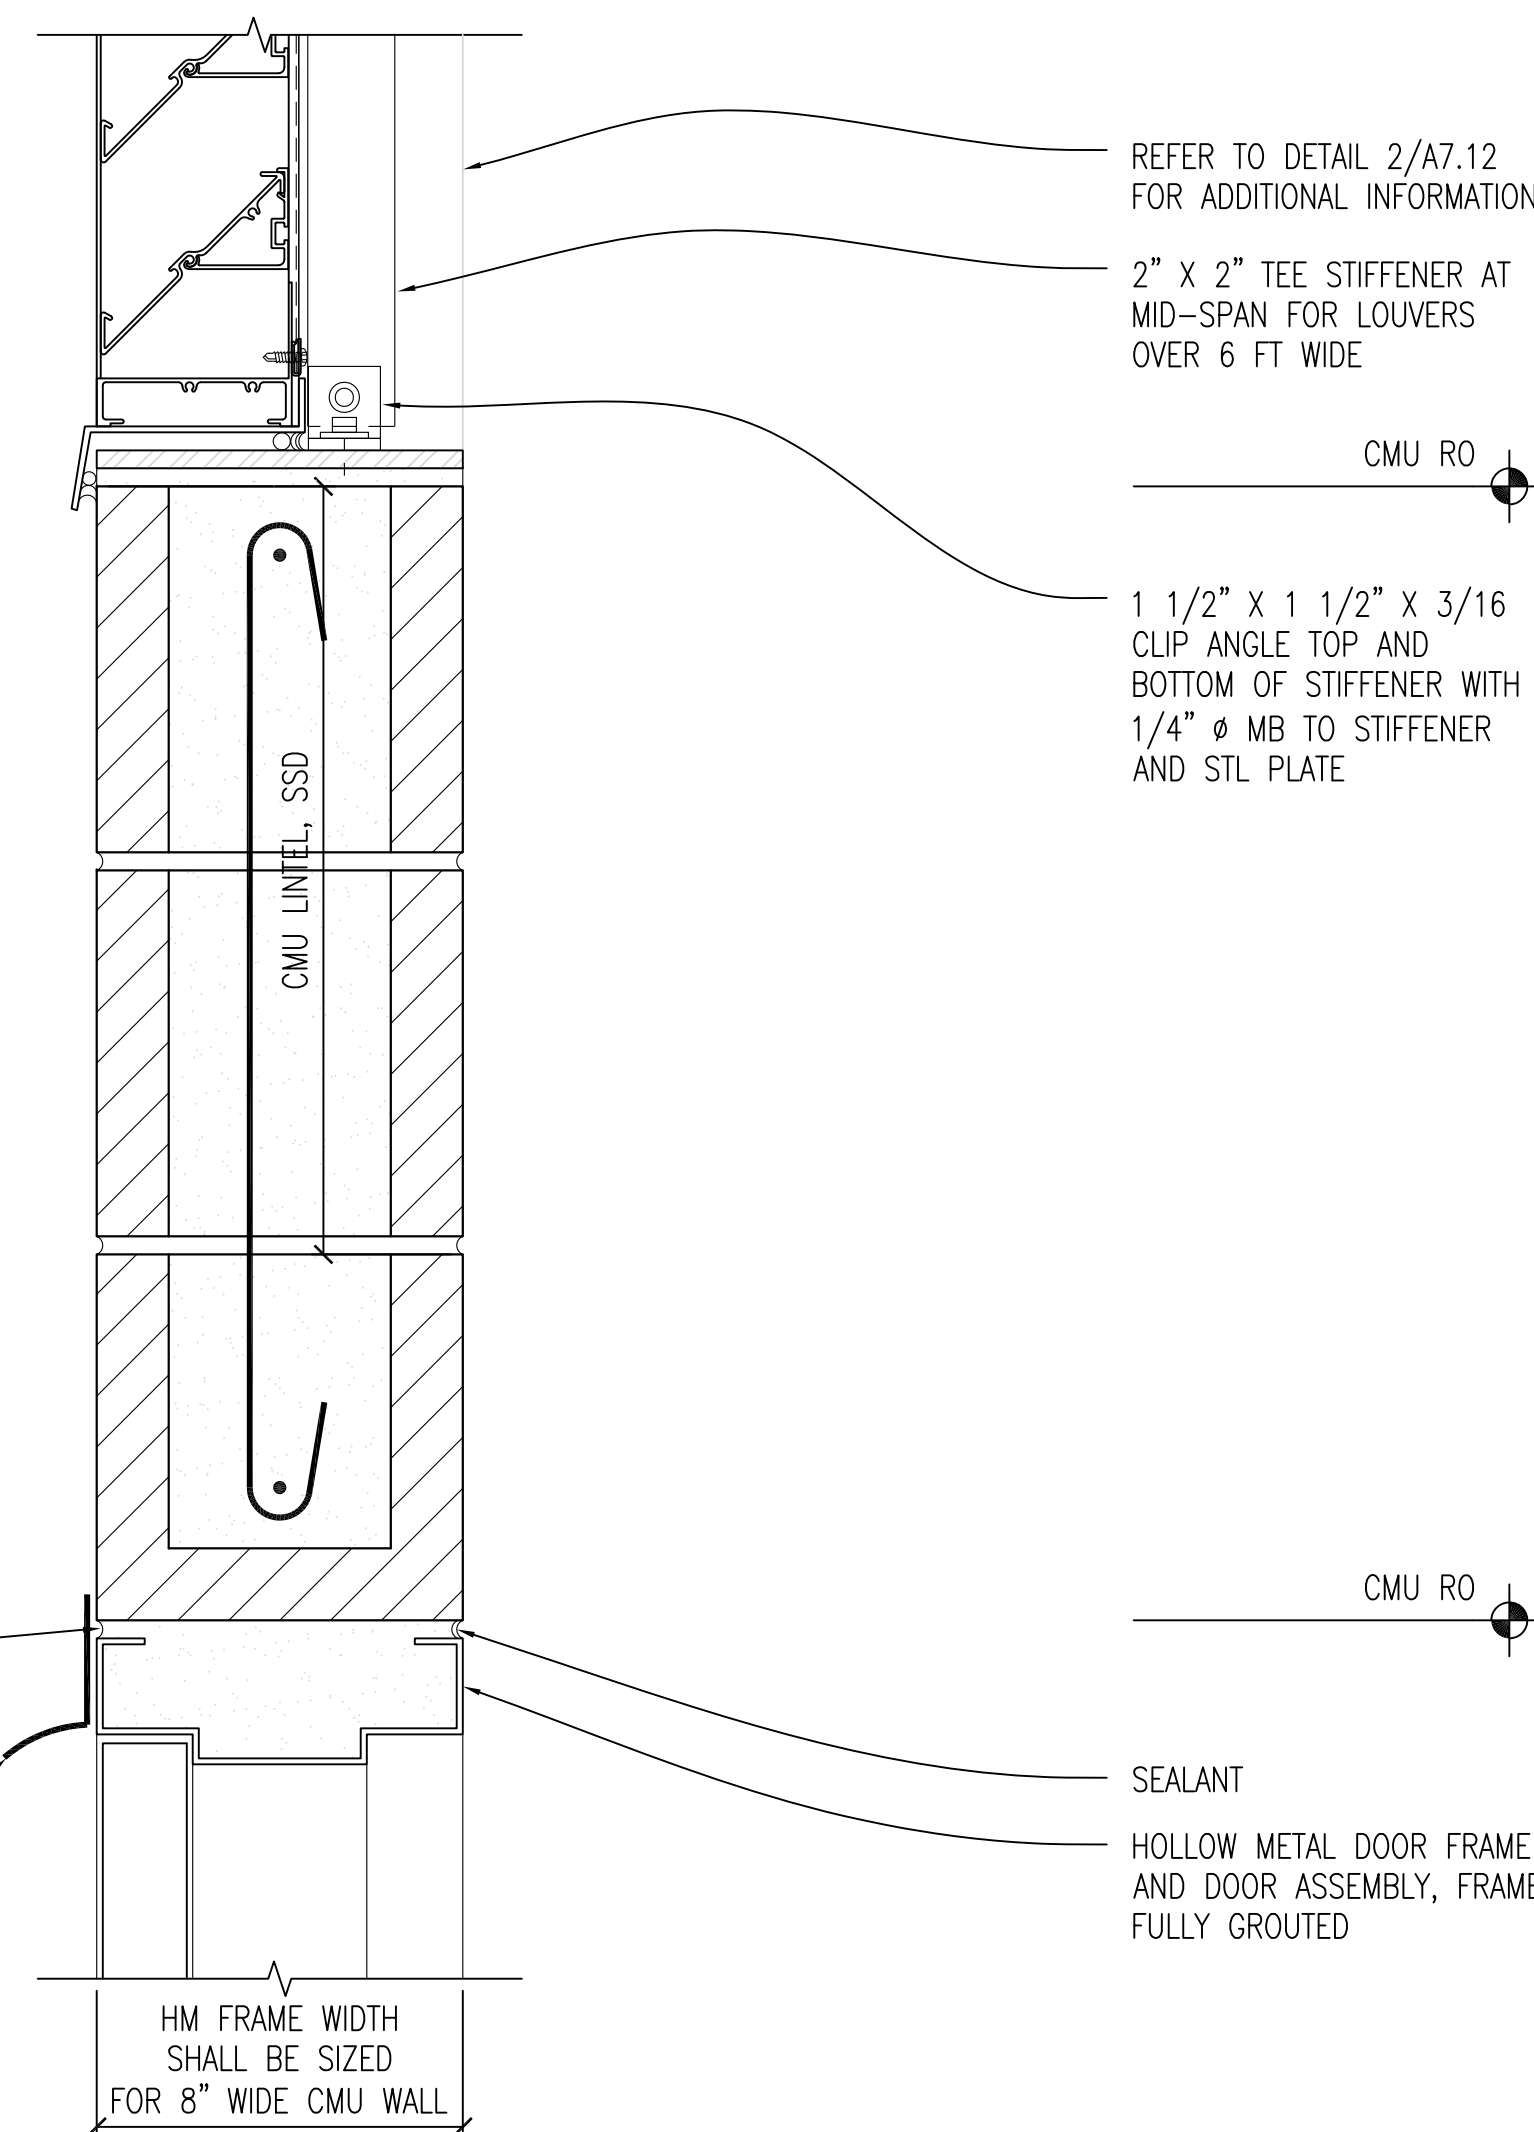


5 DOOR HEAD AND LOUVER SILL DETAIL
A7.11
3" = 1'-0"

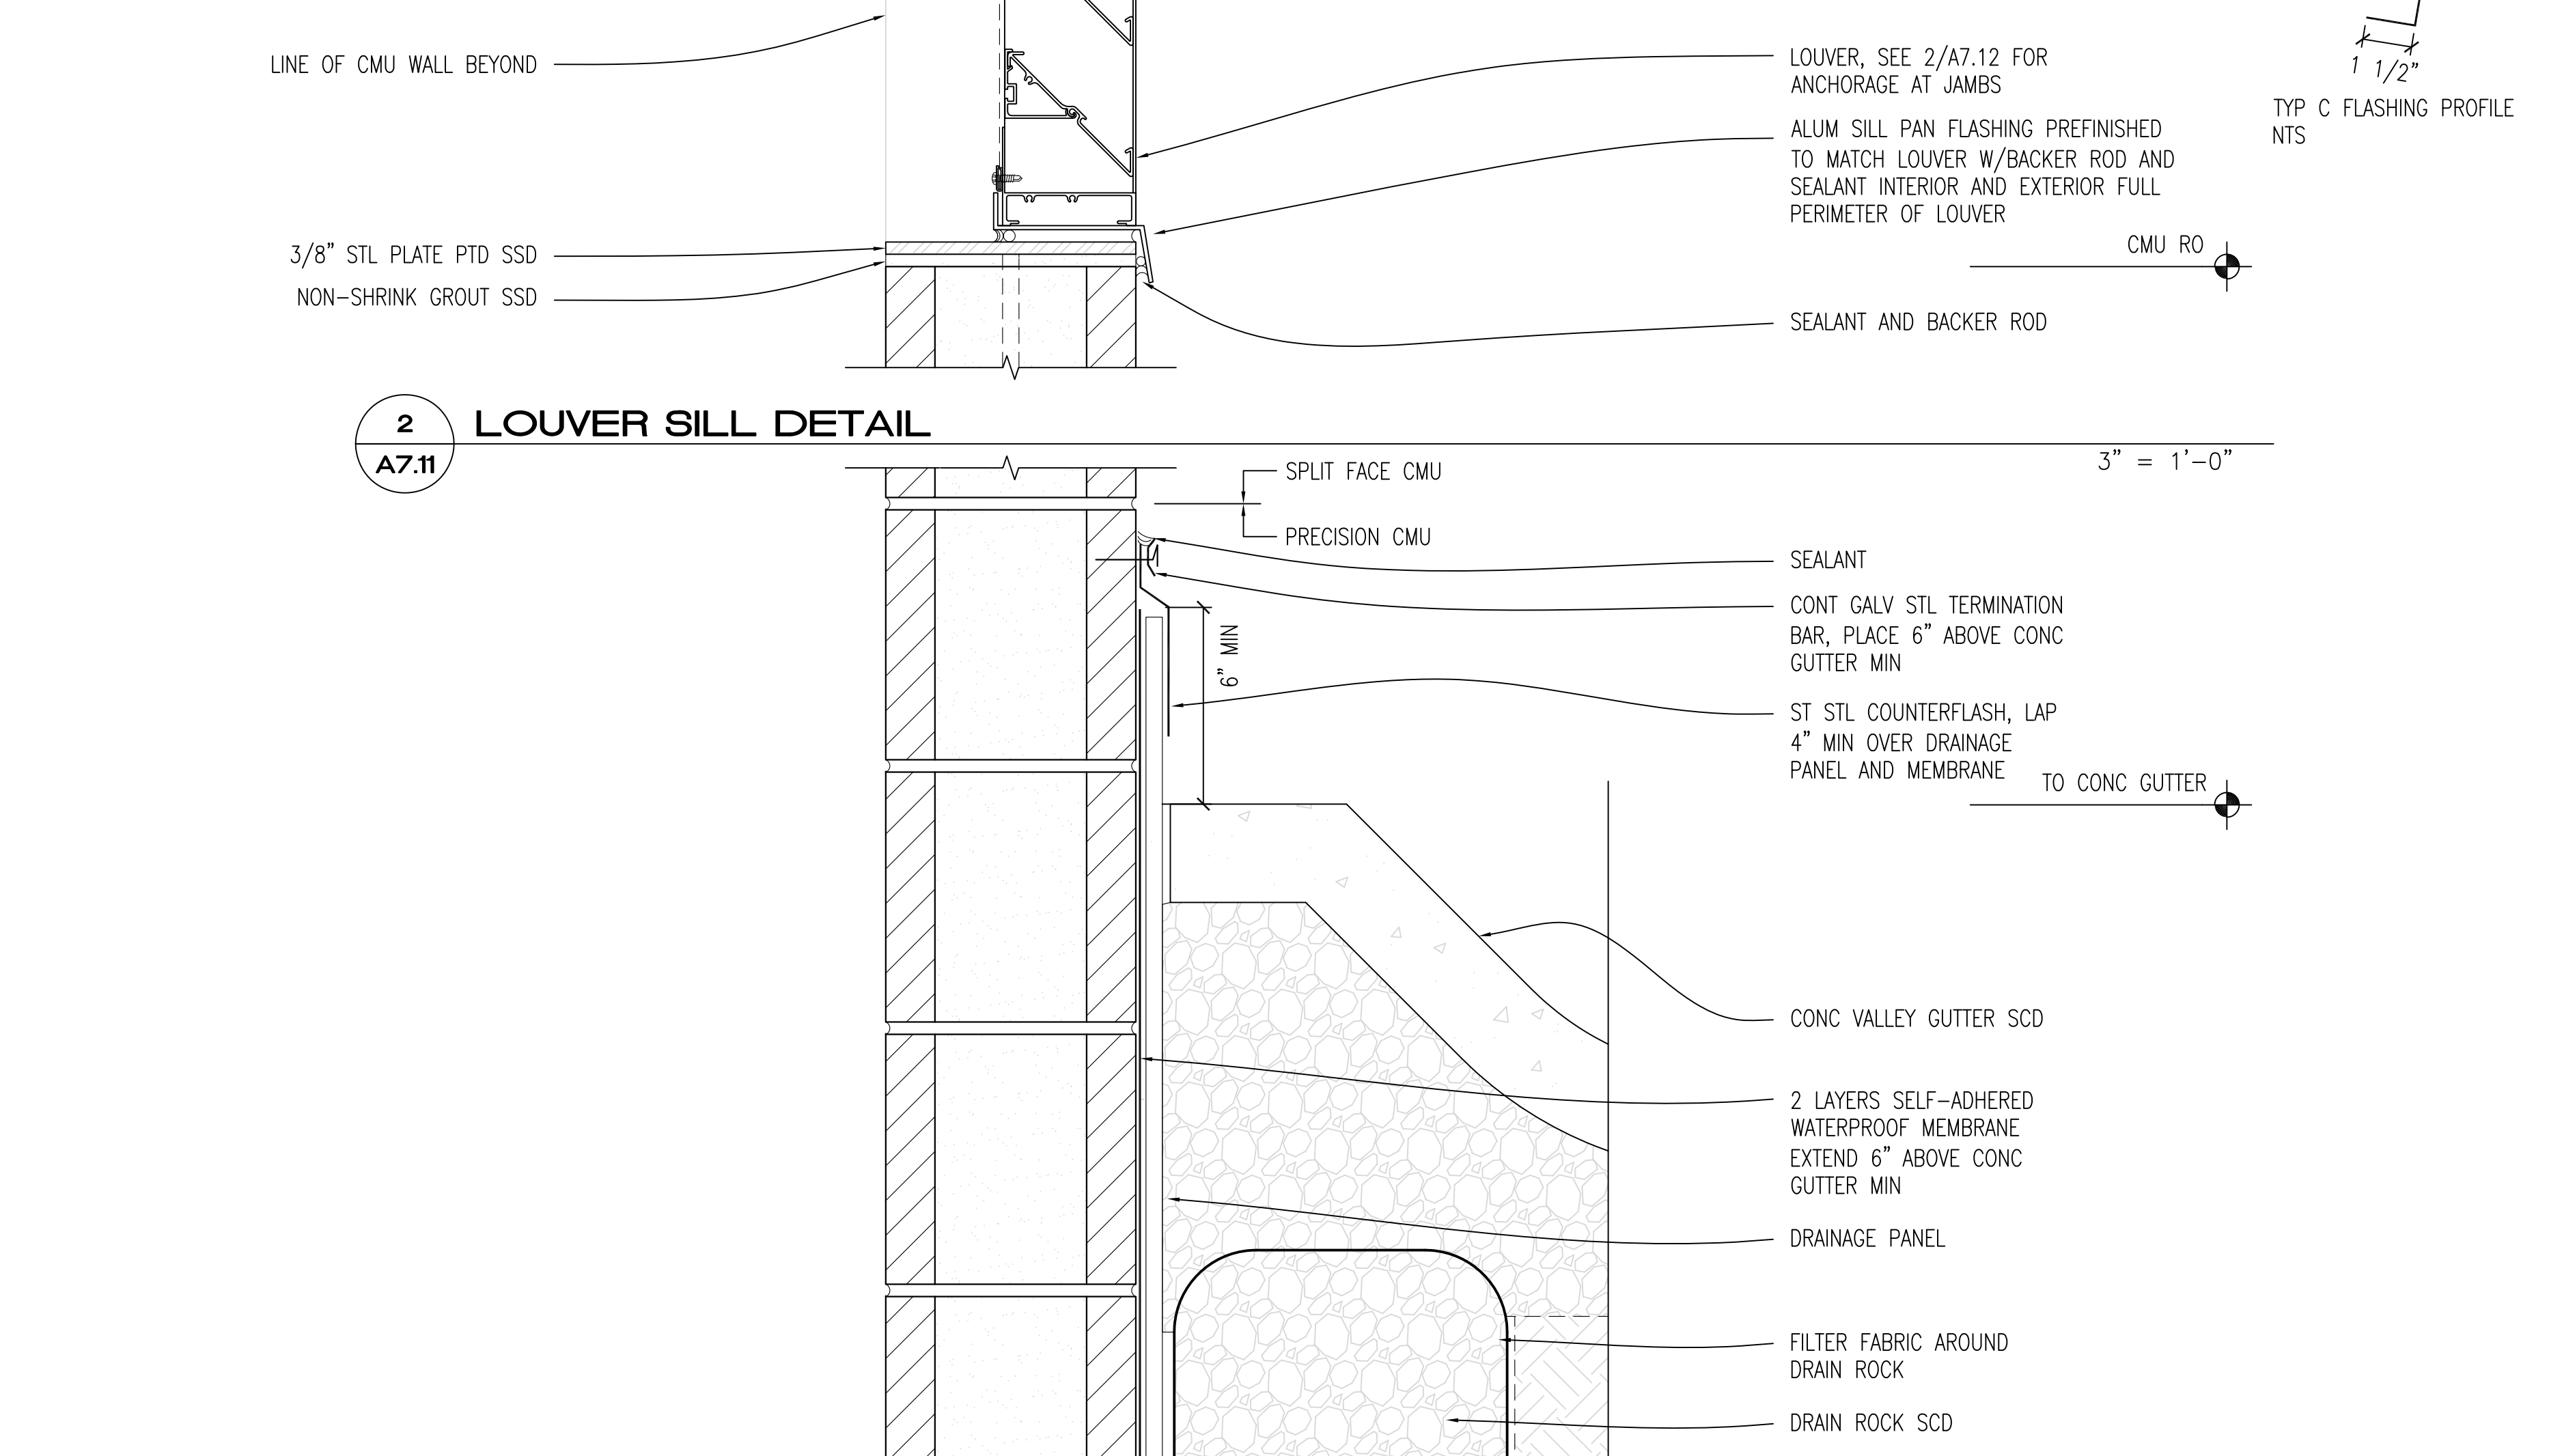

2 LOUVER SILL DETAIL
A7.11
3" = 1'-0"

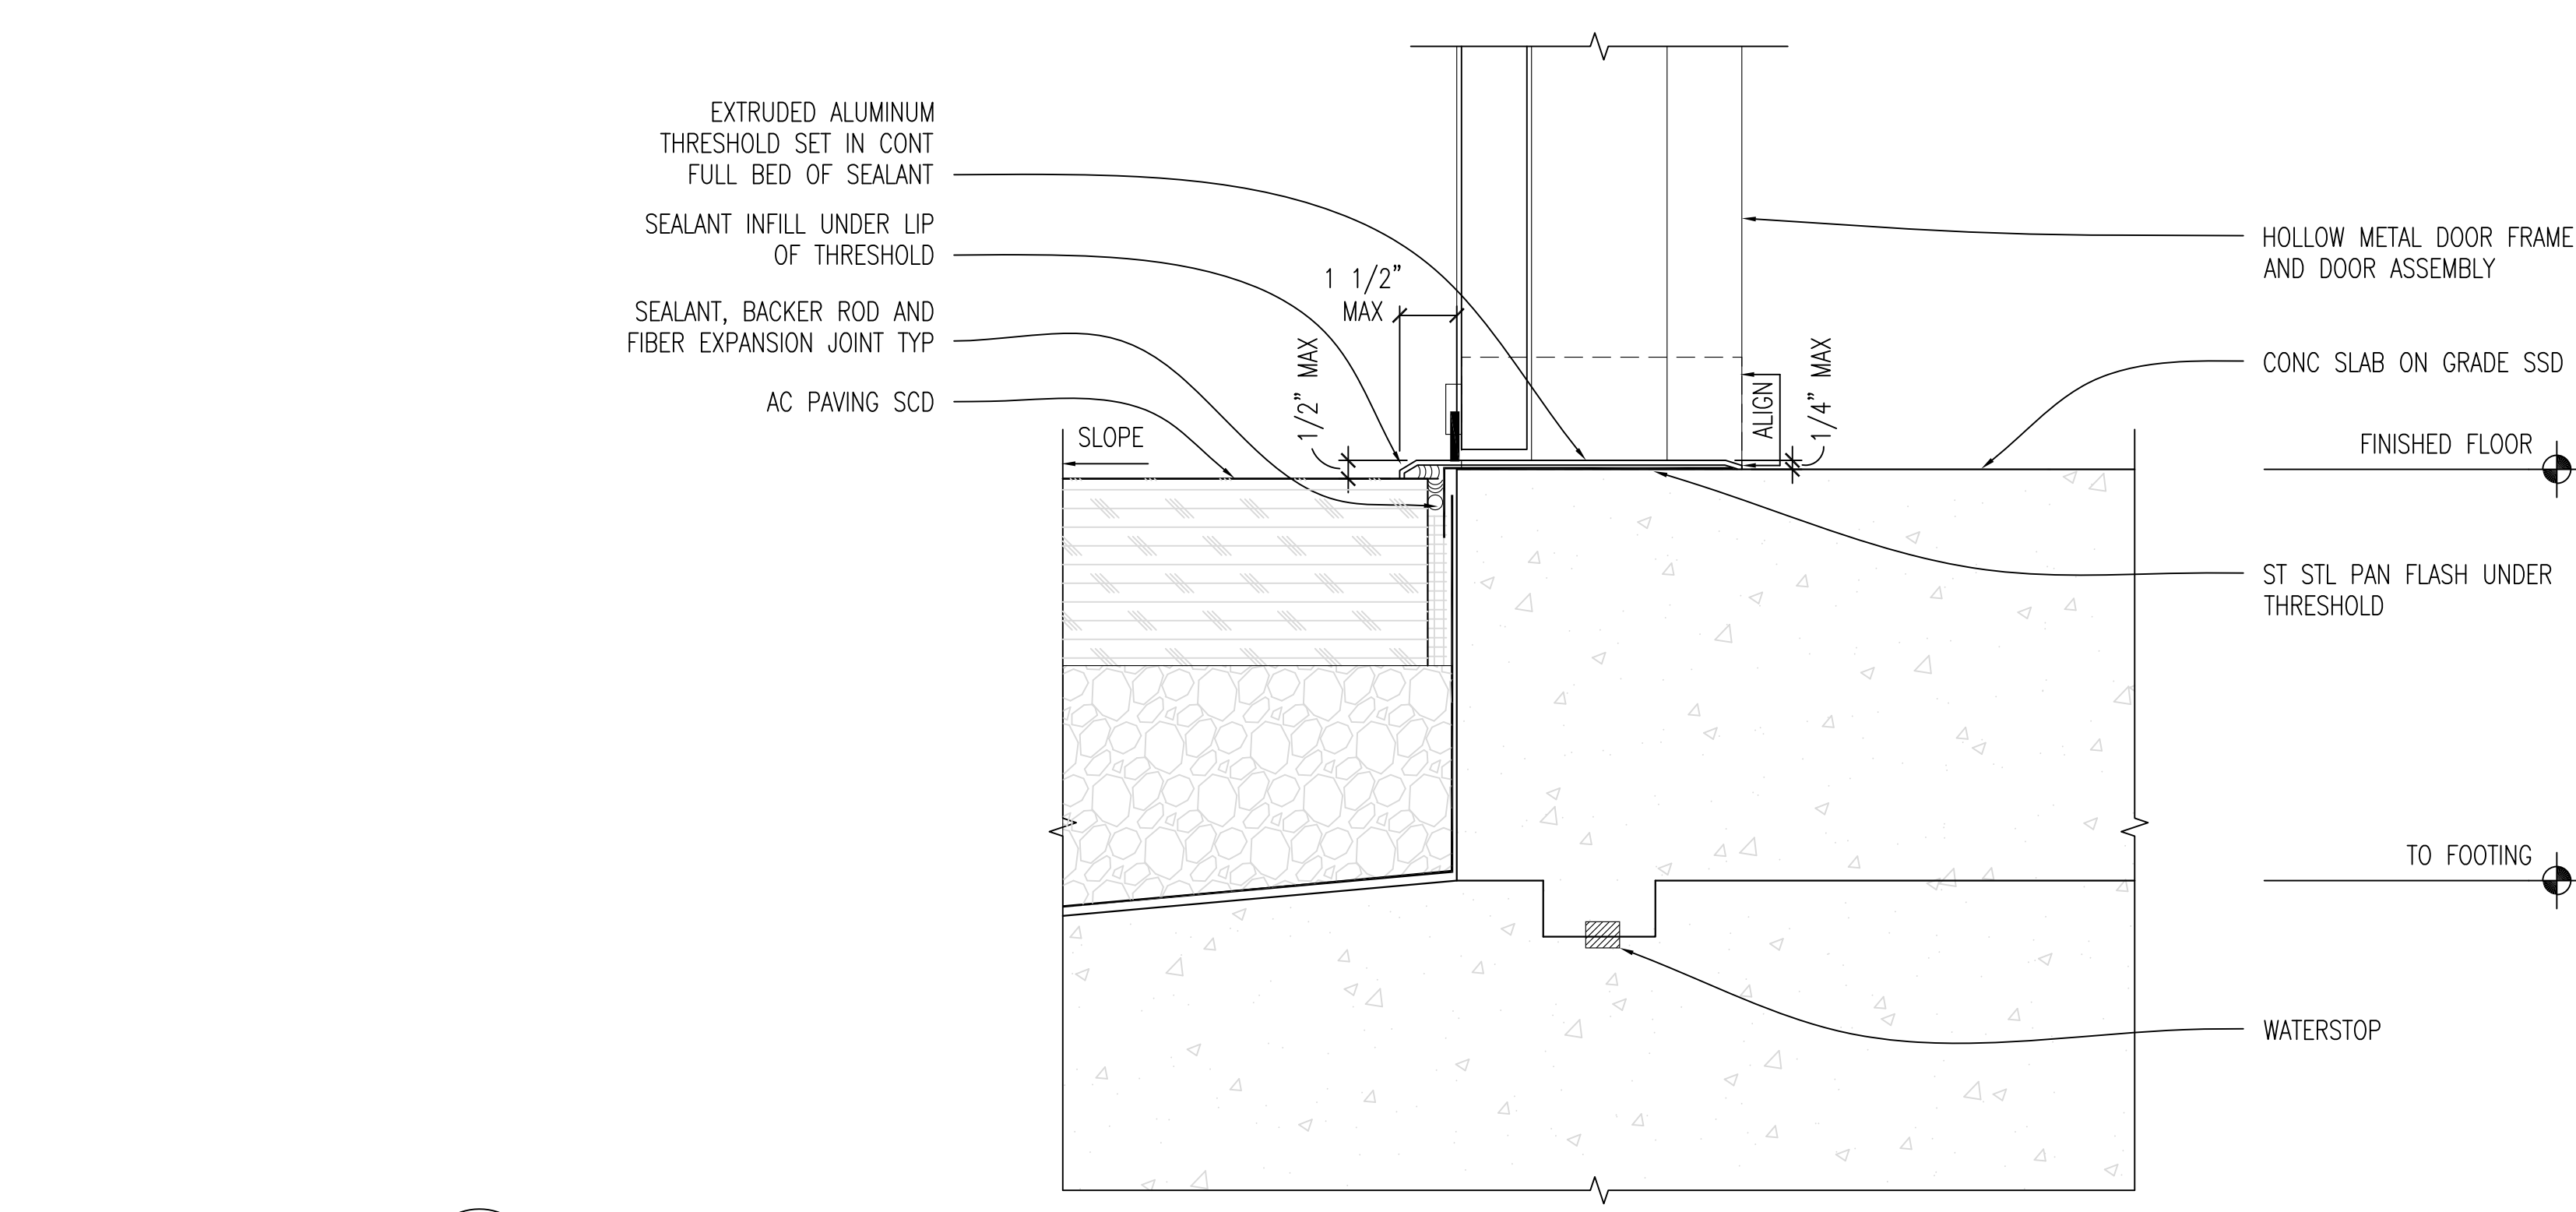

6 HM DOOR THRESHOLD DETAIL
A7.11
3" = 1'-0"

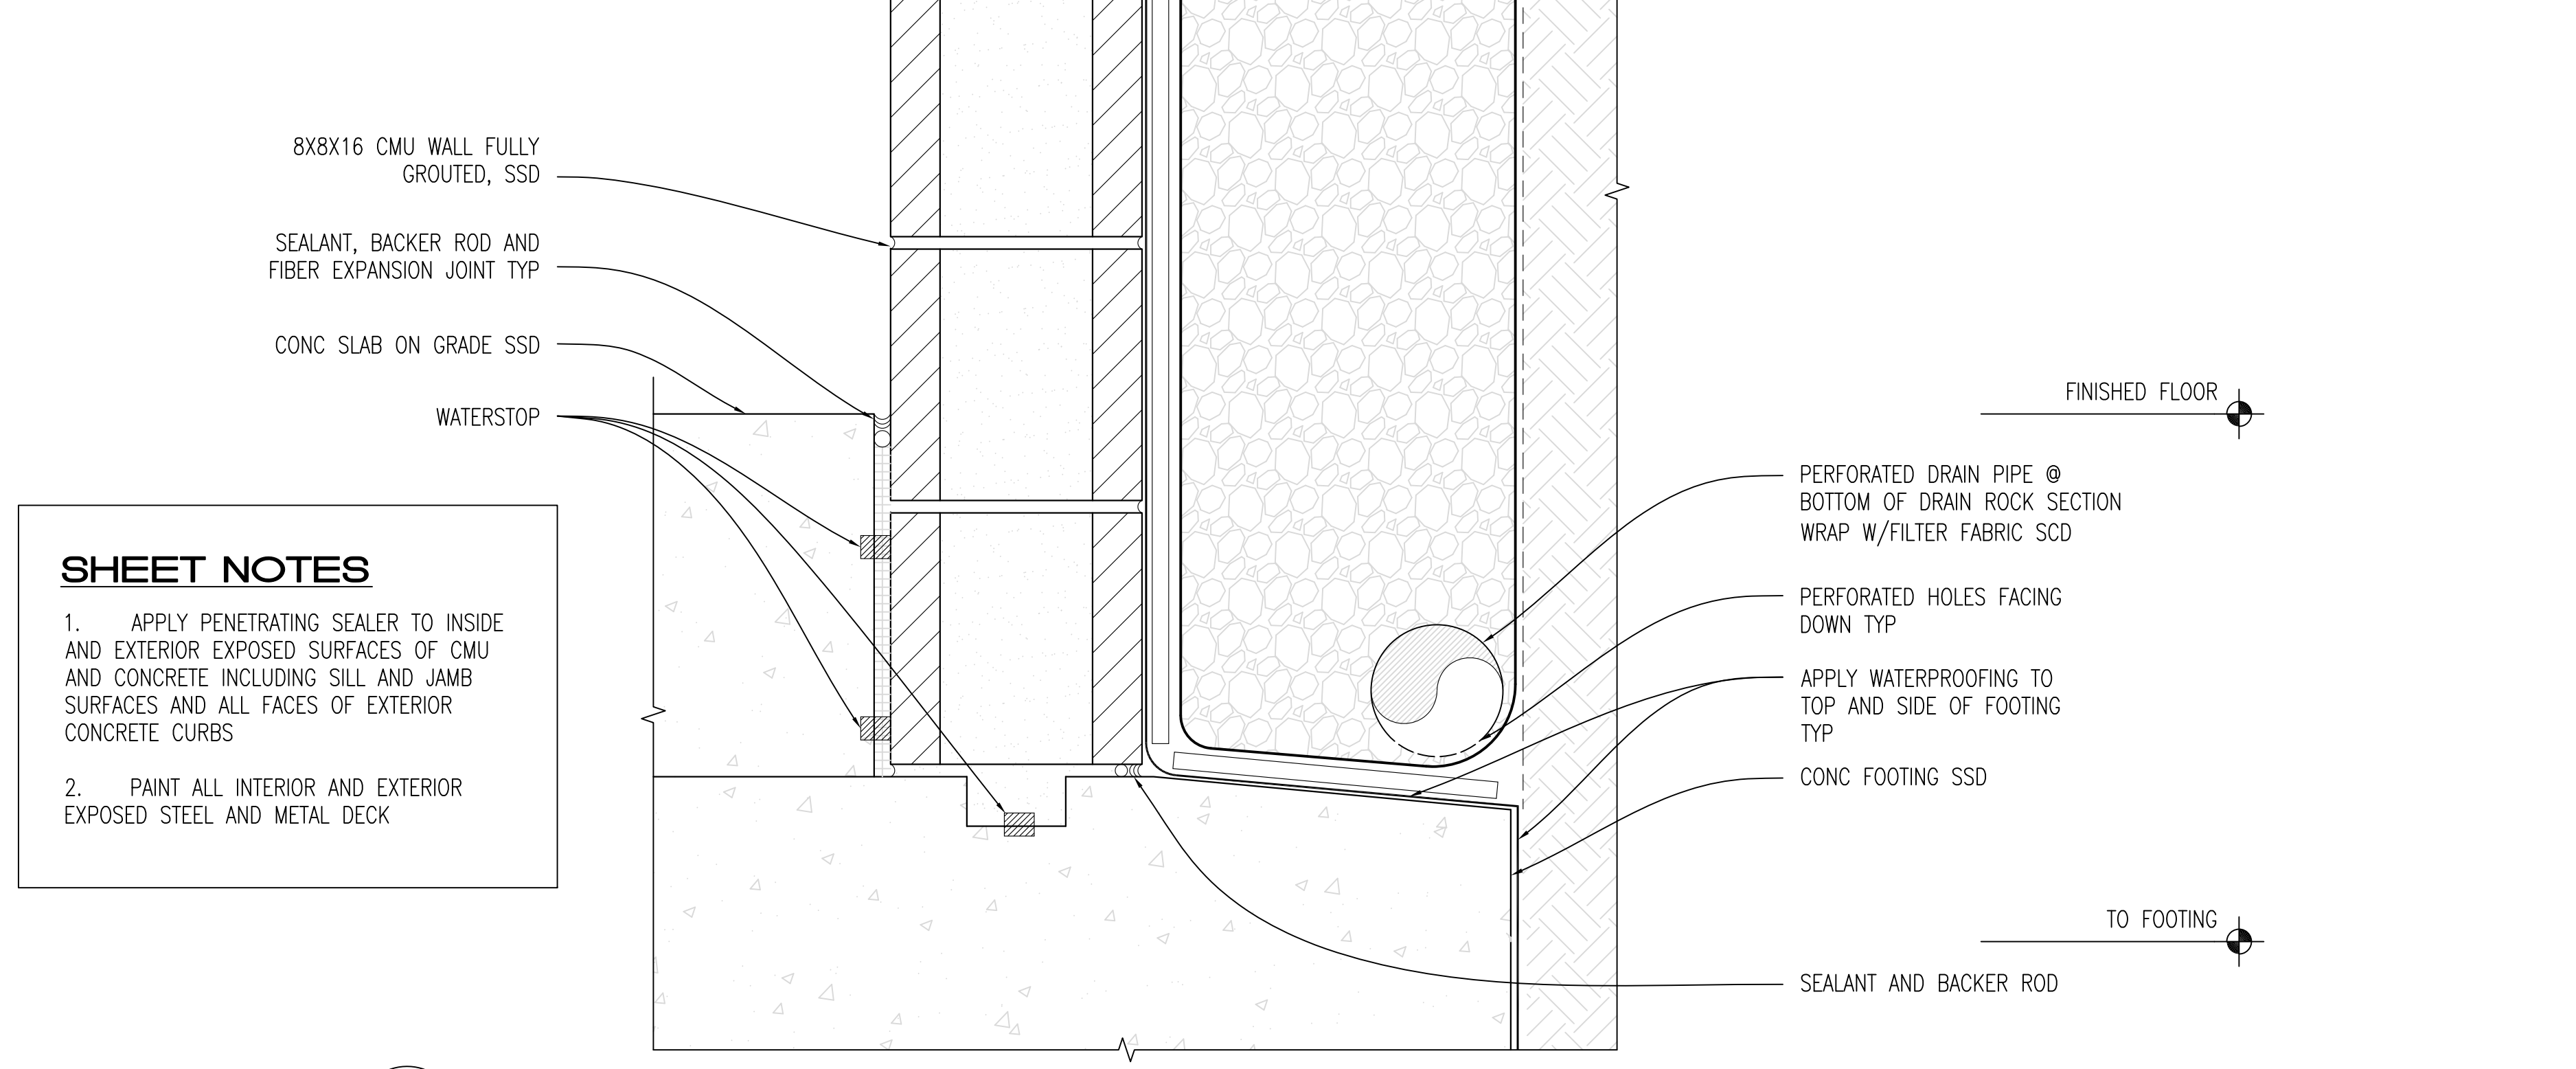

3 CMU RETAINING WALL FOUNDATION DETAIL
A7.11
3" = 1'-0"

SHEET NOTES
1. APPLY PENETRATING SEALER TO INSIDE AND EXTERIOR EXPOSED SURFACES OF CMU AND CONCRETE INCLUDING SILL AND JAMB SURFACES AND ALL FACES OF EXTERIOR CONCRETE CURBS
2. PAINT ALL INTERIOR AND EXTERIOR EXPOSED STEEL AND METAL DECK