


OVERALL SITE EXISTING CONDITONS


SCALE: 1" = 60'

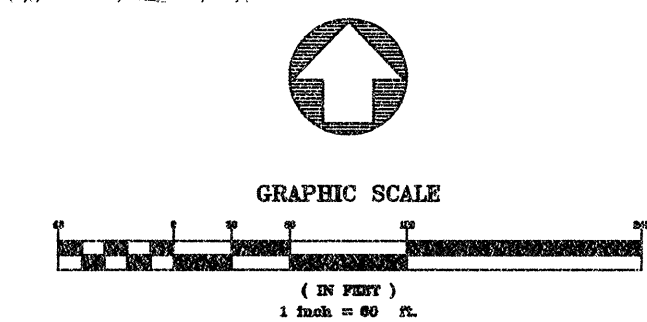

noll & tam
architects and planners

729 Heinz Avenue
Berkeley, CA 94710
510.840.8295
fax 510.849.3008

BKF
ENGINEERS | SURVEYORS | PLANNERS
1646 N. CALIFORNIA BLVD
WALNUT CREEK, CA 94599
925-940-2200
925-940-2299 (FAX)

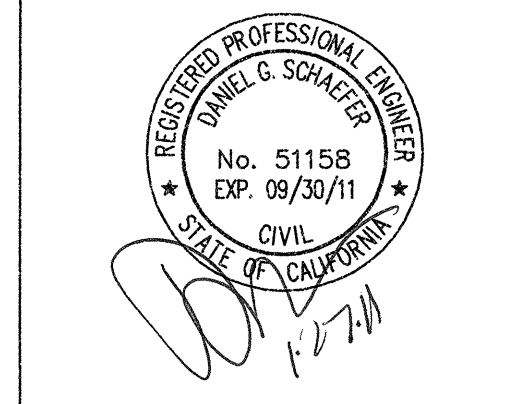

IDENTIFICATION STAMP
DIVISION OF THE STATE ARCHITECTS
APPLICATION NUMBER: 111618
AC: [Signature] DATE: 2/9/11
CALIFORNIA STATE FIRE MARSHAL
APPROVED
APPROVAL OF THIS PLAN DOES NOT AUTHORIZE OR APPROVE ANY
CONSTRUCTION OR DEVIATION FROM APPLICABLE REGULATIONS. FINAL
APPROVAL IS SUBJECT TO FIELD INSPECTION. ONE SET OF APPROVED
PLANS SHALL BE AVAILABLE ON THE PROJECT SITE AT ALL TIMES.
REVIEWED BY: DATE:

CAÑADA COLLEGE
Electrical
Infrastructure
Replacement
Project
4200 Farm Hill Blvd
Redwood City, CA 94061

BID SET

SHEET TITLE
**SITE WORK
KEY MAP**

REVISIONS		
NO.	DATE	DESCRIPTION

DATE: January 14, 2011
DRAWN: ESS
CHECKED: RCS
SCALE: 1" = 60'
JOB NO.: 2921.01

SHEET NUMBER
C1.01