

MATCH LINE - SEE SHEET C2.08

PARKING LOT 4

BUILDING 5
STUDENT CENTER

BUILDING 5/6




POOLS

BUILDING 8


PARKING LOT 3

MATCH LINE - SEE SHEET C2.01

MATCH LINE - SEE SHEET C2.02

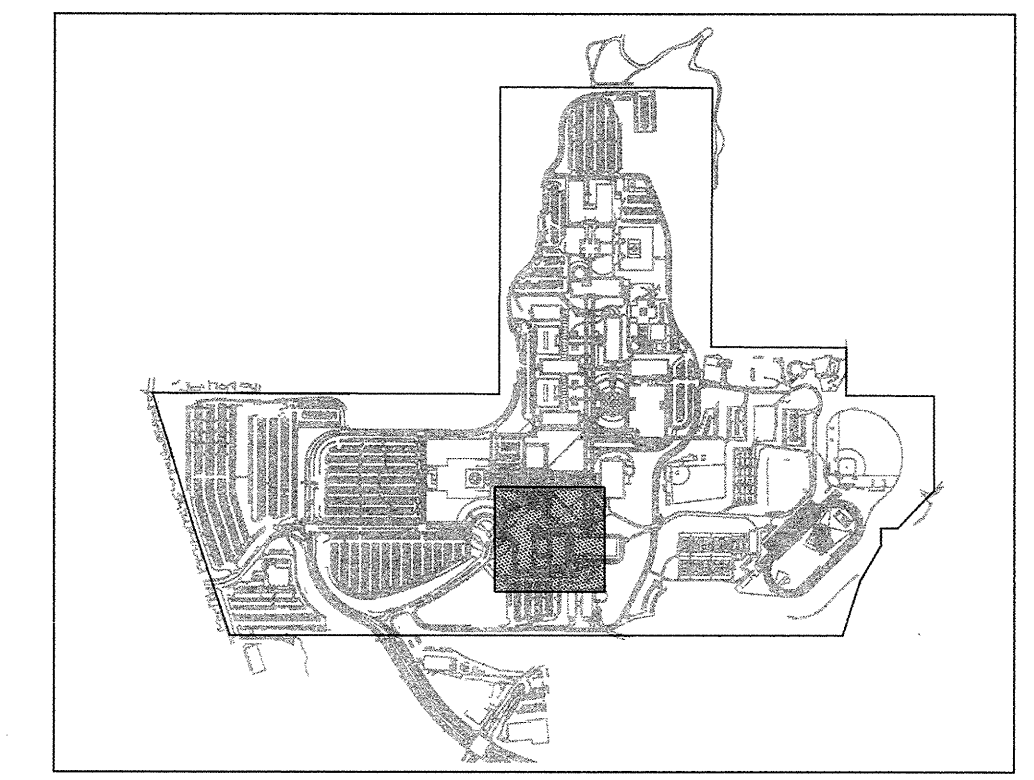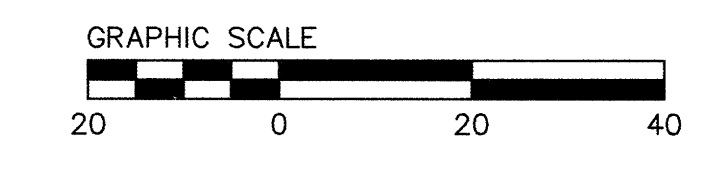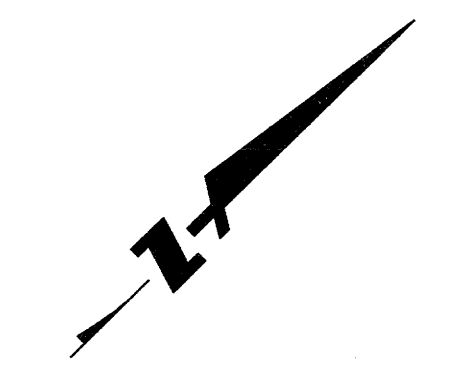


KEYMAP

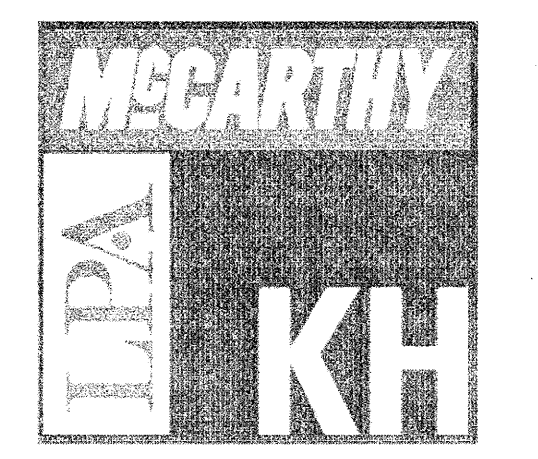

McCarthy Building Companies, Inc.
343 Sansome Street, 14th Floor
San Francisco, California 94104
P 415 | 364-1339
F 415 | 397-6999



255 SHORELINE DRIVE, SUITE 200
REDWOOD CITY, CA 94065
PHONE: (650) 482-6300
FAX: (650) 482-6399

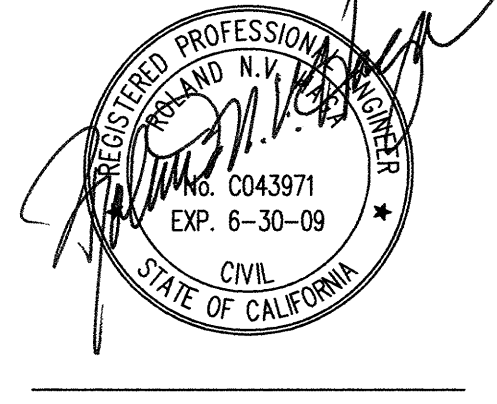

IDENTIFICATION STAMP
DIV. OF THE STATE ARCHITECT
OFFICE OF REGULATION SERVICE
APPL. # 01-110097
DATE: APR 06 2009
FILE NUMBER:

The end of other project documents and all items, methods and design incorporated herein are statements of which project documents are the registered property of LPA, KH, BKF and cannot be copied, used in whole or in part for any project or purpose without the prior written consent of the respective firm. LPA, KH, BKF and McCarthy Building Companies, Inc. are not responsible for any errors or omissions in this document. The user of this document is advised that the user is not a representative of any firm or individual. LPA, KH, BKF and McCarthy Building Companies, Inc. are not responsible for any damages or losses resulting from the use of this document.

© Copyright 2008

College of San Mateo
Site Package
San Mateo, CA
Developed for
San Mateo County Community College District

Revision	Description	Date
19	SEPT 2008	
09	APRIL 2009	

Revision	Description	Date
19	SEPT 2008	
09	APRIL 2009	

Job No.	27082.90
Date	09 APRIL 2009
Drawn by	MD, JT
Checked by	RH
Scale	1"=30'

EXISTING TOPOGRAPHY

C2.05