

MATCH LINE - SEE SHEET C2.09


BUILDING 9

BUILDING 8



TENNIS COURTS

MATCH LINE - SEE SHEET C2.02

MATCH LINE - SEE SHEET C2.05

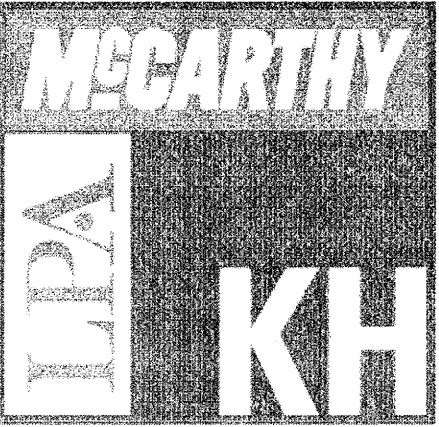


McCarthy Building Companies, Inc.  
343 Sansome Street, 14th Floor  
San Francisco, California 94104  
P 415 364-1339  
F 415 397-5999

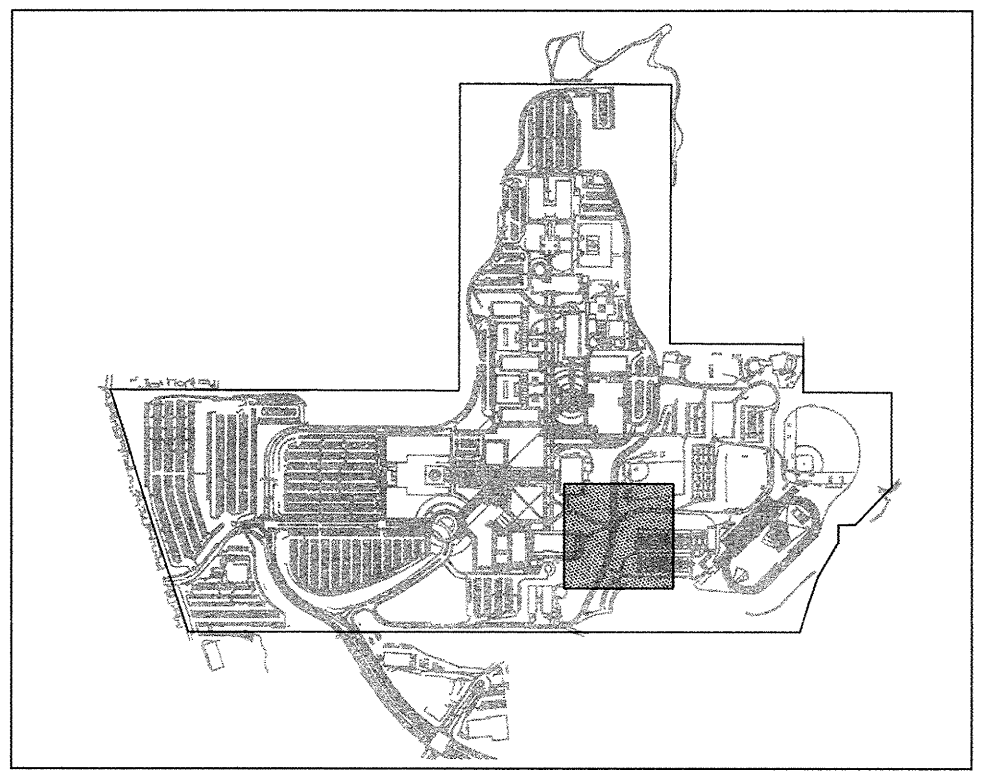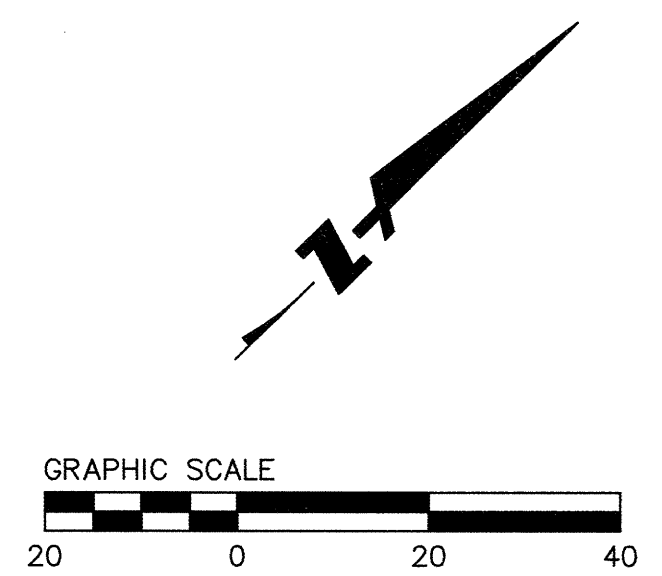

KEYMAP



255 SHORELINE DRIVE, SUITE 200  
REDWOOD CITY, CA 94065  
PHONE: (650) 482-6300  
FAX: (650) 482-6399

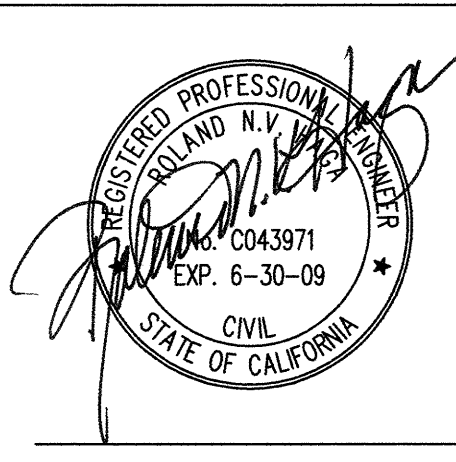

IDENTIFICATION STAMP  
DIV. OF THE STATE ARCHITECT  
OFFICE OF REGULATION SERVICE  
APP. # 01-110097  
DATE APR 09 2009  
FILE NUMBER:

This set of other project documents and all data, statistics and design incorporated herein are instruments of service. All project documents are the exclusive property of LPA, KH, BKF or another owner as indicated in the contract. No part of this project may be reproduced, stored in a retrieval system, or transmitted in any form or by any means, electronic, mechanical, photocopying, recording, or by any information storage and retrieval system, without the prior written permission of the owner. The information herein is for informational purposes only and does not constitute a contract. The user of this information is advised that it is not intended to be used as a basis for any other project. LPA, KH, BKF and the owner shall not be held responsible for any errors or omissions in this document or any other project documents. The user of this information is advised that it is not intended to be used as a basis for any other project. LPA, KH, BKF and the owner shall not be held responsible for any errors or omissions in this document or any other project documents.

© Copyright 2008

College of San Mateo  
Site Package  
San Mateo, CA  
Developed for  
San Mateo County Community College District

Revision	Description	Date

Revision	Description	Date

Job No.	27082.30
Date	09 APRIL 2009
Drawn by	MD, JT
Checked by	RH
Scale	1"=30'

EXISTING TOPOGRAPHY

C2.06