




CSM DRIVE STA A1+63.40 TO A2+90.87 STA A3+26.87 TO A6+62.29 STA A7+13.87 TO A9+30.22

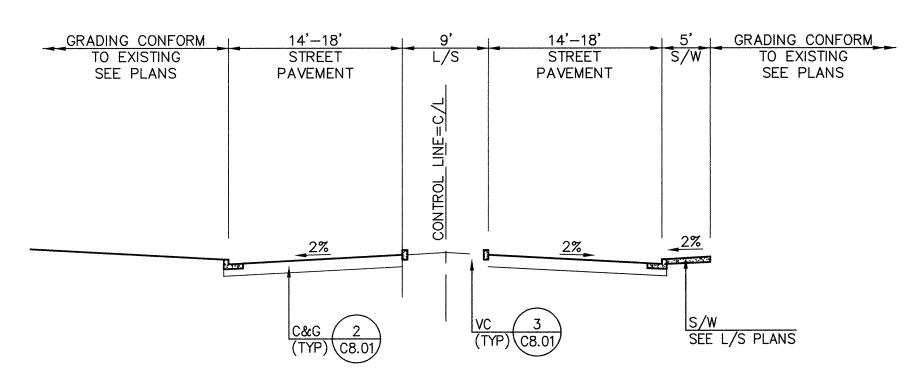


CSM DRIVE STA A10+59.92 TO A13+73.10

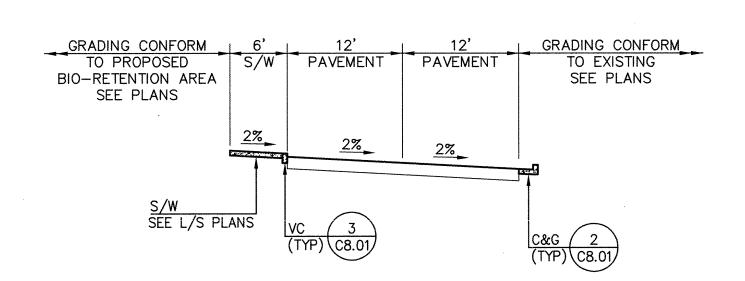


ALIGNMENT D STA D1+28.22 TO D2+87.44

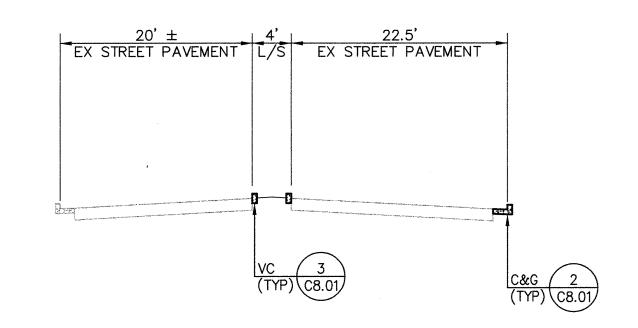


WEST HILLSDALE BLVD STA A1+51.53 TO 9+30.22

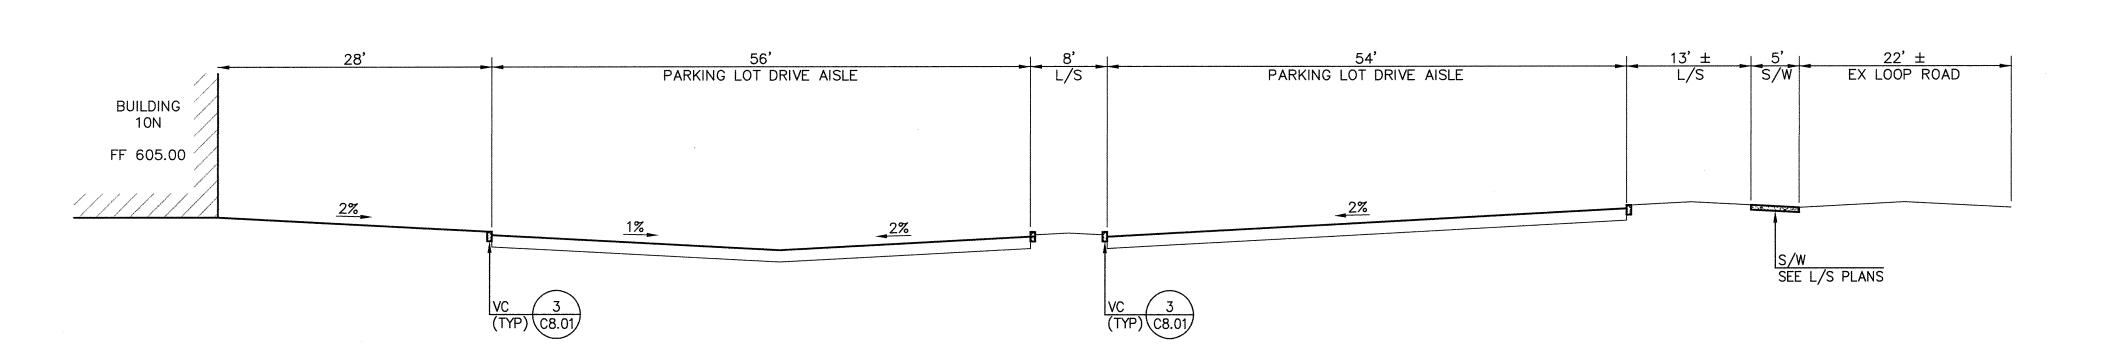


BUILDING 10N PARKING LOT STA A1+51.53 TO 9+30.22

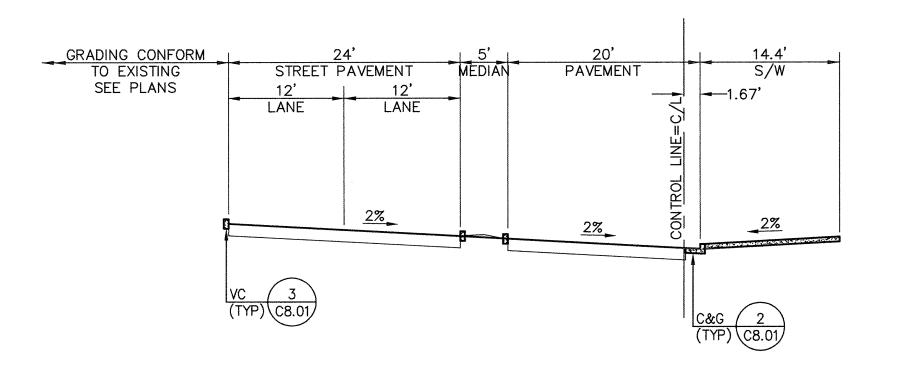

ALIGNMENT C STA C3+09.43 TO C3+86.67

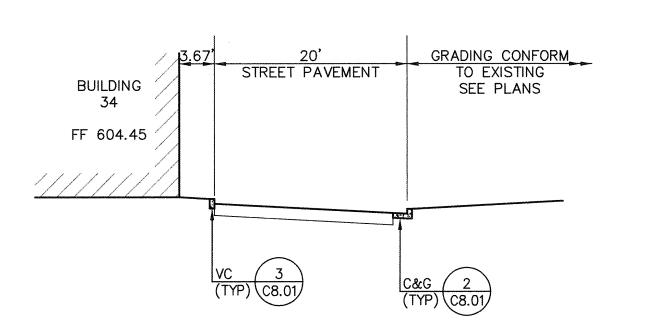



BUILDING 34 DRIVE AISLE STA A1+51.53 TO 9+30.22

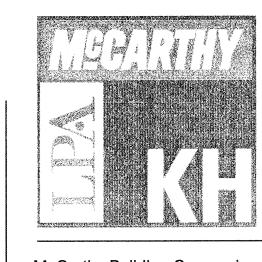

McCarthy Building Companies, Inc. 343 Sansome Street, 14th Floor San Francisco, California 94104 P 415 | 364-1339 F 415 | 397-5999

255 SHORELINE DRIVE, SUITE 200 REDWOOD CITY, CA 94065 PHONE: (650) 482-6300 FAX: (650) 482-6399

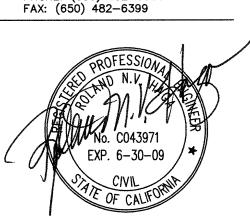

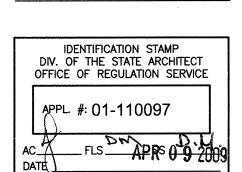

This and all other project documents and all ideas, cesthetics and designs incorporated therein are instruments of service. All project documents are the registered property of LPA, INC. (LPA) and cannot be lawfully used in whole or in part for any project or purpose expect as described in the contractual agreement between McCarthy and the District. LPA hereby gives formal notice that any such project document use, reproduction or modification (misuse) is not only unlawful but automatically binds all parties involved with misuse to fully indemnify and defend LPA and LPA's Consultants to the maximum legal extent against all losses, demands, claims or liabilities arising directly or indirectly from project document misuse. Project documents describe design intent of work and misuse. Project documents describe design intent of work and are not a representation of as-built or existing conditions. LPA and LPA's Consultants make no representations concerning the accuracy of documents and are not responsible for any discrepancies between project documents and the existing conditions.

Revision Description	
Revision	

Date	19 SEPT 2008	09 APRIL 2009				
Revision Description	DSA SUBMITTAL	DSA FINAL				

Job. No.	27082.30
Date	09 APRIL 2009
Drawn by	MD, JT
Checked by	RH
Scale	AS SHOWN

TYPICAL SECTIONS

C7.01