


A:\99108\ACAD\STRV\S3.dwg 10-27-99 2:48:19 pm EST

FILE NO. IC
 IDENTIFICATION STAMP
 DIV. OF THE STATE ARCHITECT
 OFFICE OF REGULATION SERVICES
 APPLICATION NO.
 02-101679-3
 AC. 118 98
 DATE JAN 4 2 2000

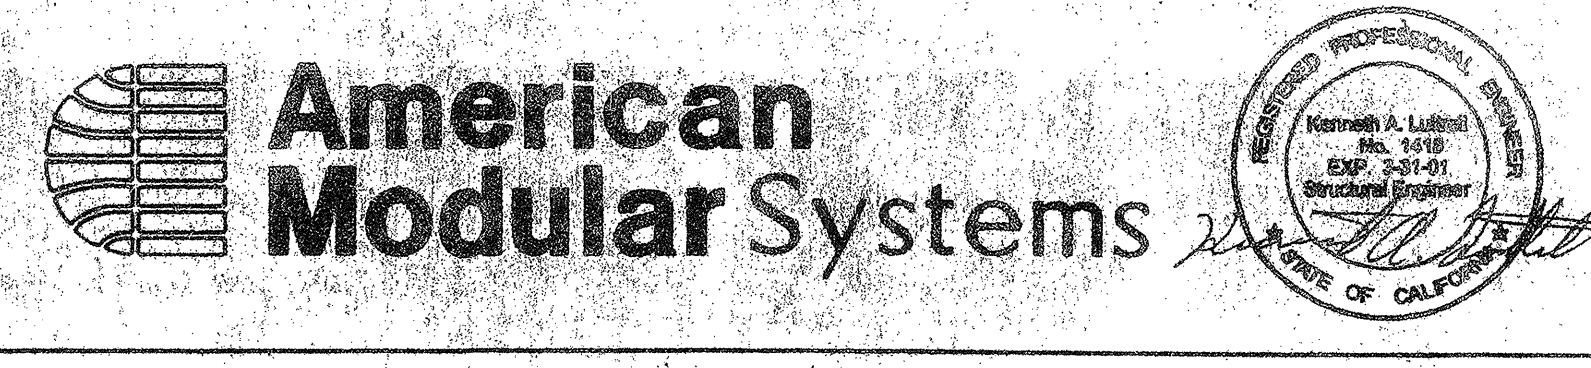

CUSTOMER: _____
 DATE: 12/27/99
 SCALE: AS NOTED
 DRAWN BY: PWD
 DESIGNED BY: MDB
 CHECKED BY: KAL
 SERIAL NO. _____

REVISIONS					
NO	DATE	DESCRIPTION	NO	DATE	DESCRIPTION

PROJECT NO. 99108
 SHEET NO. S3