




5
S3A
3\"/>

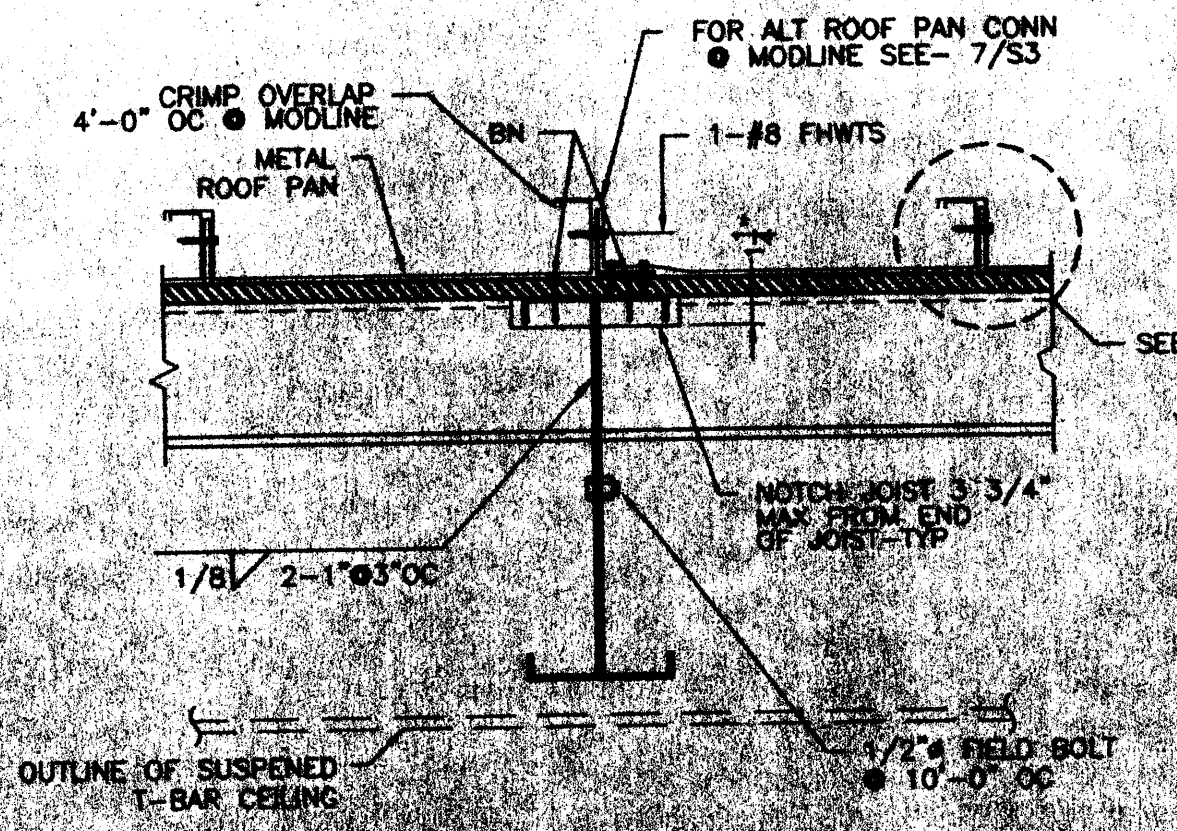


3A
S3A
1 1/2\"/>

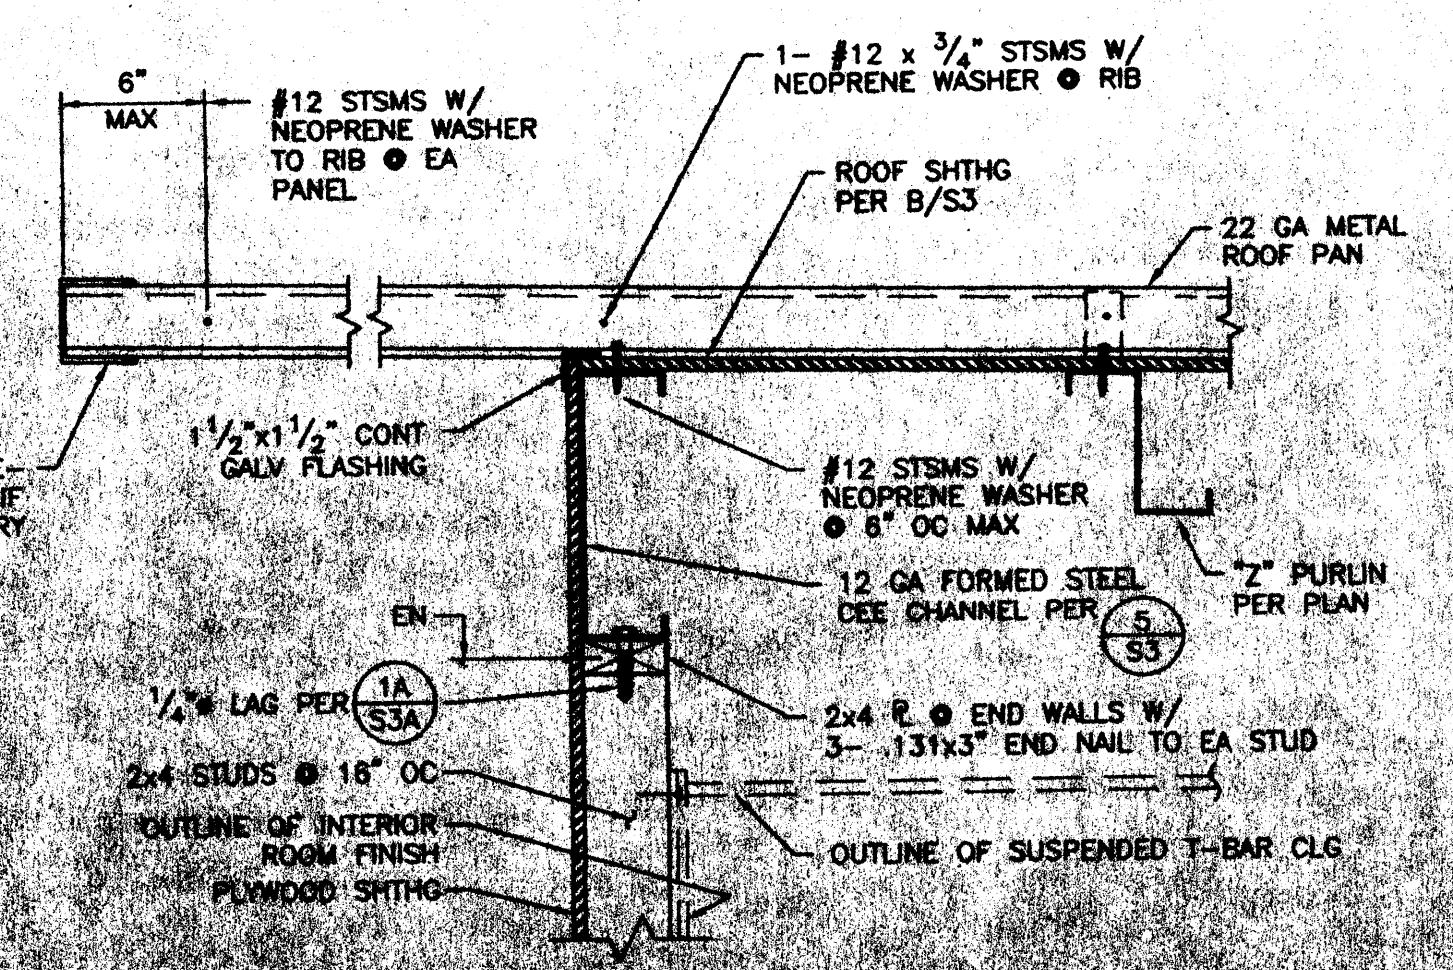


3A
S3A
5'-0\"/>

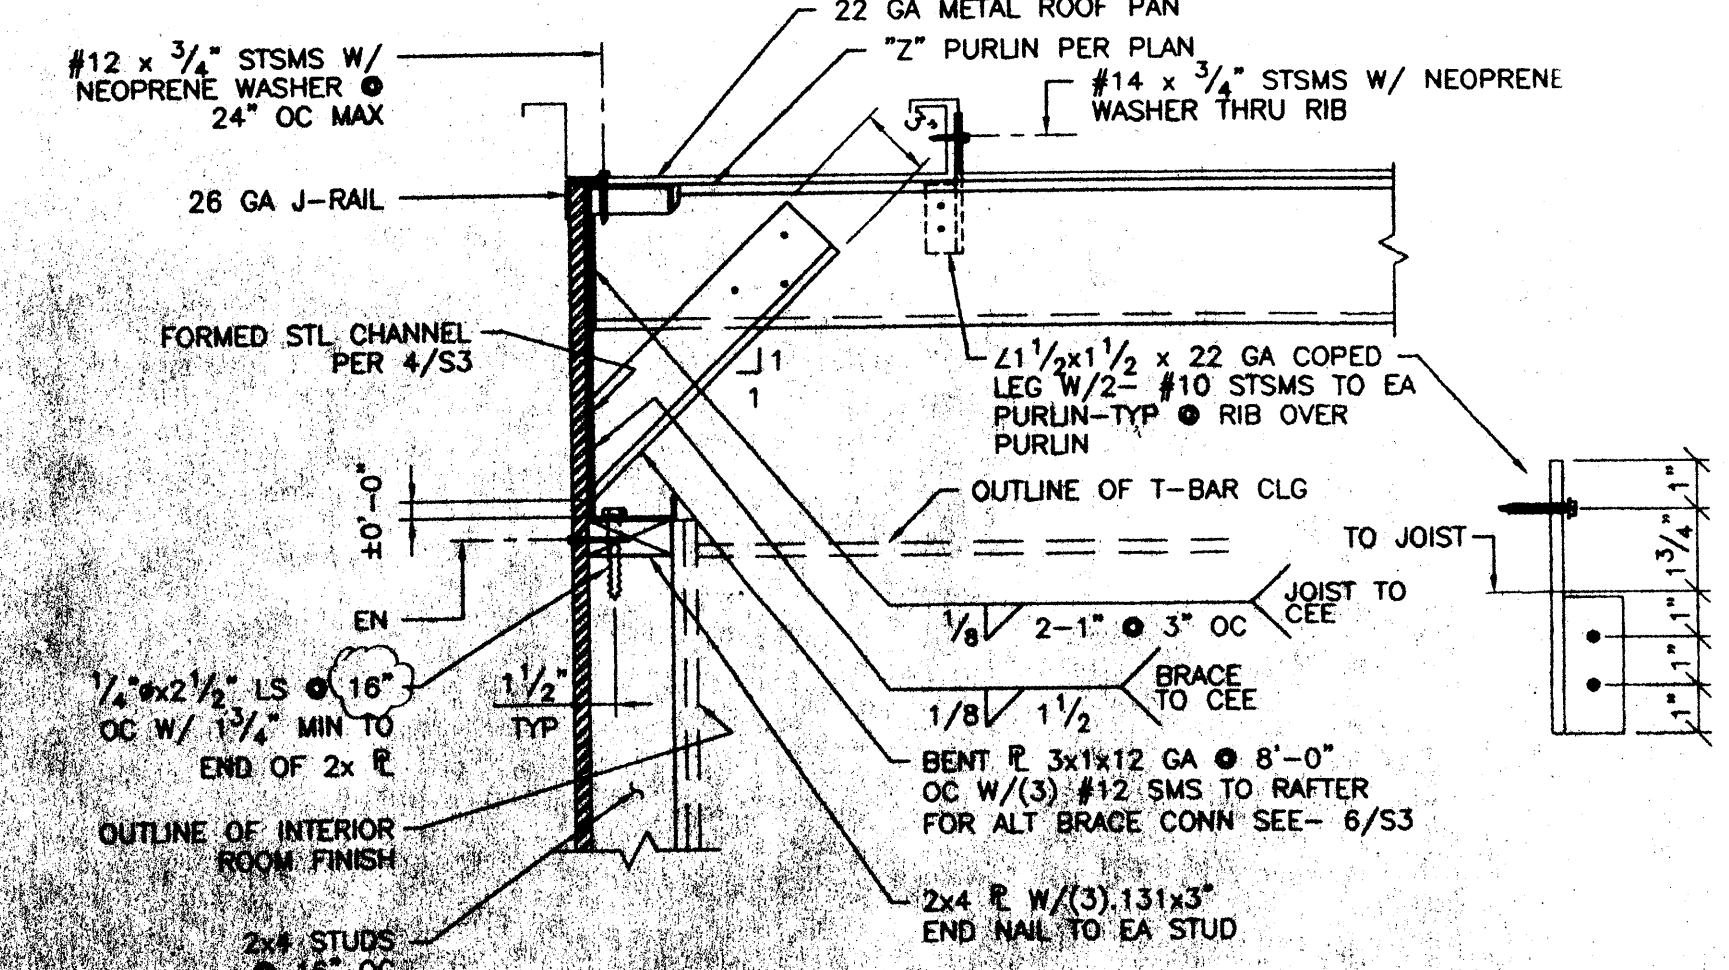

1
S3A
1 1/2\"/>

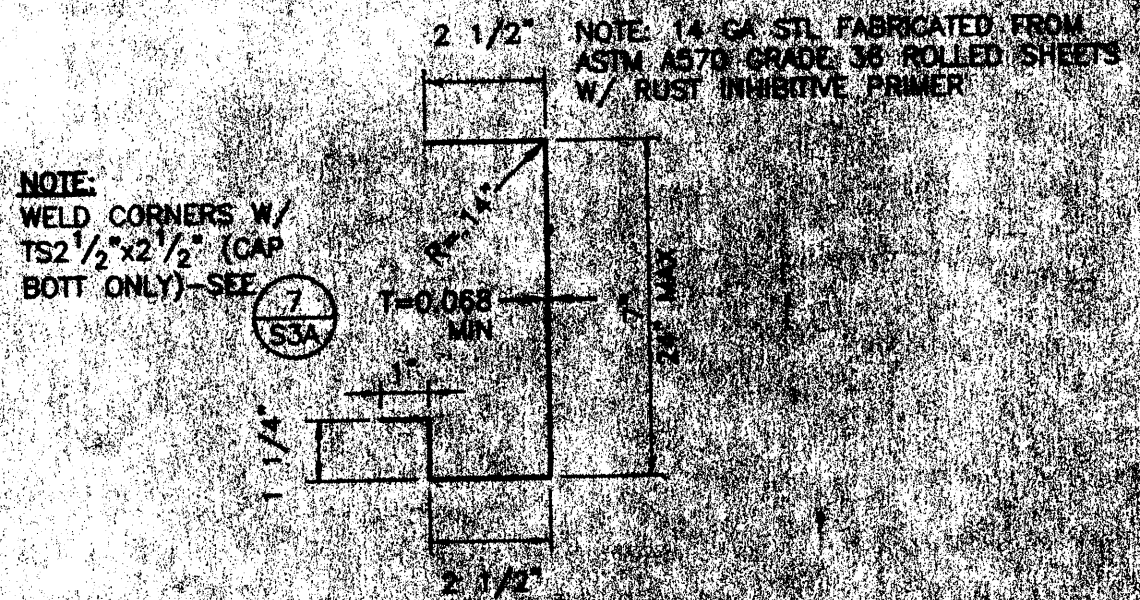


6
S3A
5\"/>

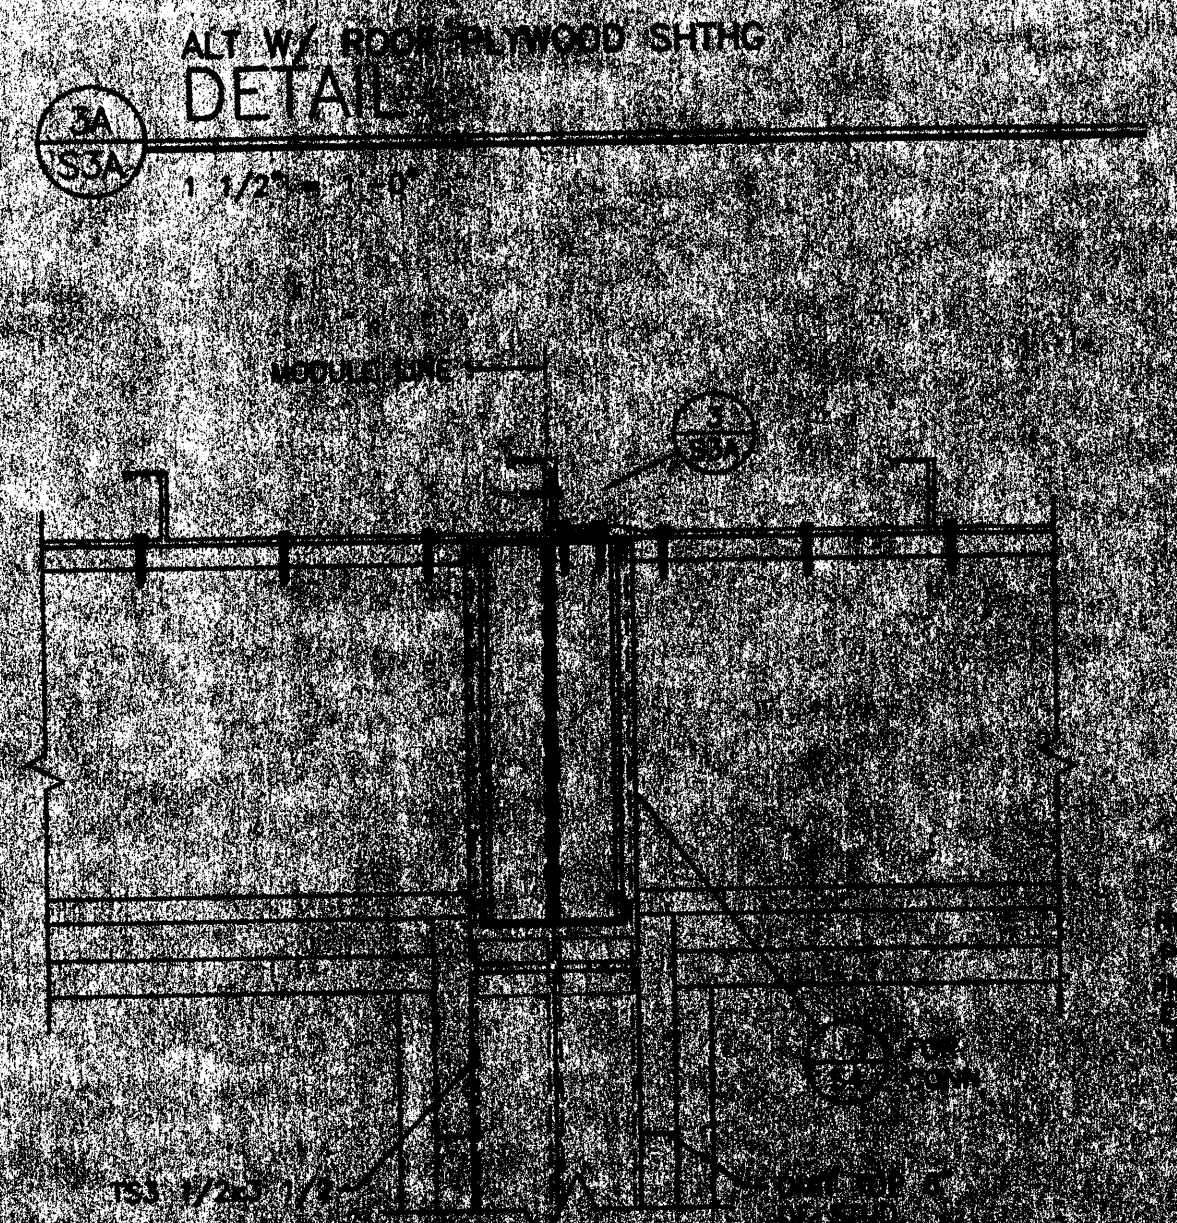


3A
S3A
1 1/2\"/>




3A
S3A
5'-0\"/>

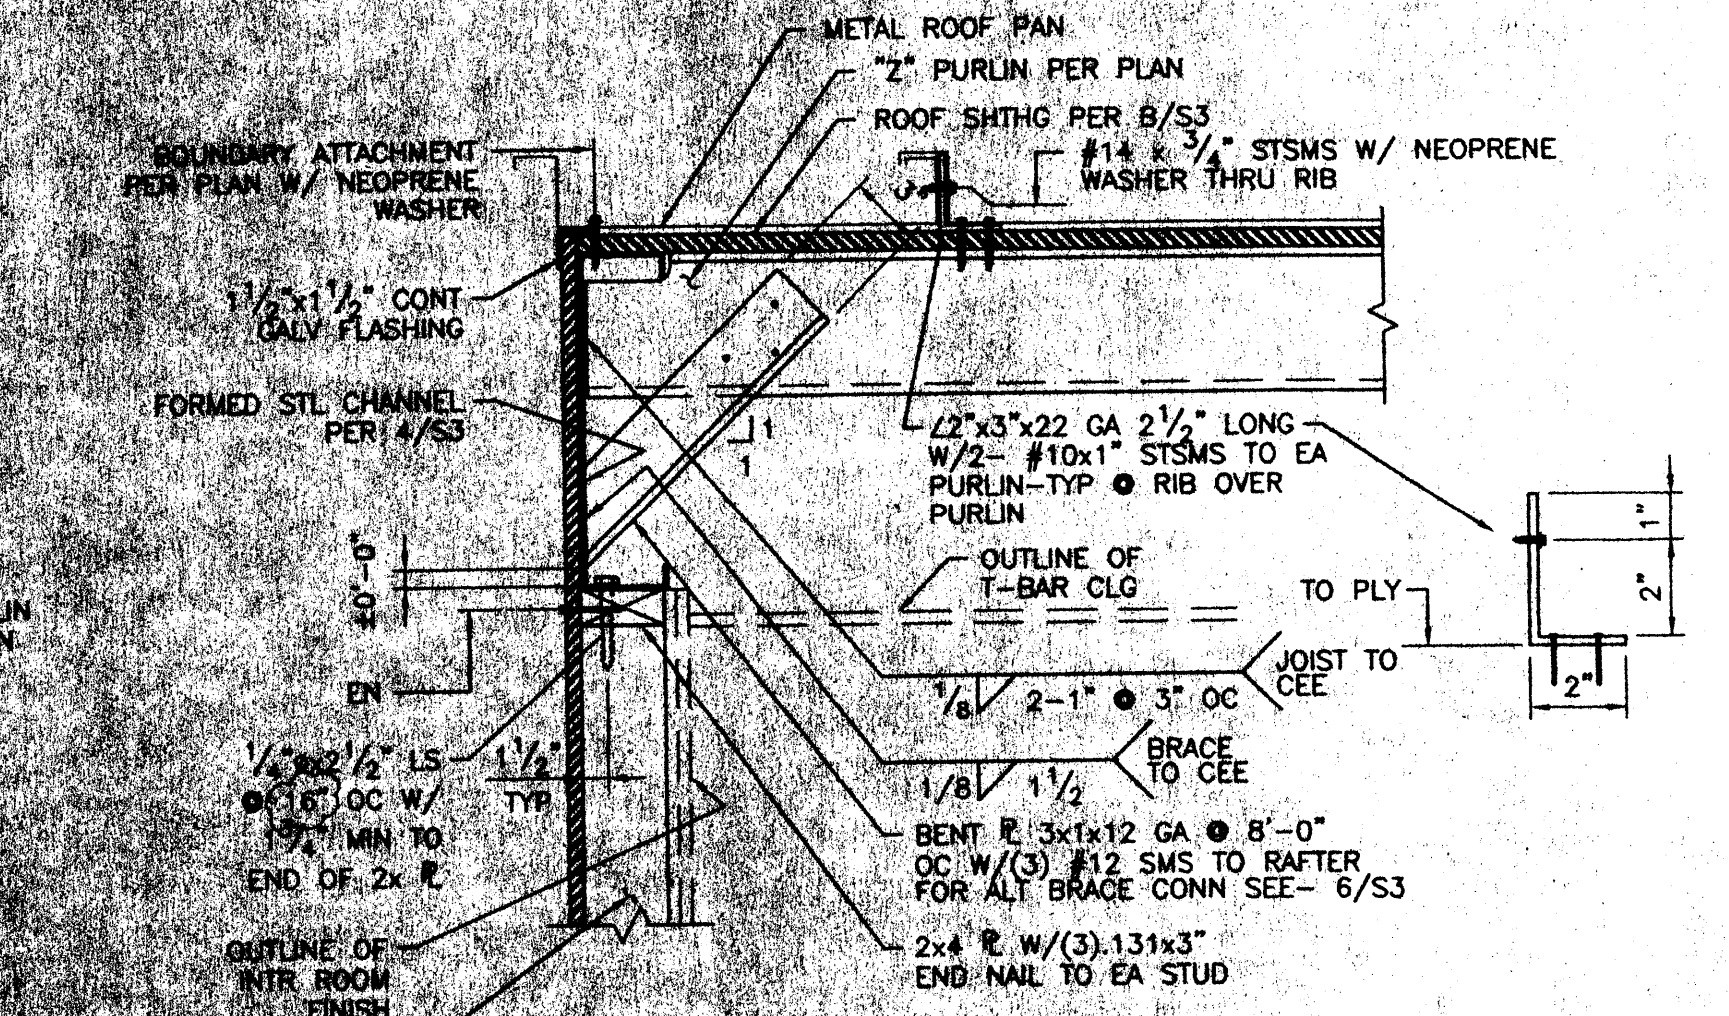


1A
S3A
1 1/2\"/>

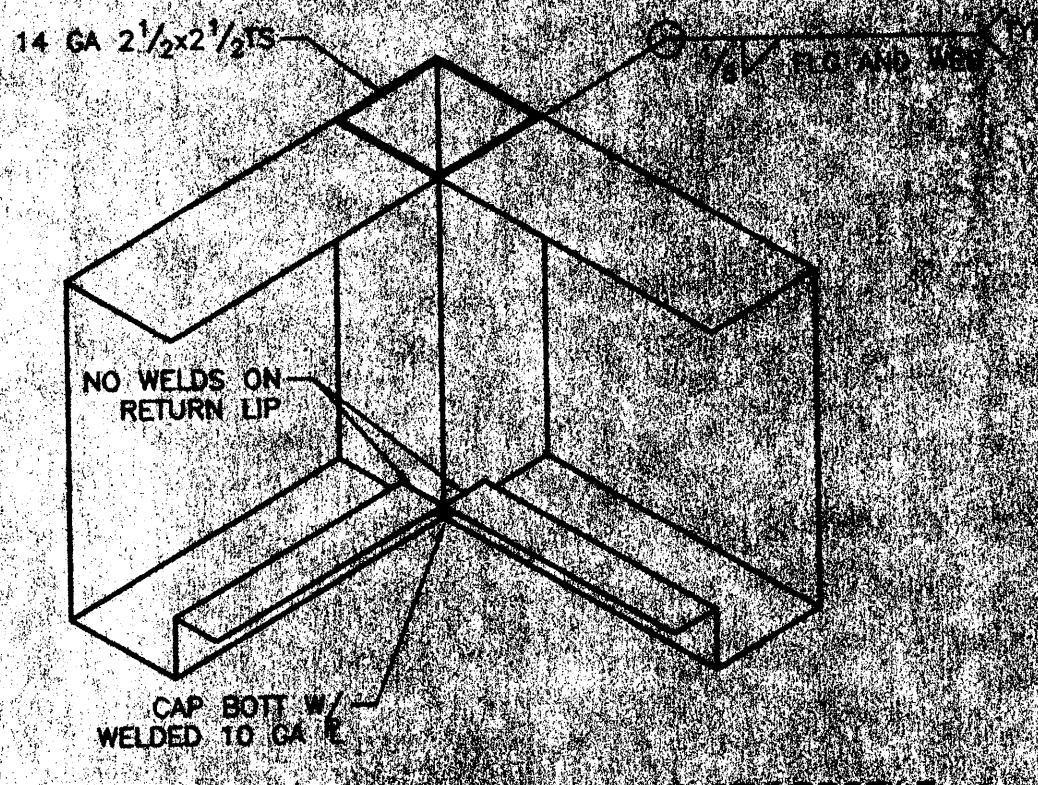


7
S3A
NO SCALE

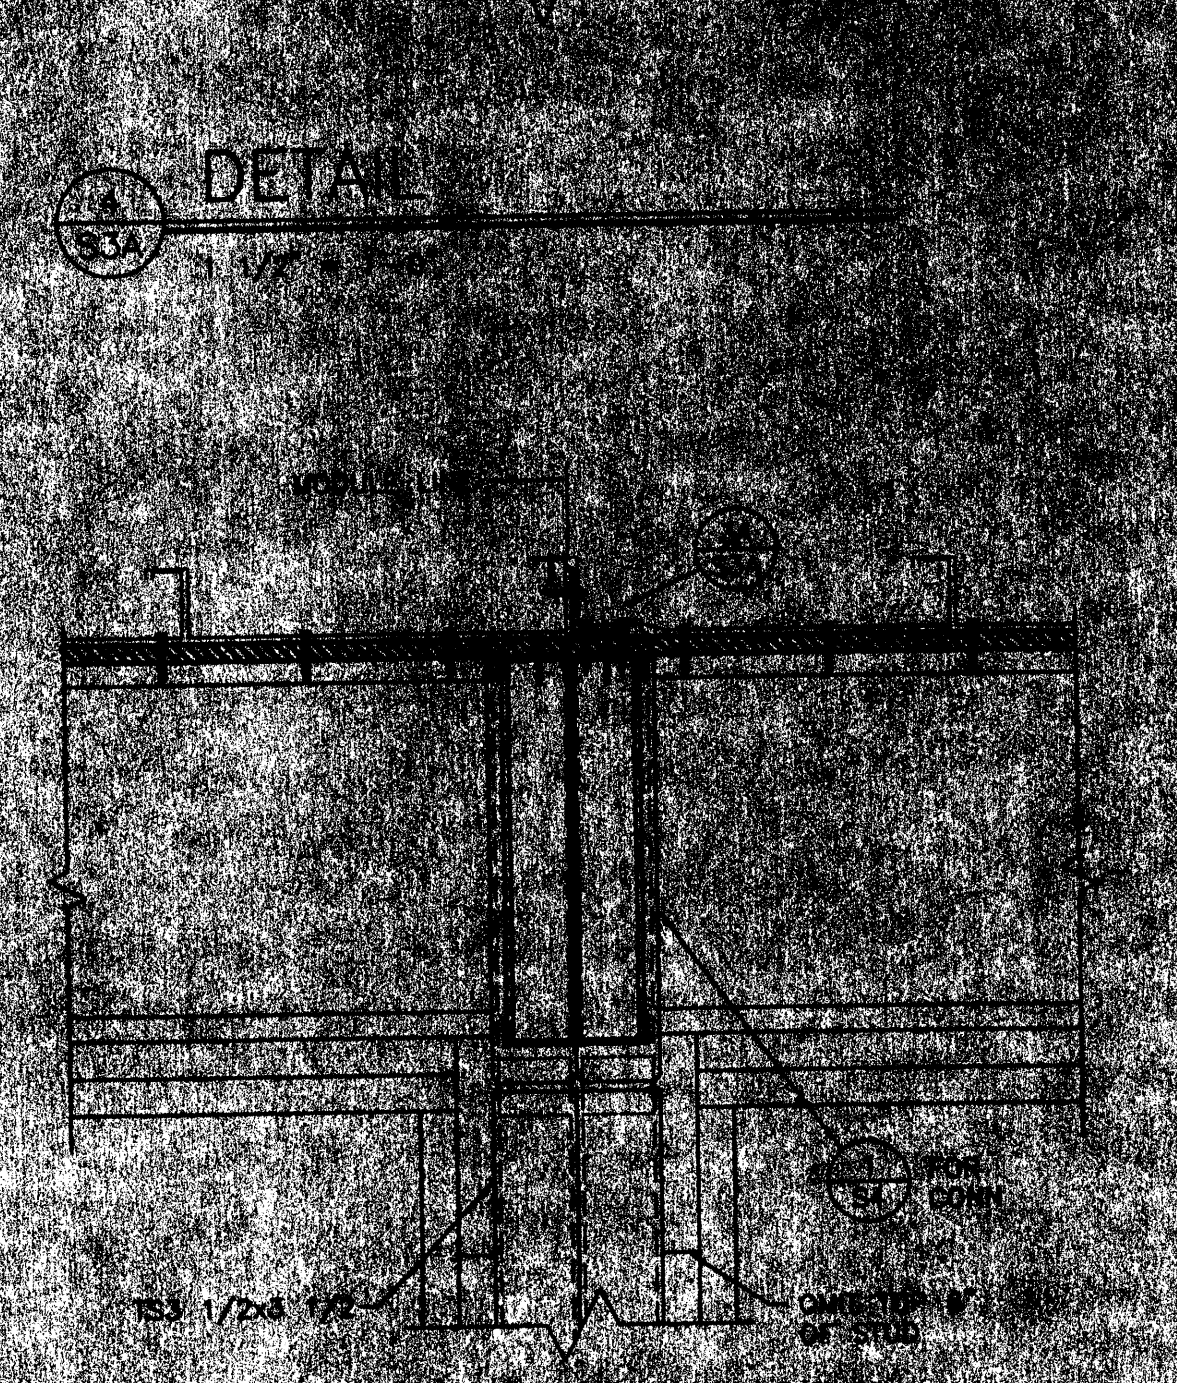


3A
S3A
1 1/2\"/>

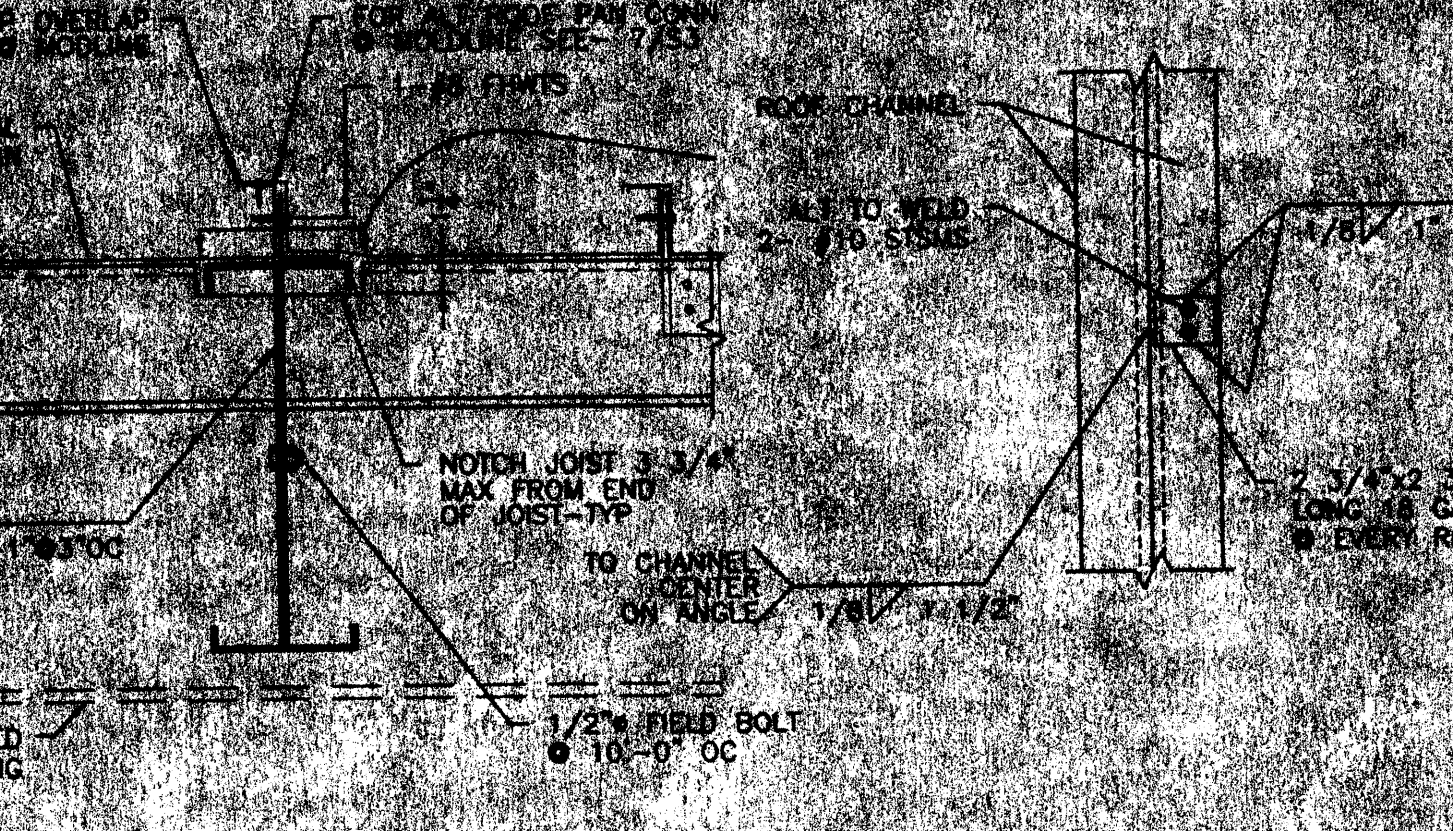

3
S3A
1 1/2\"/>

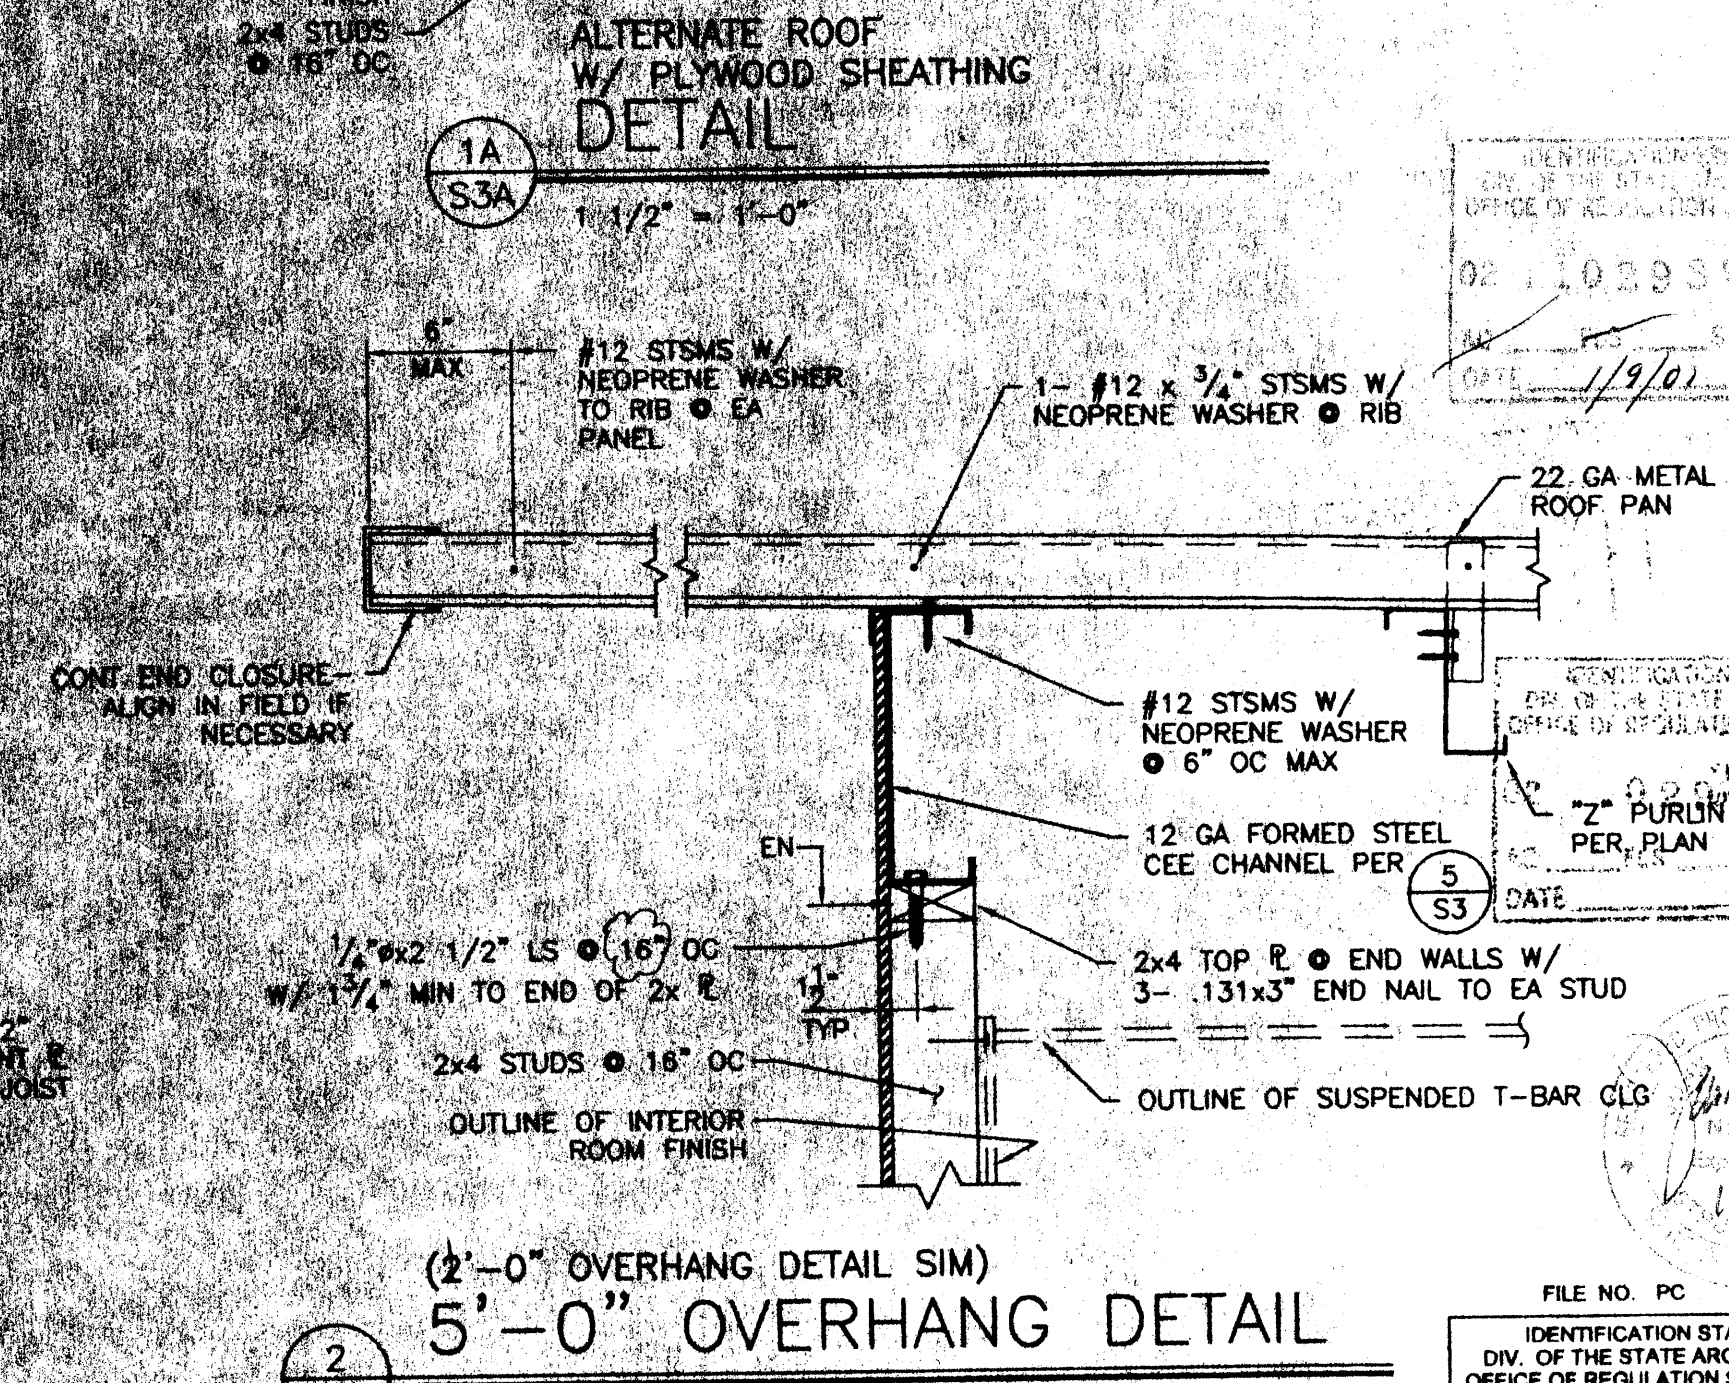



2
S3A
1 1/2\"/>

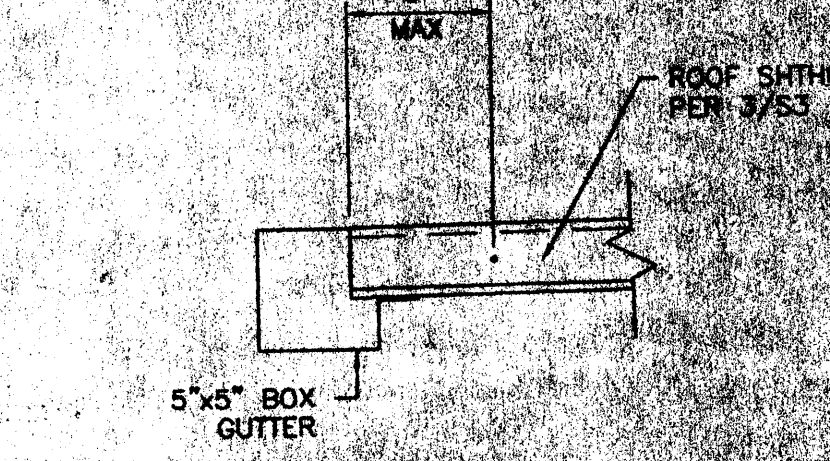

8
S3A
NO SCALE

M:\99\08\ACAD\STRU\S3A.dwg 10-27-99 1:11:34 pm EST

48 x 40
RELOCATABLE
CLASSROOM

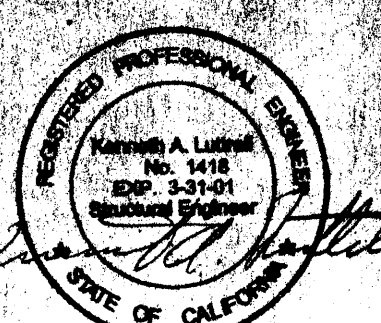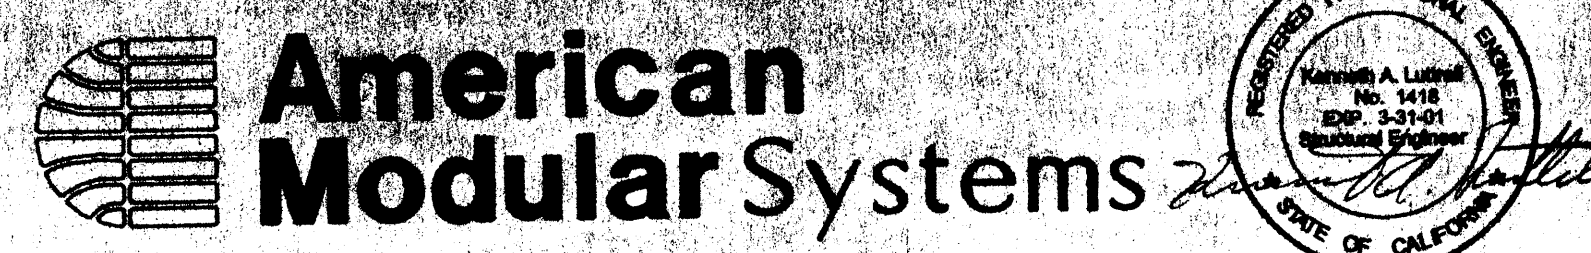

CUSTOMER: _____

DATE: 12/27/99
SCALE: AS NOTED
DRAWN BY: PWD
DESIGNED BY: MDR
CHECKED BY: KAL
SERIAL NO. _____

REVISIONS					
NO	DATE	DESCRIPTION	NO	DATE	DESCRIPTION

PROJECT No.
99108
SHEET No.
S3A

IDENTIFICATION STAMP
DIV. OF THE STATE ARCHITECT
OFFICE OF REGULATION SERVICES
APPLICATION NO.
02-101835
AC. FLR. 88 81
DATE
JAN 12 2000

ROOF FRAMING DETAILS