


JOB NO. 20840  
 DRAWN BY J.E.F.  
 DATE 1 DEC 1986  
 CHECKED BY H.C.M./R.A.G.  
 ADMINISTRATION BUILDING  
 STAIR SECTIONS  
 SHEET NO. 1  
 OF 5

GEORGE W. HUTHCHINSON  
 DIRECTOR OF BUILDING CONSTRUCTION  
 SAN MATEO JUNIOR COLLEGE DISTRICT  
 JOHN CARL WARNECKE ARCHITECT

JOHN A. BLUM & ASSOC. ENGINEERS  
 STRUCTURAL ENGINEERS  
 KELETA & GANNON ENGINEERS  
 ROYSON, MANAMPIO AND MATES LANDSCAPE ARCHITECTS

JOHN CARL WARNECKE  
 A.I.A. ARCHITECT  
 111 N.W. MONTGOMERY ST., SAN FRANCISCO  
 COLLEGE HEIGHTS CAMPUS  
 SAN MATEO, CALIF.

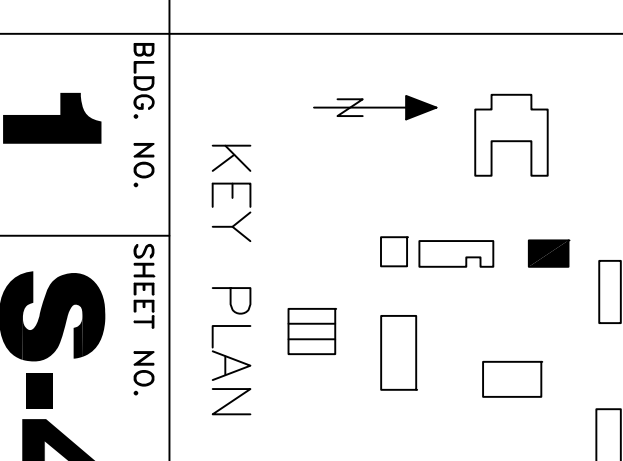

STAIR NO. 2  
 SCALE: 1/2" = 1'-0"  
 NOTE:  
 ALL SECTIONS SHOWN ARE CUT ON SHEET S-2