
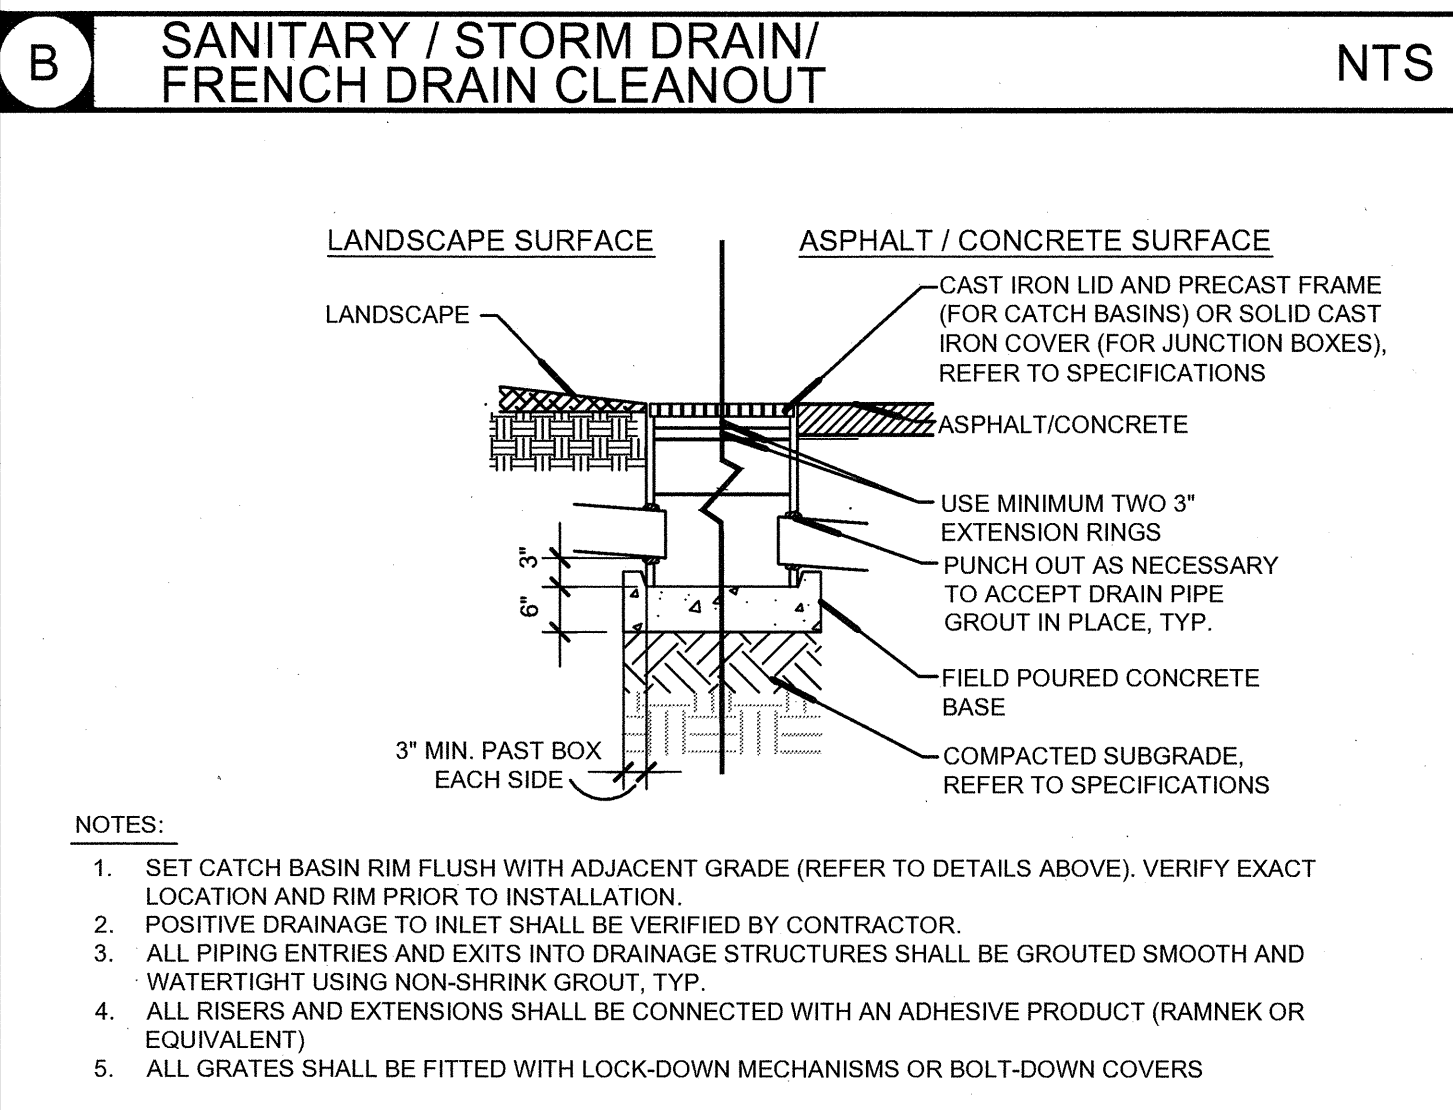
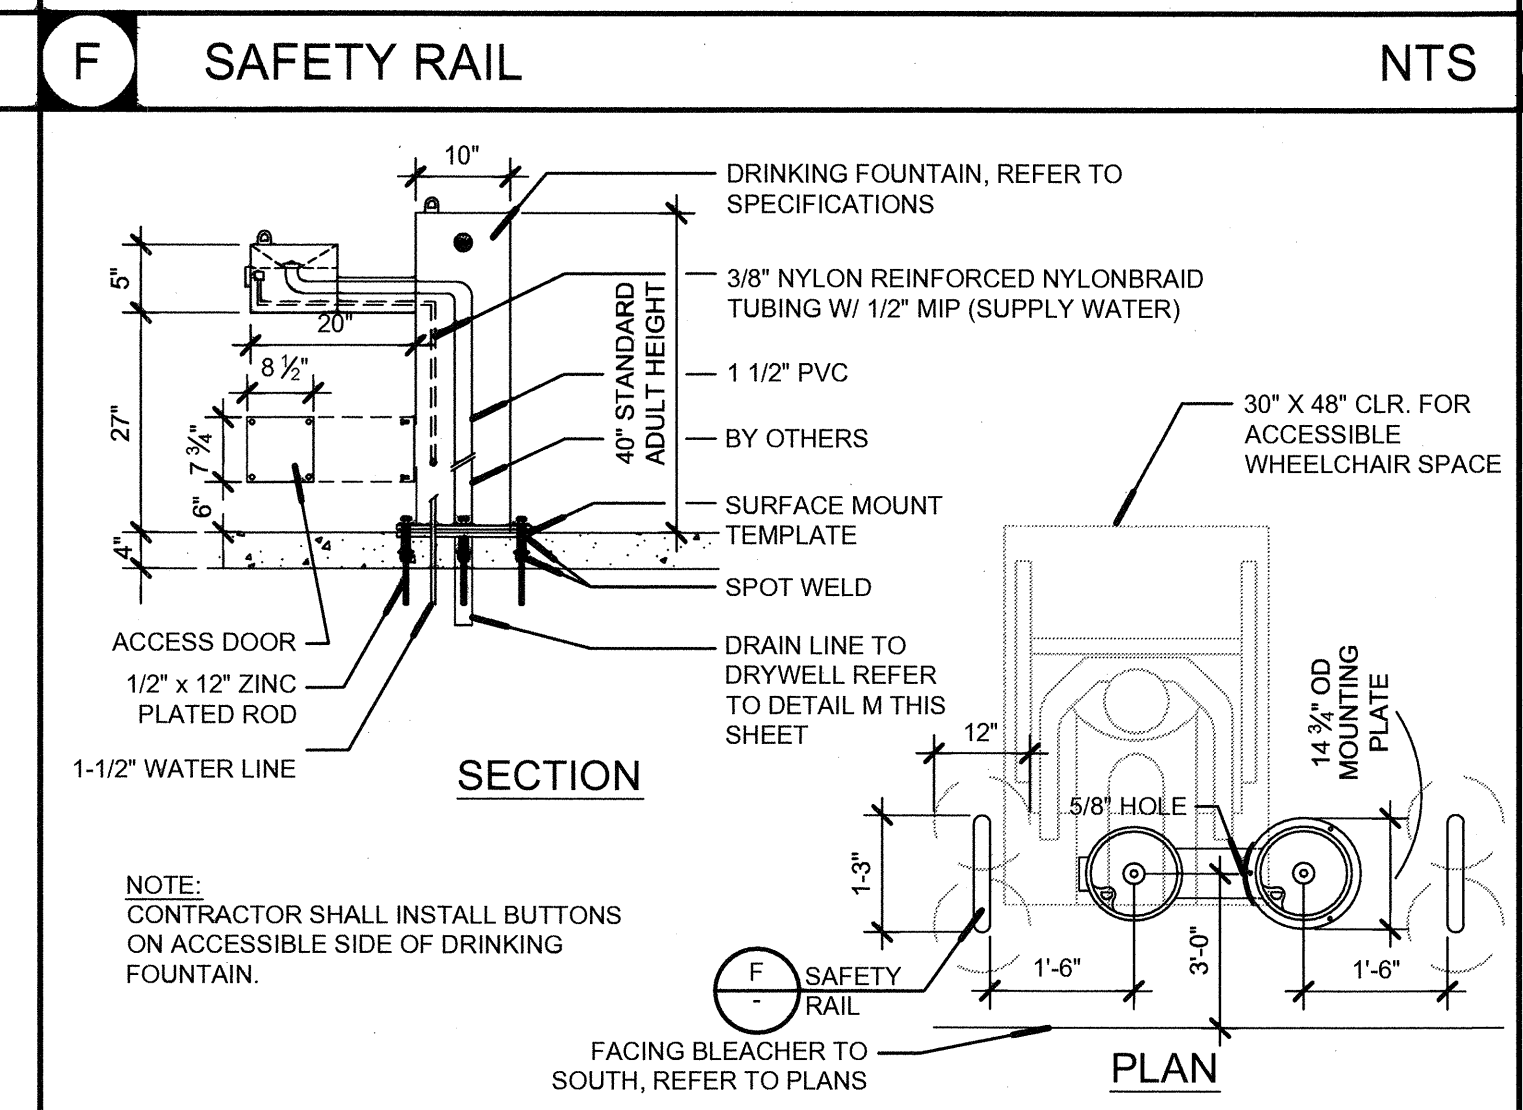
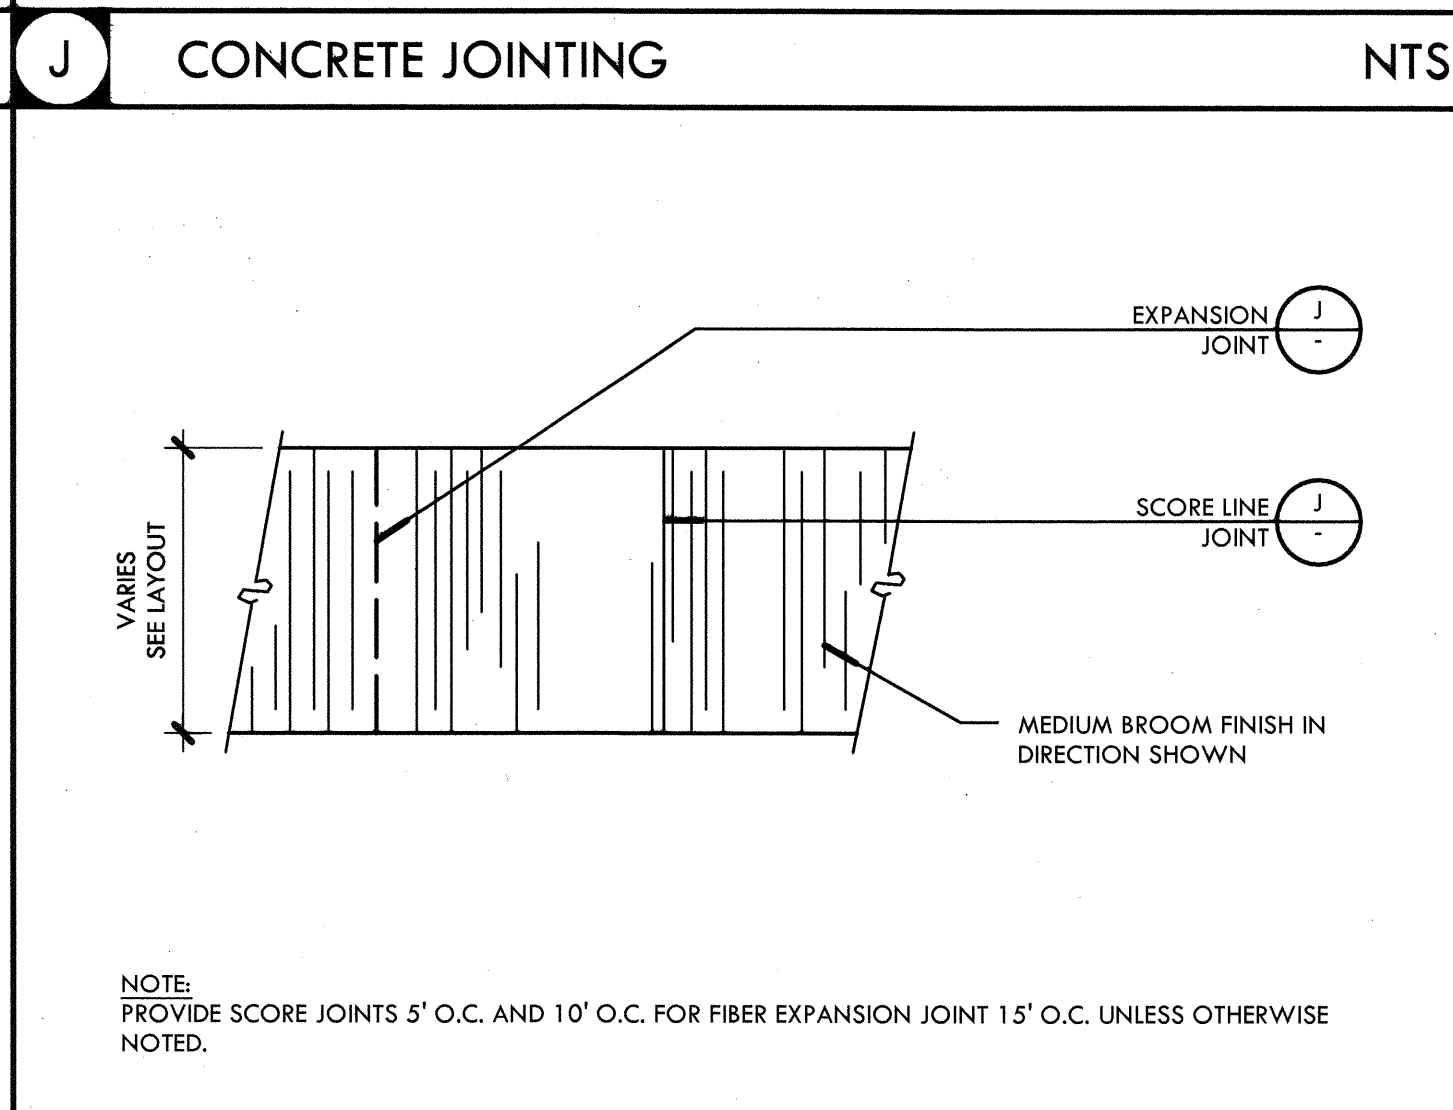
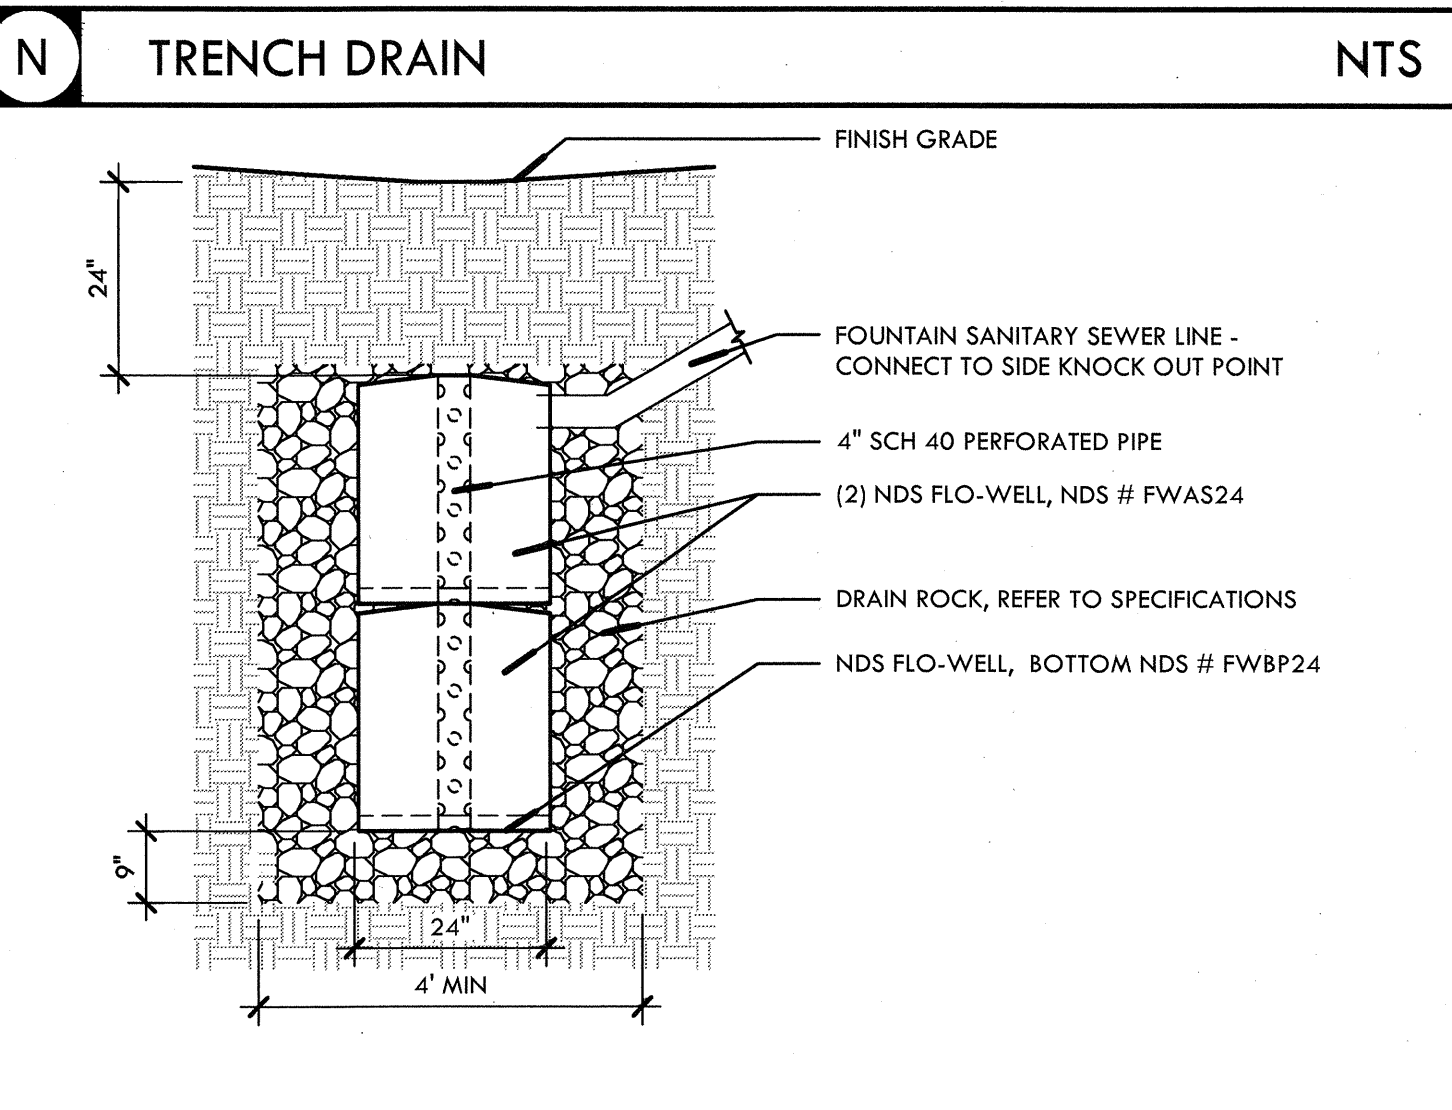
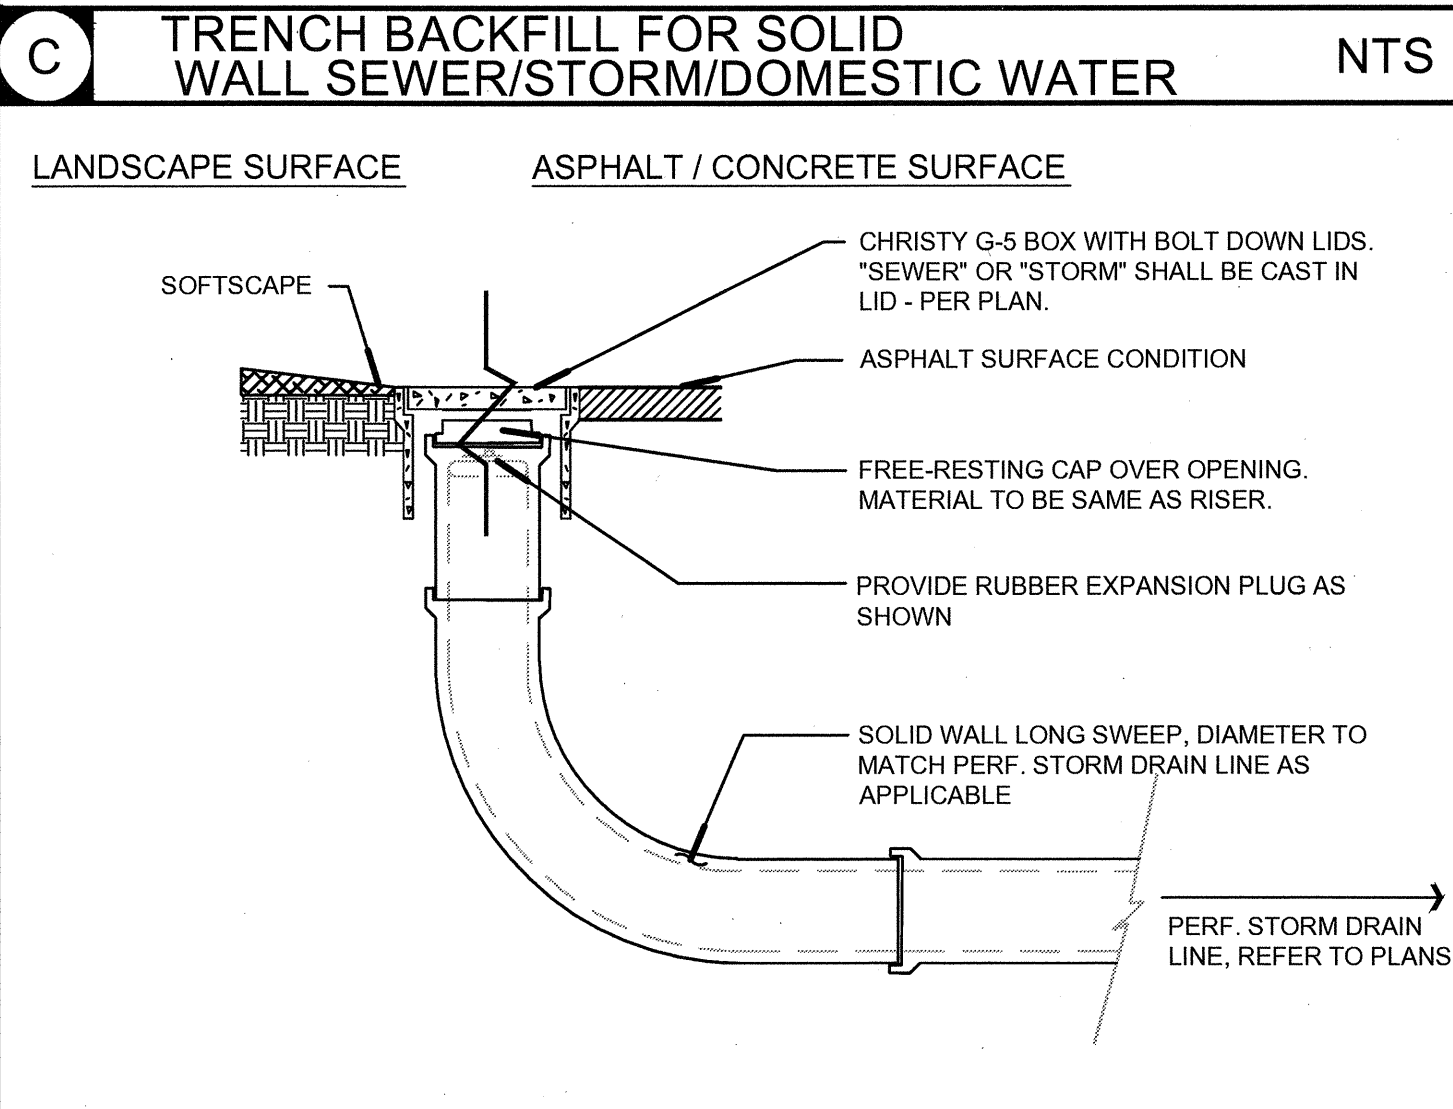
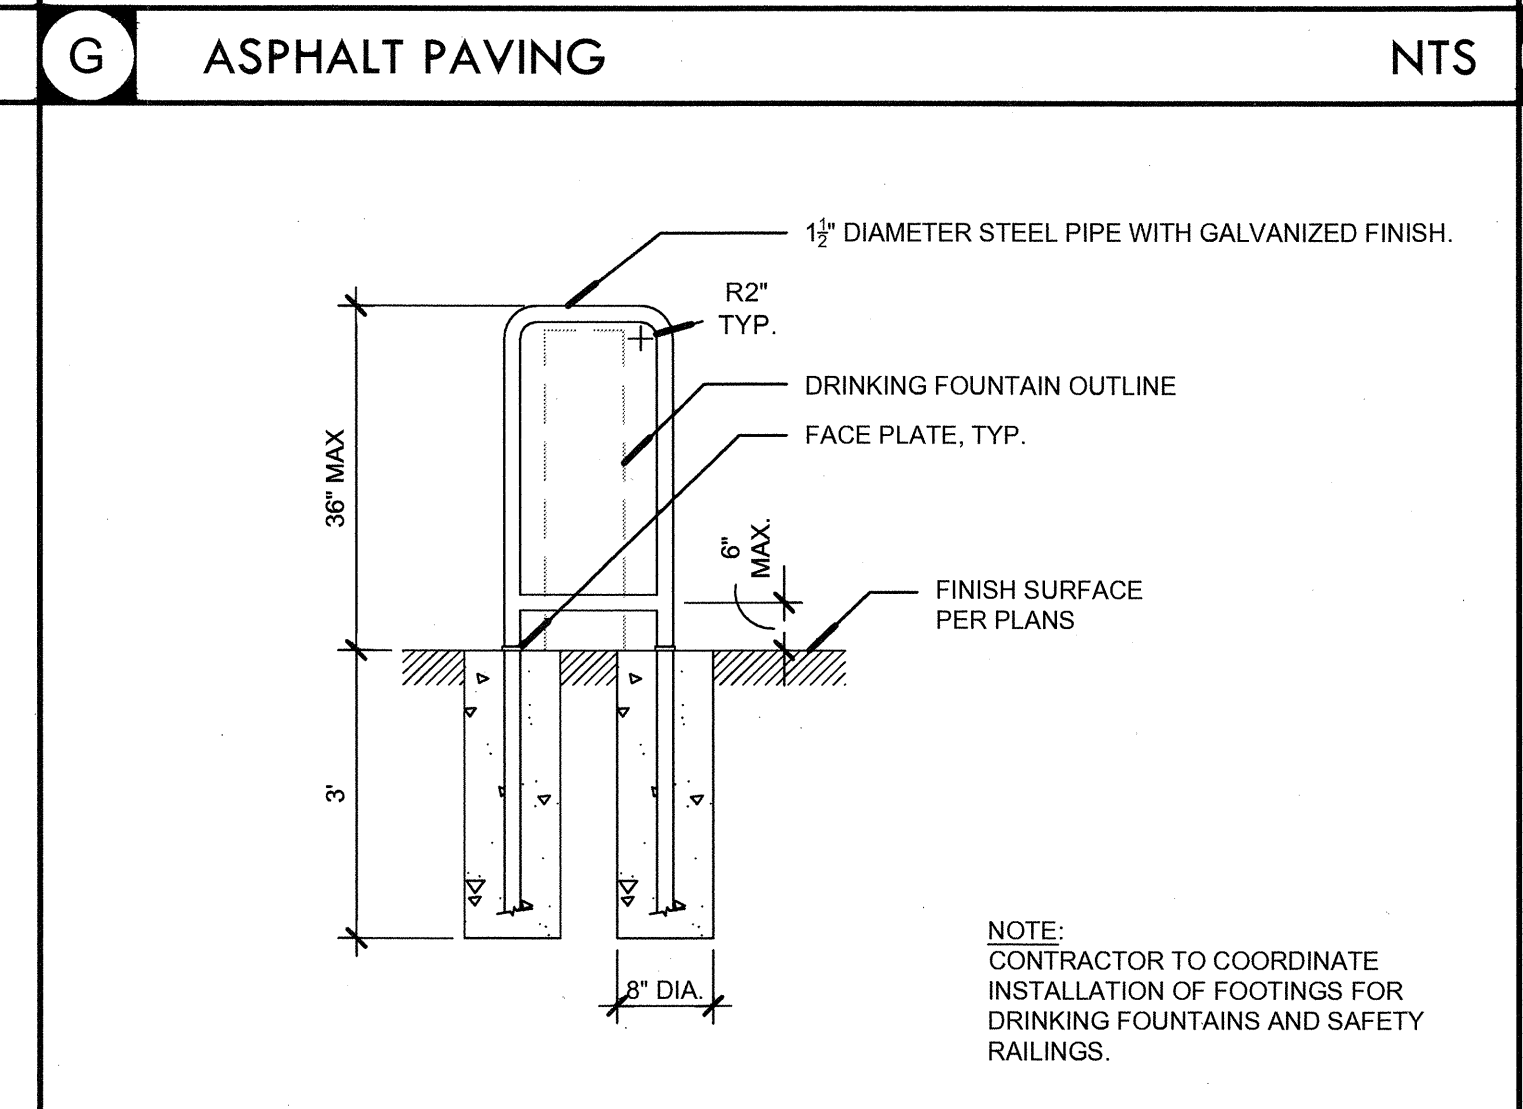
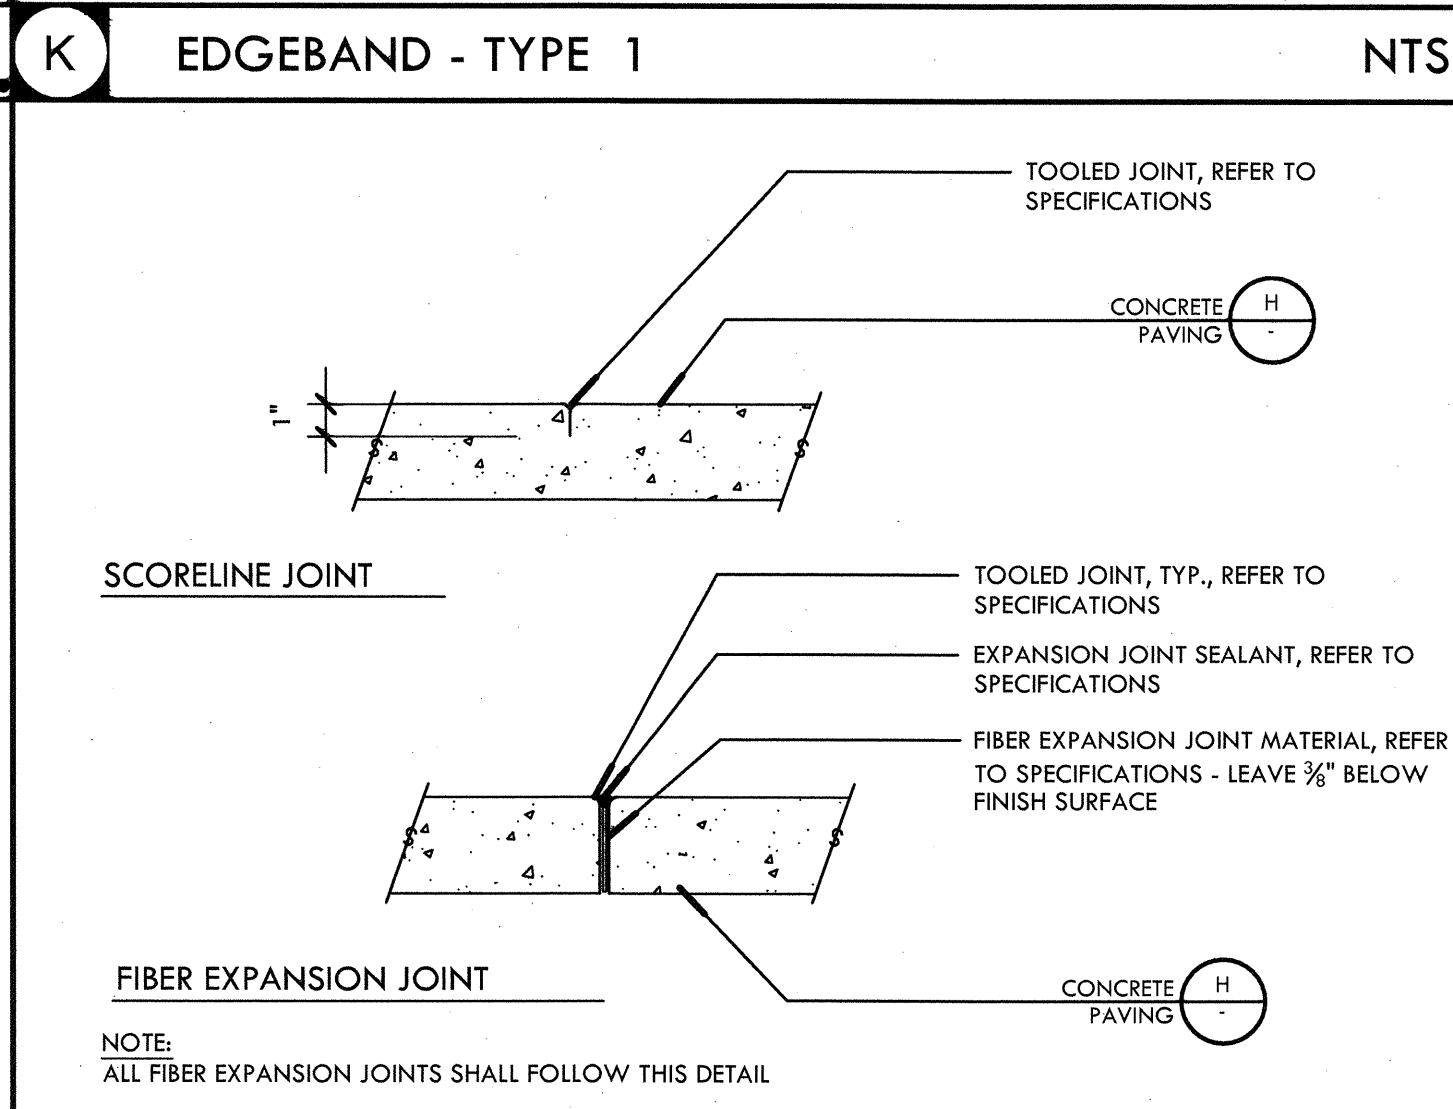
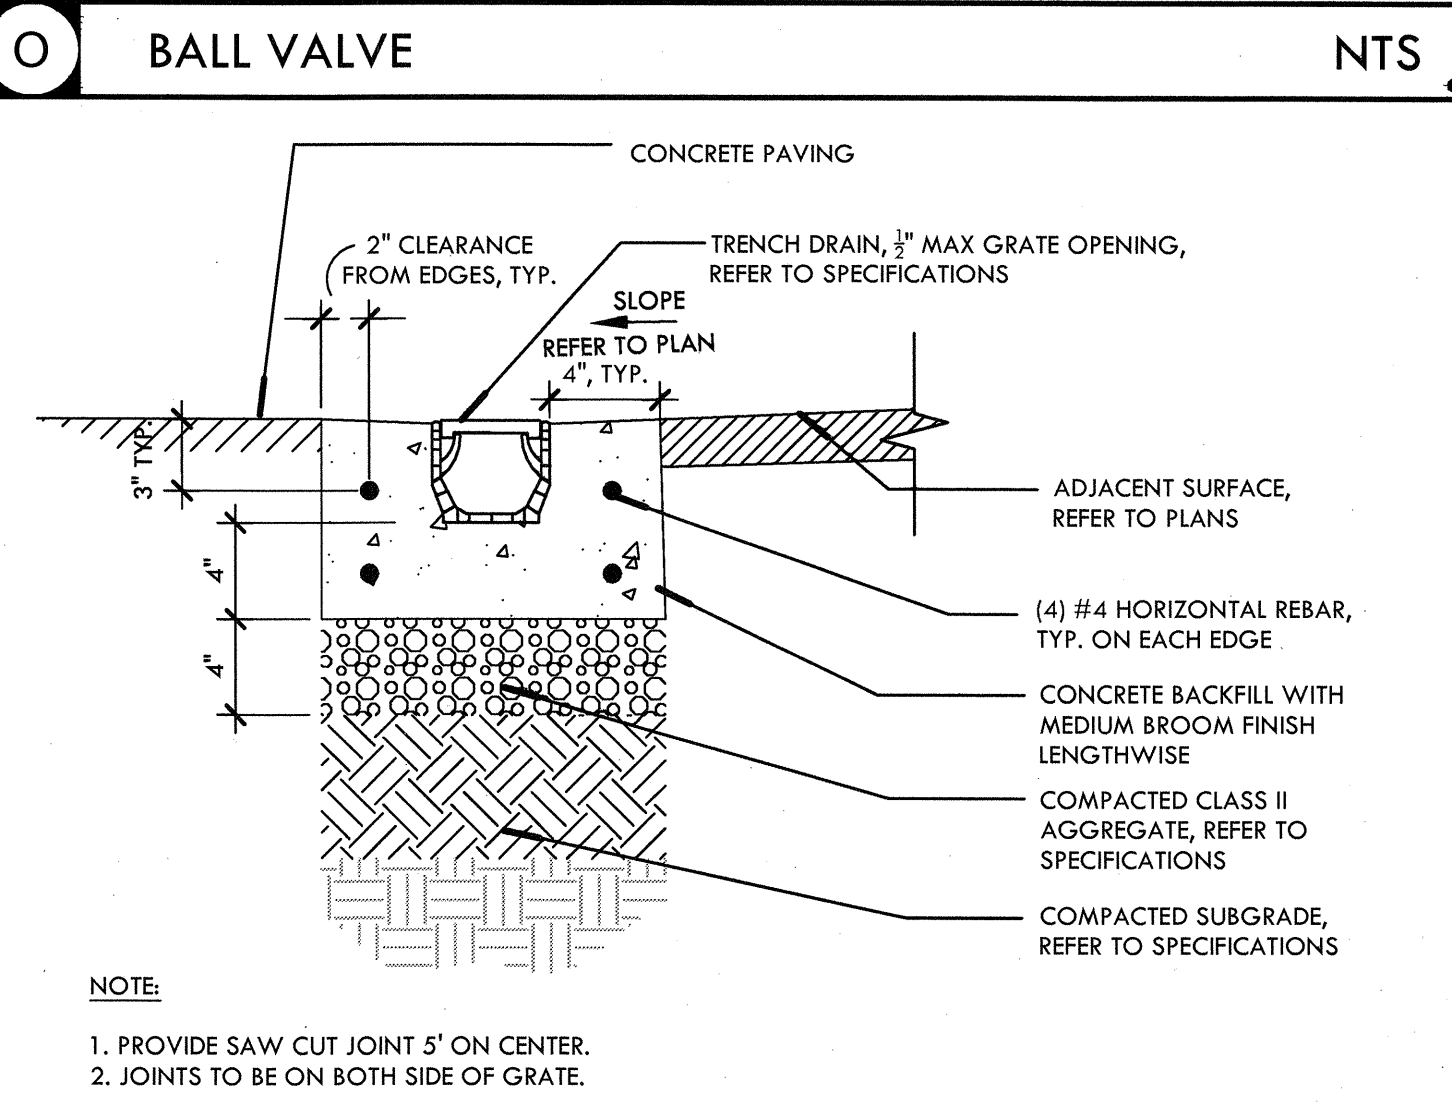
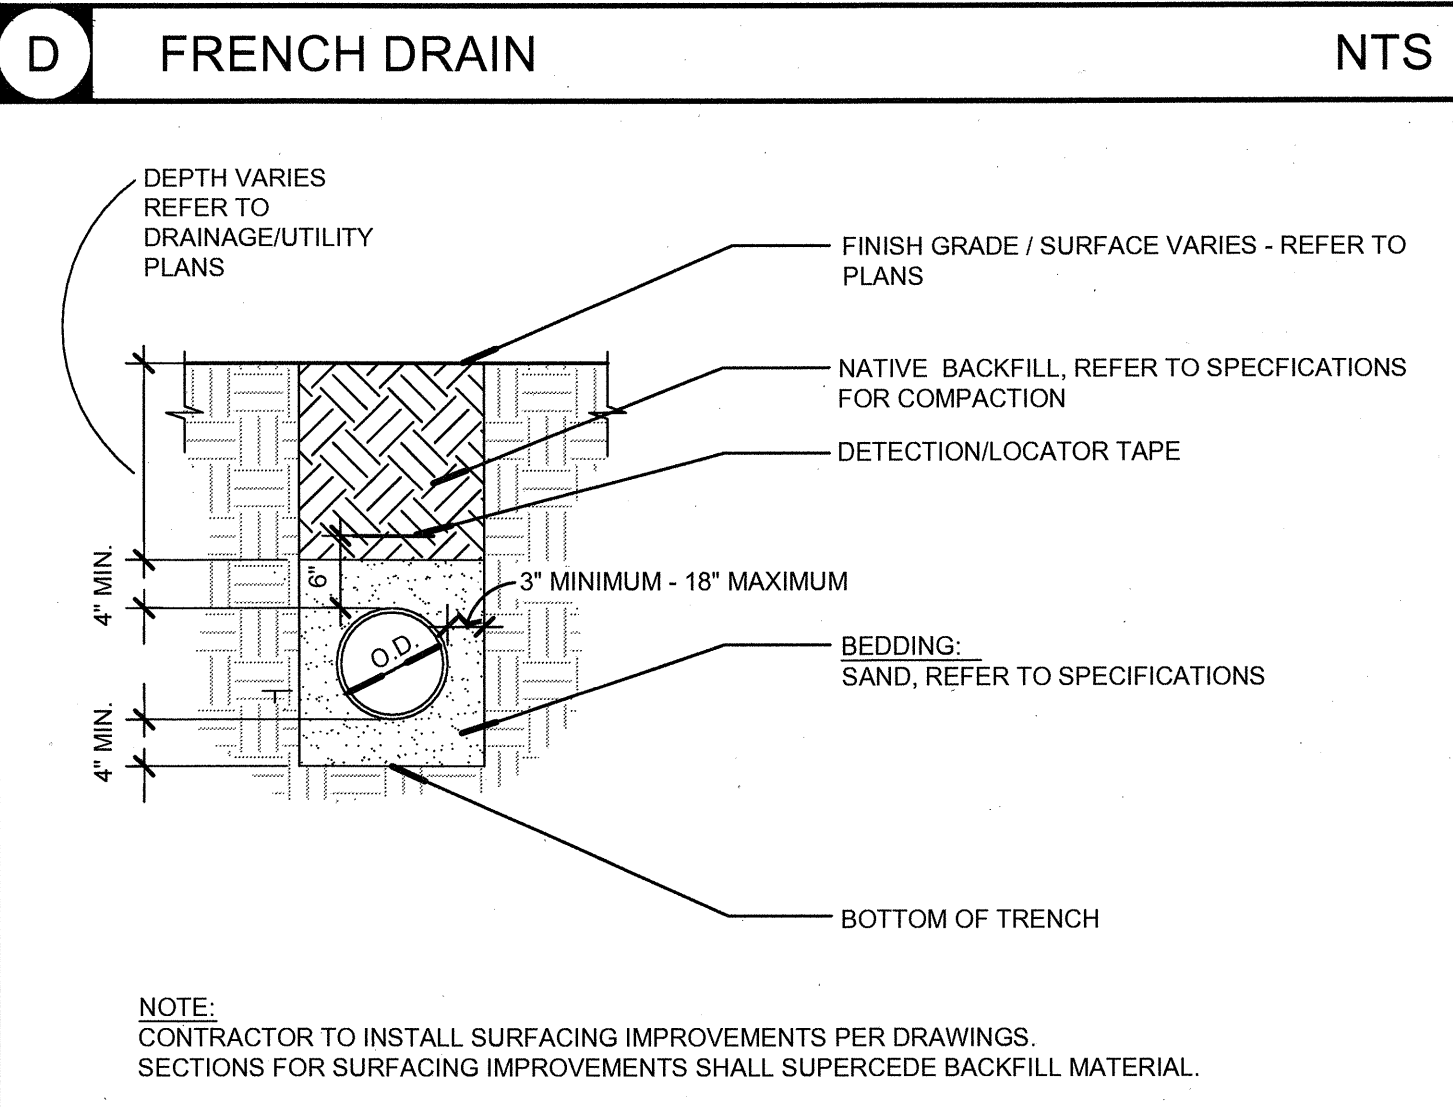
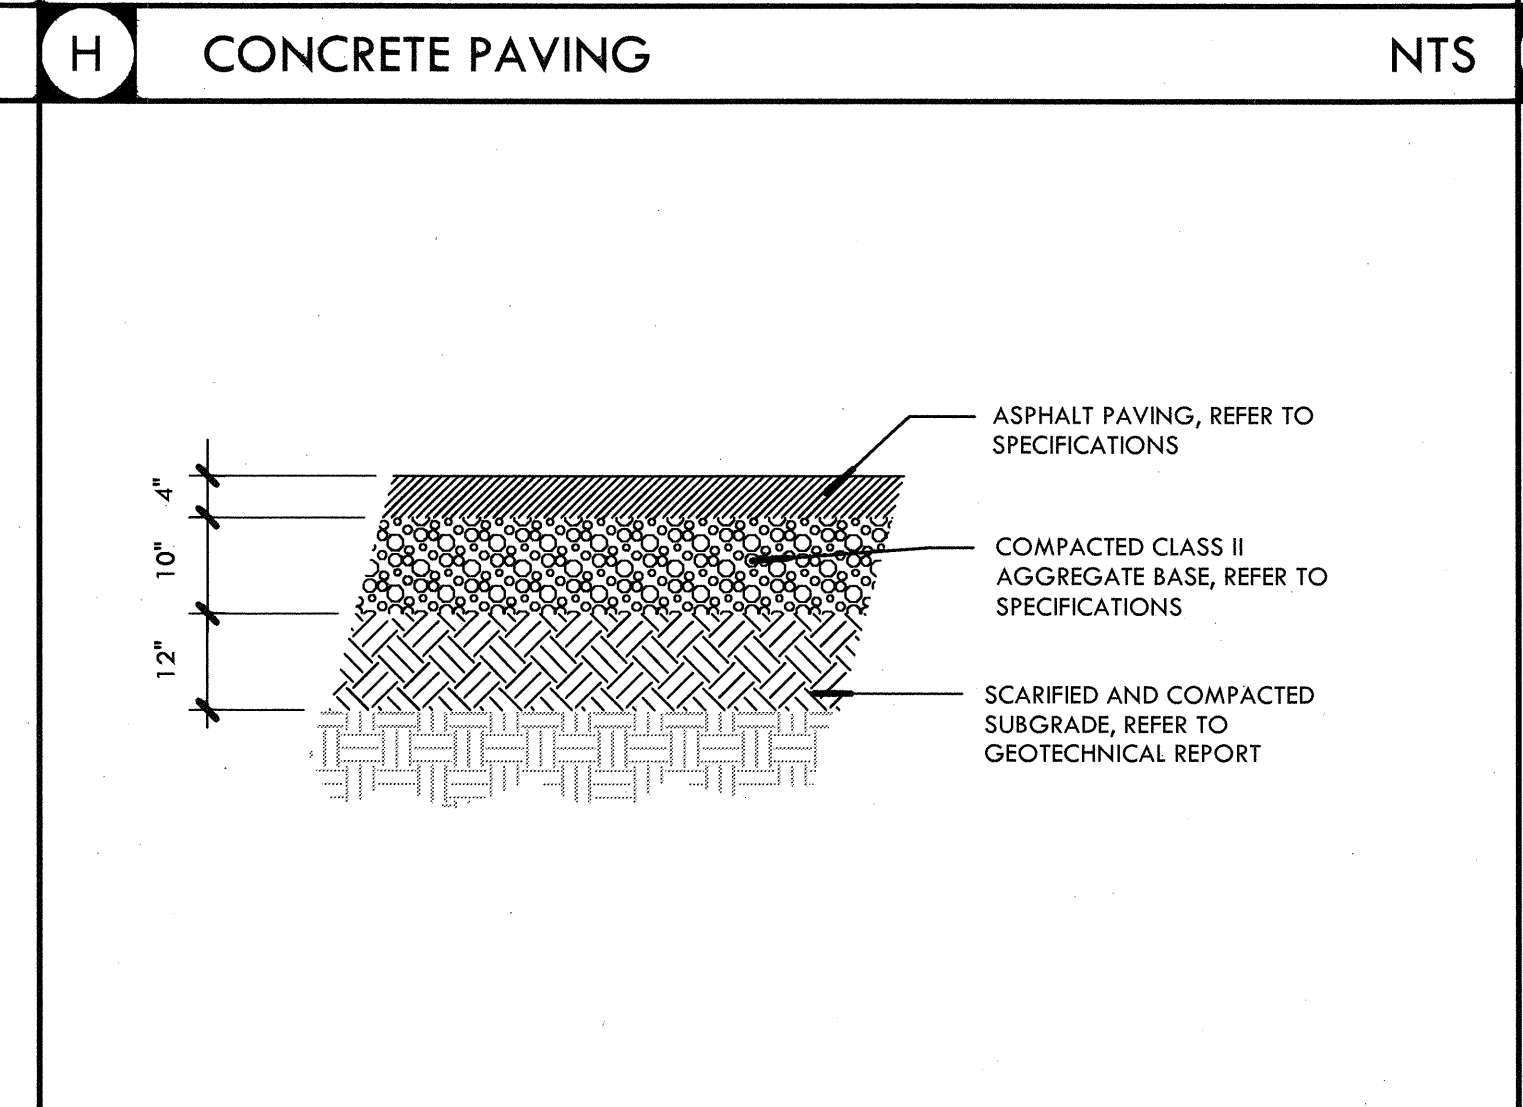
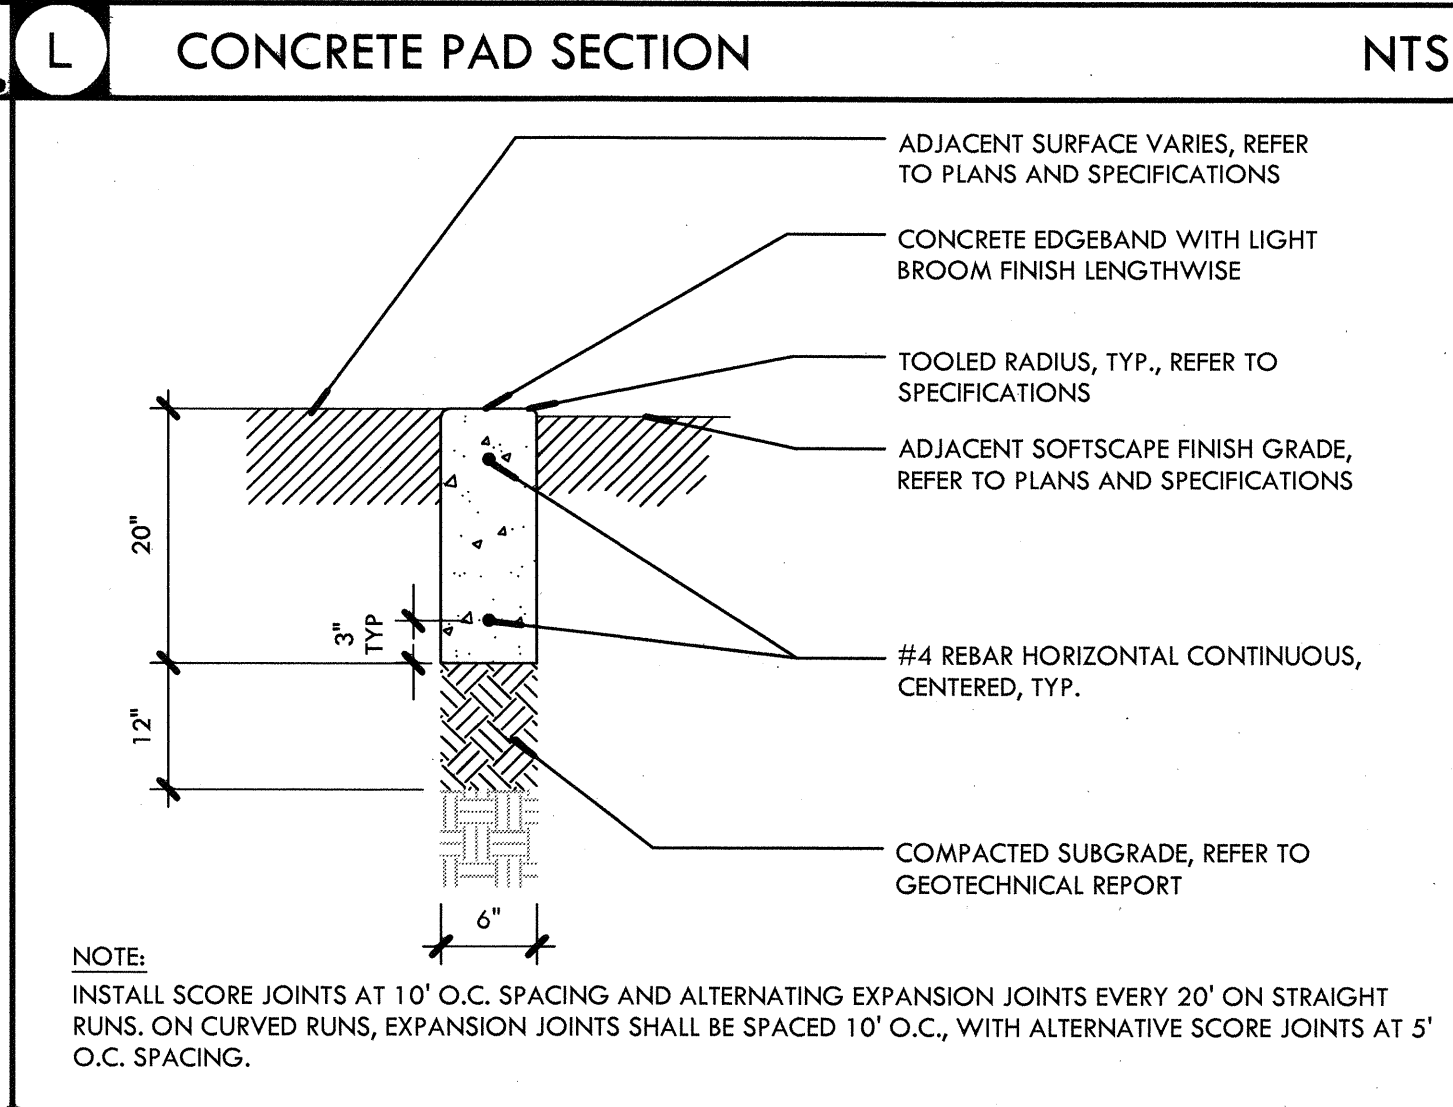
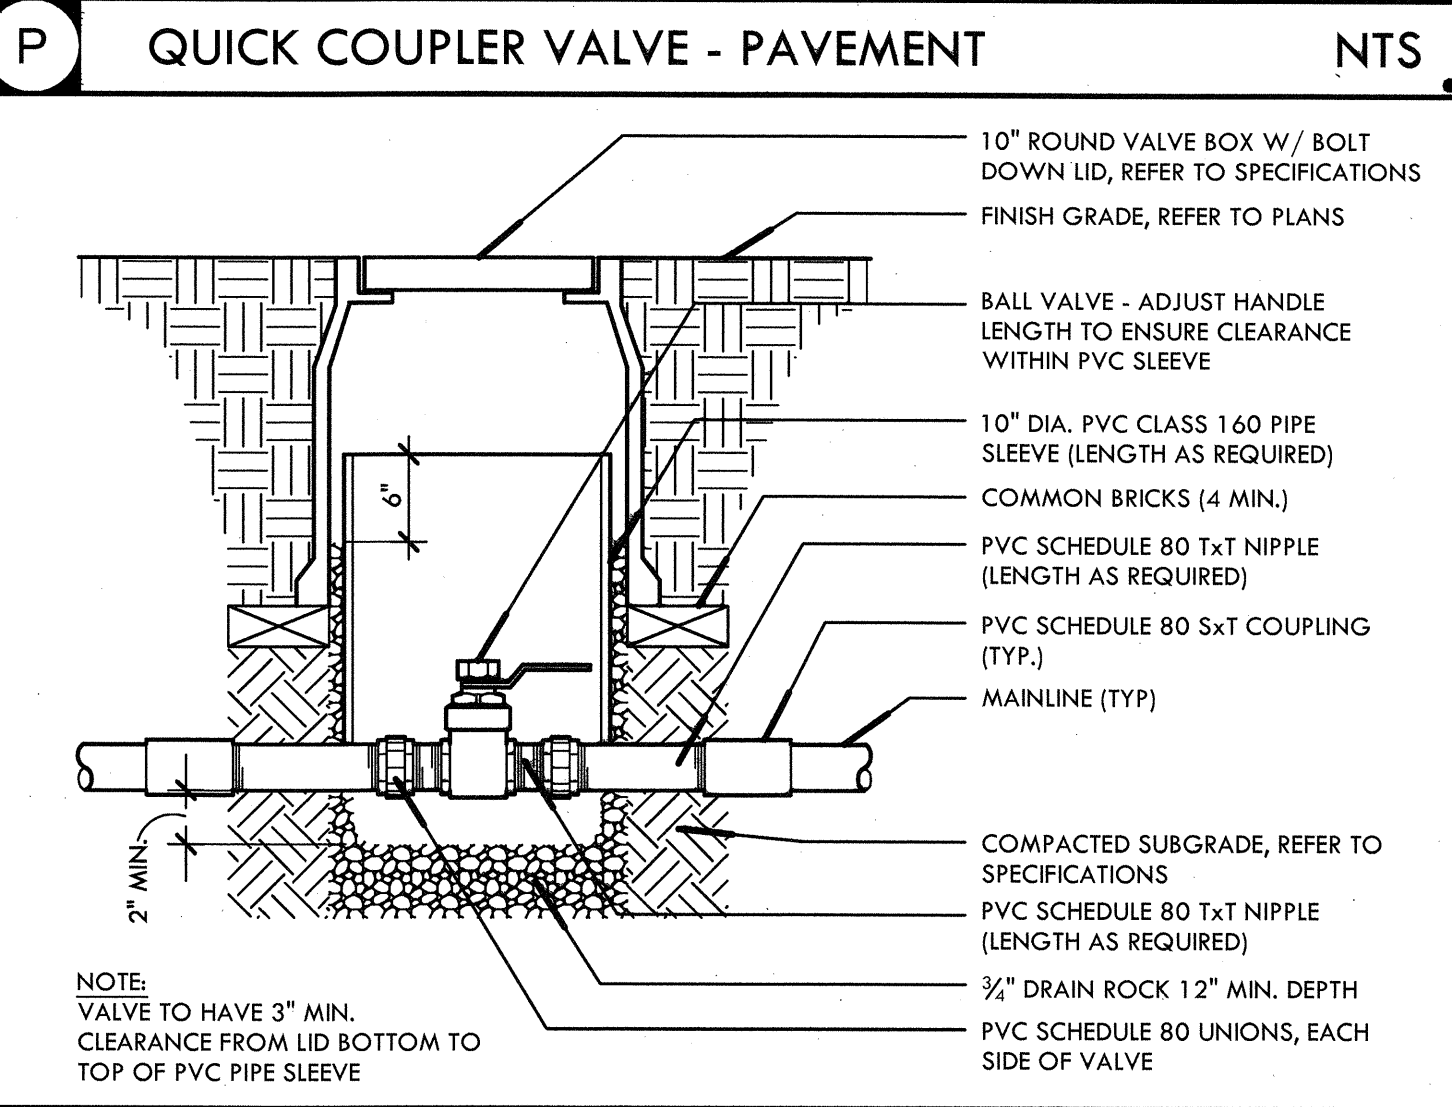
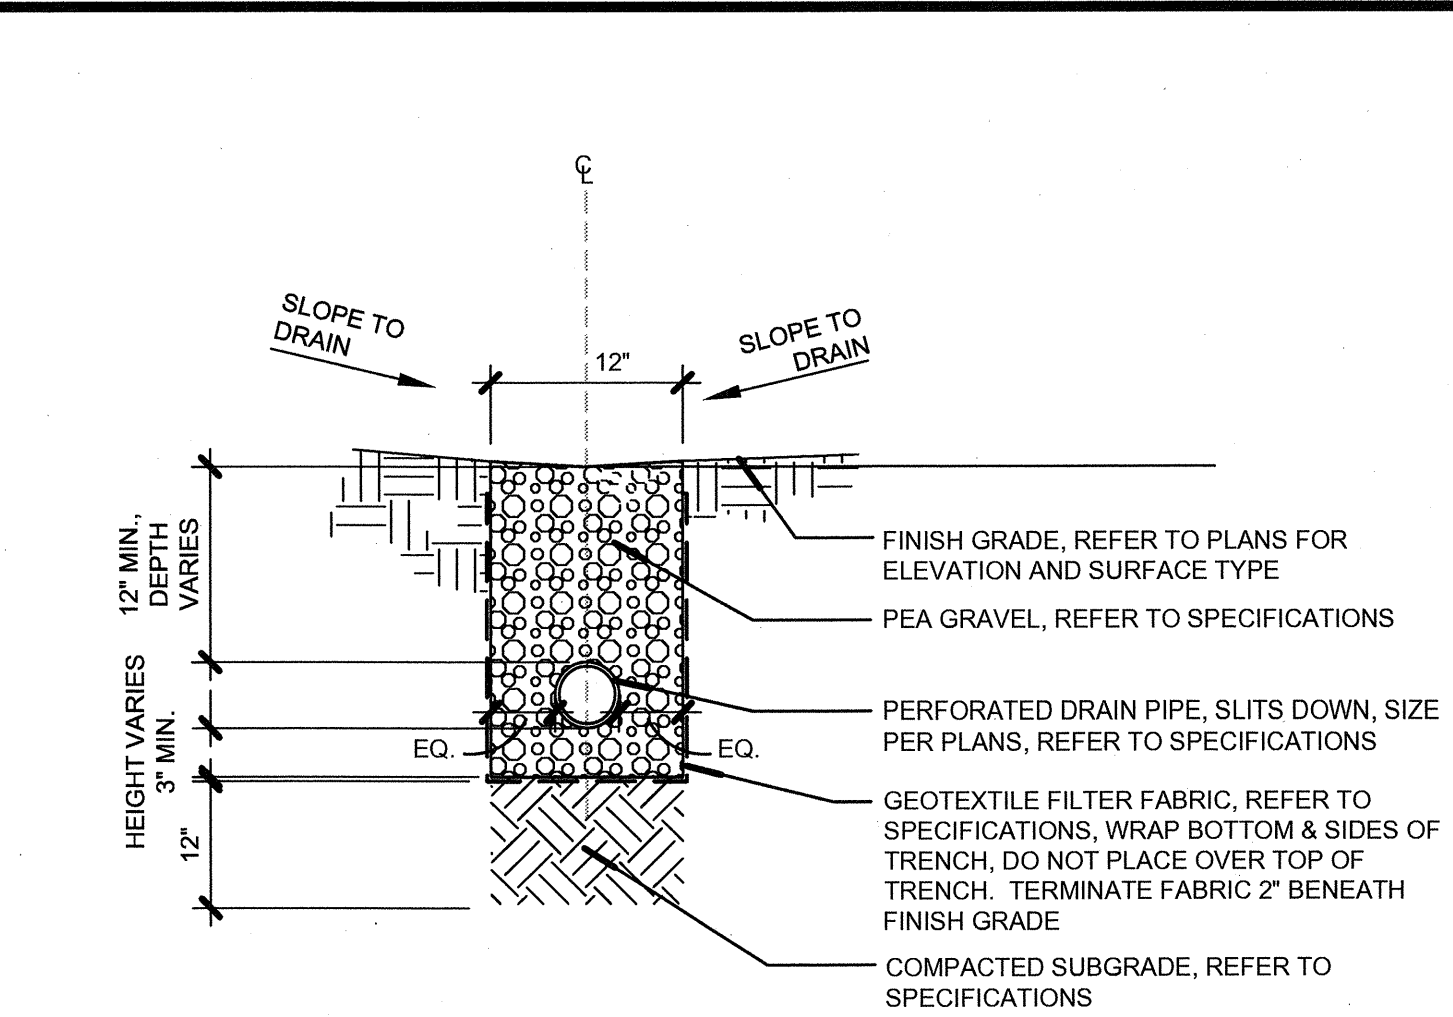
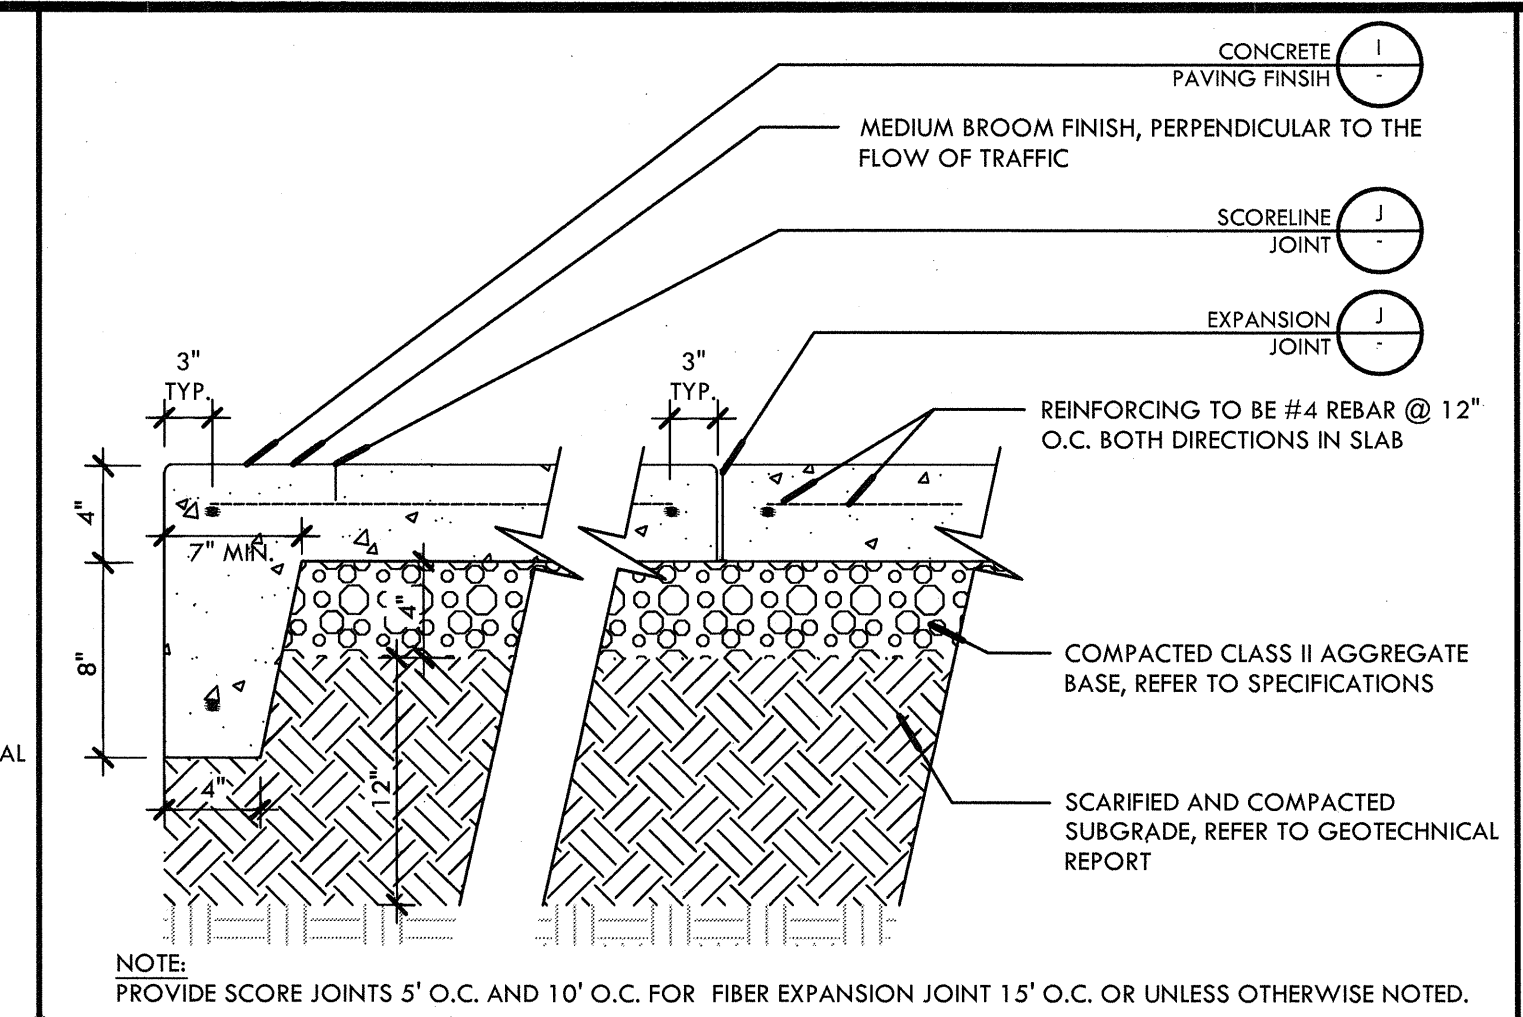
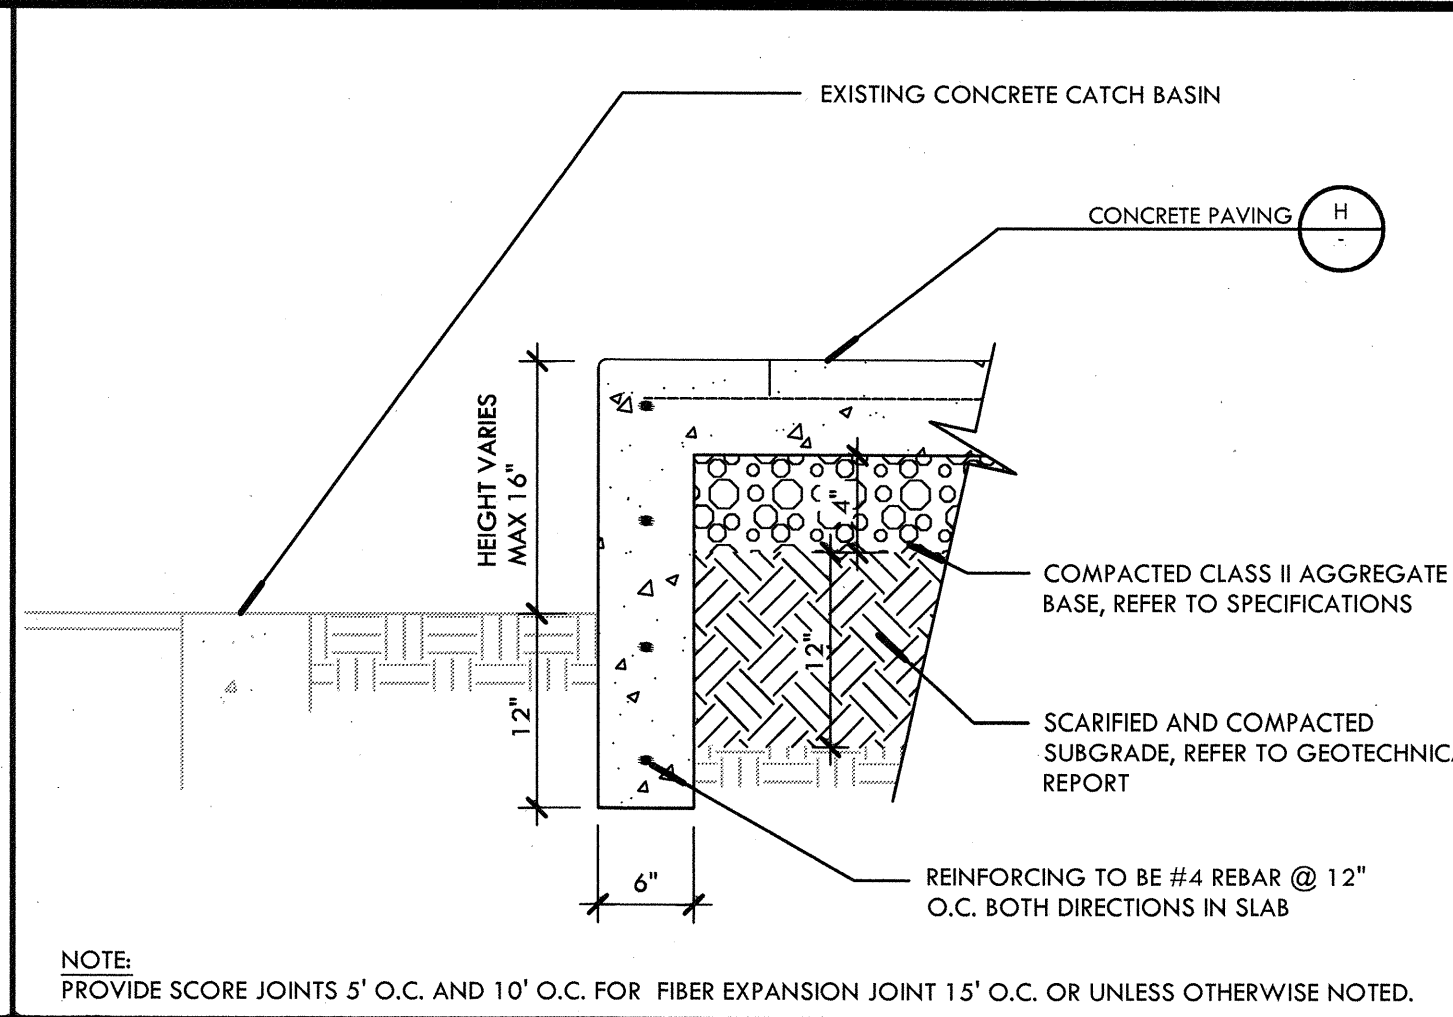


ALL IDEAS, DESIGNS, ARRANGEMENTS, AND PLANS INDICATED OR REPRESENTED BY THIS DRAWING ARE OWNED BY AND THE PROPERTY OF VERDE DESIGN, INC. AND WERE CREATED, ENDED, AND DEVELOPED FOR USE ON AND IN CONNECTION WITH THE SPECIFIED PROJECT. NONE OF SUCH IDEAS, DESIGNS, ARRANGEMENTS OR PLANS SHALL BE USED, REPRODUCED, OR PUBLISHED BY ANY METHOD, IN WHOLE OR IN PART, OR DISCLOSED TO ANY PERSON, FIRM, OR CORPORATION FOR ANY PURPOSE WHATSOEVER WITHOUT WRITTEN PERMISSION OF VERDE DESIGN, INC.

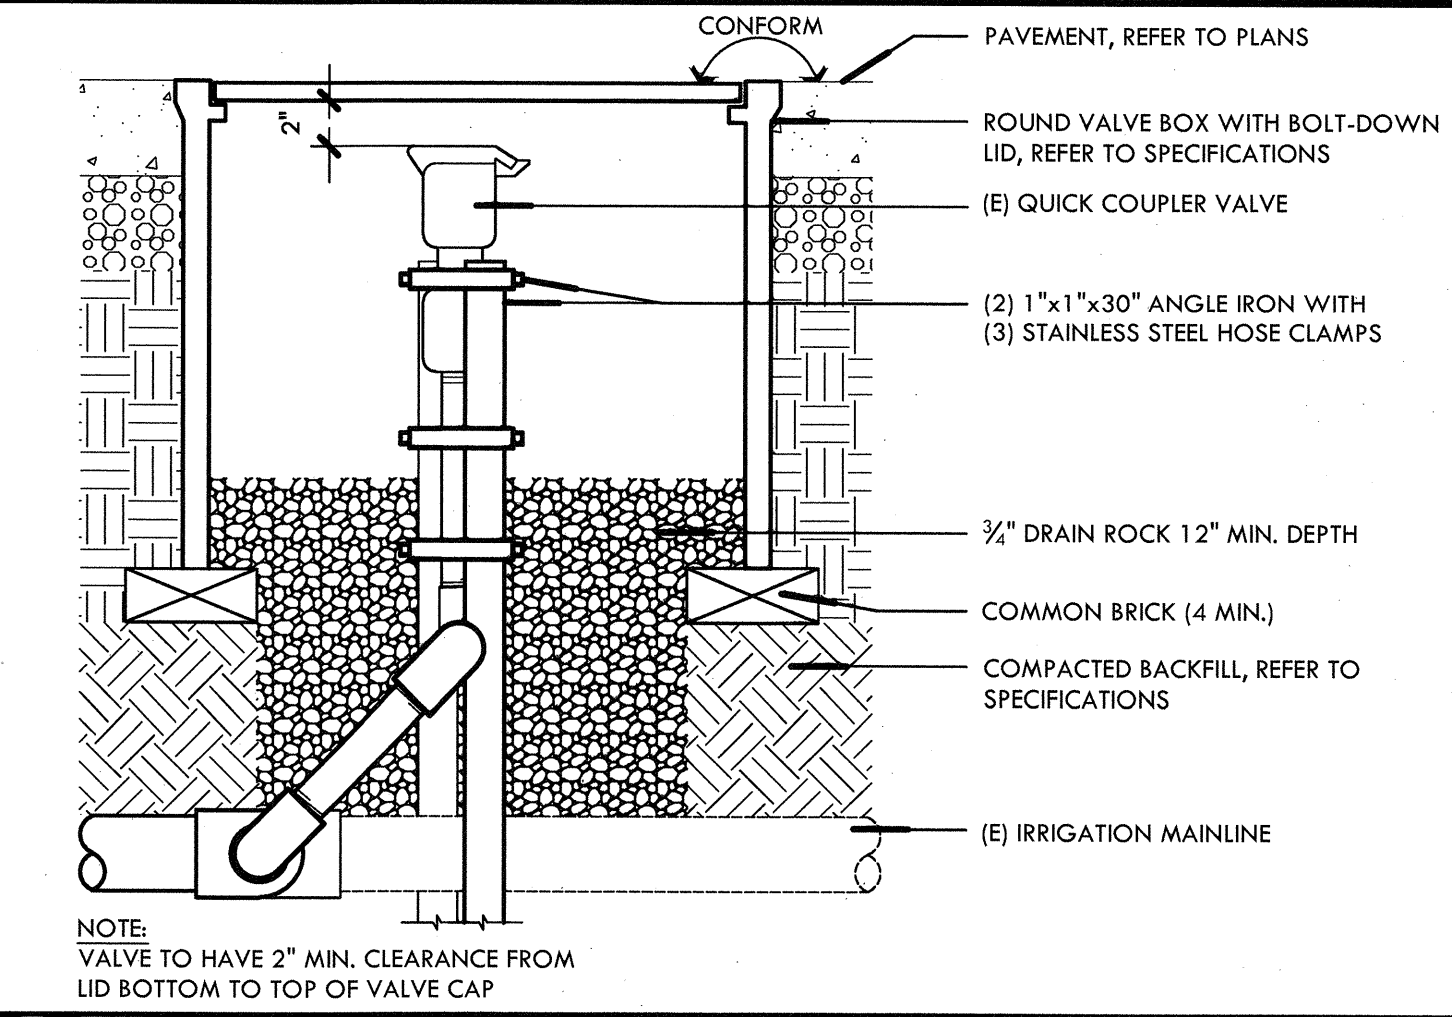

STAMP

CONSULTANT

SHEET TITLE

CONSTRUCTION DETAILS

PROJECT NAME

CANADA COLLEGE TENNIS FACILITY IMPROVEMENTS

PROJECT ADDRESS

4200 FARM HILL BLVD  
REDWOOD CITY, CA 94061

SUBMITTAL	DATE
90% SUBMITTAL	07/30/12
BID SUBMITTAL	08/21/12
CONFORM SET	09/24/12

NO.	REVISIONS	DATE

DRAWN BY	VERDE	CHECKED BY	DC
DATE ISSUED	08/21/12	SCALE	AS NOTED
PROJ. NO.	1207300-1281		

SHEET NO.

D1.0 OF 39 SHEETS

CONSTRUCTION DETAILS