




WEST ELEVATION  $\frac{1}{8}'' = 1'-0''$

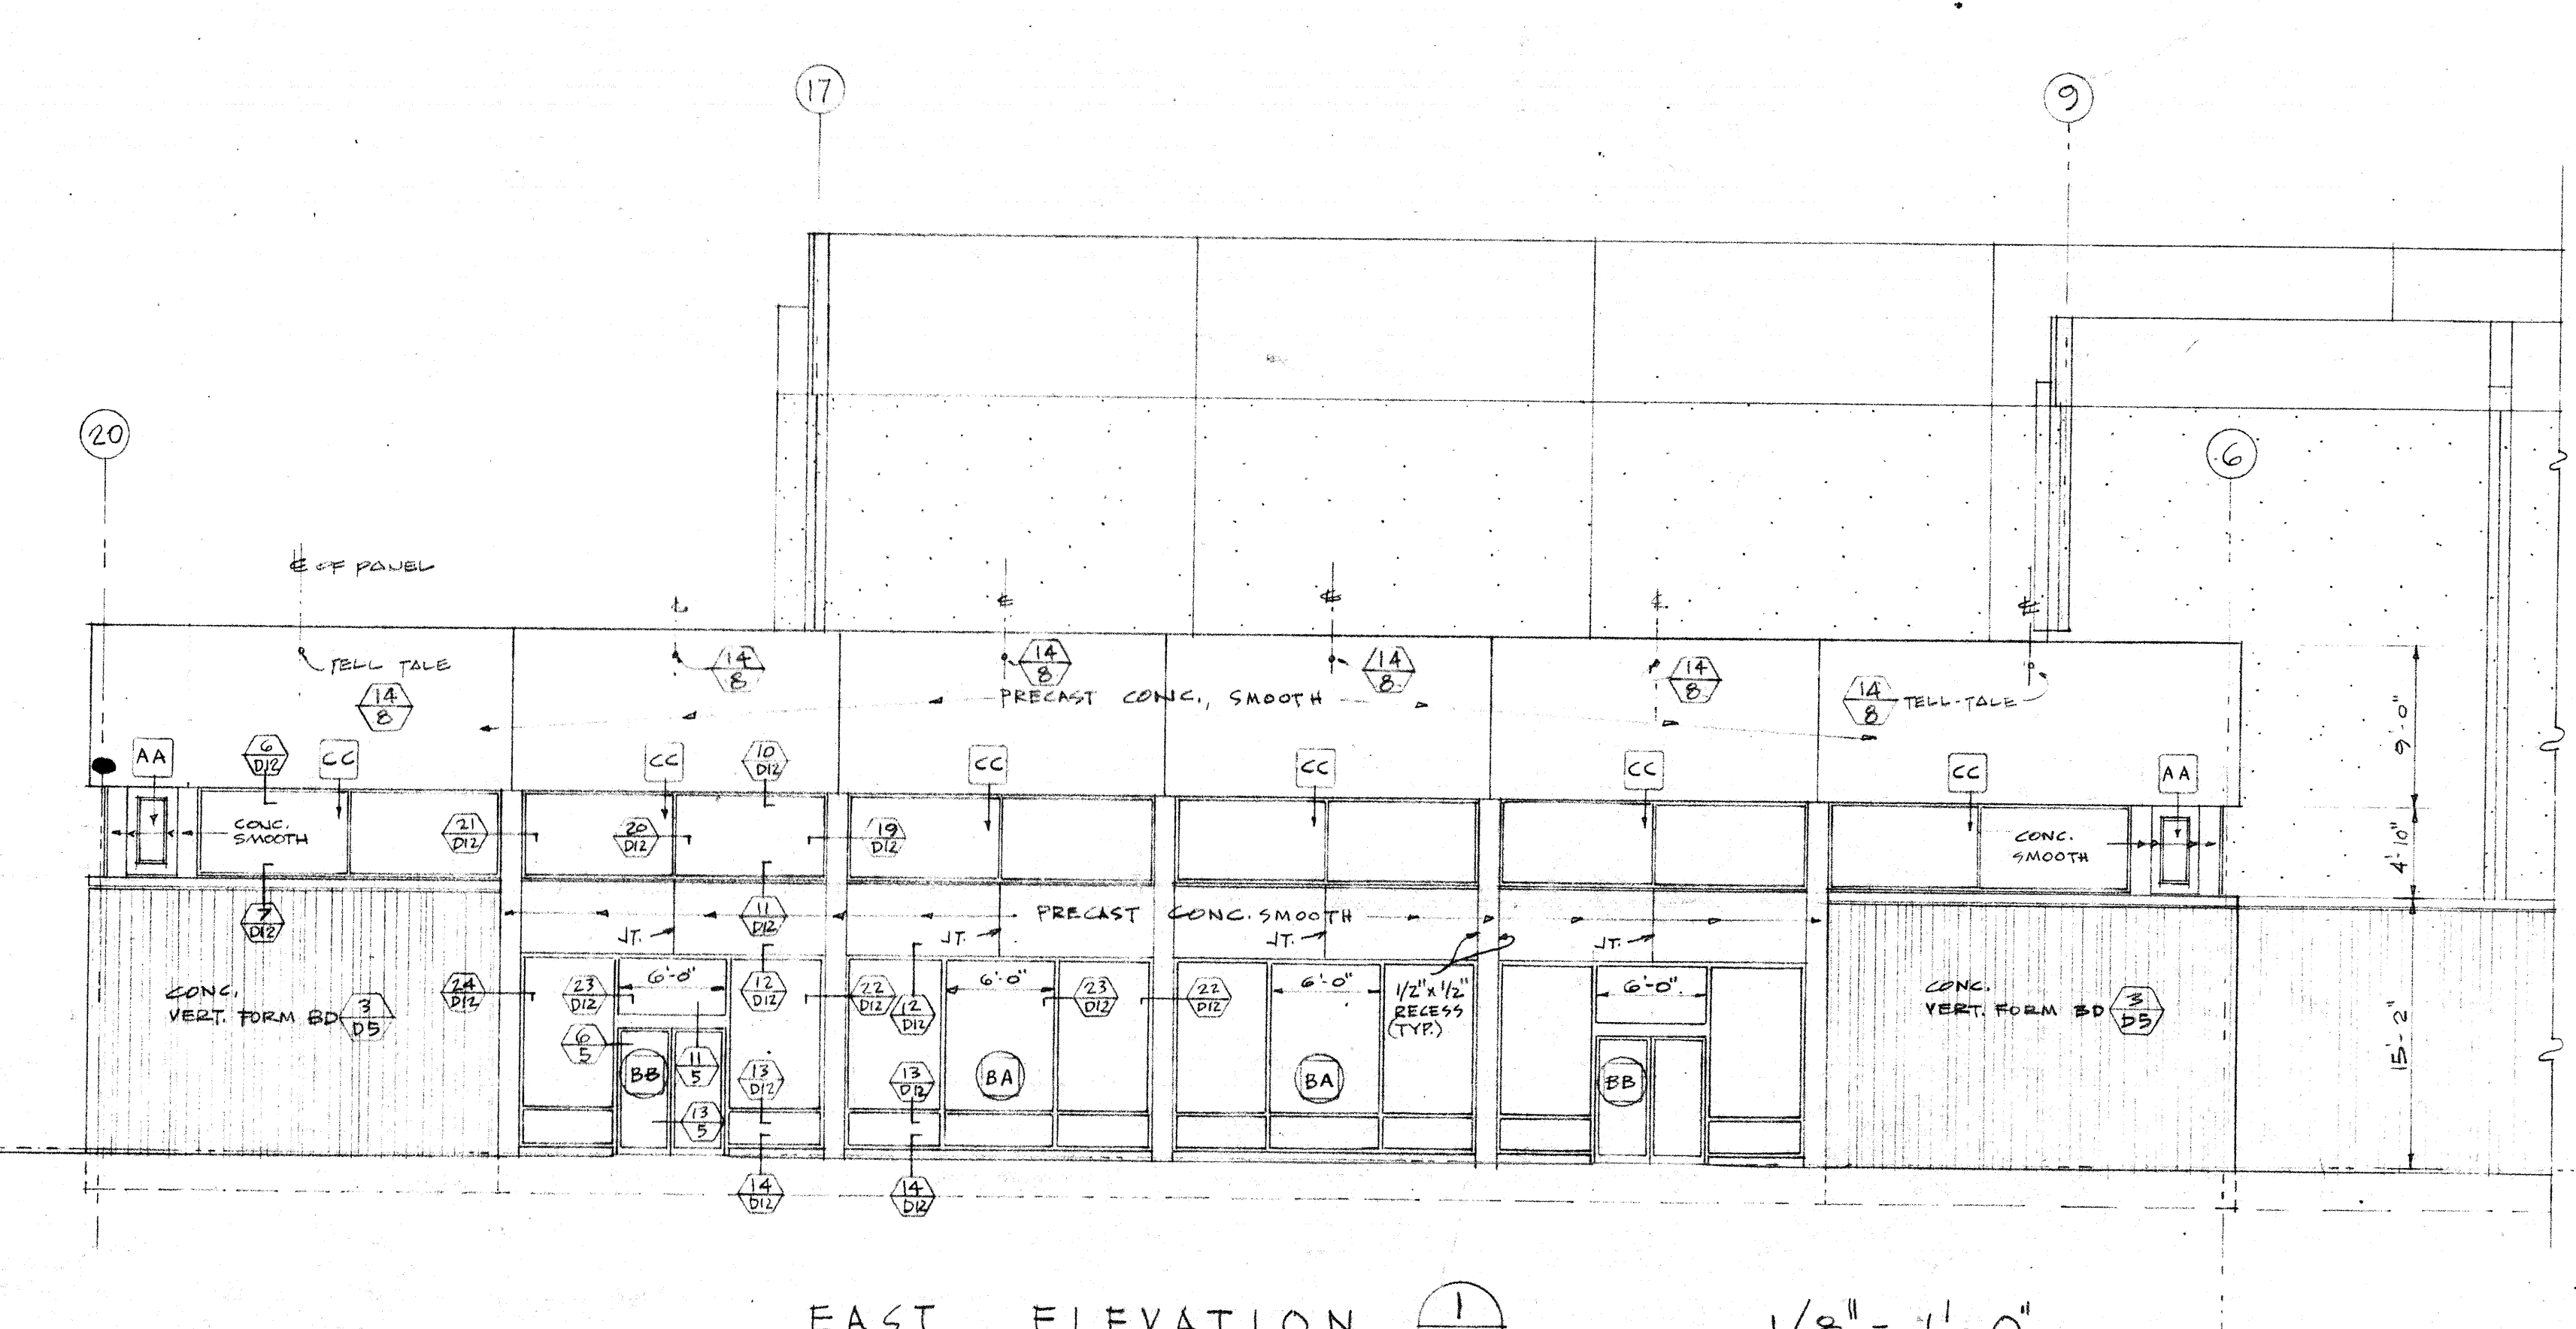

EAST ELEVATION  $\frac{1}{8}'' = 1'-0''$

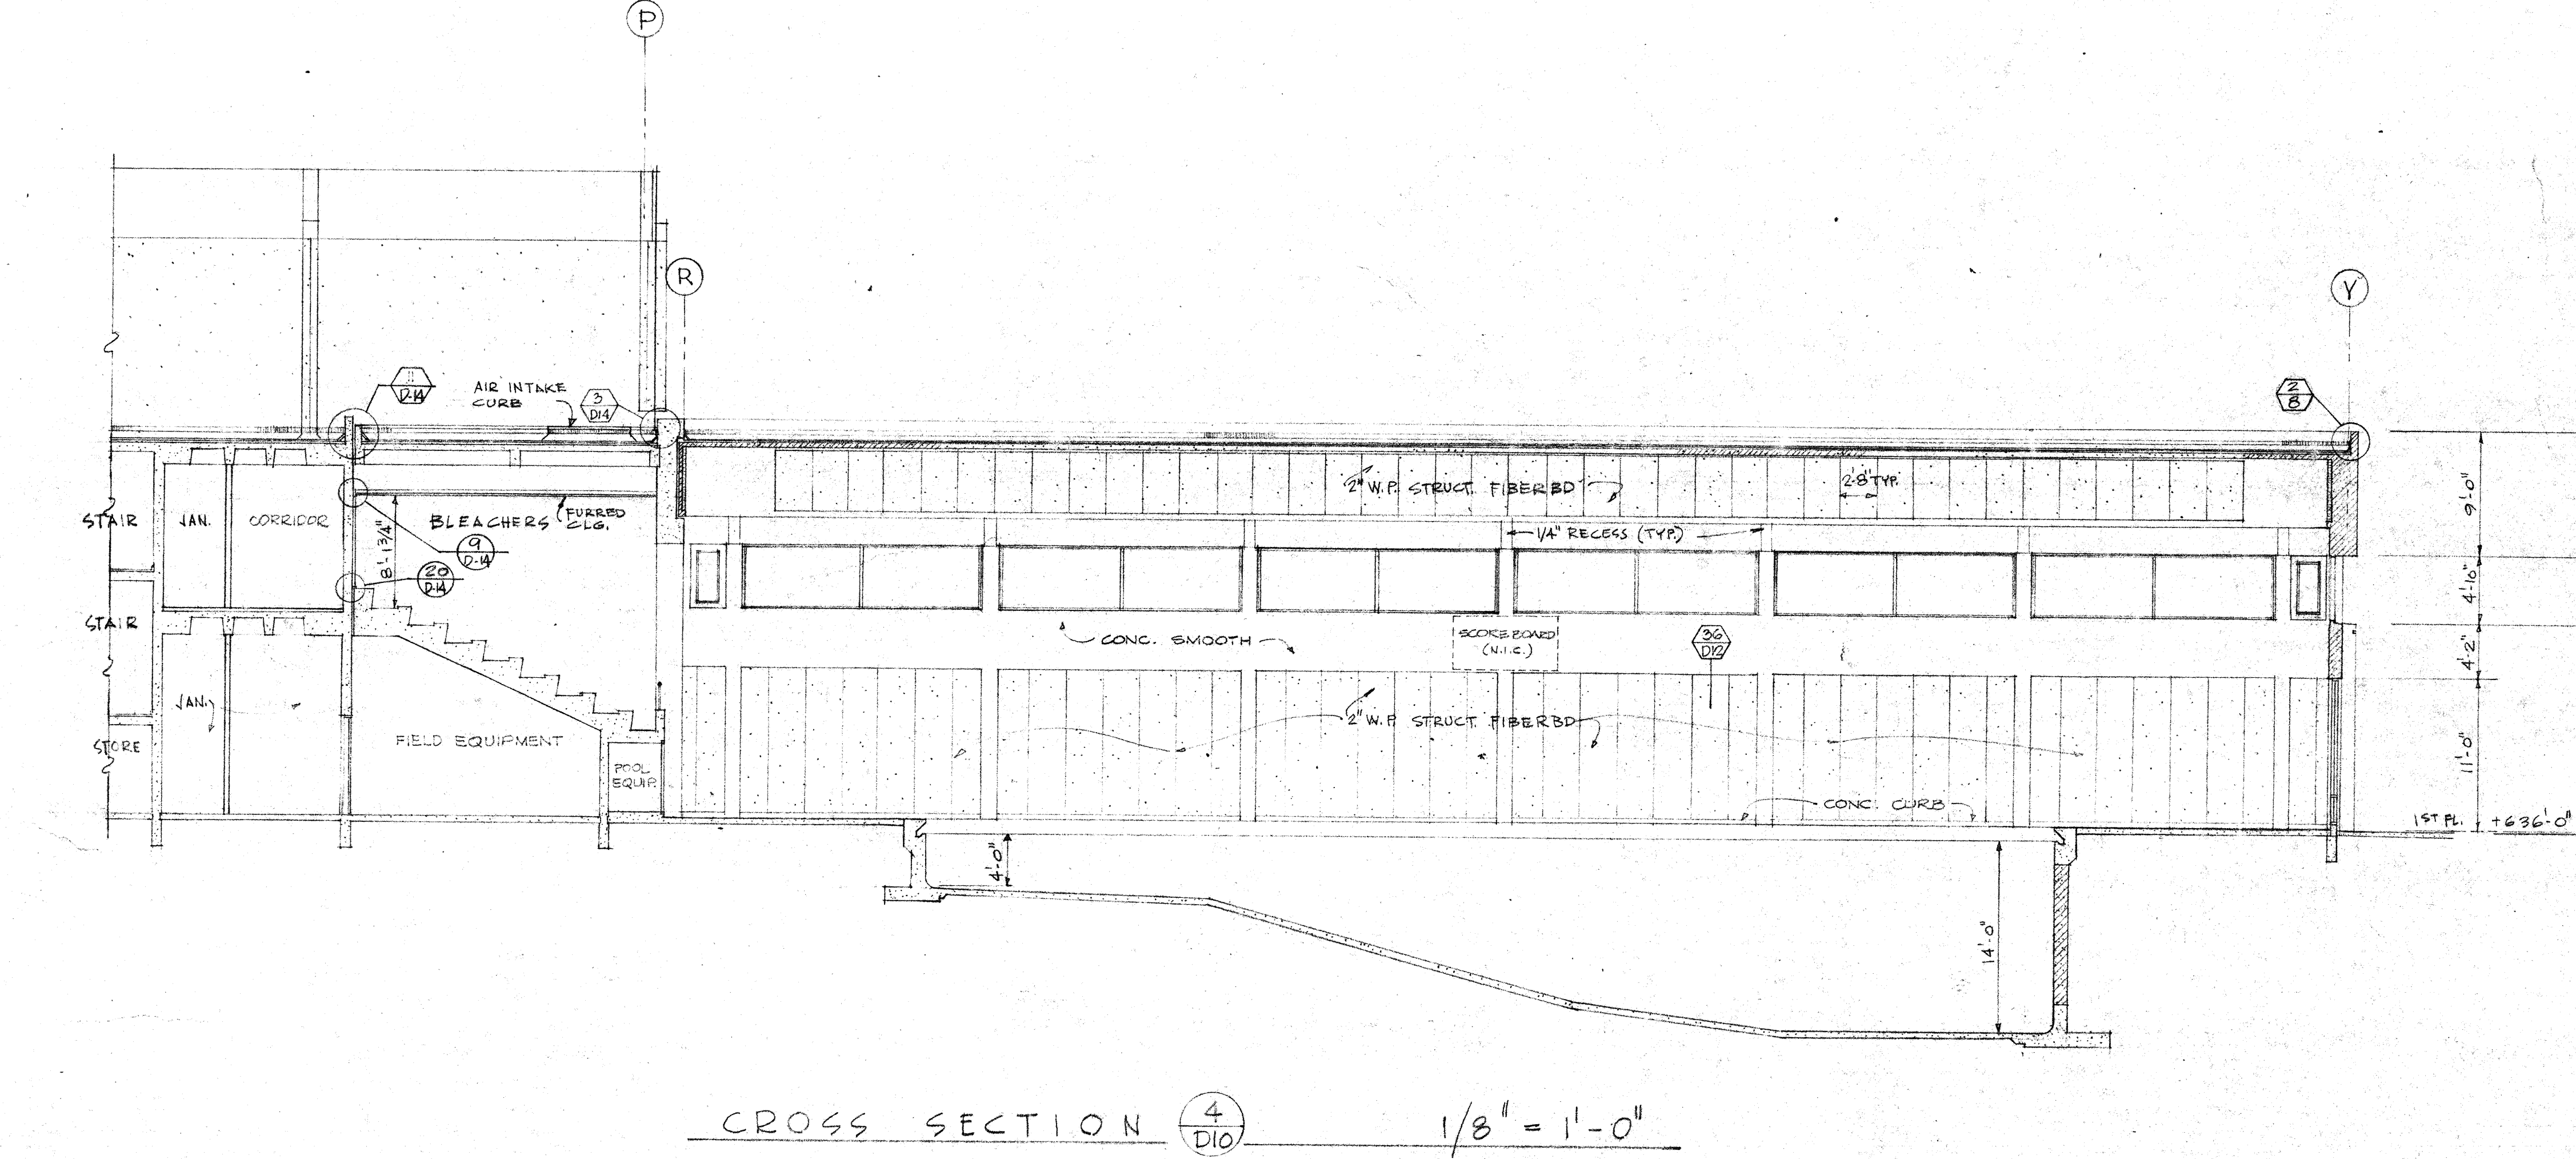

CROSS SECTION  $\frac{1}{8}'' = 1'-0''$

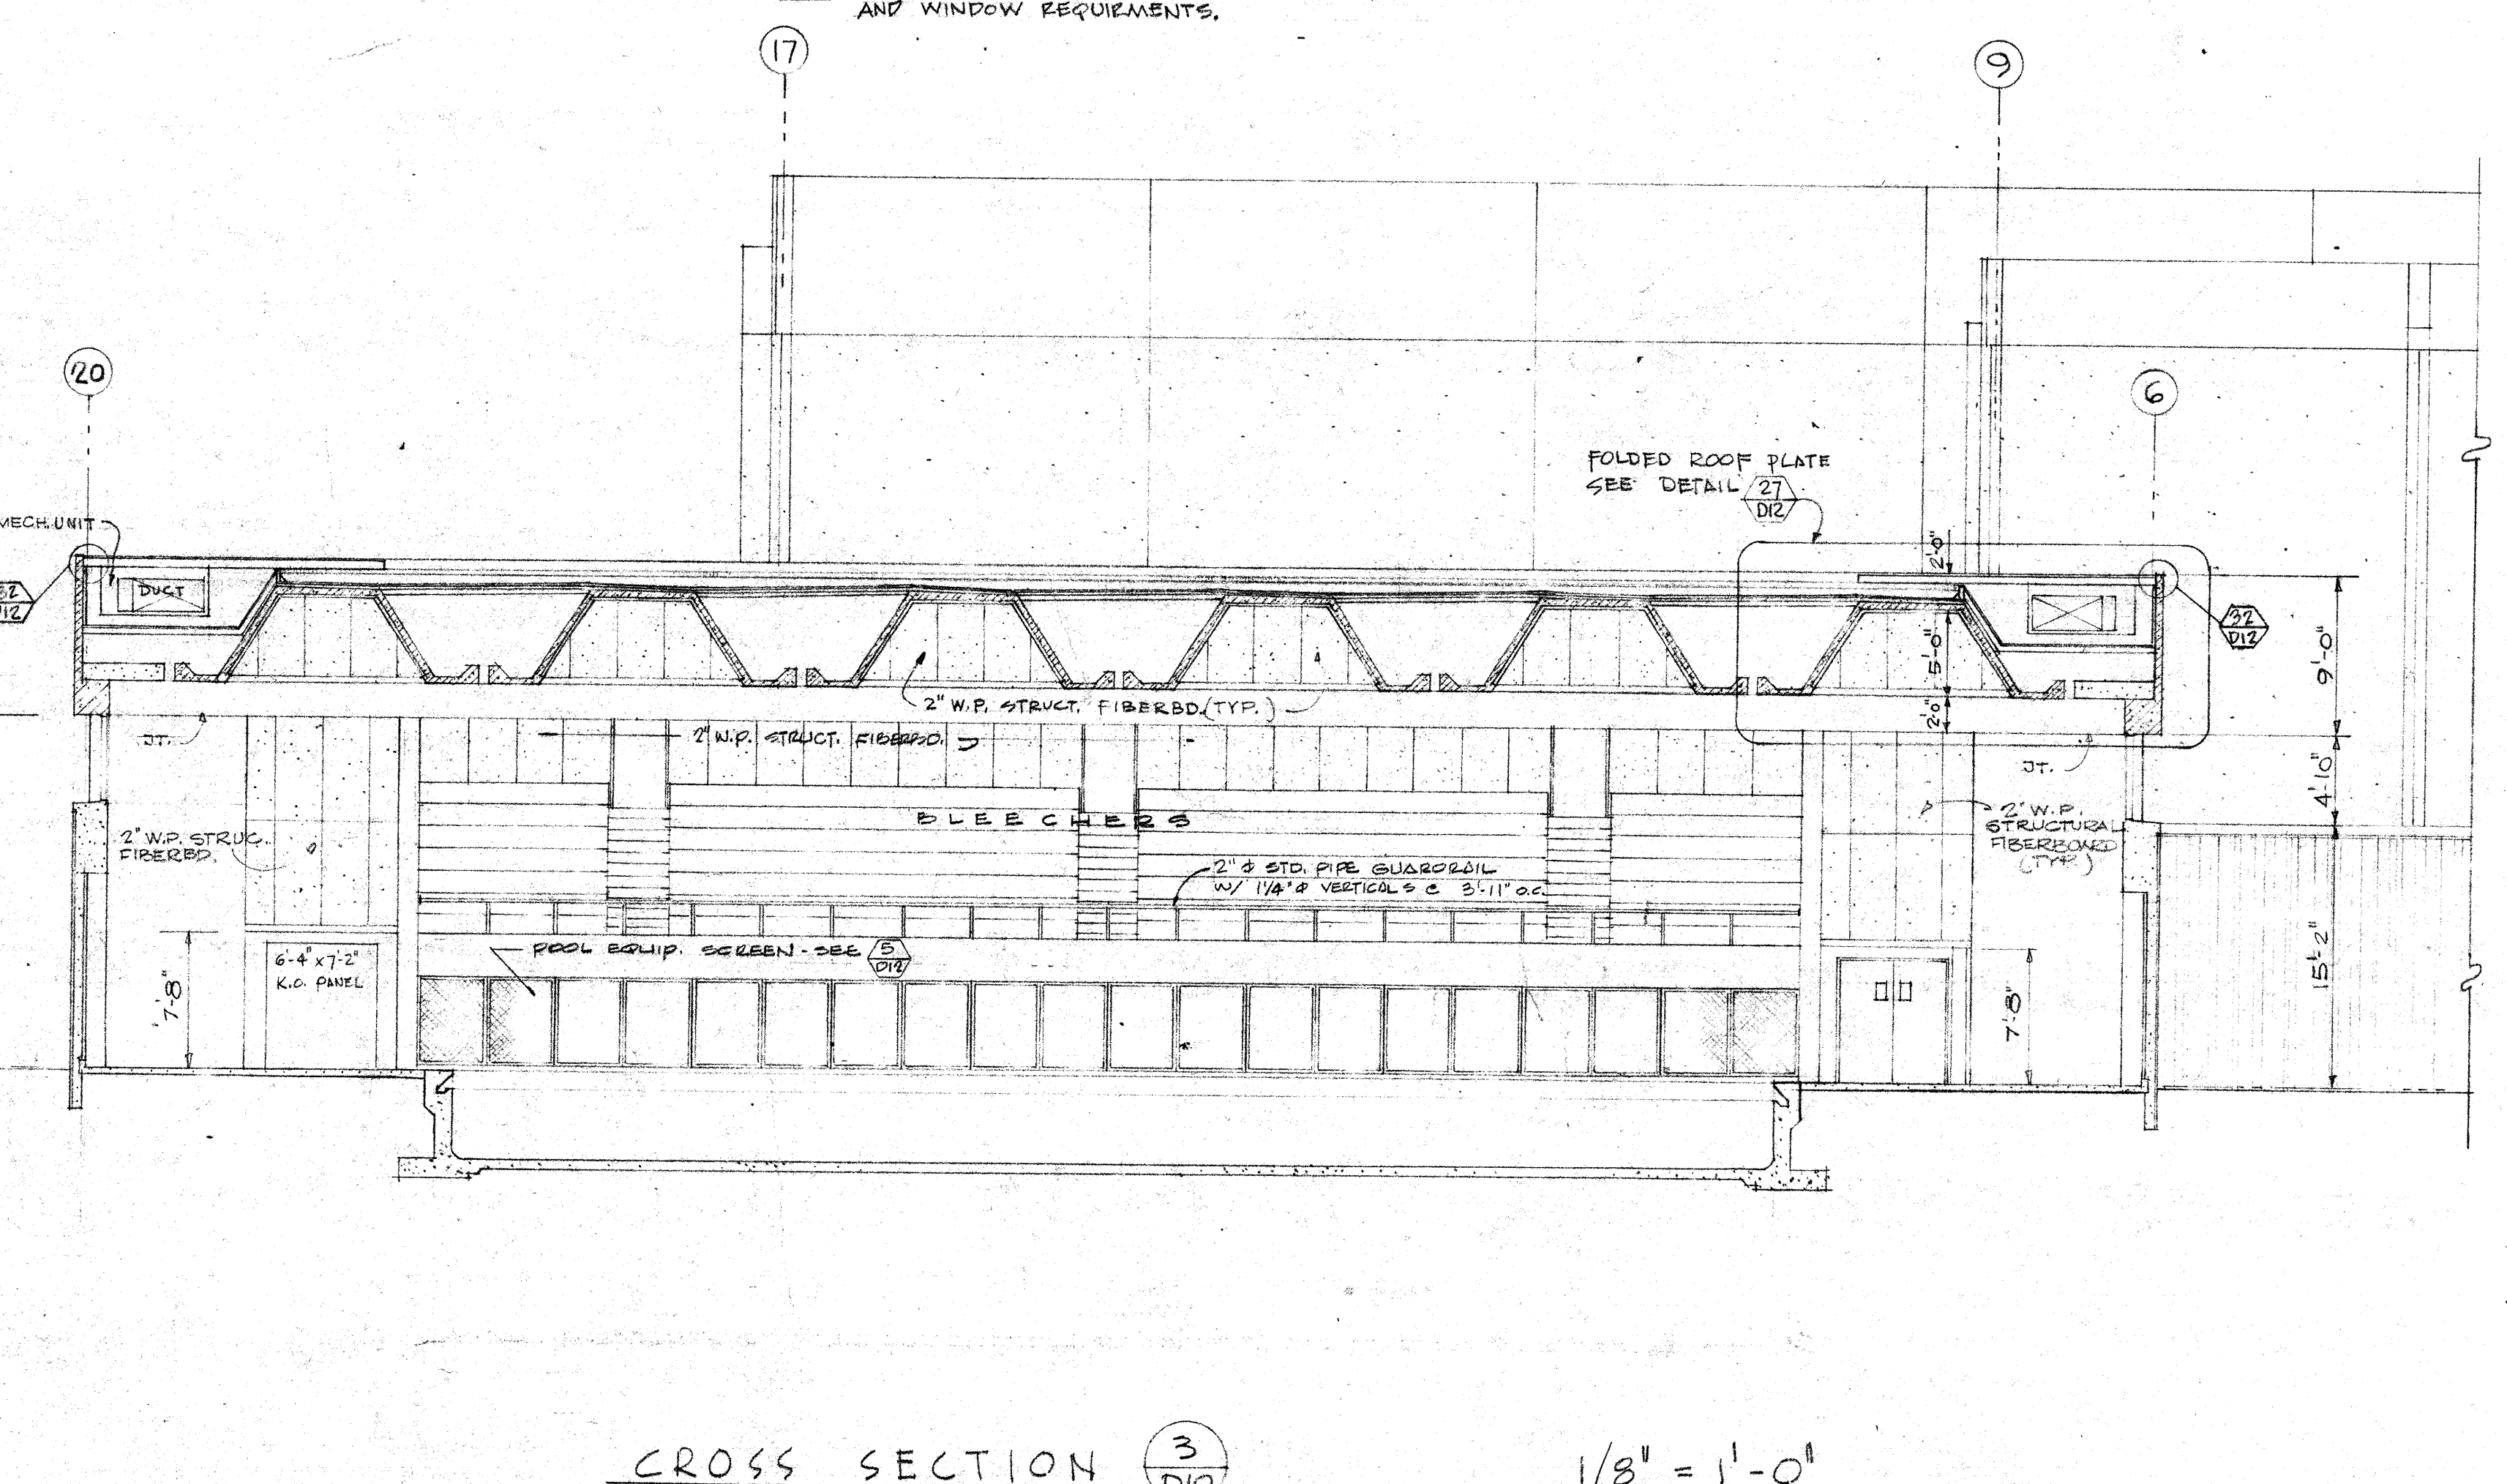


CROSS SECTION  $\frac{1}{8}'' = 1'-0''$


DOOR SCHEDULE - SWIMMING POOL BUILDING									
OPENING NO.	DOOR TYPE	OPENING SIZE	THICK-NESS	MAT'L	LABEL	HARD-WARE	MAT'L DET.	FRAME	REMARKS
1	DELETED								DELETED
2	E	6' x 7'	1 3/4"	WOOD		7	MET.	METAL	LOUVERS: 2'-0" x 8'-0" BA DOOR FUSE LINK
3	E	6' x 7'	1 3/4"	METAL		7	METAL	METAL	LOUVERS: 2'-0" x 8'-0" BA DOOR FUSE LINK
4	E	6' x 7'	1 3/4"	METAL		27	METAL	METAL	
5	A	3' x 7'	1 3/4"	METAL		5	METAL	METAL	LOUVERS: 2'-0" x 10' WITH FUSE LINK
6	E	6' x 7'	1 3/4"	ALUM.		29	METAL	ALUM.	
7	E	6' x 7'	1 3/4"	ALUM.		29	METAL	ALUM.	
8	E	5' x 8'	1 3/4"	WOOD		12	METAL	METAL	78 DOOR HT.
9	A	3' x 8'	1 3/4"	METAL		25	METAL	METAL	78 DOOR HT.
10	A	3' x 8'	1 3/4"	METAL		25	METAL	METAL	78 DOOR HT.
11	A	3' x 8'	1 3/4"	METAL		25	METAL	METAL	78 DOOR HT.
12	E	5' x 8'	1 3/4"	METAL		12	METAL	METAL	78 DOOR HT.
13	A	3' x 7'	1 3/4"	METAL		10	METAL	METAL	LOUVERS: 2'-0" x 8'-0" FUSE LINK
14	A	3' x 7'	1 3/4"	METAL		20	METAL	METAL	

ROOM FINISH SCHEDULE - SWIMMING POOL BUILDING									
ROOM NO.	ROOM NAME	FLOOR	BASE	WAINSCOT	WALLS	CEILING	REMARKS		
52	HALL	CONG.	HARDR.		CONG.	FLAT			
54	FIELD EQUIP.	CONG.	HARDR.		CONG.	CONG.			
55	POOL EQUIP.	CONG.	HARDR.		CONG.	CONG.	PART STAIRS DOORS & TRIM W/ GLASS		
56	POOL EQUIP.	CONG.	HARDR.		CONG.	CONG.			
57	VESTIBULE	CONG.	HARDR.		CONG.	CONG.			
58	CHLORINATION	CONG.	HARDR.		CONG.	CONG.			
60	SWIMMING POOL	CONG.	HARDR.		CONG.	CONG.			
60A	UNDERWATER VIEWING	CONG.	HARDR.		CONG.	CONG.			
60B	CLOSET	CONG.	HARDR.		CONG.	CONG.			
154	MECHANICAL	CONG.	HARDR.		CONG.	CONG.	*2 AC. INSEL		
156	BLEACHERS	CONG.	HARDR.		CONG.	CONG.			
158	MECHANICAL	CONG.	HARDR.		CONG.	CONG.	*2 AC. INSEL		

NOTE: WP. SFD = 2" WP. STRUCTURAL FIBERBOARD

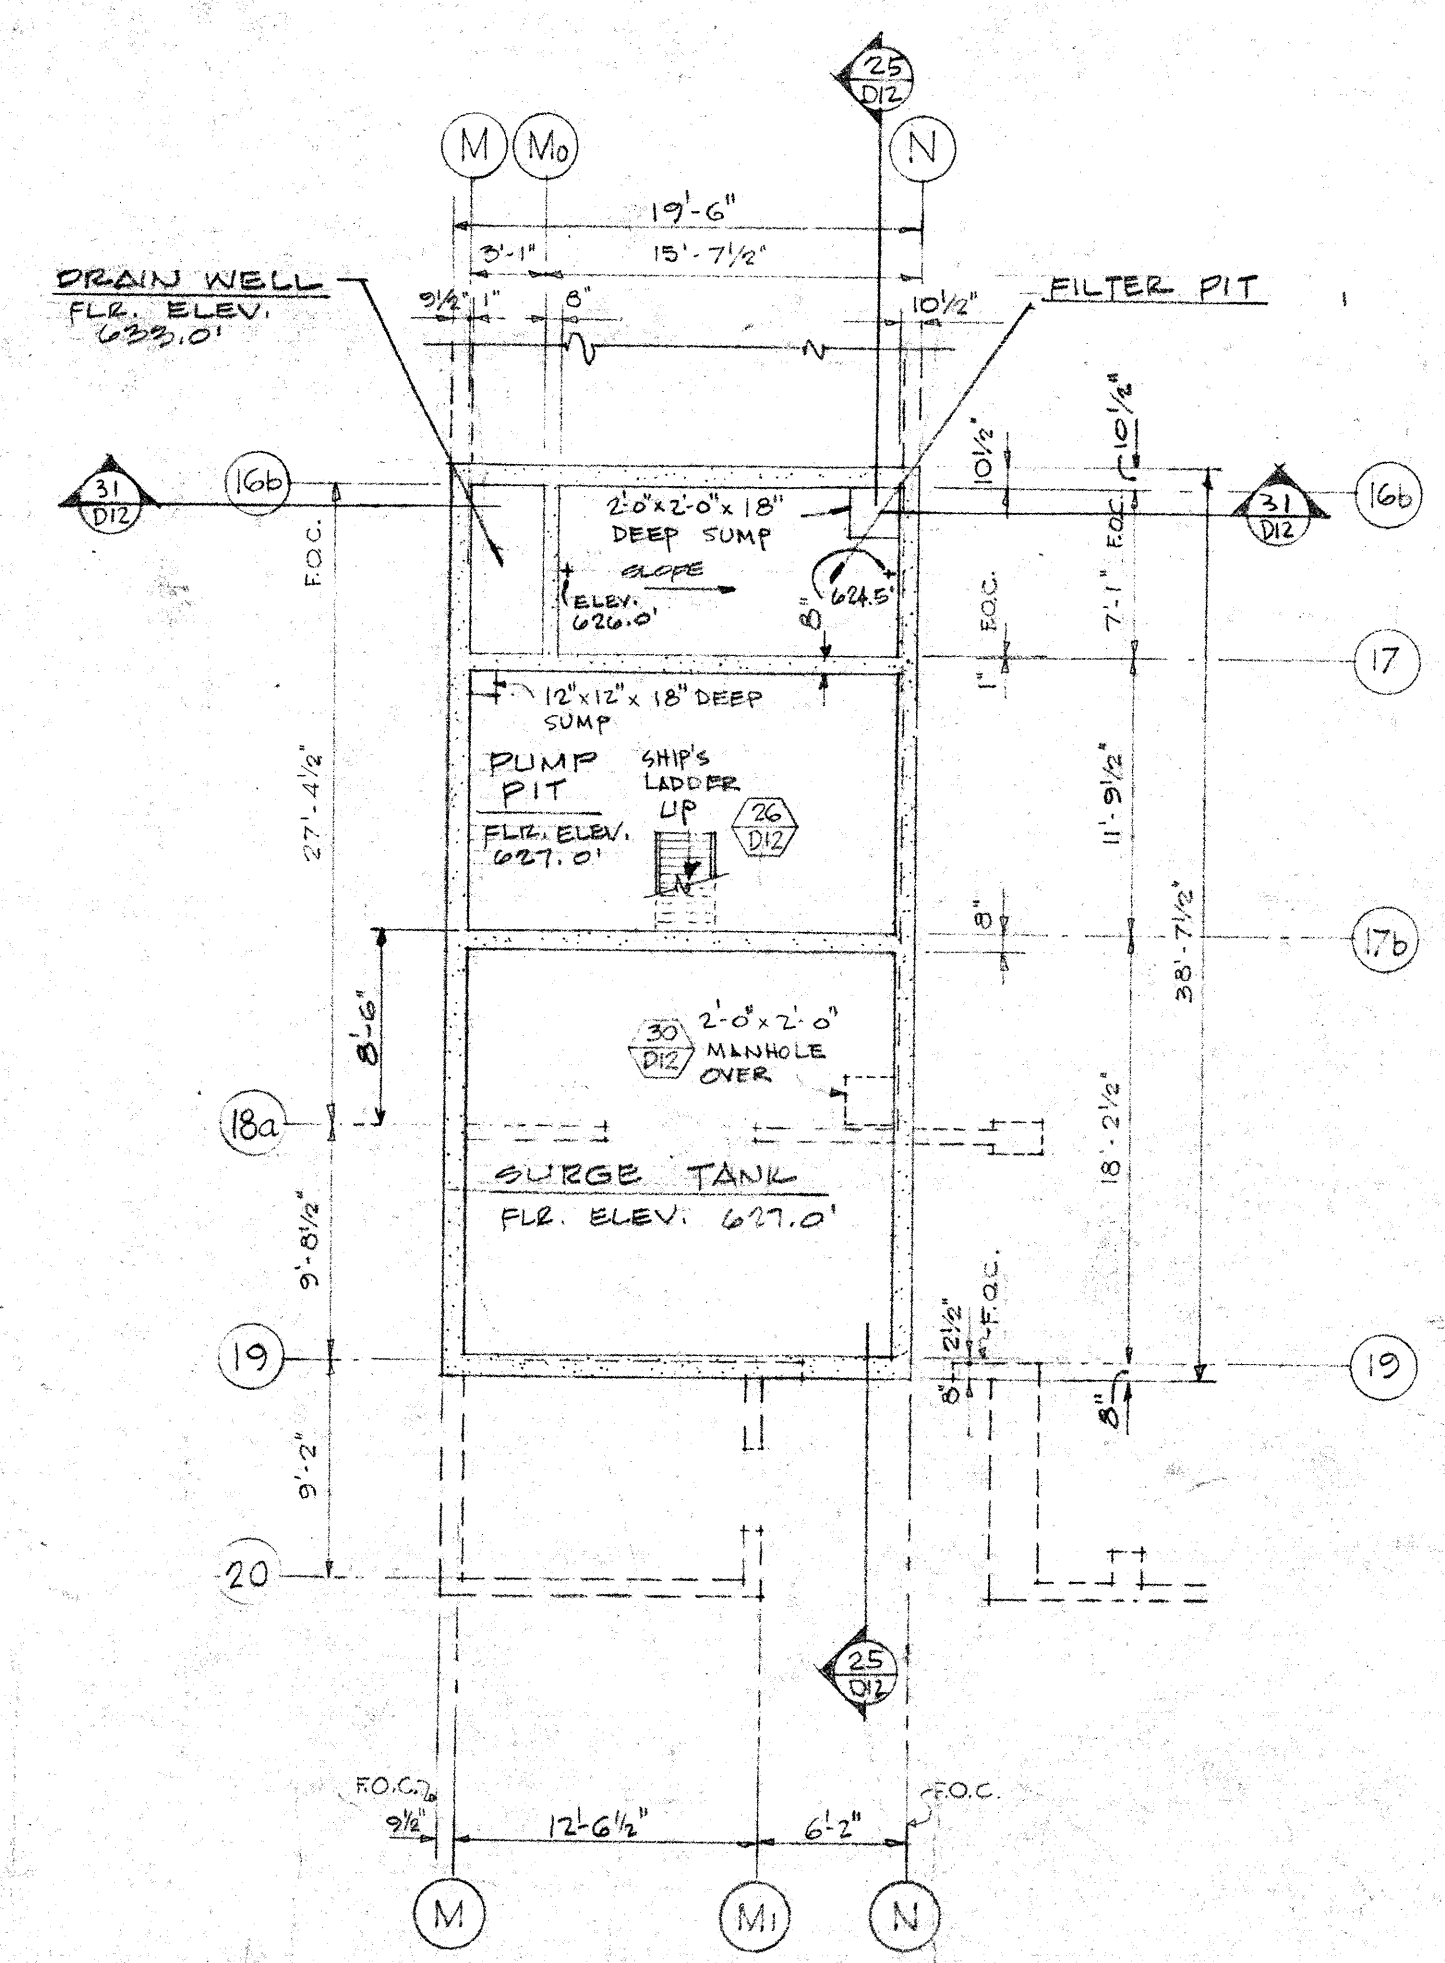

6 PLAN - POOL EQUIPMENT  $\frac{1}{8}'' = 1'-0''$

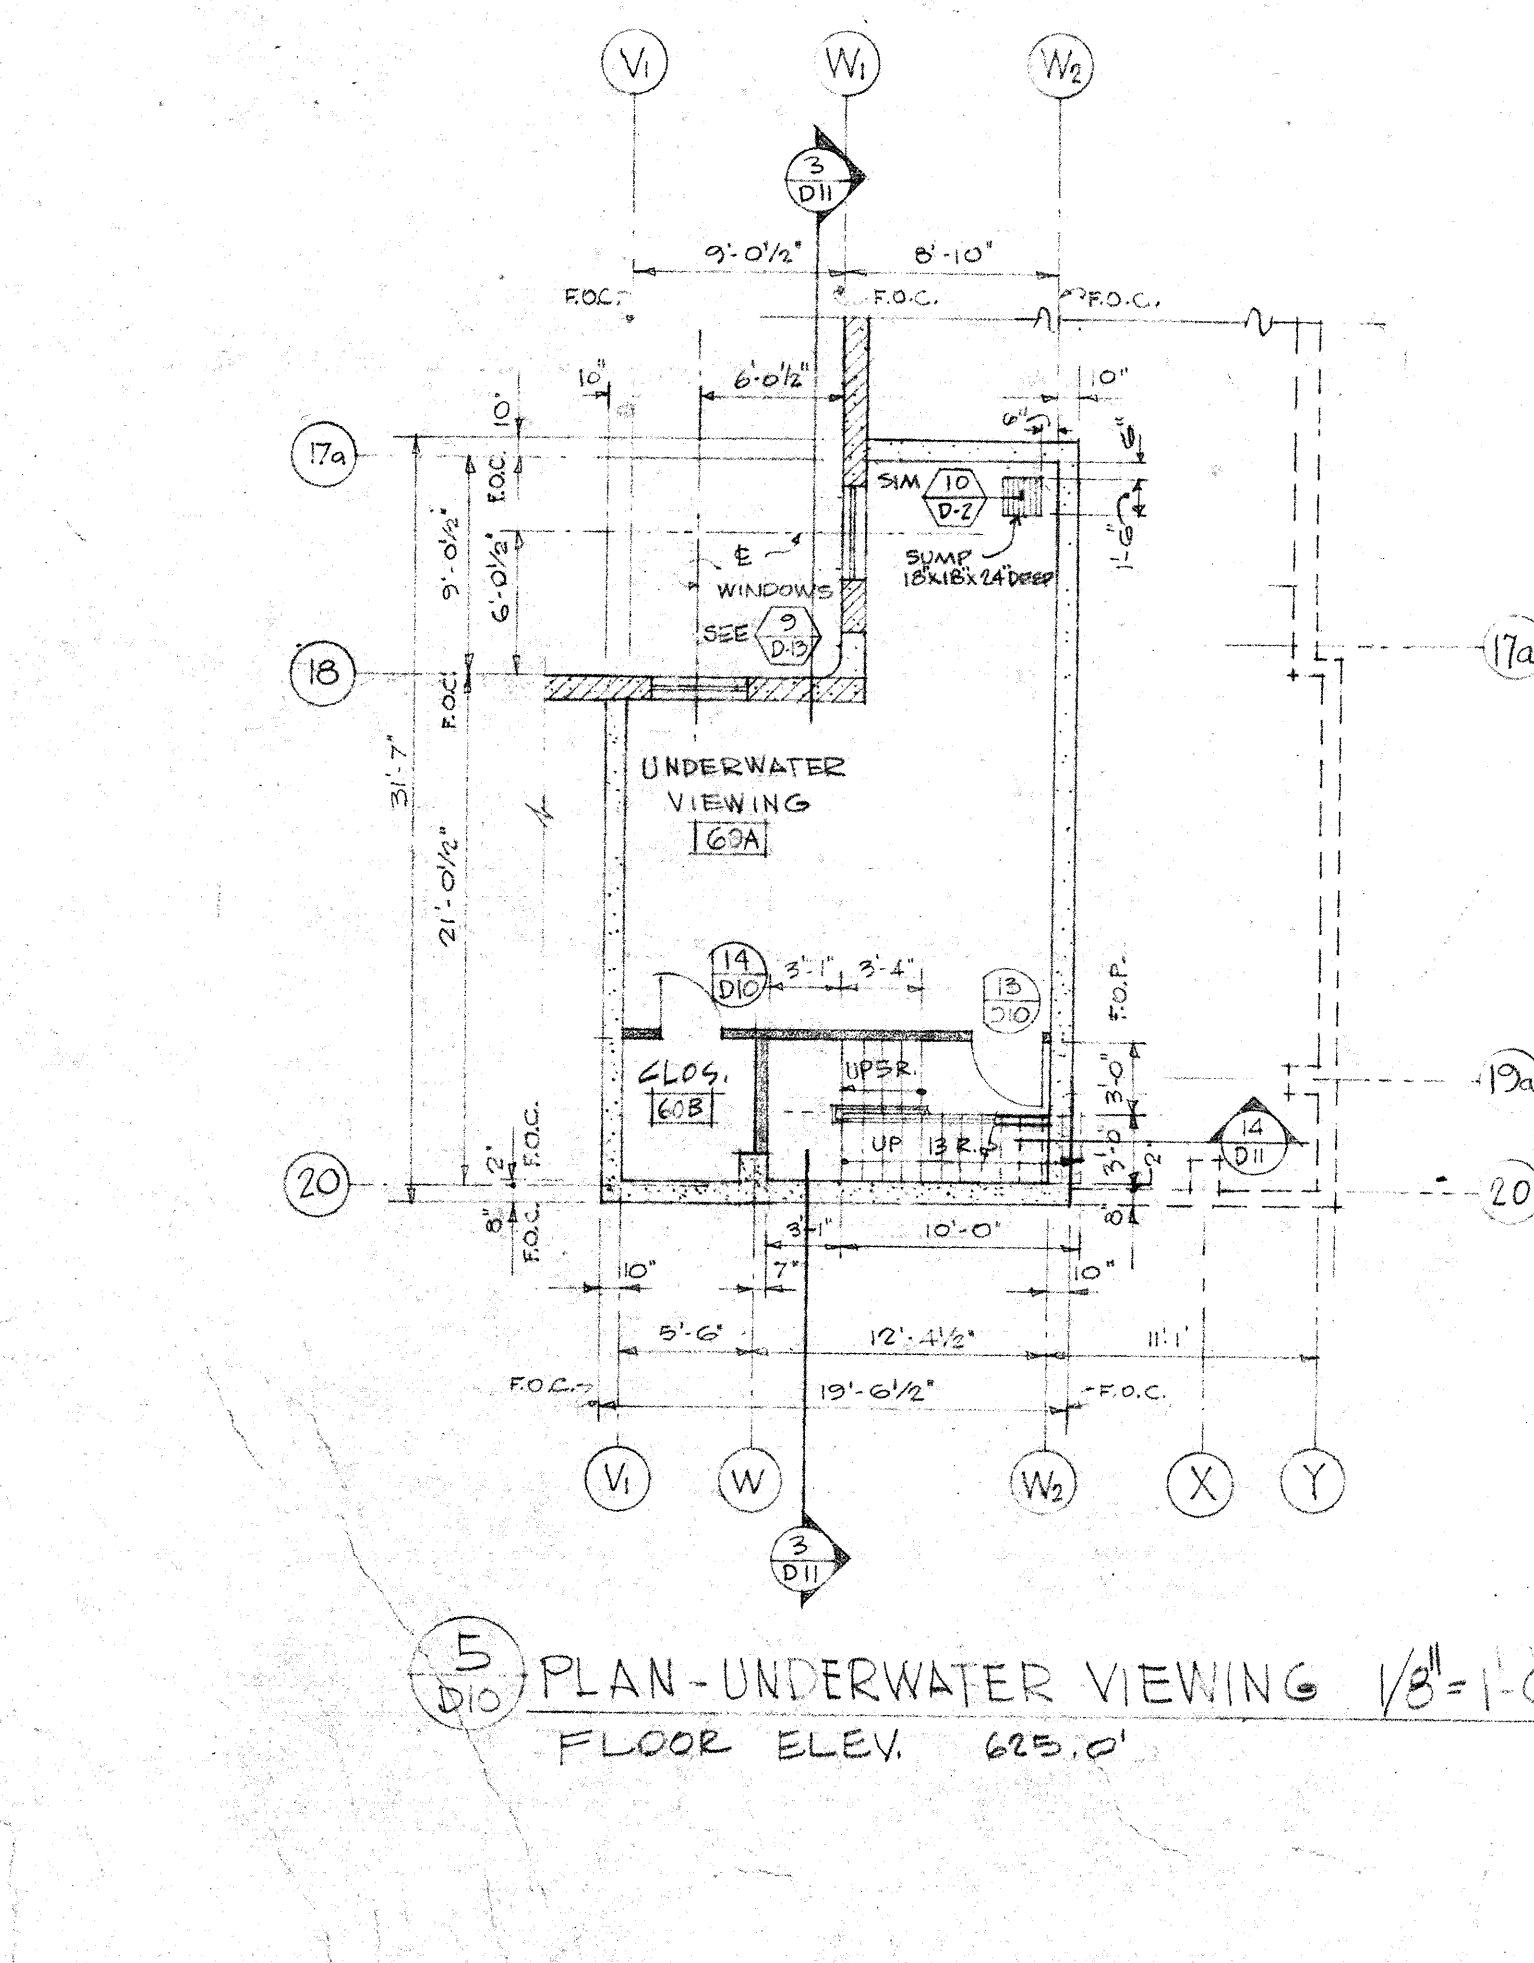

5 PLAN - UNDERWATER VIEWING  $\frac{1}{8}'' = 1'-0''$