


RFP-50

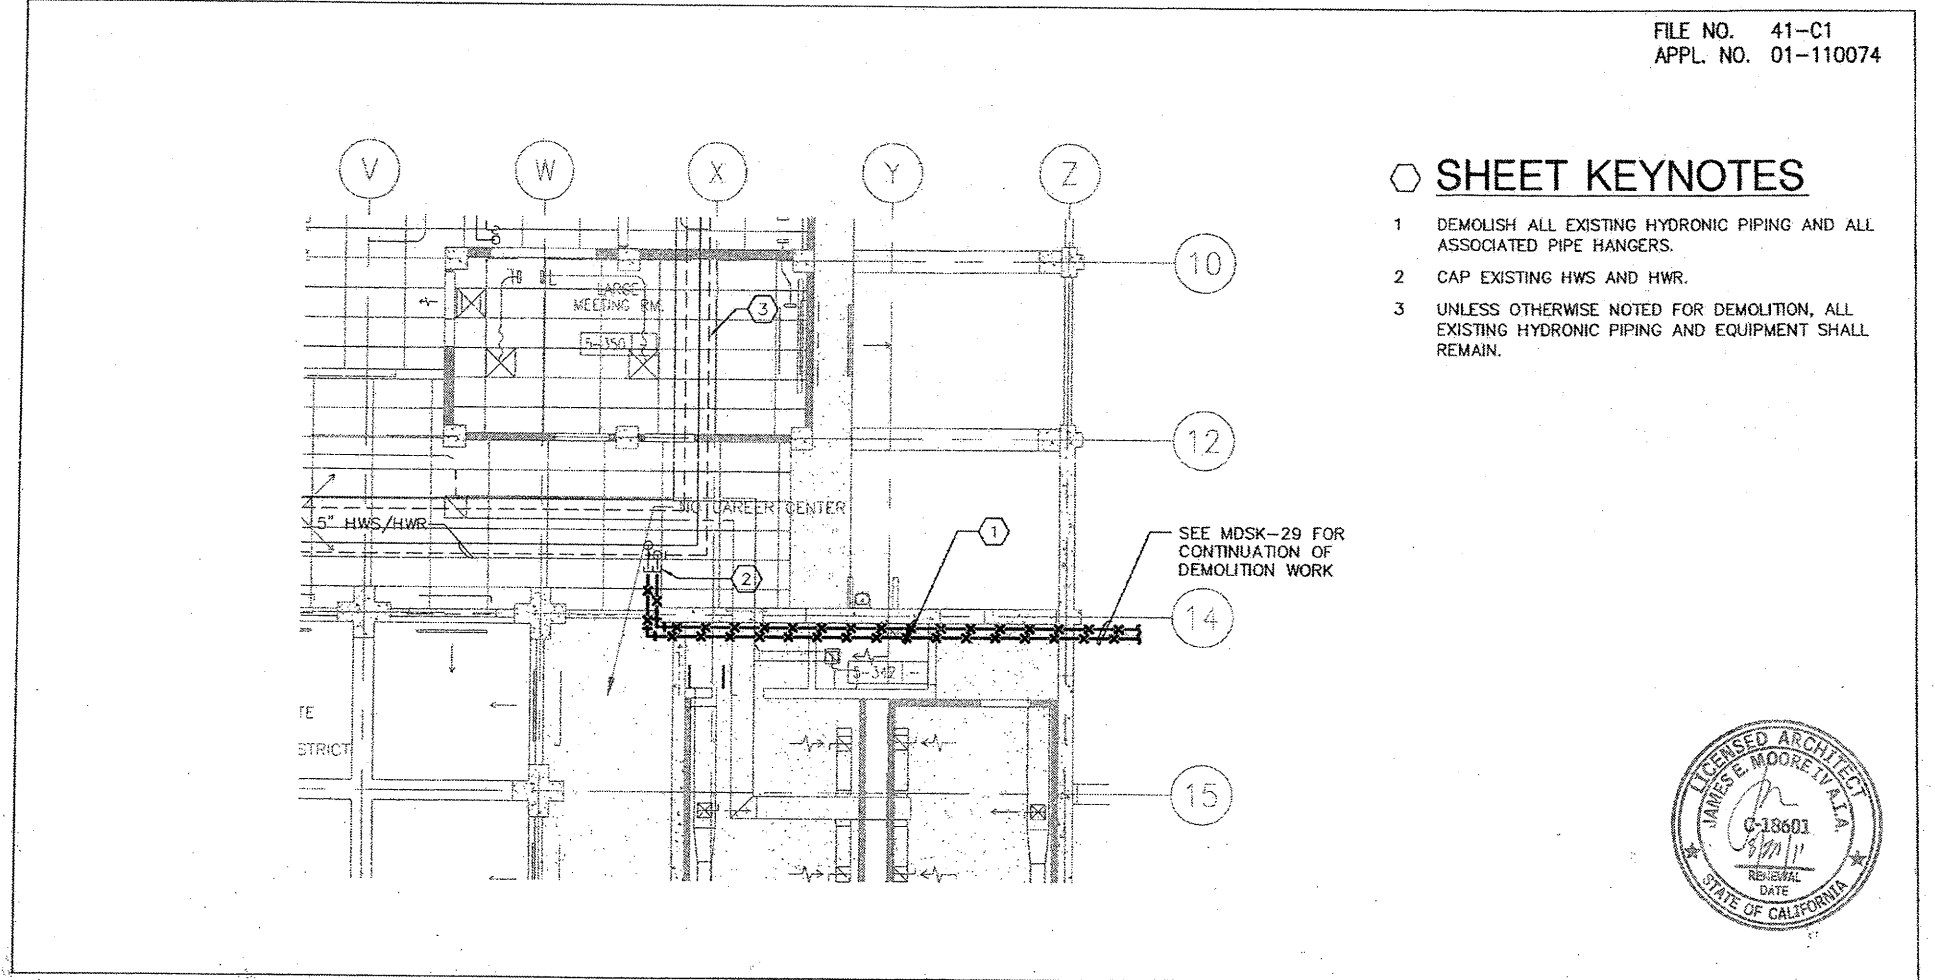

FILE NO. 41-C1
APPL. NO. 01-110074

- SHEET KEYNOTES
- 1 DEMOLISH ALL EXISTING HYDRONIC PIPING AND ALL ASSOCIATED PFC HANGES.
 - 2 CAP EXISTING FIRE AND WIRE.
 - 3 UNLESS OTHERWISE NOTED FOR DEMOLITION, ALL EXISTING HYDRONIC PIPING AND EQUIPMENT SHALL REMAIN.

BCA ARCHITECTS PLANNERS 4200 FARM HILL BOULEVARD REDMOND CITY, CA 94061 TEL. NO. 415-891-1005	PARTIAL THIRD FLOOR DEMOLITION PLAN - MECHANICAL CERRA COLLEGE - BIRMINGHAM & S RENOVATION PROJECT			INTERFACE CORPORATION 10000 10000 10000 10000	REFERENCE SHEET MSDK-29 MSDK-30 MSDK-31
---	---	--	--	--	---