
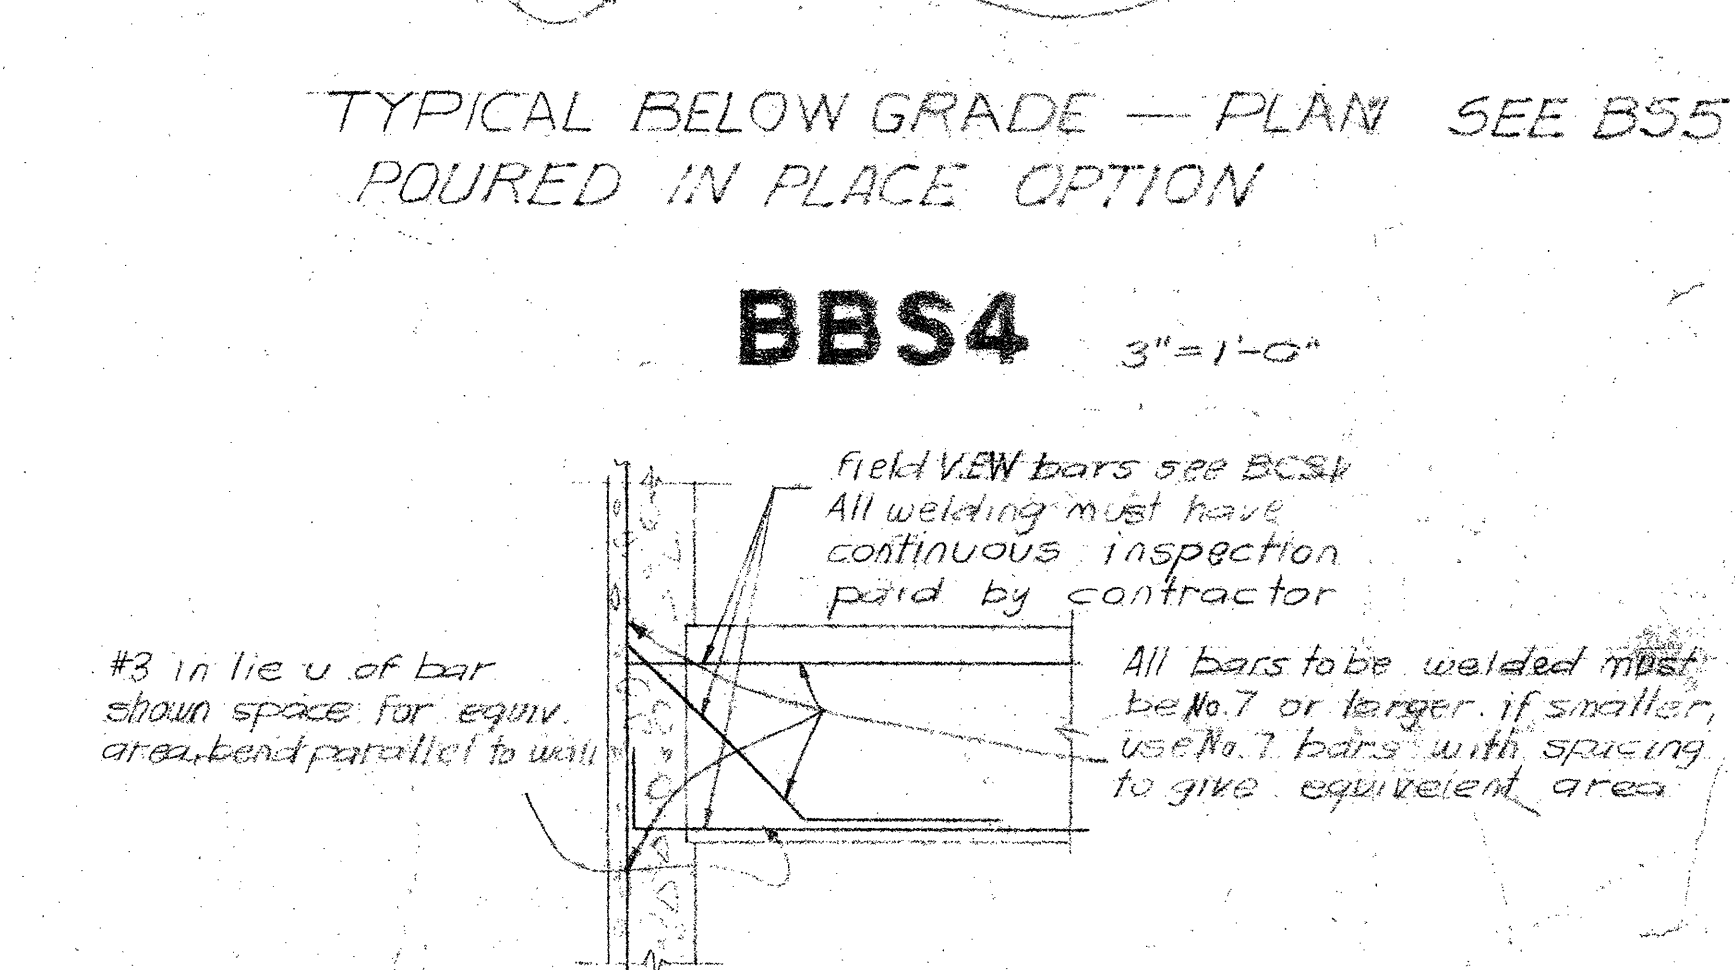
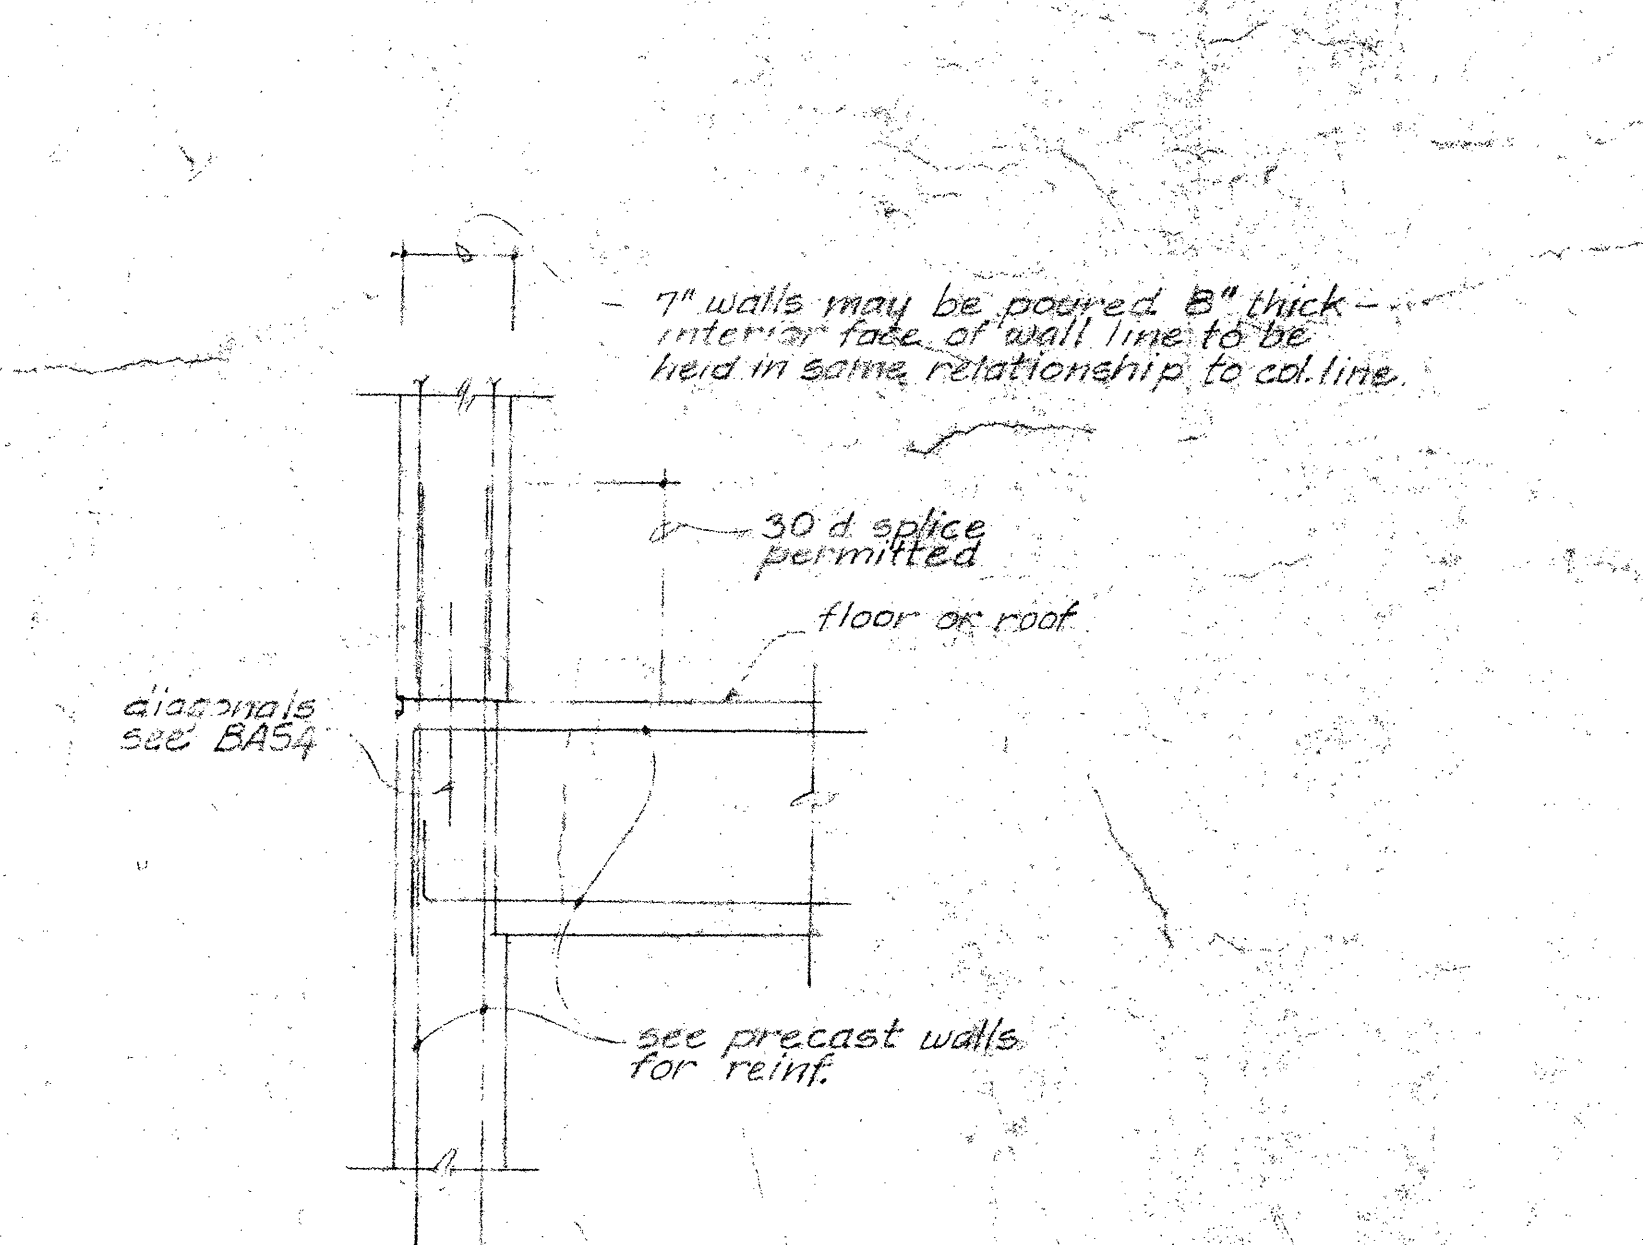
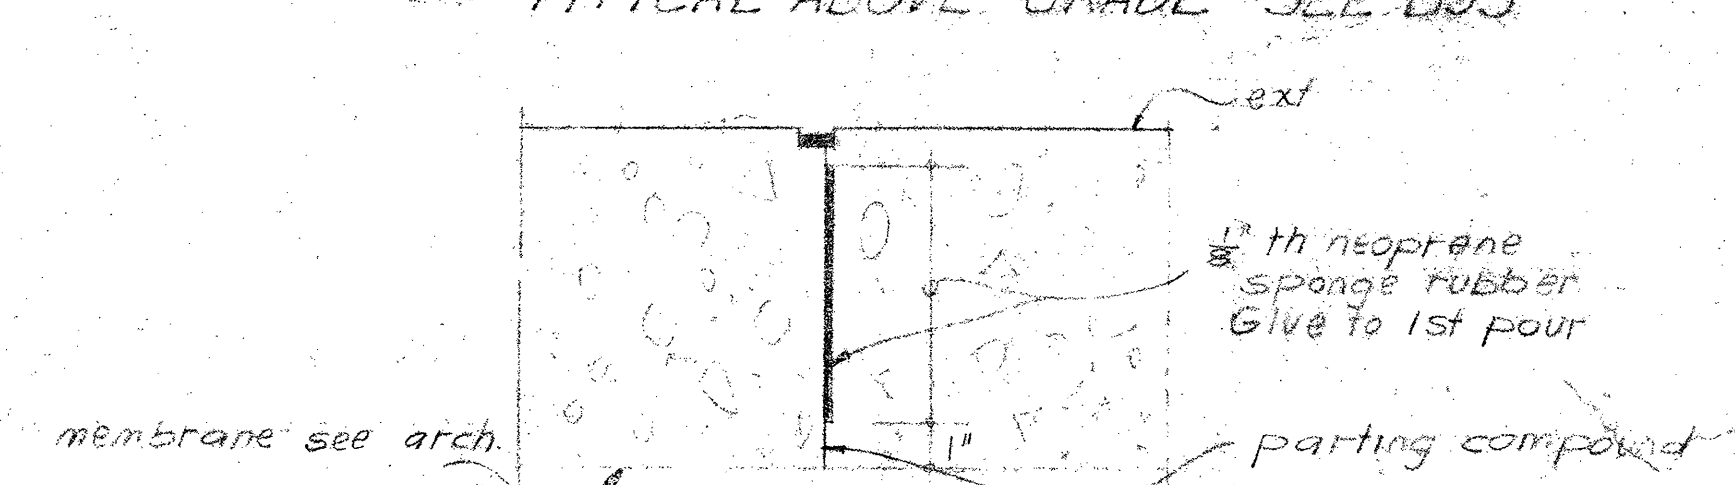
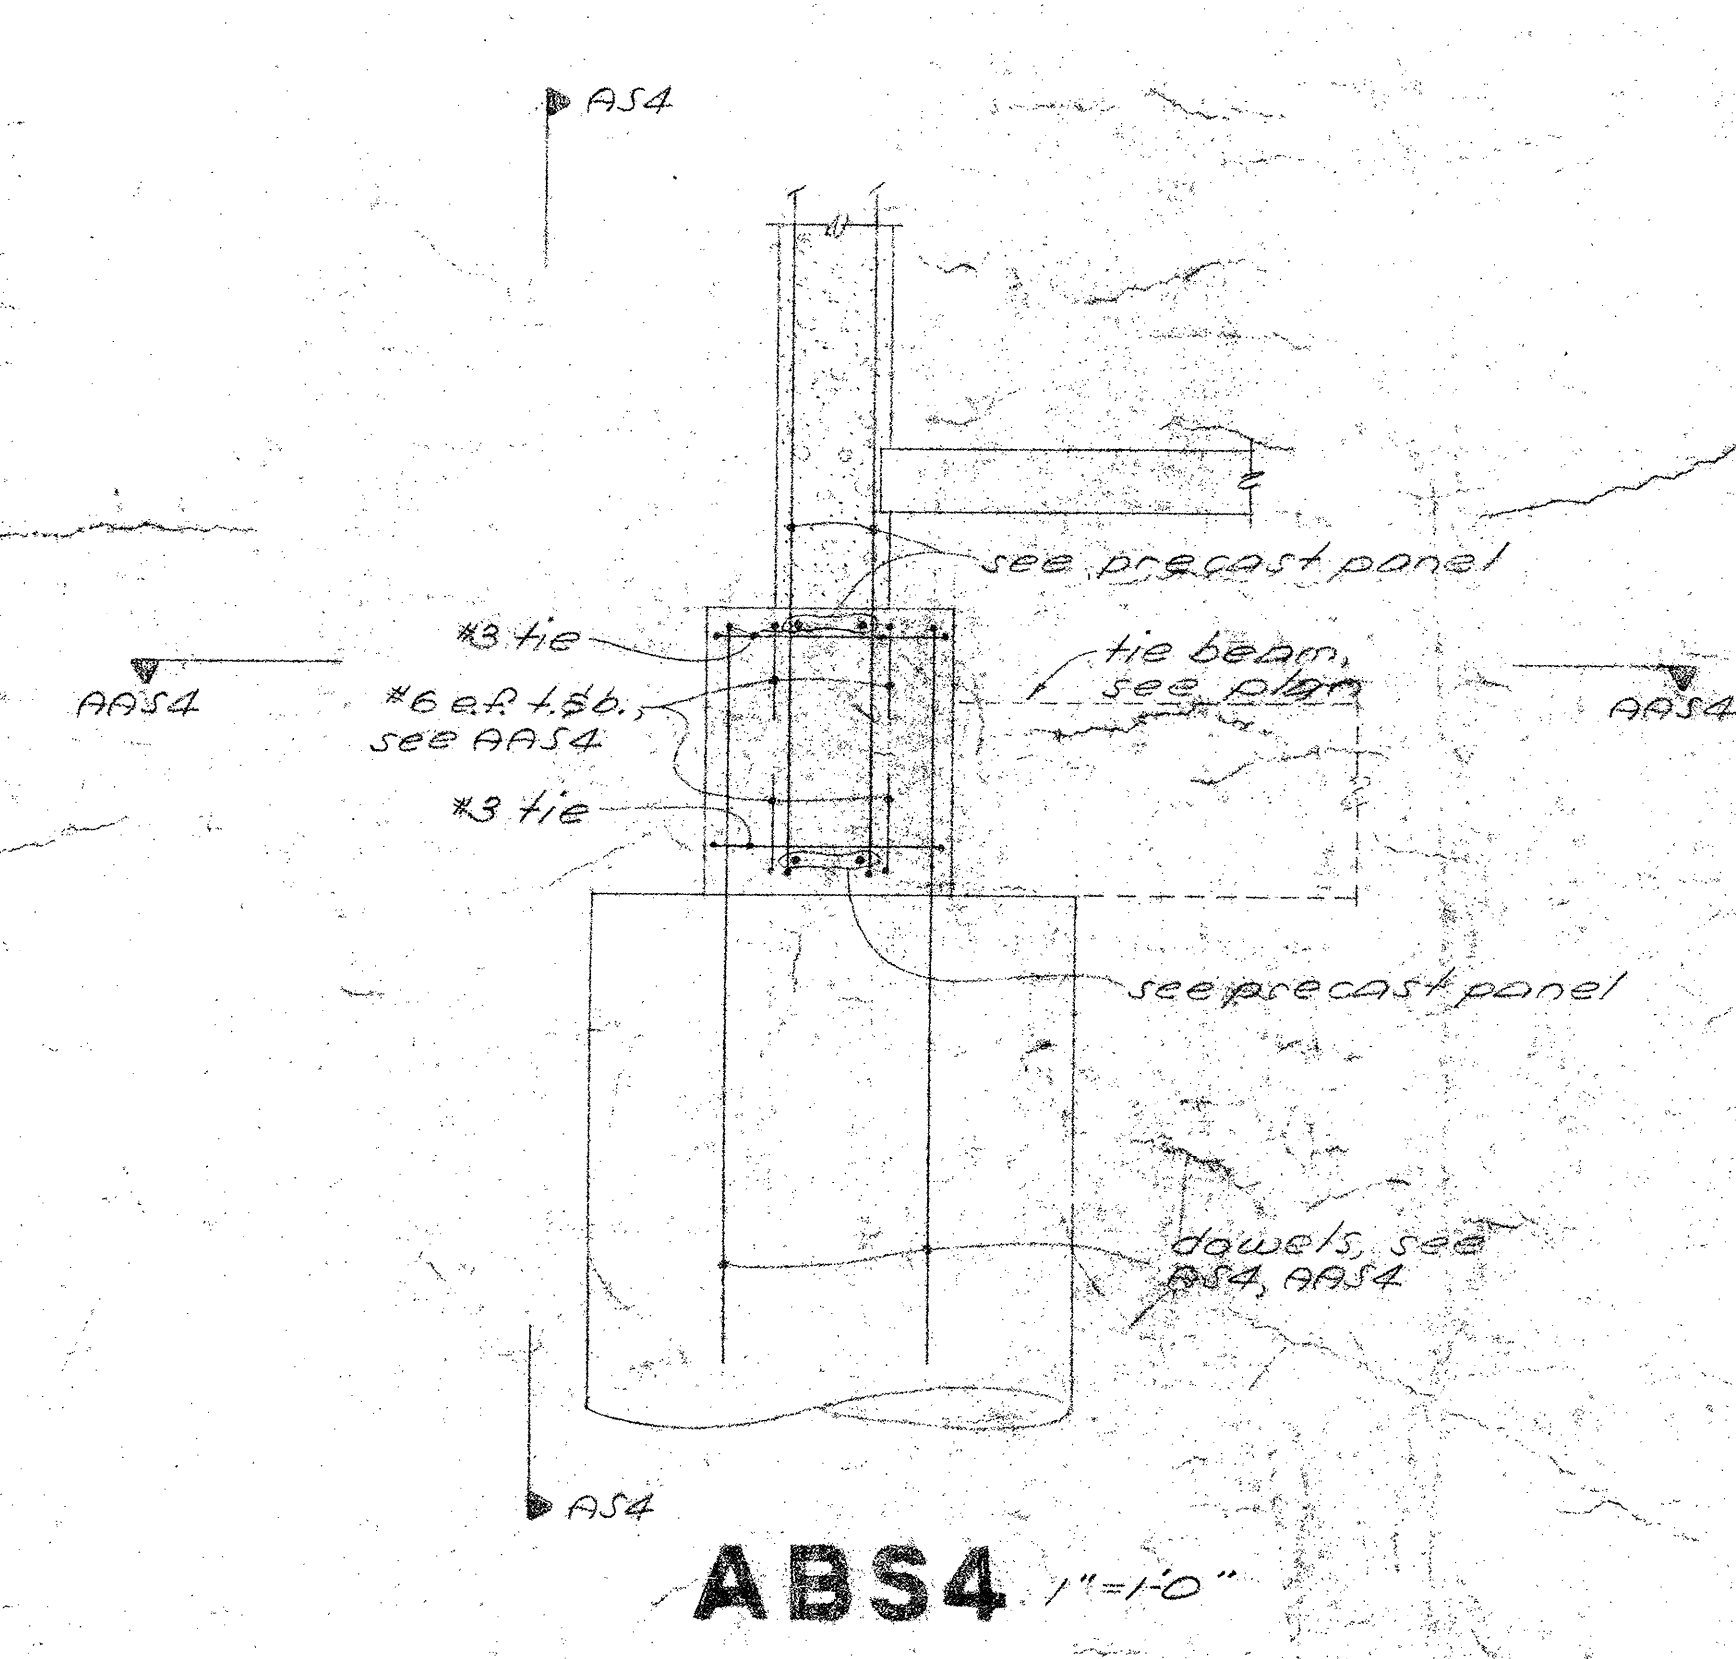


TYPICAL DIAGONALS @ (H) & (V) C.J. AT JOINT IF POURED IN PLACE OPTION IS USED.

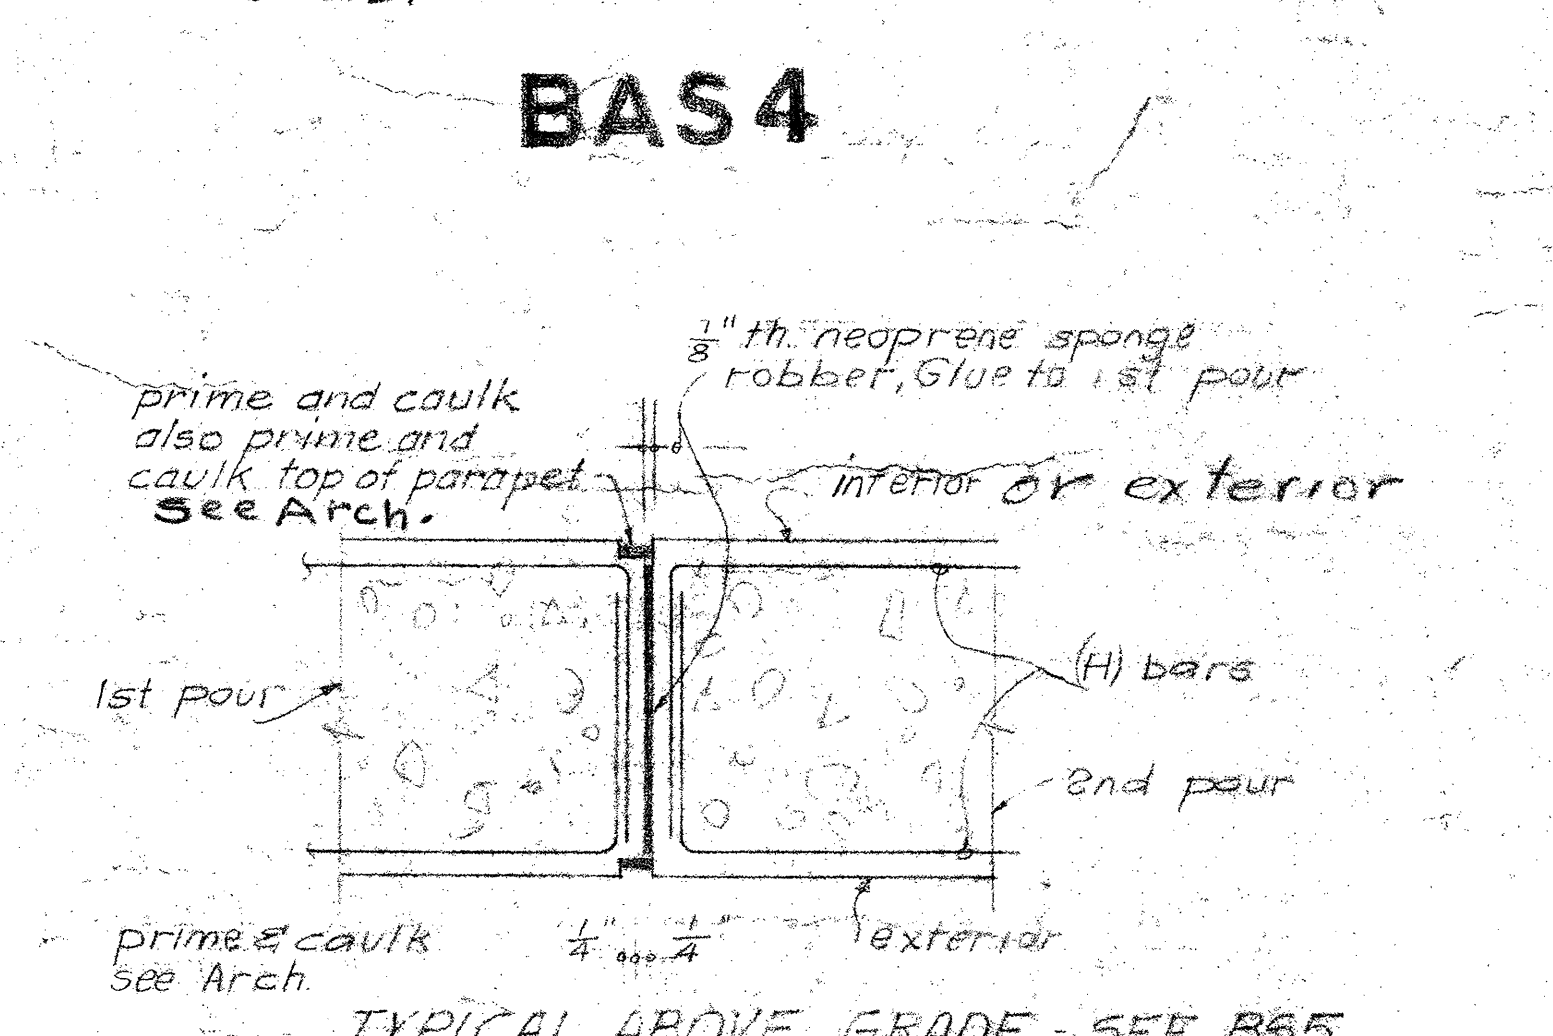

OPTIONAL JOINT IN WALL IF POURED OPTION IS USED

OPTIONAL KEYED JOINT PERMITS WELDING OF BARS EXTENDING FROM PRECAST WALL AFTER WALL IS ERECTED

JOHN CARL WARNECKE F.A.I.A.

**JOHN CARL WARNECKE AND ASSOCIATES**  
ARCHITECTS AND PLANNING CONSULTANTS  
81 NEW MONTGOMERY STREET SAN FRANCISCO

ROBERT THOMPSON  
STRUCTURAL ENGINEER  
KELLER & GARNON  
CIVIL ENGINEERS  
CARL WARNECKE  
CIVIL ENGINEERS

MATTEO V. TAVANARO  
SAN FRANCISCO DISTRICT  
SAN MATEO JUNIOR COLLEGE DISTRICT  
27 746 SAN MATEO JUNIOR COLLEGE DISTRICT

**TYPICAL FOUNDATION DETAILS**  
**COLLEGE OF SAN MATEO**  
SAN BRUNO CALIFORNIA

**DISTRICT SET**

SCALE AS NOTED	JOB NO. 1804	NO.	REVISION DESCRIPTION	DATE	APPROVED
D.B.	CHECK BY	DATE (2-1-77)			
SHEET NUMBER					
<b>54</b>					
OF 5 SHEETS					
REVISION NO.					