

MATCH LINE - SEE SHEET C3.11

MATCH LINE - SEE SHEET C3.07

MATCH LINE - SEE SHEET C3.09


MATCH LINE - SEE SHEET C3.05

MCCARTHY
LPA KH
 McCarthy Building Companies, Inc.
 343 Sansome Street, 14th Floor
 San Francisco, California 94104
 P 415 364-1339
 F 415 397-5999

BKF
 ENGINEERS | SURVEYORS | PLANNERS
 255 SHORELINE DRIVE, SUITE 200
 REDWOOD CITY, CA 94065
 PHONE: (650) 482-8300
 FAX: (650) 482-8399



IDENTIFICATION STAMP
 DIV. OF THE STATE ARCHITECT
 OFFICE OF REGULATION SERVICE
 APR. # 01-110097
 AC. FLS. DN. SS. DL.
 DATE: 12 0 2008
 FILE NUMBER:

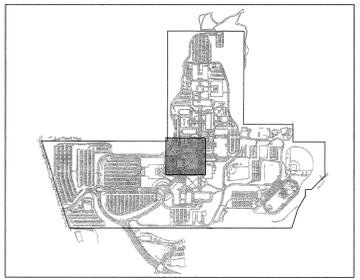

KEYMAP

- NOTES**
- SEE SHEET C3.01 FOR DEMOLITION NOTES, SYMBOLS, AND LEGEND.

DEMOLITION SYMBOLS

- 1 TO BE REMOVED
- 2 TO REMAIN, PROTECT IN PLACE
- 3 TO BE RELOCATED, SALVAGED ITEMS TO BE STORED & INSTALLED UNDER DIRECTION OF ENGINEER.
- 4 ADJUST TO GRADE
- 5 GRIND OFF EXISTING STRIPING & PAVEMENT MARKINGS. SEE HORIZONTAL CONTROL SHEETS 4.01 TO 4.18 FOR PROPOSED STRIPING & PAVEMENT MARKINGS.
- 6 TO REMAIN, PROTECT IN PLACE. INSTALL BOLT-ON COVER.
- 7 TO BE REMOVED & RETURNED TO COLLEGE.

DEMOLITION LEGEND

- HARDSCAPE TO BE DEMOLISHED & REMOVED (INCLUDING AC PAVEMENT, AB, SIDEWALK, MISC CONCRETE.)
- LANDSCAPE TO BE REMOVED
- EXISTING UTILITY TO BE DEMOLISHED & REMOVED
- EXISTING CURB TO BE DEMOLISHED & REMOVED
- SAWCUT LINE
- LIMITS OF DEMOLITION
- TREE TO BE REMOVED
- TREE TO REMAIN

College of San Mateo
 Site Package
 San Mateo, CA
 Developed for
 San Mateo County Community College District

Revision	Description	Date

Revision	Description	Date

Job No.	27082.30
Date	09 APRIL 2009
Drawn by	MD, JT
Checked by	RH
Scale	1"=20'

DEMOLITION PLAN
C3.08