

NOTES

- SEE SHEET C4.01 FOR LINE & CURVE TABLE, AND HORIZONTAL CONTROL NOTES.

MARKING, SIGNING, & STRIPING LEGEND


SYMBOL	DESCRIPTION
①	LANE LINE STRIPING, CALTRANS DETAIL 1.3 PER STANDARD PLAN A20A
②	CHEVRON MARKING PER SEC. 38.101(CA) OF CALIFORNIA MUTCD
③	TYPE IV (L) ARROW PER CALTRANS STANDARD PLAN A24A
④	TYPE IV (R) ARROW PER CALTRANS STANDARD PLAN A24A
⑤	"PED XING" LETTERING (6" TALL LETTERS)
⑥	R59 (RT) SIGN WITH "RIGHT TURN ONLY"
⑦	"ONE-WAY" SIGN (R8-1)
⑧	STOP SIGN (R1-1)
⑨	R26(S)(CA) - "NO STOPPING ANYTIME" - SEE NOTES 4 & 6
⑩	BLUE REFLECTIVE MARKER
⑪	DETAIL 38, CHANNELIZING LINE PER STANDARD PLAN A20D
⑫	THRU ARROW PER CALTRANS STANDARD PLAN A24A
⑬	"BUSES ONLY" SIGN
⑭	TYPE VII (R) ARROW PER CALTRANS STANDARD PLAN A24A (THRU/RIGHT TURN COMBINATION)
⑮	"VAN ACCESSIBLE" SIGNAGE, SEE DETAIL 1 ON SHEET C8.02
⑯	CA TYPE K-1 (0M2-1H) OBJECT MARKER WITH R4-7 "KEEP RIGHT" SIGN.
⑰	ACCESSIBLE STALL SIGN, SEE DETAIL 1 ON SHEET C8.02
⑱	4 INCH DIAGONAL STRIPING AT 36" O.C., SEE DETAIL 1 ON SHEET C8.02
⑲	4 INCH WHITE STRIPING FOR PARKING STALLS
⑳	TOW AWAY SIGNAGE, SEE DETAIL 1 ON SHEET C8.02
㉑	STOP BAR (12" WHITE STRIPING)
㉒	CROSSWALK (12" WHITE PAINT; 6" WIDE MINIMUM)
㉓	"NO PARKING" SIGN
㉔	"STOP" LETTERING (6" TALL LETTERS)
㉕	"YIELD" LETTERING (6" TALL LETTERS)
㉖	"NO PARKING" LETTERING (12" TALL LETTERS)
㉗	"LOADING ZONE" LETTERING (12" TALL LETTERS)
㉘	INTERNATIONAL SYMBOL OF ACCESSIBILITY - SEE DETAIL 1 ON SHEET C8.02
㉙	PERMIT PARKING SIGN - COORDINATE WITH SMCCDD
㉚	"BUSES ONLY" LETTERING (2.5" TALL LETTERS)
㉛	DIRECTIONAL SIGNAGE - SEE LANDSCAPE PLANS
㉜	CAMPUS MAP DIRECTORY - SEE LANDSCAPE PLANS
㉝	"STOP AHEAD" SIGN
㉞	"ONE WAY - DO NOT ENTER" SIGN
㉟	4 INCH WHITE DIAGONAL STRIPING AT 36" O.C.

MCCARTHY
LPA KH

McCarthy Building Companies, Inc.
343 Sansome Street, 14th Floor
San Francisco, California 94104
P 415 364-1339
F 415 397-5999

BKF
ENGINEERS | SURVEYORS | PLANNERS

255 SHORELINE DRIVE, SUITE 200
REDWOOD CITY, CA 94065
PHONE: (650) 482-8300
FAX: (650) 482-6399

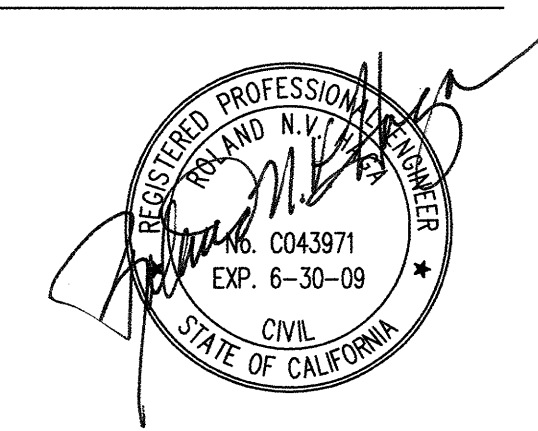

IDENTIFICATION STAMP
DIV. OF THE STATE ARCHITECT
OFFICE OF REGULATION SERVICE

APPL. # 01-110097

AC. FILE NO. SS D.L.

DATE APR 09 2009

FILE NUMBER:

This set of other project documents and all lines, symbols and design incorporated therein are statements of service. All project documents are the property of BKF, Inc. and shall remain the property of BKF, Inc. and shall not be used for any other project or purpose without the written consent of BKF, Inc. The contractor shall be responsible for obtaining all necessary permits and approvals for the project. 

© Copyright 2008

College of San Mateo
Site Package
San Mateo, CA

Developed for
San Mateo County Community College District

Date	Revision/Description
19 SEPT 2008	DSA SUBMITTAL
09 APRIL 2009	DSA FINAL

Date	Revision/Description
19 SEPT 2008	DSA SUBMITTAL
09 APRIL 2009	DSA FINAL

Job No.	27082.30
Date	09 APRIL 2009
Drawn by	MD, JT
Checked by	RH
Scale	1"=20'

HORIZONTAL CONTROL PLAN

C4.12