

PLANTING LEGEND

ALL PLANTS NOTED IN THE APPROVED COLUMN (A) ARE FROM THE APPROVED PLANT LISTS IN THE DESIGN STANDARDS FOR CAMPUS EXTERIOR DESIGN (VERSION 1, 2007.09.03) & PLANTS NOTED WITH A (B) INDICATE PLANTS HAVE BEEN APPROVED BY CSM ON MEETINGS DATED 10/29/08 & 12/09/08 & (C) INDICATE PLANTS HAVE BEEN APPROVED BY CSM ON 09/23/09.

REF.	SYMBOL	QNTY.	BOTANICAL NAME COMMON NAME	SIZE/TRUNK SPACING	WATER USE	APPROVED	WIDTH/ HEIGHT
T1	☐	-	ACER PALMATUM 'BLOODGOOD' BLOODGOOD MAPLE	24" BOX/ MULTI AS SHOWN	M	A	20'/15'
T2	○	-	ACER RUBRUM 'RED SUNSET' RED SUNSET MAPLE	24" BOX/ AS SHOWN	M	A	20'/40'
T3	■	-	CALOCEDRUS DECURRENS CALIFORNIA INCENSE CEDAR	24" BOX/ AS SHOWN	M	B	15'/50'
T4	●	-	PRUNUS YEDOENSIS 'AKERBONO' FLOWERING CHERRY	36" BOX/ AS SHOWN	M	A	15'/25'
T5	■	-	CERCIS CANADENSIS EASTERN REDBUD	24" BOX/ STD. AS SHOWN	M	A	25'/25'
T6	○	-	CERCIS CANADENSIS EASTERN REDBUD (MULTI-TRUNK)	24" BOX/ MULTI AS SHOWN	M	A	25'/25'
T7	☐	-	METASEQUOIA GLYPTOSTROBOIDES DAWN REDWOOD	24" BOX/ AS SHOWN	L	C	20/80'
T8	▲	-	LAGERSTROEMIA INDICA 'NATCHEZ' CRAPE MYRTLE	24" BOX/ AS SHOWN	L	A	12'/25'
T9	⊕	-	PNIS PINEA ITALIAN STONE PINE	24" BOX/ AS SHOWN	L	A	40'/80'
T10	☐	-	GINKGO BILOBA 'SARATOGA' MAIDENHAIR TREE	24" BOX/ AS SHOWN	M	B	30'/40'
T11	●	26	PIRUS CALLERYANA 'ARISTOCRAT' ORNAMENTAL PEAR	24" BOX/ AS SHOWN	M	A	20'/35'
T12	☐	6	ZELKOVA SERRATA SAMPLER ZELKOVA	24" BOX/ AS SHOWN	M	A	50'/50'
T13	●	-	CUPRESSUS SEMPERVIRENS ** ITALIAN CYPRESS	24" BOX/ AS SHOWN	L	A	8'/80'
T14	✱	-	MAGNOLIA SOULANGIANA SAUCER MAGNOLIA	24" BOX/ AS SHOWN	M	B	25'/20'
T15	☐	4	SEQUOIA SEMPERVIRENS COAST REDWOOD	36" BOX/ AS SHOWN	M	C	20'/70'
T16	●	-	QUERCUS AGRIFOLIA COAST LIVE OAK	24" BOX/ AS SHOWN	M		30/50'


REF.	SYMBOL	QNTY.	BOTANICAL NAME COMMON NAME	SIZE/TRUNK SPACING	WATER USE	APPROVED	WIDTH/ HEIGHT
S1	☐	-	ARTISTOPHYLOS 'HOWARD MOMINI' MANZANTIA	5 GAL/ 4" O.C.	VL	A	7/ 5'-6"
S2	☐	-	ANGONANTHOS HYBRID 'BUSH SUNSET' KANGAROO PAW	1 GAL/ AS SHOWN	M	C	3/ 3'
S3	☐	-	BOUGAINVILLEA 'LA JOLLA' ** BOUGAINVILLEA	1 GAL/ AS SHOWN	L	B	5/ 16"
S4	☐	-	BUXUS MICROPHYLLA JAPONICA 'GREEN BEAUTY' JAPANESE BOXWOOD	5 GAL/ 30" O.C.	M	B	4/ 6"
S5	☐	-	BERGENIA CRASSIFOLIA WINTER BLOOMING BERGENIA	1 GAL/ O.C.	M	C	3-5/ 3-5"
S6	☐	-	COLEONEMA PULCHELLUM 'AUREA' BREATH OF HEAVEN	1 GAL/ 4" O.C.	M	C	5/ 3'
S7	☐	-	DIETES IRIDIODES FORTNIGHT LILY	1 GAL/ 2" O.C.	L	A	3/ 3'
S8	☐	-	SALVIA LEUCANTHA MEXICAN BUSH SAGE	1 GAL/ 30" O.C.	M	A	4/ 3'
S9	☐	-	ESCALLONIA 'JUBILEE' ESCALLONIA	5 GAL/ 3" O.C.	M	B	6/ 6"
S10	☐	-	LANTANA HYBRID 'RADIANT' NON	1 GAL/ 3" O.C.	M	C	3-5/ 3-5"
S11	☐	-	LIMNIMUM PEREZII STATIC	1 GAL/ 18" O.C.	L	B	2/ 2'
S12	☐	-	NERIUM OLEANDER 'LITTLE RED' LITTLE RED OLEANDER	1 GAL/ 4" O.C.	M	C	5/ 3'
S13	☐	-	PHORUM TENAX 'YELLOW WAVE' YELLOW WAVE FLAX	5 GAL/ 3" O.C.	L	B	3/ 4"
S14	☐	-	RHOODENDRON 'ANNA ROSE WHITNEY' RHOODENDRON	5 GAL/ O.C.	M	A	6/ 6"
S15	☐	-	RHOODENDRON 'ELDERS' WHITE' SOUTHERN INDICA HYBRID AZALEA	5 GAL/ 4" O.C.	M	A	6/ 6"
S16	☐	-	PELARGONIUM X HORTORUM GERANIUM	1 GAL/ 2" O.C.	L	B	2/ 2'
S17	☐	-	PLUMBAGO AURICULATA CAPE PLUMBAGO	5 GAL/ 4" O.C.	L	B	6/ 8'-10"
S18	☐	-	NERIUM OLEANDER 'PETITE PINK' OLEANDER	5 GAL/ O.C.	L	B	3-6/ 3-6"
S19	☐	-	PODOCARPUS M. 'MAY' FERN PINE	1 GAL/ O.C.	L	C	4/ 10'
S20	☐	-	PHOTINA FRASERI NON	5 GAL/ AS SHOWN	L	C	6/ 8"
V1	▲	-	FICUS PUMILA CREEPING FIG	1 GAL/ AS SHOWN	M	B	15/ 20'

REF.	SYMBOL	QNTY.	BOTANICAL NAME COMMON NAME	SIZE/TRUNK SPACING	WATER USE	APPROVED	WIDTH/ HEIGHT
G1	☐	-	MISCANTHUS TRANSMORRISONENSIS ** EVERGREEN MISCANTHUS	5 GAL/ 4" O.C.	H	B	4/ 5'
G2	☐	-	NOT USED				
G3	☐	-	PENNISETUM ALOPECUROIDES 'LITTLE BUNNY' LITTLE BUNNY FOUNTAIN GRASS	1 GAL/ 2" O.C.	L	A	1.5/ 1.5"
G4	☐	-	PENNISETUM SETACEUM 'EATON CANYON' EATON CANYON FOUNTAIN GRASS	1 GAL/ 1" O.C.	L	A	1.5/ 1.5"
G5	☐	-	CALAMAGROSTIS X ACUTIFLORA 'KARL FOERSTER' FEATHER REED GRASS	1 GAL/ 2" O.C.	M	B	3/ 2'

REF.	SYMBOL	QNTY.	BOTANICAL NAME COMMON NAME	SIZE/TRUNK SPACING	WATER USE	APPROVED	WIDTH/ HEIGHT
G1	☐	-	CARPOBROTUS CHILSENSIS ICE PLANT	1 GAL/ 18" O.C.	L	B	8/ 8"
G2	☐	-	LANTANA MONTEVIDENSIS 'WHITE LIGHTNING' NON	1 GAL/ 4" O.C.	L	B	3-6/ 18"
G3	☐	-	NOT USED				
G4	☐	-	TRACHELOSPERMUM JASMINOIDES STAR JASMINE	1 GAL/ 2" O.C.	M	B	10/ 2'

REF.	SYMBOL	QNTY.	BOTANICAL NAME COMMON NAME	SIZE/TRUNK SPACING	WATER USE	APPROVED	WIDTH/ HEIGHT
A1	☐	-	DIANTHUS CHINENSIS DIANTHUS	4" POTS AS SHOWN	L		10/ 30"

REF.	SYMBOL	QNTY.	BOTANICAL NAME COMMON NAME	SIZE/TRUNK SPACING	WATER USE	APPROVED	WIDTH/ HEIGHT
G1	☐	-	TURF GRASS: 90% FESCUE/10% KENTUCKY BLUEGRASS BLEND	HYDROSEED, SOD TURF PAVERS, SEE SPECS	H	B	-/ -
G2	☐	-	NOT USED				
G3	☐	-	FESTUCA RUBRA MOLATA MOLATE FESCUE	SOD SEE SPECS.	L	B	-/ -

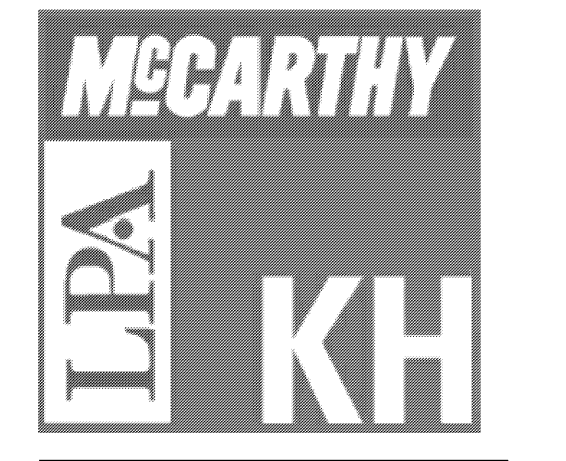

McCarthy Building Companies, Inc.  
343 Sansome Street, 14th Floor  
San Francisco, California 94104  
P 415 364-1339  
F 415 397-5999



IDENTIFICATION STAMP  
DIV. OF THE STATE ARCHITECT  
OFFICE OF REGULATION SERVICE  
APPL. # 01-110097  
AC: \_\_\_\_\_ FLS: \_\_\_\_\_ SS: \_\_\_\_\_  
DATE: \_\_\_\_\_  
FILE NUMBER: \_\_\_\_\_

This and all other project documents and all ideas, methods and designs incorporated herein are the property of LPA, Inc. (LPA) and cannot be used, copied, reproduced, or otherwise used in any way without the written consent of LPA. LPA hereby represents and warrants that the information contained herein is true and correct to the best of its knowledge and belief. LPA is not responsible for any errors or omissions in this document. LPA is not responsible for any damage to property or persons caused by the use of the information contained herein. 

© Copyright 2009

College of San Mateo  
Site Package  
San Mateo, CA  
Developed for  
San Mateo County Community College District

Revision	Description	Date
1	DATE	
2	REVISION	

Revision	Description	Date
1	DATE	
2	REVISION	

Job No.	Date
27082.30	09 APRIL 2009
Drawn by	AG, RF
Checked by	SM
Scale	AS SHOWN

**PLANTING PLAN**  
**L6.03**