

MATCH LINE - SEE SHEET L6.09

MATCH LINE - SEE SHEET L6.05

BUILDING 9

BUILDING 8

LIMIT OF WORK

LIMIT OF WORK

PLANTING LEGEND

ALL PLANTS NOTED IN THE APPROVED COLUMN (A) ARE FROM THE APPROVED PLANT LISTS IN THE DESIGN STANDARDS FOR CAMPUS EXTERIOR DESIGN (VERSION 1, 2007/09/03). PLANTS NOTED WITH A (B) INDICATE THEY HAVE BEEN APPROVED BY CSM ON MEETINGS DATED 10/29/08 & 12/09/08.

TREE LIST (NCL) - NO COMMON NAME (P) - PLANTED IN POTS, SEE 13/L6.20 (*) - UNLESS NOTED ON PLAN

REF.	SYMBOL	QTY.	BOTANICAL NAME COMMON NAME	SIZE/TRUNK SPACING	WATER USE	APPROVED	WIDTH/ HEIGHT
T1	☐		ACER PALMATUM 'BLOODGOOD' BLOODGOOD MAPLE	24" BOX/ AS SHOWN	M A	A	20'/15'
T2	○		ACER RUBRUM 'RED SUNSET' RED SUNSET MAPLE	24" BOX/ AS SHOWN	M A	A	20'/40'
T3	■		CALOCEDEUS DECURRENS CALIFORNIA INCENSE CEDAR	24" BOX/ AS SHOWN	M B	B	15'/50'
T4	●		PRUNUS YEDOENSIS 'AKESONO' FLOWERING CHERRY	36" BOX/ AS SHOWN	M A	A	15'/25'
T5	■		CERCIS CANADENSIS EASTERN REDBUD	24" BOX/ STD. AS SHOWN	M A	A	25'/25'
T6	① 2		CERCIS CANADENSIS EASTERN REDBUD (MULTI-TRUNK)	24" BOX/ MULTI AS SHOWN	M A	A	25'/25'
T7	⊙		GLEDITSIA TRIACANTHOS HONEY LOCUST	24" BOX/ AS SHOWN	L B	B	30'/40'
T8	▲		LAGERSTROEMIA INDICA 'NATCHEZ' CRAPE MYRTLE	24" BOX/ AS SHOWN	L A	A	12'/25'
T9	⊕		PINUS PINEA ITALIAN STONE PINE	24" BOX/ AS SHOWN	L A	A	40'/60'
T10	■		GINGKO BILOBA 'SARATOGA' MADENHART TREE	24" BOX/ AS SHOWN	M B	B	30'/40'
T11	●		PYRUS CALLERYANA 'ARISTOCRAT' ORNAMENTAL PEAR	24" BOX/ AS SHOWN	M A	A	20'/35'
T12	⊗ 5		ZELKOVA SERRATA SAWLEAF ZELKOVA	24" BOX/ AS SHOWN	M A	A	50'/50'
T13	●		CUPRESSUS SEMPERVIRENS ** ITALIAN CYPRESS	24" BOX/ AS SHOWN	L A	A	8'/60'
T14	*		MAGNOLIA SOULANGIANA SAUCER MAGNOLIA	24" BOX/ AS SHOWN	M B	B	25'/20'

SHRUB / VINE LIST

S#	SYMBOL	BOTANICAL NAME COMMON NAME	SIZE O.C.	WATER USE	APPROVED	WIDTH/ HEIGHT
S1	☐	ARCTOSTAPHYLOS 'HOWARD MCMINN' MANZANITA	5 GAL/ 4" O.C.	VL	A	7'/ 5'-6"
S2	☐	AGAPANTHUS PRAECOX ORIENTALIS 'MIDNIGHT BLUE' LILY-OF-THE-NILE	1 GAL/ 3" O.C.		B	3'/ 3'
S3	☐	BOUGANVILLEA 'LA JOLLA' ** BOUGANVILLEA	1 GAL/ AS SHOWN	L B	B	5'/ 16"
S4	☐	BUNUS MICROPHYLLA JAPONICA 'GREEN BEAUTY' JAPANESE BOXWOOD	5 GAL/ 30" O.C.	M B	B	4'/ 6"
S5	☐	AGAPANTHUS ORIENTALIS 'QUEEN ANNE' 'QUEEN ANNE' LILY-OF-THE-NILE	1 GAL/ 2" O.C.		B	2'/ 2'
S6	☐	CEANOTHUS GLOE. HORZ. 'YANKEE POINT' CALIFORNIA LILAC	1 GAL/ 4" O.C.	M B	B	8'-10'/ 2'-3"
S7	☐	DIETES IRIDIODES FORTNIGHT LILY	1 GAL/ 2" O.C.	L A	A	3'/ 3'
S8	☐	SALVA LEUCANTHA MEDICAN BUSH SAGE	1 GAL/ 30" O.C.	M A	A	4'/ 3'
S9	☐	ESCALLONIA 'JUBILEE' ESCALLONIA	5 GAL/ 3" O.C.	M B	B	6'/ 6"
S10	☐	IMPATIENS BALSAMINA ** IMPATIENS	4" POTS AS SHOWN	H B	B	8'/ 30"
S11	☐	LIMONIUM PEREZII STATICE	1 GAL/ 18" O.C.	L B	B	2'/ 2'
S12	☐	NEPHROLEPIS CORDIFOLIA SOUTHERN SWORD FERN	1 GAL/ 3" O.C.	M A	A	5'/ 2'-3"
S13	☐	PHORMIUM TENAX 'YELLOW WAVE' YELLOW WAVE FLAX	5 GAL/ 3" O.C.	L B	B	3'/ 4"
S14	☐	RHOODOENDRON 'ANNA ROSE WHITNEY' RHOODOENDRON	5 GAL/ 3" O.C.	M A	A	6'/ 6"
S15	☐	RHOODOENDRON 'FIELDERS' WHITE' SOUTHERN INDICA HYBRID AZALEA	5 GAL/ 4" O.C.	M A	A	6'/ 6"
S16	☐	PELARGONIUM X HORTORUM GERANIUM	1 GAL/ 2" O.C.		B	2'/ 2'
S17	☐	PLUMBAGO AURICULATA CAPE PLUMBAGO	5 GAL/ 4" O.C.	L B	B	6'/ 8'-10"
S18	☐	NERIUM OLEANDER 'PETITE PINK' OLEANDER	5 GAL/ AS SHOWN	L B	B	3'-6'/ 3'-6"
V1	▲	FICUS PUMILA CREEPING FIG	1 GAL/ AS SHOWN	M B	B	15'/ 20"

GRASS LIST

G#	SYMBOL	BOTANICAL NAME COMMON NAME	SIZE O.C.	WATER USE	APPROVED	WIDTH/ HEIGHT
G01	☐	MISCANTHUS TRANSMORRISSENSIS ** EVERGREEN MISCANTHUS	5 GAL/ 4" O.C.	H B	B	4'/ 5'
G02	☐	MUHLENBERGIA RGENS DEER GRASS	1 GAL/ AS SHOWN	L A	A	3'/ 4'
G03	☐	PENNISETUM ALOPECUROIDES 'LITTLE BUNNY' LITTLE BUNNY FOUNTAIN GRASS	1 GAL/ 2" O.C.	L A	A	1.5'/ 1.5'
G04	☐	PENNISETUM SETACEUM 'EATON CANYON' EATON CANYON FOUNTAIN GRASS	1 GAL/ 1" O.C.	L A	A	2'/ 1.5'
G05	☐	CALAMAGROSTIS X ACUTIFLORA 'KARL FOERSTER' FEATHER REED GRASS	1 GAL/ 2" O.C.	M B	B	3'/ 2'

GROUND COVER LIST


G#	SYMBOL	BOTANICAL NAME COMMON NAME	SIZE O.C.	WATER USE	APPROVED	WIDTH/ HEIGHT
G01	☐	CARPOBROTUS CHILENSIS ICE PLANT	1 GAL/ 18" O.C.	L B	B	8'/ 8"
G02	☐	LANTANA MONTEVIDENSIS 'WHITE LIGHTNING' NCL	1 GAL/ 4" O.C.	L B	B	3'-6'/ 18"
G03	☐	HYPOPHORUM 'PACIFICUM' NCL	1 GAL/ 3" O.C.	L B	B	4'/ 20"
G04	☐	TRACHELOSPERMUM JASMINOIDES STAR JASMINE	1 GAL/ 2" O.C.	M B	B	10'/ 2'

ANNUALS LIST



A#	SYMBOL	BOTANICAL NAME COMMON NAME	SIZE O.C.	WATER USE	APPROVED	WIDTH/ HEIGHT
A1	☐	DIANTHUS CHINENSIS DIANTHUS	4" POTS AS SHOWN	L	B	10'/ 30"

TURF LIST

T#	SYMBOL	BOTANICAL NAME COMMON NAME	WATER USE	APPROVED	WIDTH/ HEIGHT
T1	☐	TURF GRASS: 80% FESCUE/10% KENTUCKY BLUEGRASS BLEND	HYDROSEED, SOD SEE SPECS	H B	-/ -
T2	☐	FESTUCA RUBRA MOLATE MOLATE FESCUE	HYDROSEED SEE SPECS.	L B	-/ -
T3	☐	FESTUCA RUBRA MOLATE MOLATE FESCUE	SOD SEE SPECS.	L B	-/ -

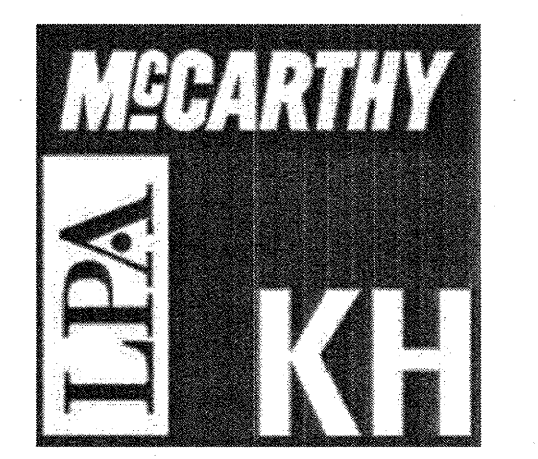

McCarthy Building Companies, Inc.
343 Sansome Street, 14th Floor
San Francisco, California 94104
P 415 364-1339
F 415 397-5999

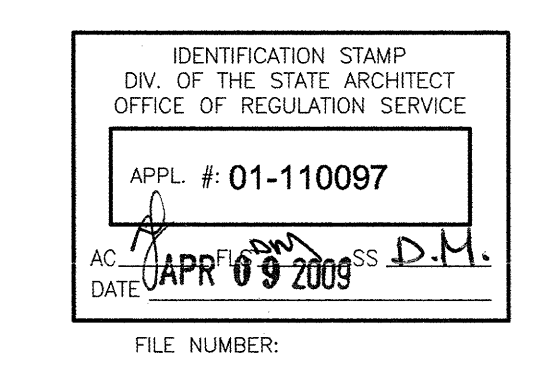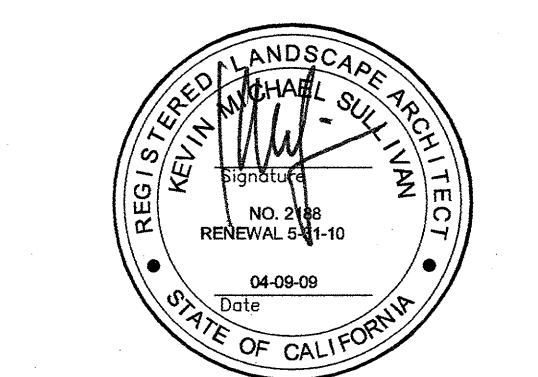

This and all other project documents and all items, methods and designs incorporated therein are instruments of service. All project documents are the registered property of LPA, KH, (LPA) and cannot be lawfully used in whole or in part for any project or design without the express written consent of the undersigned. Any reproduction or use of any part of these documents, in whole or in part, without the express written consent of the undersigned is strictly prohibited. The undersigned shall not be held responsible for any errors or omissions in these documents. The undersigned shall not be held responsible for any damages or losses resulting from the use of these documents. The undersigned shall not be held responsible for any damages or losses resulting from the use of these documents.

College of San Mateo
Site Package
San Mateo, CA
Developed for
San Mateo County Community College District

Date	Revision	Description
19 SEPT 2008 <td>01 <td>ISSA SUBMITTAL</td> </td>	01 <td>ISSA SUBMITTAL</td>	ISSA SUBMITTAL
09 APRIL 2009 <td>02 <td>ISSA FINAL</td> </td>	02 <td>ISSA FINAL</td>	ISSA FINAL

Date	Revision	Description
19 SEPT 2008 <td>01 <td>ISSA SUBMITTAL</td> </td>	01 <td>ISSA SUBMITTAL</td>	ISSA SUBMITTAL
09 APRIL 2009 <td>02 <td>ISSA FINAL</td> </td>	02 <td>ISSA FINAL</td>	ISSA FINAL

Job No.	Date	Drawn by	Checked by	Scale
27882.30	09 APRIL 2009	AG, RF	SM	AS SHOWN

PLANTING PLAN
L6.06