

PLANTING LEGEND

ALL PLANTS NOTED IN THE APPROVED COLUMN (A) ARE FROM THE APPROVED PLANT LISTS IN THE DESIGN STANDARDS FOR CAMPUS EXTERIOR DESIGN (VERSION 1, 2007.09.03) & PLANTS NOTED WITH A (B) INDICATE PLANTS HAVE BEEN APPROVED BY CSM ON MEETINGS DATED 10/29/08 & 12/09/08 & (C) INDICATE PLANTS HAVE BEEN APPROVED BY CSM ON 09/23/09.

REF.	SYMBOL	QNTY.	BOTANICAL NAME COMMON NAME	SIZE/TRUNK SPACING	WATER USE	APPROVED	WIDTH/ HEIGHT
T1	10	10	ACER PALMATUM 'BLOODGOOD' BLOODGOOD MAPLE	24" BOX/ AS SHOWN	MULTI	M A	20'/15'
T2	1	1	ACER RUBRUM 'RED SUNSET' RED SUNSET MAPLE	24" BOX/ AS SHOWN	M	A	20'/40'
T3	5	5	CALOCEDRUS DECURRENS CALIFORNIA INCENSE CEDAR	24" BOX/ AS SHOWN	M	B	15'/30'
T4	3	3	PRUNUS YEDOENSIS 'AKEBONO' FLOWERING CHERRY	36" BOX/ AS SHOWN	M	A	15'/25'
T5	1	1	CERCIS CANADENSIS EASTERN REDBUD	24" BOX/ AS SHOWN	STD.	M A	25'/25'
T6	8	8	CERCIS CANADENSIS EASTERN REDBUD (MULTI-TRUNK)	24" BOX/ AS SHOWN	MULTI	M A	25'/25'
T7	1	1	METASEQUOIA GLYPTOSTROBILDES DAWN REDWOOD	24" BOX/ AS SHOWN	L	C	20'/80'
T8	1	1	LAGERSTROEMIA INDICA 'NATCHEZ' GRAPE MYRTLE	24" BOX/ AS SHOWN	L	A	12'/25'
T9	1	1	PINUS PINEA ITALIAN STONE PINE	24" BOX/ AS SHOWN	L	A	40'/60'
T10	25	25	CRINOGE BLOBA 'SARATOGA' MAIDENHAIR TREE	24" BOX/ AS SHOWN	M	B	30'/40'
T11	1	1	PIRUS CALLERYANA 'ARISTOCRAT' ORNAMENTAL PEAR	24" BOX/ AS SHOWN	M	A	20'/35'
T12	6	6	ZELKOVA SERRATA SAWLEAF ZELKOVA	24" BOX/ AS SHOWN	M	A	50'/50'
T13	1	1	CUPRESSUS SEMPERVIRENS ** ITALIAN CYPRESS	24" BOX/ AS SHOWN	L	A	8'/60'
T14	1	1	MAGNOLIA SOULANGIANA SAUCER MAGNOLIA	24" BOX/ AS SHOWN	M	B	25'/20'
T15	1	1	SEQUOIA SEMPERVIRENS COAST REDWOOD	36" BOX/ AS SHOWN	M	C	20'/70'
T16	1	1	QUERCUS AGRIFOLIA COAST LIVE OAK	24" BOX/ AS SHOWN	M		30'/50'


REF.	SYMBOL	QNTY.	BOTANICAL NAME COMMON NAME	SIZE/TRUNK SPACING	WATER USE	APPROVED	WIDTH/ HEIGHT
S1	1	1	ARCTOSTAPHYLOS 'HOWARD MCMINN' MANZANITA	5 GAL/ 4" O.C.	VL	A	7' 5'-6"
S2	1	1	ANIGONANTHOS HYBRID 'BUSH SUNSET' KANGAROO PAW	1 GAL/ 3" O.C.	M	C	3' 3'
S3	1	1	BOUGAINVILLEA 'LA JOLLA' ** BOUGAINVILLEA	1 GAL/ AS SHOWN	L	B	5' 16"
S4	5	5	BUXUS MICROPHYLLA JAPONICA 'GREEN BEAUTY' JAPANESE BOXWOOD	5 GAL/ 30" O.C.	M	B	4' 6"
S5	1	1	BERGENIA CRASSIFOLIA WINTER BLOOMING BERGENIA	1 GAL/ 3" O.C.	M	C	3-5' 3-5'
S6	1	1	COLEONEMA PULCHELLUM 'AUREA' BREATH OF HEAVEN	1 GAL/ 4" O.C.	M	C	3' 3'
S7	1	1	DIETES IRIODIDES FORTNIGHT LILY	1 GAL/ 2" O.C.	L	A	3' 3'
S8	1	1	SALVIA LEUCANTHA MEXICAN BUSH SAGE	1 GAL/ 30" O.C.	M	A	4' 3'
S9	5	5	ESCALLONIA 'JUBILEE' ESCALLONIA	5 GAL/ 3" O.C.	M	B	6' 6"
S10	1	1	LANTANA HYBRID 'RADIATION' NON	1 GAL/ 3" O.C.	M	C	3-5' 3-5'
S11	1	1	LIMNOLIN PEREZII STATICE	1 GAL/ 18" O.C.	L	B	2' 2'
S12	1	1	NEROLIUM OLEANDER 'LITTLE RED' LITTLE RED OLEANDER	1 GAL/ 4" O.C.	M	C	5' 3'
S13	5	5	PHORMIUM TENAX 'YELLOW WAVE' YELLOW WAVE FLAX	5 GAL/ 3" O.C.	L	B	3' 4'
S14	5	5	RHOODODENDRON 'ANNA ROSE WHITNEY' RHOODODENDRON	5 GAL/ 4" O.C.	M	A	6' 6"
S15	5	5	RHOODODENDRON 'ELDERS' WHITE' SOUTHERN INDICA HYBRID AZALEA	5 GAL/ 4" O.C.	M	A	6' 6"
S16	1	1	PELARGONIUM X HORTORUM GERANIUM	1 GAL/ 2" O.C.	L	B	2' 2'
S17	5	5	PLUMBAGO AURICULATA CAPE PLUMBAGO	5 GAL/ 4" O.C.	L	B	6' 8'-10"
S18	5	5	NEROLIUM OLEANDER 'PETITE PINK' OLEANDER	5 GAL/ 2" O.C.	L	B	3'-6' 3'-6"
S19	15	15	PODOCARPUS M. 'WAK' FERN PINE	15 GAL/ 3" O.C.	L	C	4' 10'
S20	5	5	PHOTINA FRASERI NON	5 GAL/ AS SHOWN	L	C	8' 8"
V1	1	1	FICUS PUMILA CREEPING FIG	1 GAL/ AS SHOWN	M	B	15'/ 20'

REF.	SYMBOL	QNTY.	BOTANICAL NAME COMMON NAME	SIZE/TRUNK SPACING	WATER USE	APPROVED	WIDTH/ HEIGHT
G1	1	1	MISCANTHUS TRANSMORRISONENSIS ** EVERGREEN MISCANTHUS	5 GAL/ 4" O.C.	H	B	4'/ 5'
G2	1	1	NOT USED				
G3	1	1	PENNISETUM ALOPECUROIDES 'LITTLE BUNNY' LITTLE BUNNY FOUNTAIN GRASS	1 GAL/ 2" O.C.	L	A	1.5'/ 1.5'
G4	1	1	PENNISETUM SETACEUM 'EATON CANYON' EATON CANYON FOUNTAIN GRASS	1 GAL/ 1" O.C.	L	A	1.5'/ 1.5'
G5	1	1	CALAMAGROSTIS X ACUTIFLORA 'KARL FOERSTER' FEATHER REED GRASS	1 GAL/ 2" O.C.	M	B	3'/ 2'


REF.	SYMBOL	QNTY.	BOTANICAL NAME COMMON NAME	SIZE/TRUNK SPACING	WATER USE	APPROVED	WIDTH/ HEIGHT
GC1	1	1	CARPOBROTUS CHILSENSIS ICE PLANT	1 GAL/ 18" O.C.	L	B	8'/ 8"
GC2	1	1	LANTANA MONTEVIDENSIS 'WHITE LIGHTNING' NON	1 GAL/ 4" O.C.	L	B	3'-6'/ 18"
GC3	1	1	NOT USED				
GC4	1	1	TRACHELOSPERMUM JASMINOIDES STAR JASMINE	1 GAL/ 2" O.C.	M	B	10'/ 2'

REF.	SYMBOL	QNTY.	BOTANICAL NAME COMMON NAME	SIZE/TRUNK SPACING	WATER USE	APPROVED	WIDTH/ HEIGHT
A1	1	1	DIANTHUS CHINENSIS DIANTHUS	4" POTS AS SHOWN	L		10'/ 30"

REF.	SYMBOL	QNTY.	BOTANICAL NAME COMMON NAME	SIZE/TRUNK SPACING	WATER USE	APPROVED	WIDTH/ HEIGHT
G1	1	1	TURF GRASS: 80% FESCUE/10% KENTUCKY BLUEGRASS BLEND	HYDROSEED, SOD TURF PAVERS, SEE SPECS	H	B	-/ -
G2	1	1	NOT USED				
G3	1	1	FESTUCA RUBRA MOLATA MOLATE FESCUE	SOD SEE SPECS.	L	B	-/ -

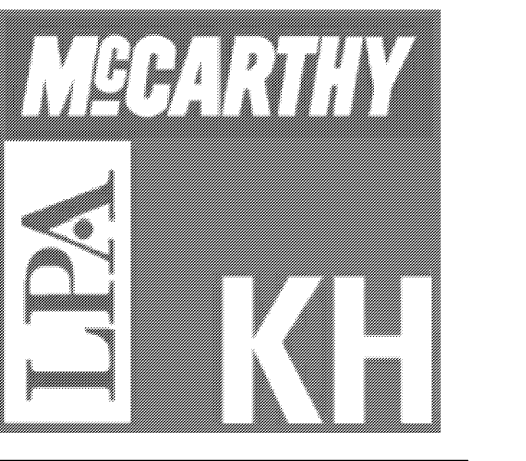

McCarthy Building Companies, Inc.
343 Sansome Street, 14th Floor
San Francisco, California 94104
P 415 364-1339
F 415 397-5999

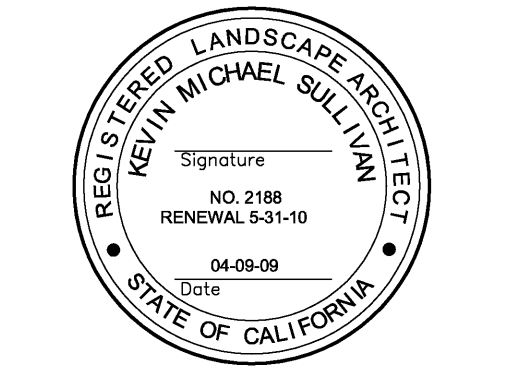

IDENTIFICATION STAMP
DIV. OF THE STATE ARCHITECT
OFFICE OF REGULATION SERVICE
APPL. # 01-110097
DATE: _____ FLS: _____ SS: _____
FILE NUMBER: _____

This and all other project documents and all ideas, methods and designs incorporated herein are the property of LPA, Inc. (LPA) and shall be held in confidence and shall not be used for any other project without the written consent of LPA. LPA hereby certifies that the information contained herein is true and correct to the best of its knowledge and belief and that it is not a representation or warranty of any kind. LPA and its consultants shall not be held responsible for any errors or omissions in this document or for any consequences arising therefrom. LPA and its consultants shall not be held responsible for any errors or omissions in this document or for any consequences arising therefrom.

Copyright 2009

College of San Mateo
Site Package
San Mateo, CA
Developed for
San Mateo County Community College District

Revision	Description	Date
1	DSA SUBMITTAL	19 SEPT 2008
2	DSA FINAL	09 APRIL 2009
3	BULLETIN 7 (PLANTING REVS.)	DEC 10 2009

Revision	Description	Date
1	Job No.	27082.30
2	Date	09 APRIL 2009
3	Drawn by	AG, RF
4	Checked by	SM
5	Scale	AS SHOWN

PLANTING PLAN
L6.11

PLANTING PLAN 1" = 20'-0" 01