

PLANTING LEGEND

ALL PLANTS NOTED IN THE APPROVED COLUMN (A) ARE FROM THE APPROVED PLANT LISTS IN THE DESIGN STANDARDS FOR CAMPUS EXTERIOR DESIGN (VERSION 1, 2007.09.03) & PLANTS NOTED WITH A (B) INDICATE PLANTS HAVE BEEN APPROVED BY CSM ON MEETINGS DATED 10/29/08 & 12/09/08 & (C) INDICATE PLANTS HAVE BEEN APPROVED BY CSM ON 09/23/09.

TREE LIST	(*) - PLANTED IN POTS, SEE 13/L6.20	(NCH) - NO COMMON NAME	APPROVED	WIDTH/HEIGHT
T1	ACER PALMATUM 'BLOODGOOD'	24" BOX/ MULTI AS SHOWN	M A	20'/15'
T2	ACER RUBRUM 'RED SUNSET'	24" BOX/ AS SHOWN	M A	20'/40'
T3	8 CALOCEDRUS DECURRENS CALIFORNIA INCENSE CEDAR	24" BOX/ AS SHOWN	M B	15'/30'
T4	PRUNUS YEDOENSIS 'AKESONO'	36" BOX/ AS SHOWN	M A	15'/25'
T5	CERCIS CANADENSIS EASTERN REDBUD	24" BOX/ STD. AS SHOWN	M A	25'/25'
T6	16 CERCIS CANADENSIS EASTERN REDBUD (MULTI-TRUNK)	24" BOX/ MULTI AS SHOWN	M A	25'/25'
T7	METASEQUOIA GLYPTOSTROBILDES DAWN REDWOOD	24" BOX/ AS SHOWN	L C	20'/80'
T8	LAGERSTROEMIA INDICA 'NATCHEZ'	24" BOX/ AS SHOWN	L A	12'/25'
T9	PINUS PINEA ITALIAN STONE PINE	24" BOX/ AS SHOWN	L A	40'/60'
T10	11 GINKGO BILOBA 'SARATOGA'	24" BOX/ AS SHOWN	M B	30'/40'
T11	PYRUS CALLERYANA 'ARISTOCRAT'	24" BOX/ AS SHOWN	M A	20'/35'
T12	7 ZELKOVA SERRATA SAWLEAF ZELKOVA	24" BOX/ AS SHOWN	M A	50'/50'
T13	CUPRESSUS SEMPERVIRENS ** ITALIAN CYPRESS	24" BOX/ AS SHOWN	L A	8'/60'
T14	MAGNOLIA SOULANGIANA SAUCER MAGNOLIA	24" BOX/ AS SHOWN	M B	25'/20'
T15	6 SEQUOIA SEMPERVIRENS COAST REDWOOD	36" BOX/ AS SHOWN	M C	20'/70'
T16	QUERCUS AGRIFOLIA COAST LIVE OAK	24" BOX/ AS SHOWN	M	30'/50'


SHRUB / VINE LIST	APPROVED	WIDTH/HEIGHT
S1	ARCTOSTAPHYLOS 'HOWARD MCMINN'	5 GAL/ 4" O.C. VL A 7'/5'-6'
S2	ANIGONANTHOS HYBRID 'BUSH SUNSET'	1 GAL/ 2" O.C. M C 3'
S3	BOUQUINVILLEA 'LA JOLLA' **	1 GAL/ AS SHOWN L B 5'/16'
S4	BUXUS MICROPHYLLA JAPONICA 'GREEN BEAUTY'	5 GAL/ 30" O.C. M B 4'/6'
S5	BERGEMIA CRASSIFOLIA WINTER BLOOMING BERGENIA	1 GAL/ 4" O.C. M C 3-5'
S6	COLEONEMA PULCHELLUM 'AUREA'	1 GAL/ 4" O.C. M C 3'
S7	DIETES IRIDIODES FORTNIGHT LILY	1 GAL/ 2" O.C. L A 3'
S8	SALVIA LEUCANTHA MEXICAN BUSH SAGE	1 GAL/ 30" O.C. M A 4'/3'
S9	ESCALLONIA 'JUBILEE'	5 GAL/ 3" O.C. M B 6'/6'
S10	LANTANA HYBRID 'RADIATION'	1 GAL/ 3" O.C. M C 3-5'/3-5'
S11	LYMONIUM PEREZII STATICE	1 GAL/ 18" O.C. L B 2'/2'
S12	NERIUM OLEANDER 'LITTLE RED'	1 GAL/ 4" O.C. M C 3'/3'
S13	PHORMIUM TENAX 'YELLOW WAVE'	5 GAL/ 3" O.C. L B 3'/4'
S14	RHOODODENDRON 'ANNA ROSE WHITNEY'	5 GAL/ 4" O.C. M A 6'/6'
S15	RHOODODENDRON 'HOLDERS' WHITE'	5 GAL/ 4" O.C. M A 6'/6'
S16	PELARGONIUM X HORTORUM GERANIUM	1 GAL/ 2" O.C. L B 2'/2'
S17	PLUMBAGO AURICULATA CAPE PLUMBAGO	5 GAL/ 4" O.C. L B 6'/8'-10'
S18	NERIUM OLEANDER 'PETITE PINK'	5 GAL/ 2" O.C. L B 3'-6'/3'-6'
S19	PODOCARPUS M. 'WAK'	15 GAL/ 5" O.C. L C 4'/10'
S20	PHOTINA FRASERI NON	5 GAL/ AS SHOWN L C 8'/8'
V1	FICUS PUMILA CREEPING FIG	1 GAL/ AS SHOWN M B 15'/20'

GRASS LIST	APPROVED	WIDTH/HEIGHT
G1	MISCANTHUS TRANSMORRISONENSIS **	5 GAL/ 4" O.C. H B 4'/5'
G2	NOT USED	
G3	PENNISETUM ALOPECUROIDES 'LITTLE BUNNY'	1 GAL/ 2" O.C. L A 1.5'/1.5'
G4	PENNISETUM SETACEUM 'EATON CANYON'	1 GAL/ 1" O.C. L A 1.5'/1.5'
G5	CALAMAGROSTIS X ACUTIFLORA 'KARL FOERSTER'	1 GAL/ 2" O.C. M B 3'/2'


GROUND COVER LIST	APPROVED	WIDTH/HEIGHT
GC1	CARPOBROTUS CHILSENSIS ICE PLANT	1 GAL/ 18" O.C. L B 8'/8'
GC2	LANTANA MONTEVIDENSIS 'WHITE LIGHTNING'	1 GAL/ 4" O.C. L B 3'-6'/18"
GC3	NOT USED	
GC4	TRACHELOSPERMUM JASMINOIDES STAR JASMINE	1 GAL/ 2" O.C. M B 10'/2'

ANNUALS LIST	APPROVED	WIDTH/HEIGHT
A1	DIANTHUS CHINENSIS DIANTHUS	4" POTS AS SHOWN L 10'/30"

TURF LIST	APPROVED	WIDTH/HEIGHT
G1	TURF GRASS: 80% FESCUE/10% KENTUCKY BLUEGRASS BLEND	HYDROSEED, SOD TURF PAVERS, SEE SPECS. H B -/-
G2	NOT USED	
G3	FESTUCA RUBRA MOLATA MOLATE FESCUE	SOD SEE SPECS. L B -/-

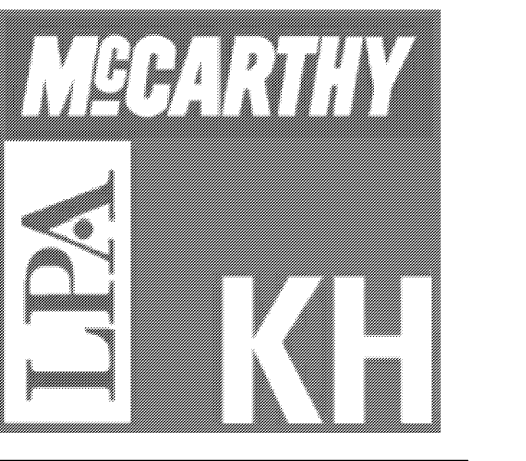

McCarthy Building Companies, Inc.
343 Sansome Street, 14th Floor
San Francisco, California 94104
P 415 364-1339
F 415 397-5999

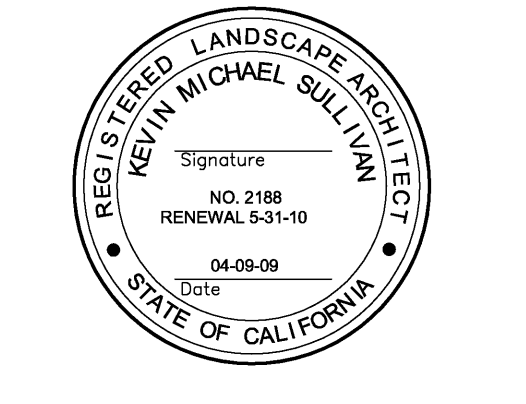

IDENTIFICATION STAMP
DIV. OF THE STATE ARCHITECT
OFFICE OF REGULATION SERVICE
APPL. # 01-110097
DATE: _____
FILE NUMBER: _____

This and all other project documents and all ideas, methods and designs incorporated herein are the property of LPA, Inc. (LPA) and shall be held in strict confidence. No part of any project or program may be reproduced, stored in a retrieval system, or transmitted in any form or by any means, electronic, mechanical, photocopying, recording, or otherwise, without the prior written consent of LPA. LPA hereby grants permission to the recipient of this project document to reproduce or modify (modify) it not only within but also outside the project site for the recipient's use only. LPA shall not be held liable for any errors or omissions in this project document. LPA and its consultants shall not be held responsible for any errors or omissions in this project document. LPA and its consultants shall not be held responsible for any errors or omissions in this project document.

© Copyright 2009

College of San Mateo
Site Package
San Mateo, CA
Developed for
San Mateo County Community College District

Revision	Description	Date
19	SEPT 2008	
09	APRIL 2009	
04	APRIL 2009	
01	PLANTING REVISIONS	DEC 10 2009

Revision	Description	Date
19	SEPT 2008	
09	APRIL 2009	
04	APRIL 2009	
01	PLANTING REVISIONS	DEC 10 2009

Job No.	27082.30
Date	09 APRIL 2009
Drawn by	AG, RF
Checked by	SM
Scale	AS SHOWN
PLANTING PLAN	
L6.12	