
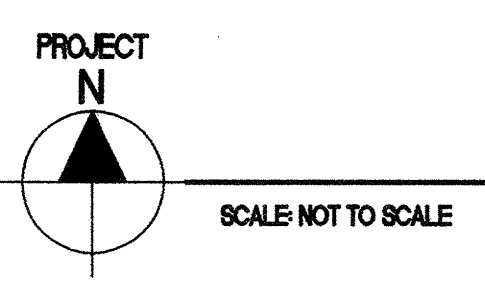


CAMPUS BUILDING PLAN

DSA APPLICATION NUMBERS

- BUILDING 1: 27796
- BUILDING 2: 41554, 01-105352
- BUILDING 3: 27796, 01-105352, 01-105227, 01-106992
- BUILDING 5: 27796
- BUILDING 6: 27796
- BUILDING 7: 01-108959
- BUILDING 8: 27796, 51829, 01-109554, 01-106937
- BUILDING 9: 01-106448
- BUILDING 13: 27796
- BUILDING 16: 27796, 01-107611
- BUILDING 17: 27796, 01-105352
- BUILDING 18: 27796, 01-107611
- BUILDING 19: 01-103409
- BUILDING 20: 01-103409
- BUILDING 21: 01-103409
- BUILDING 22: 01-103529

- CAMPUS-WIDE FIRE ALARM UPGRADE: 01-105931
- RAMPS FOR CAMPUS-WIDE ACCESSIBILITY: 01-106214
- CHILLER PLANT UPGRADE: 01-106992
- MAIN QUAD LANDSCAPE IMPROVEMENTS: 01-107623
- GATEWAYS, CIRCULATION AND PARKING PROJECT: 01-109241

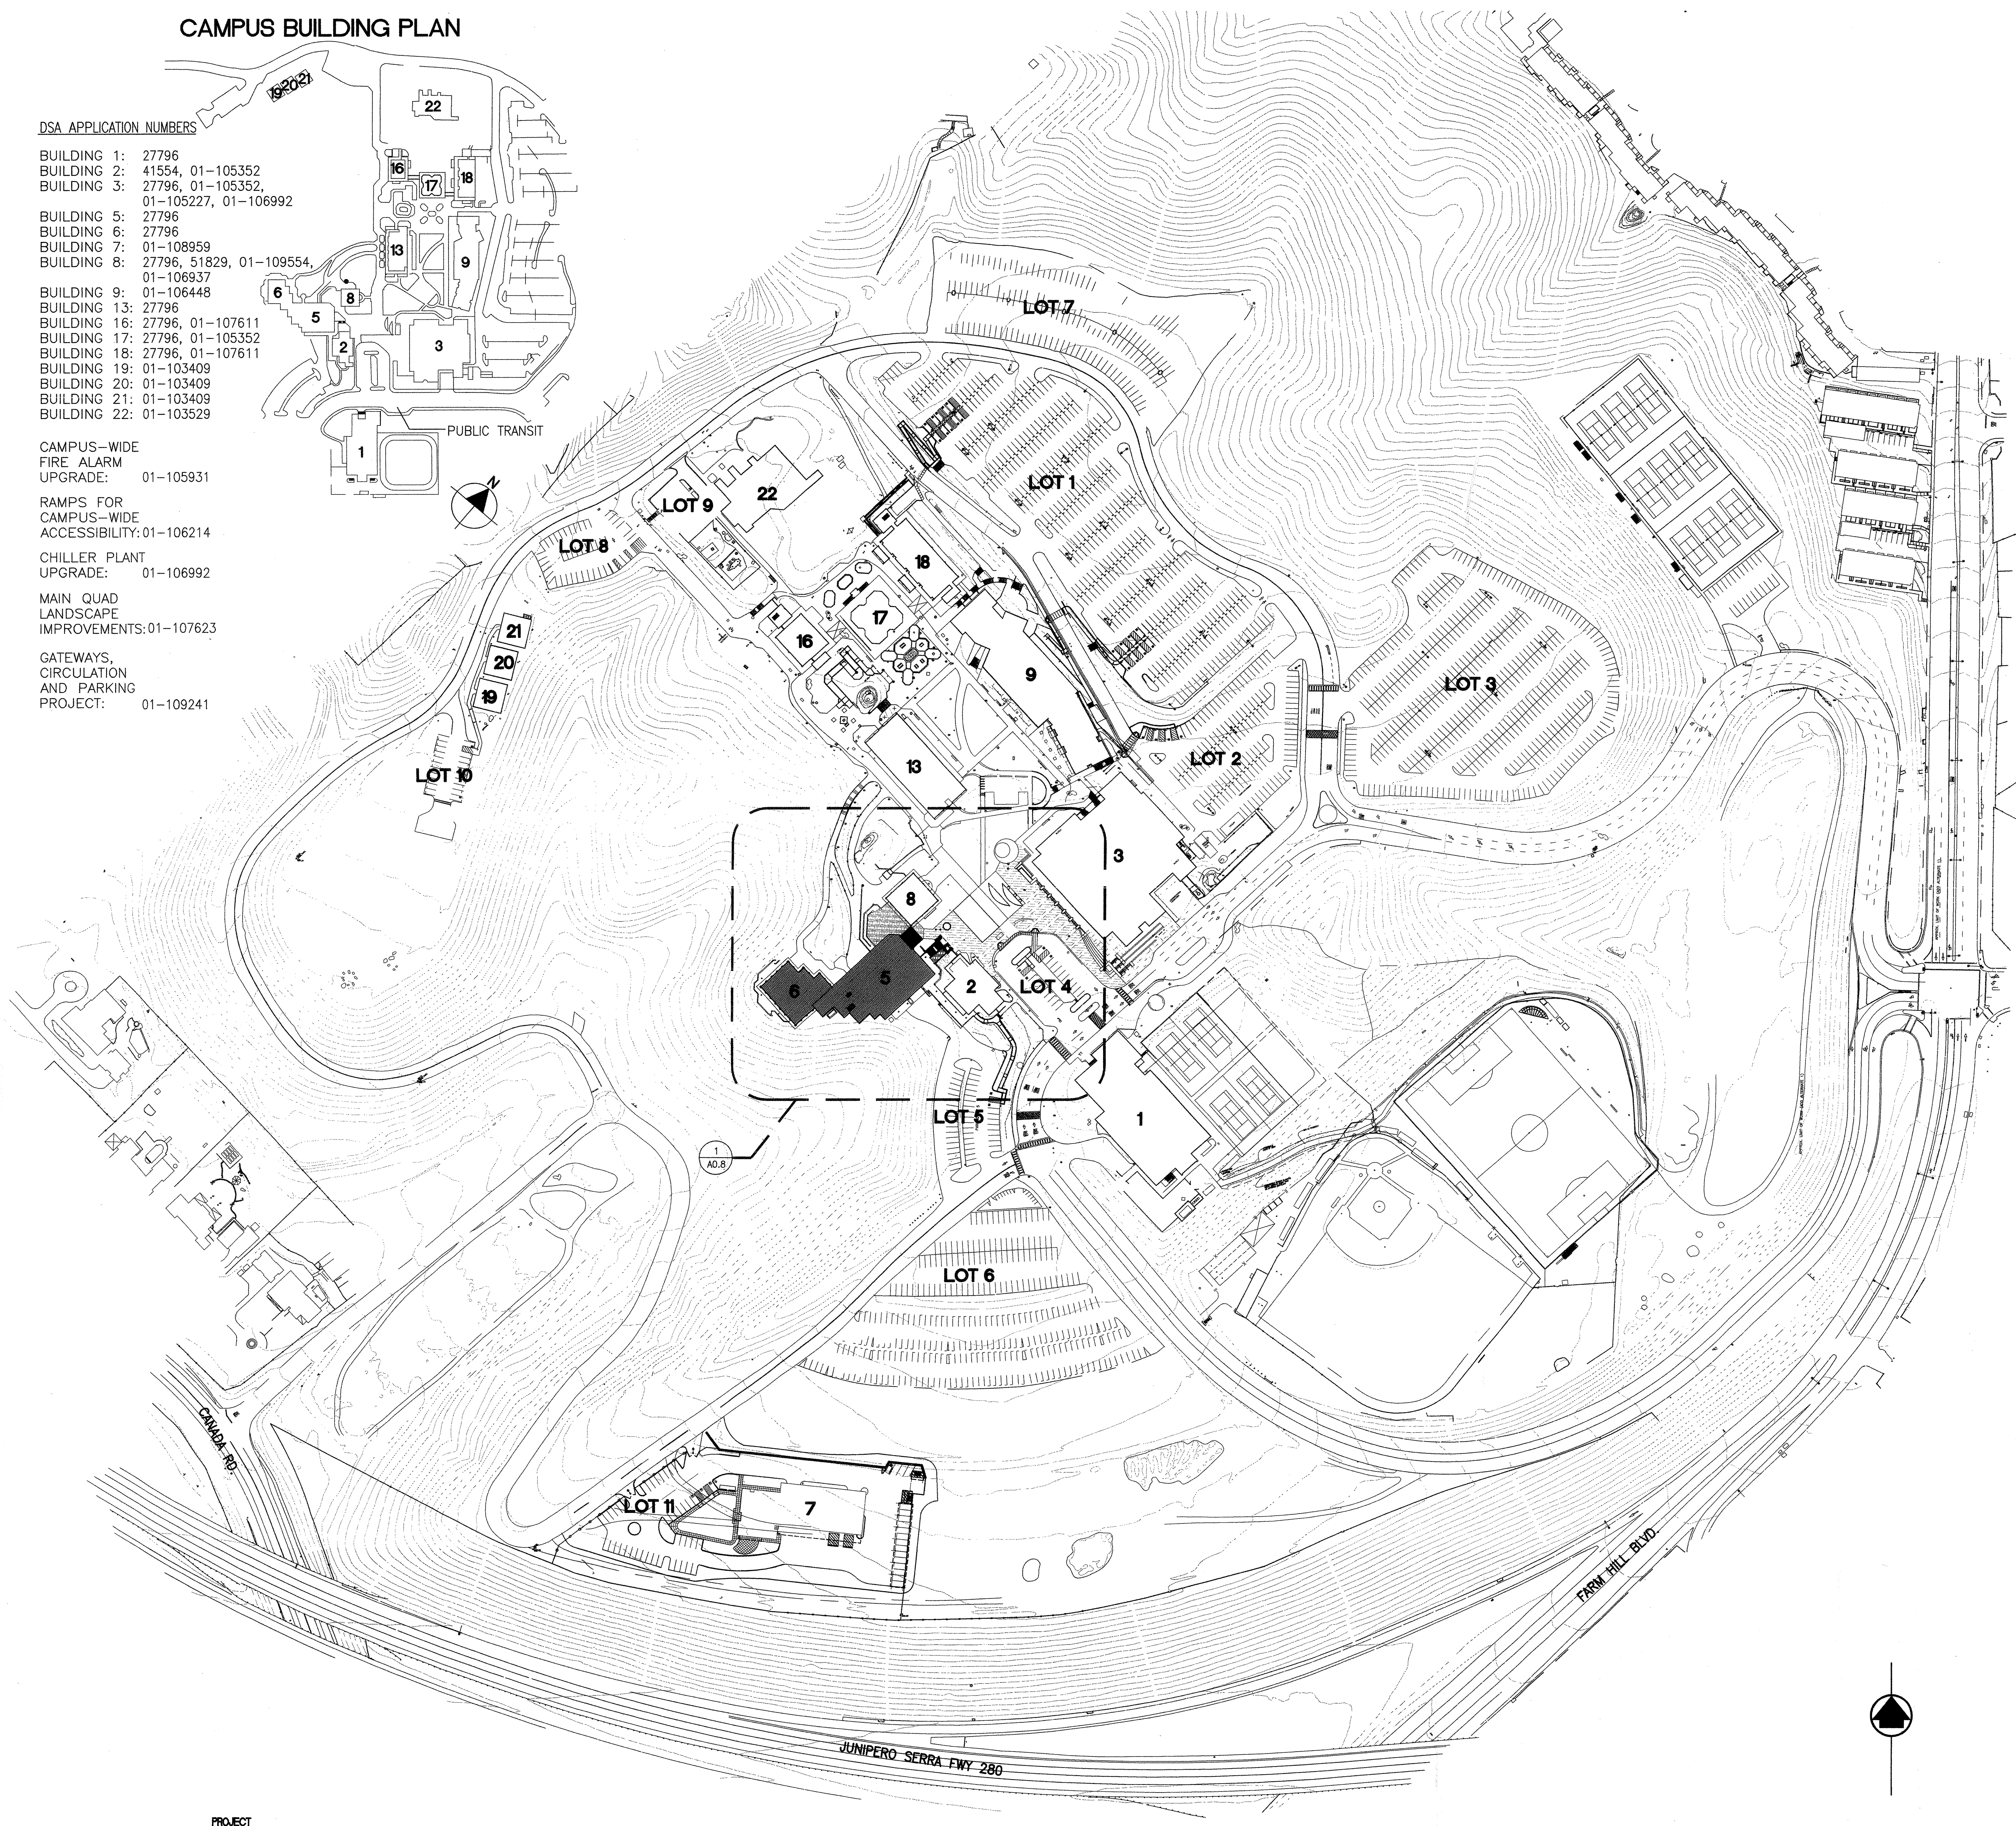

OVERALL CAMPUS PLAN 1

**BC|A**  
 architecture  
 planning  
 interiors

Bunton Clifford Associates, Inc.  
 210 Hammond Ave.  
 Fremont, California 94539  
 [T] 510.445.1000  
 [F] 510.445.1005  
 www.BCAincOnline.com

ARCHITECT	ENGINEER

- GENERAL NOTES
1. This sheet is part of a set and is not to be used alone.
  2. This sheet is not to be used for construction unless the architect's stamp and signature appear on the drawings and the status box indicates drawings have been released for construction.
  3. These plans and prints, if any, are instruments of service, are owned by the architect and are for use on this project only. Reproduction and/or distribution without the prior written consent of the architect is forbidden.
  4. Copyright Bunton Clifford Associates, 2007.

REVISIONS	DATE

DRAWING STATUS	DATE
<input checked="" type="radio"/> DSA PL. CHECK	08/29/08
<input checked="" type="radio"/> DSA BACK CHECK	01/22/09
<input type="radio"/> BIDDING	
<input type="radio"/> CONSTRUCTION	

FILE NO. 41-C1

IDENTIFICATION STAMP  
 DIV. OF THE STATE ARCHITECT

01- 110074

NO. 1111 PLS. SEE DATE MAR 19 2009

**BUILDINGS 5 & 6 RENOVATIONS**  
 San Mateo County Community College District

DSA SUBMITTAL

**CAÑADA COLLEGE**  
 4200 Farm Hill Boulevard  
 Redwood City, CA 94061

OVERALL CAMPUS PLAN

Date	08/29/08	Drawing Number	A0.7
Scale	AS NOTED	Project Number	07013