


SHEET NOTES



architecture
planning
interiors


Bunton Clifford Associates, Inc.
210 Hammond Ave.
Fremont, California 94539
[T] 510.445.1000
[F] 510.445.1005
www.BCAincOnline.com

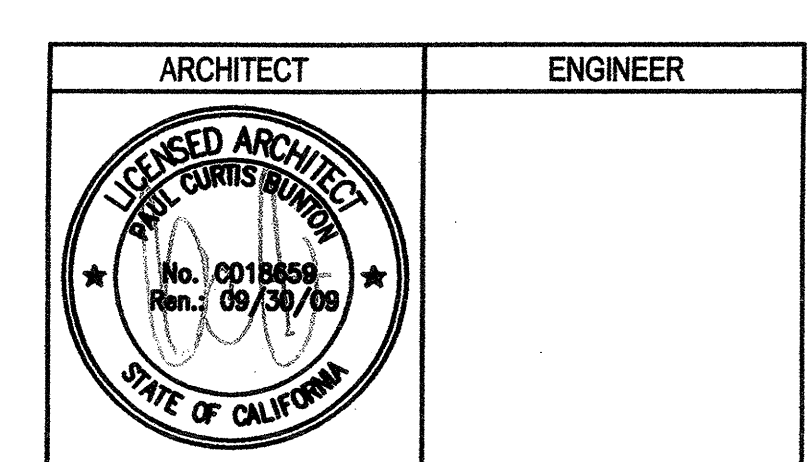

1. This sheet is part of a set and is not to be used alone.
2. This sheet is not to be used for construction unless the architect's stamp and signature appear on the drawings and the status box indicates drawings have been released for construction.
3. These plans and prints thereof, as instruments of service, are owned by the architect and are for use on this project only. Reproduction and/or distribution without the prior written consent of the architect is forbidden.
4. Copyright Bunton Clifford Associates, 2007

REMARKS	DATE

DRAWING STATUS	DATE
● DSA PLAN CHECK	08/29/08
● DSA BACK CHECK	01/22/09
○ BIDDING	
○ CONSTRUCTION	

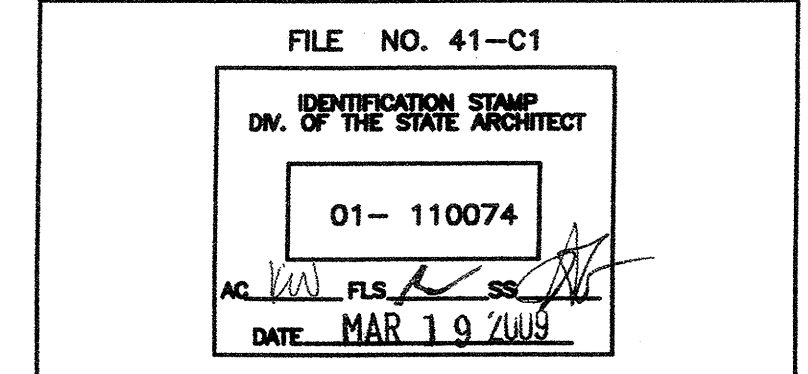

GENERAL NOTES

LEGEND

BUILDINGS 5 & 6
RENOVATIONS


San Mateo County Community
College District

DSA SUBMITTAL


CAÑADA COLLEGE
4200 Farm Hill Boulevard
Redwood City, CA 94061

BUILDING SECTIONS

Date: 08/29/08
Drawing Number: A6.1
Scale: AS NOTED
Project Number: 07013

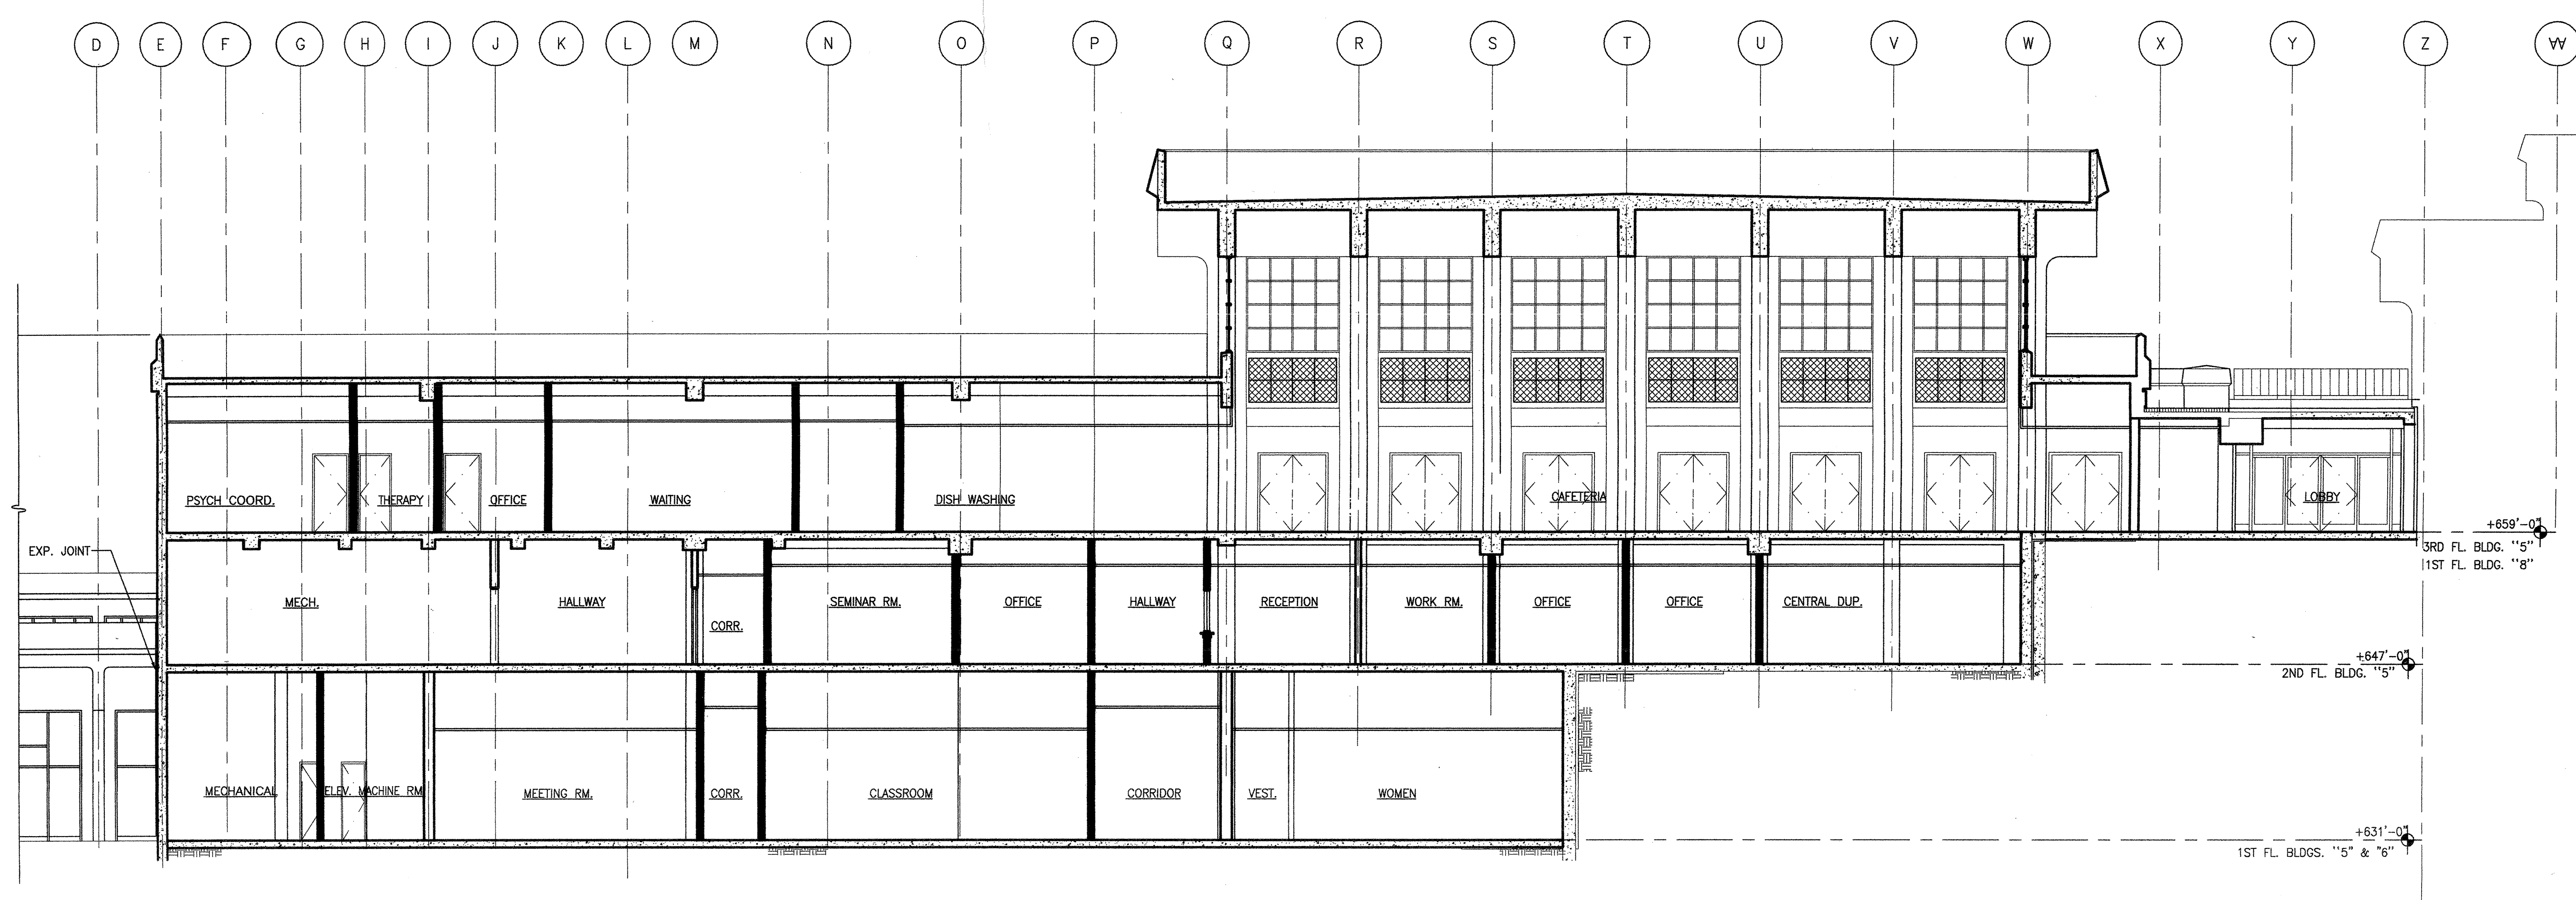

BUILDING SECTION 1
SCALE 1/4" = 1'-0"
0 4 8'

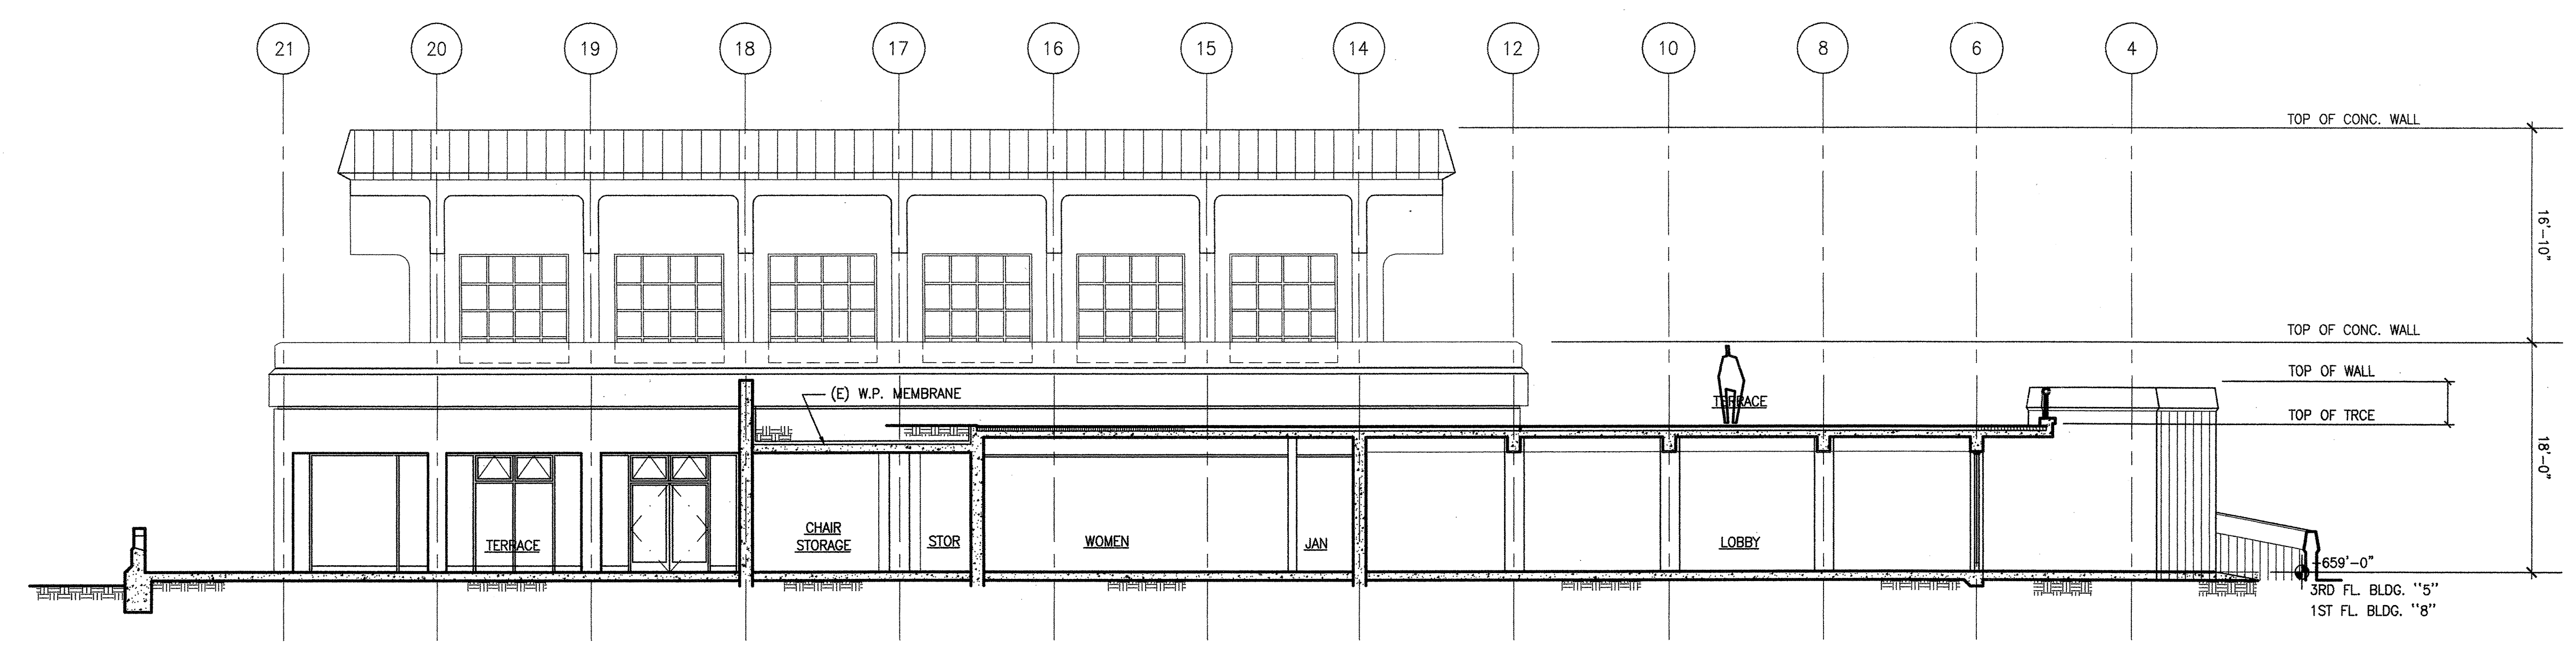

BUILDING SECTION 2
SCALE 1/4" = 1'-0"
0 4 8'