

| REVISIONS | DATE |
|----------------|----------|
| ADDENDUM NO. 1 | 09/18/08 |
| | |
| | |
| | |
| | |
| | |
| | |
| | |

| DRAWING STATUS | DATE |
|---------------------|----------|
| DIS PLAN CHECK | 08/28/08 |
| DIS BACK CHECK | 01/22/09 |
| BIDDING (BID #8888) | 09/18/08 |
| CONSTRUCTION | |

FILE NO. 41-C1

IDENTIFICATION STAMP
DIV. OF THE STATE ARCHITECT

01- 110074

AC FLS SS

DATE

BUILDINGS 5 & 6 RENOVATIONS


San Mateo County Community College District

BID ADDENDA

APPL. NO. 110074 DATE 2/17/10

CAÑADA COLLEGE
4200 Farm Hill Boulevard
Redwood City, CA 94061

MECHANICAL DUCTWORK
DIAGRAMS

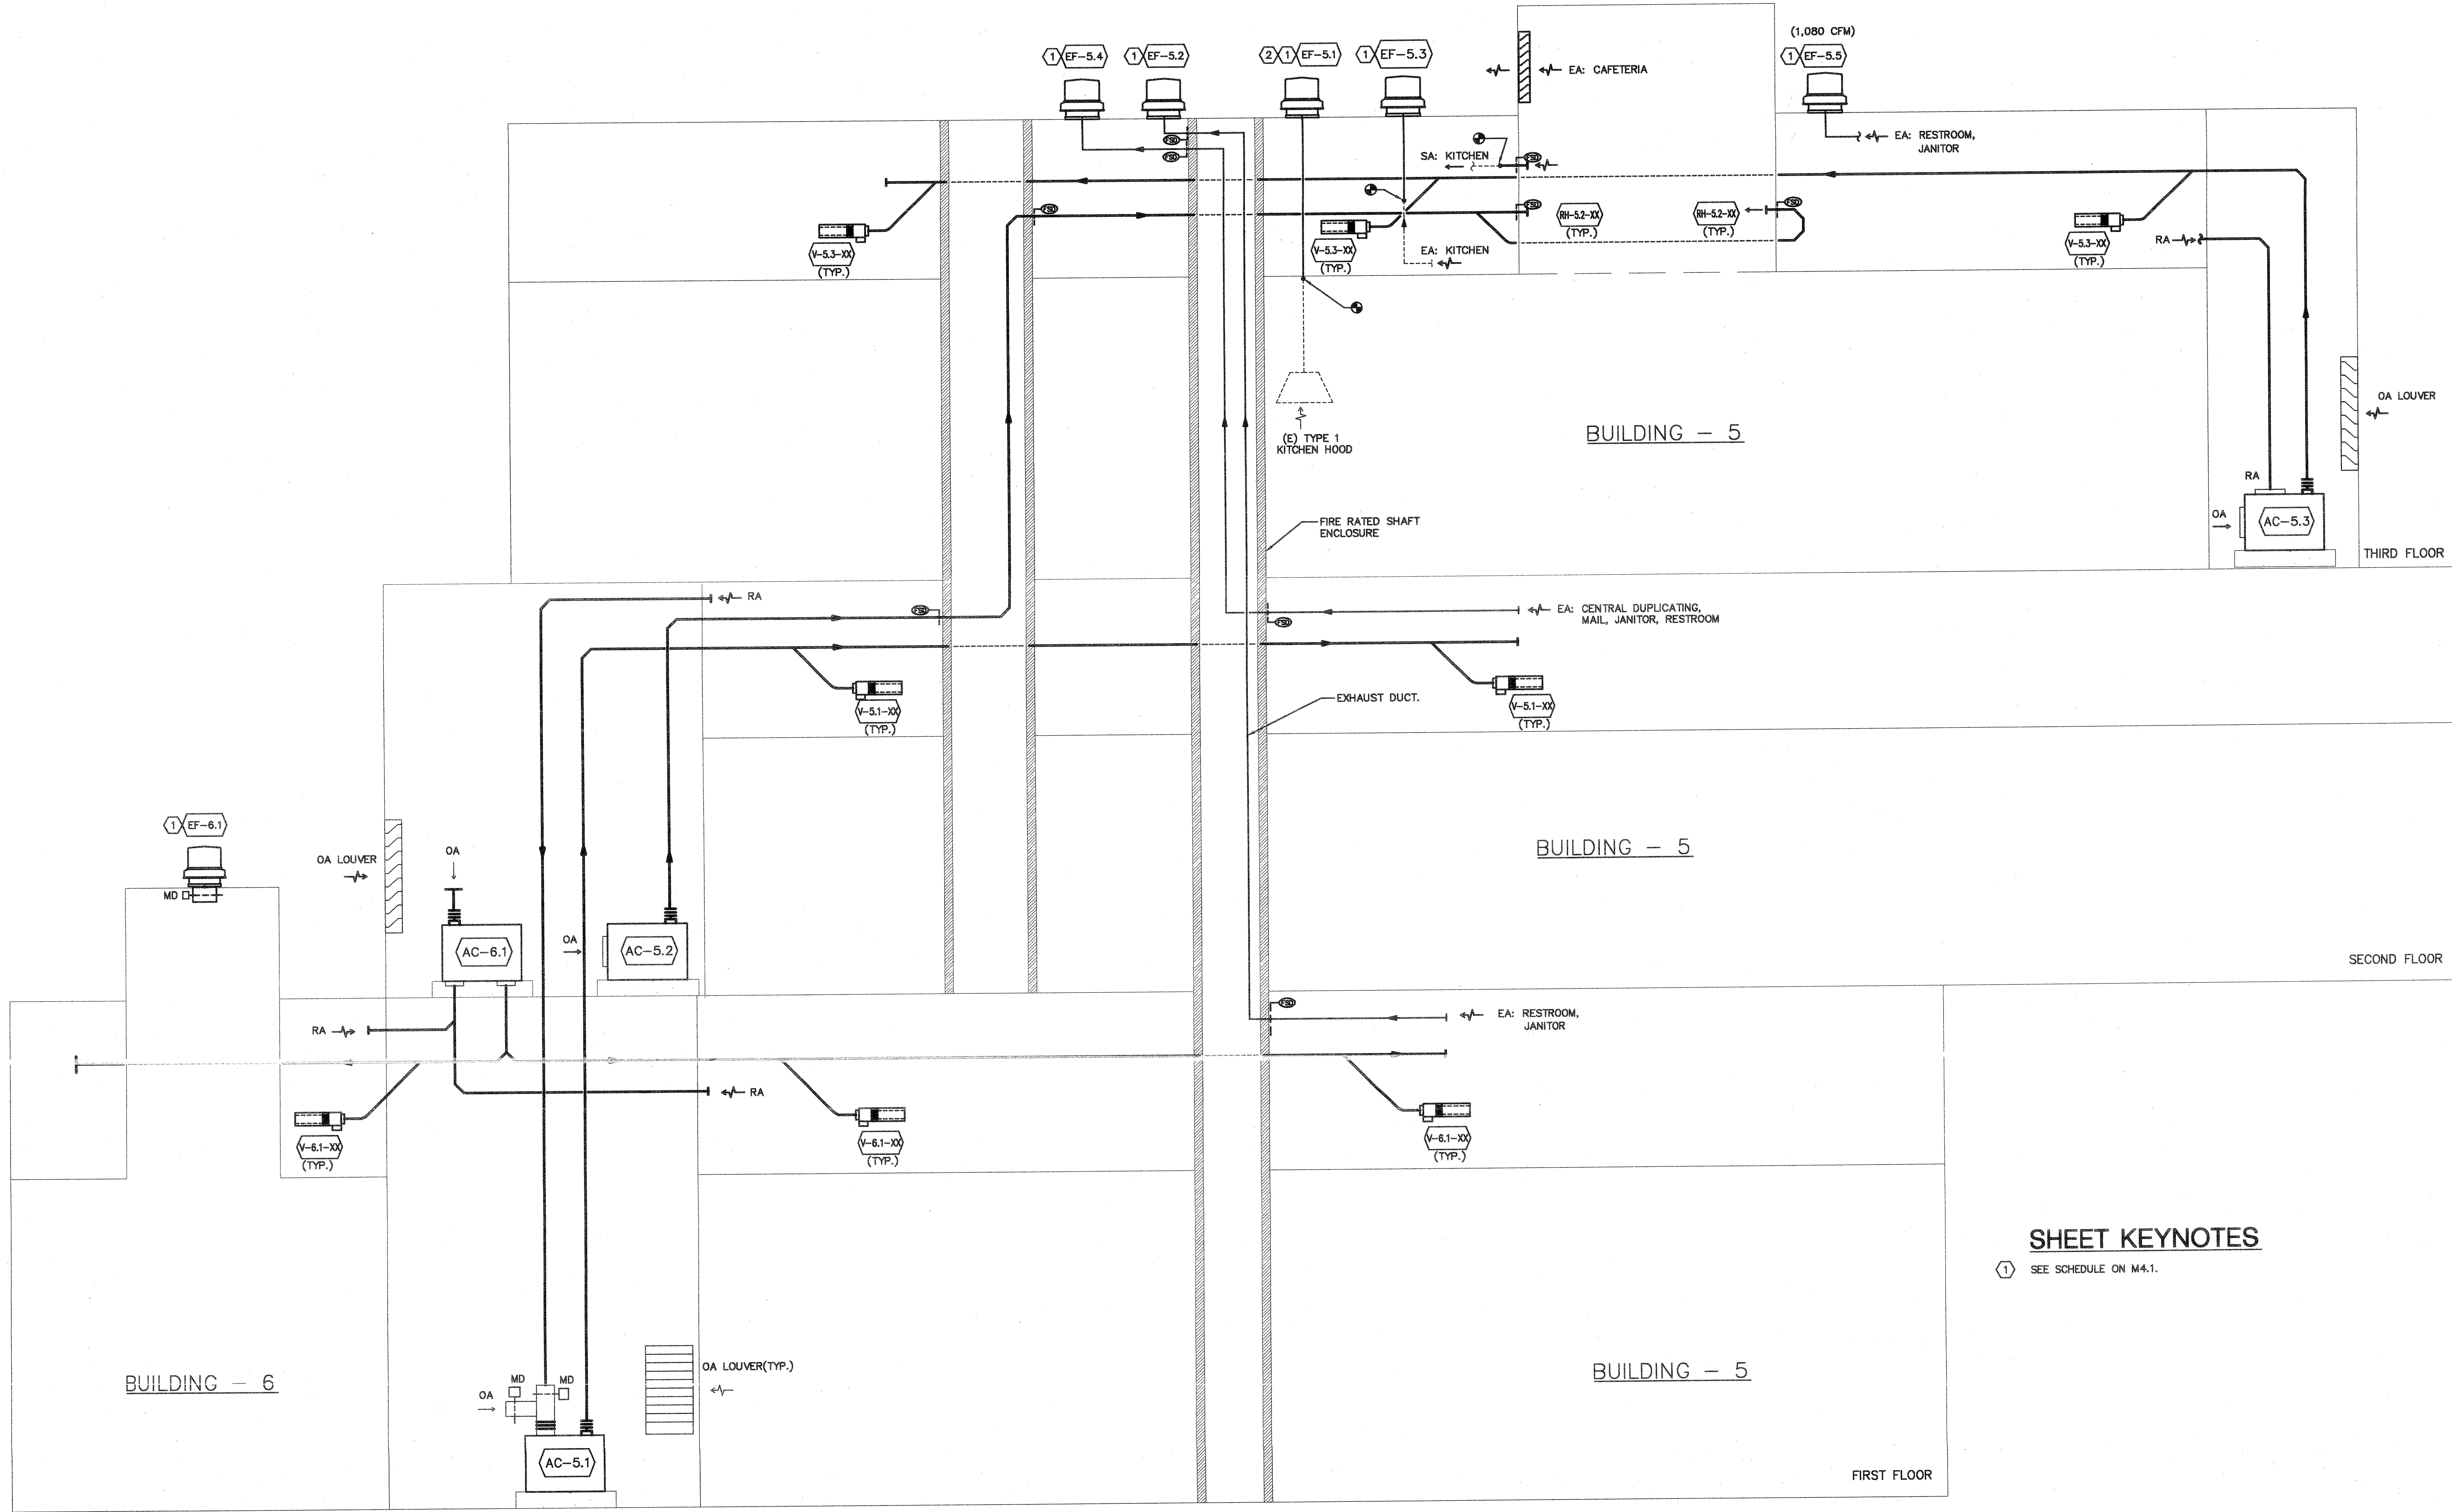

SHEET KEYNOTES
① SEE SCHEDULE ON M4.1.

1 AIR RISER DIAGRAM
NO SCALE