
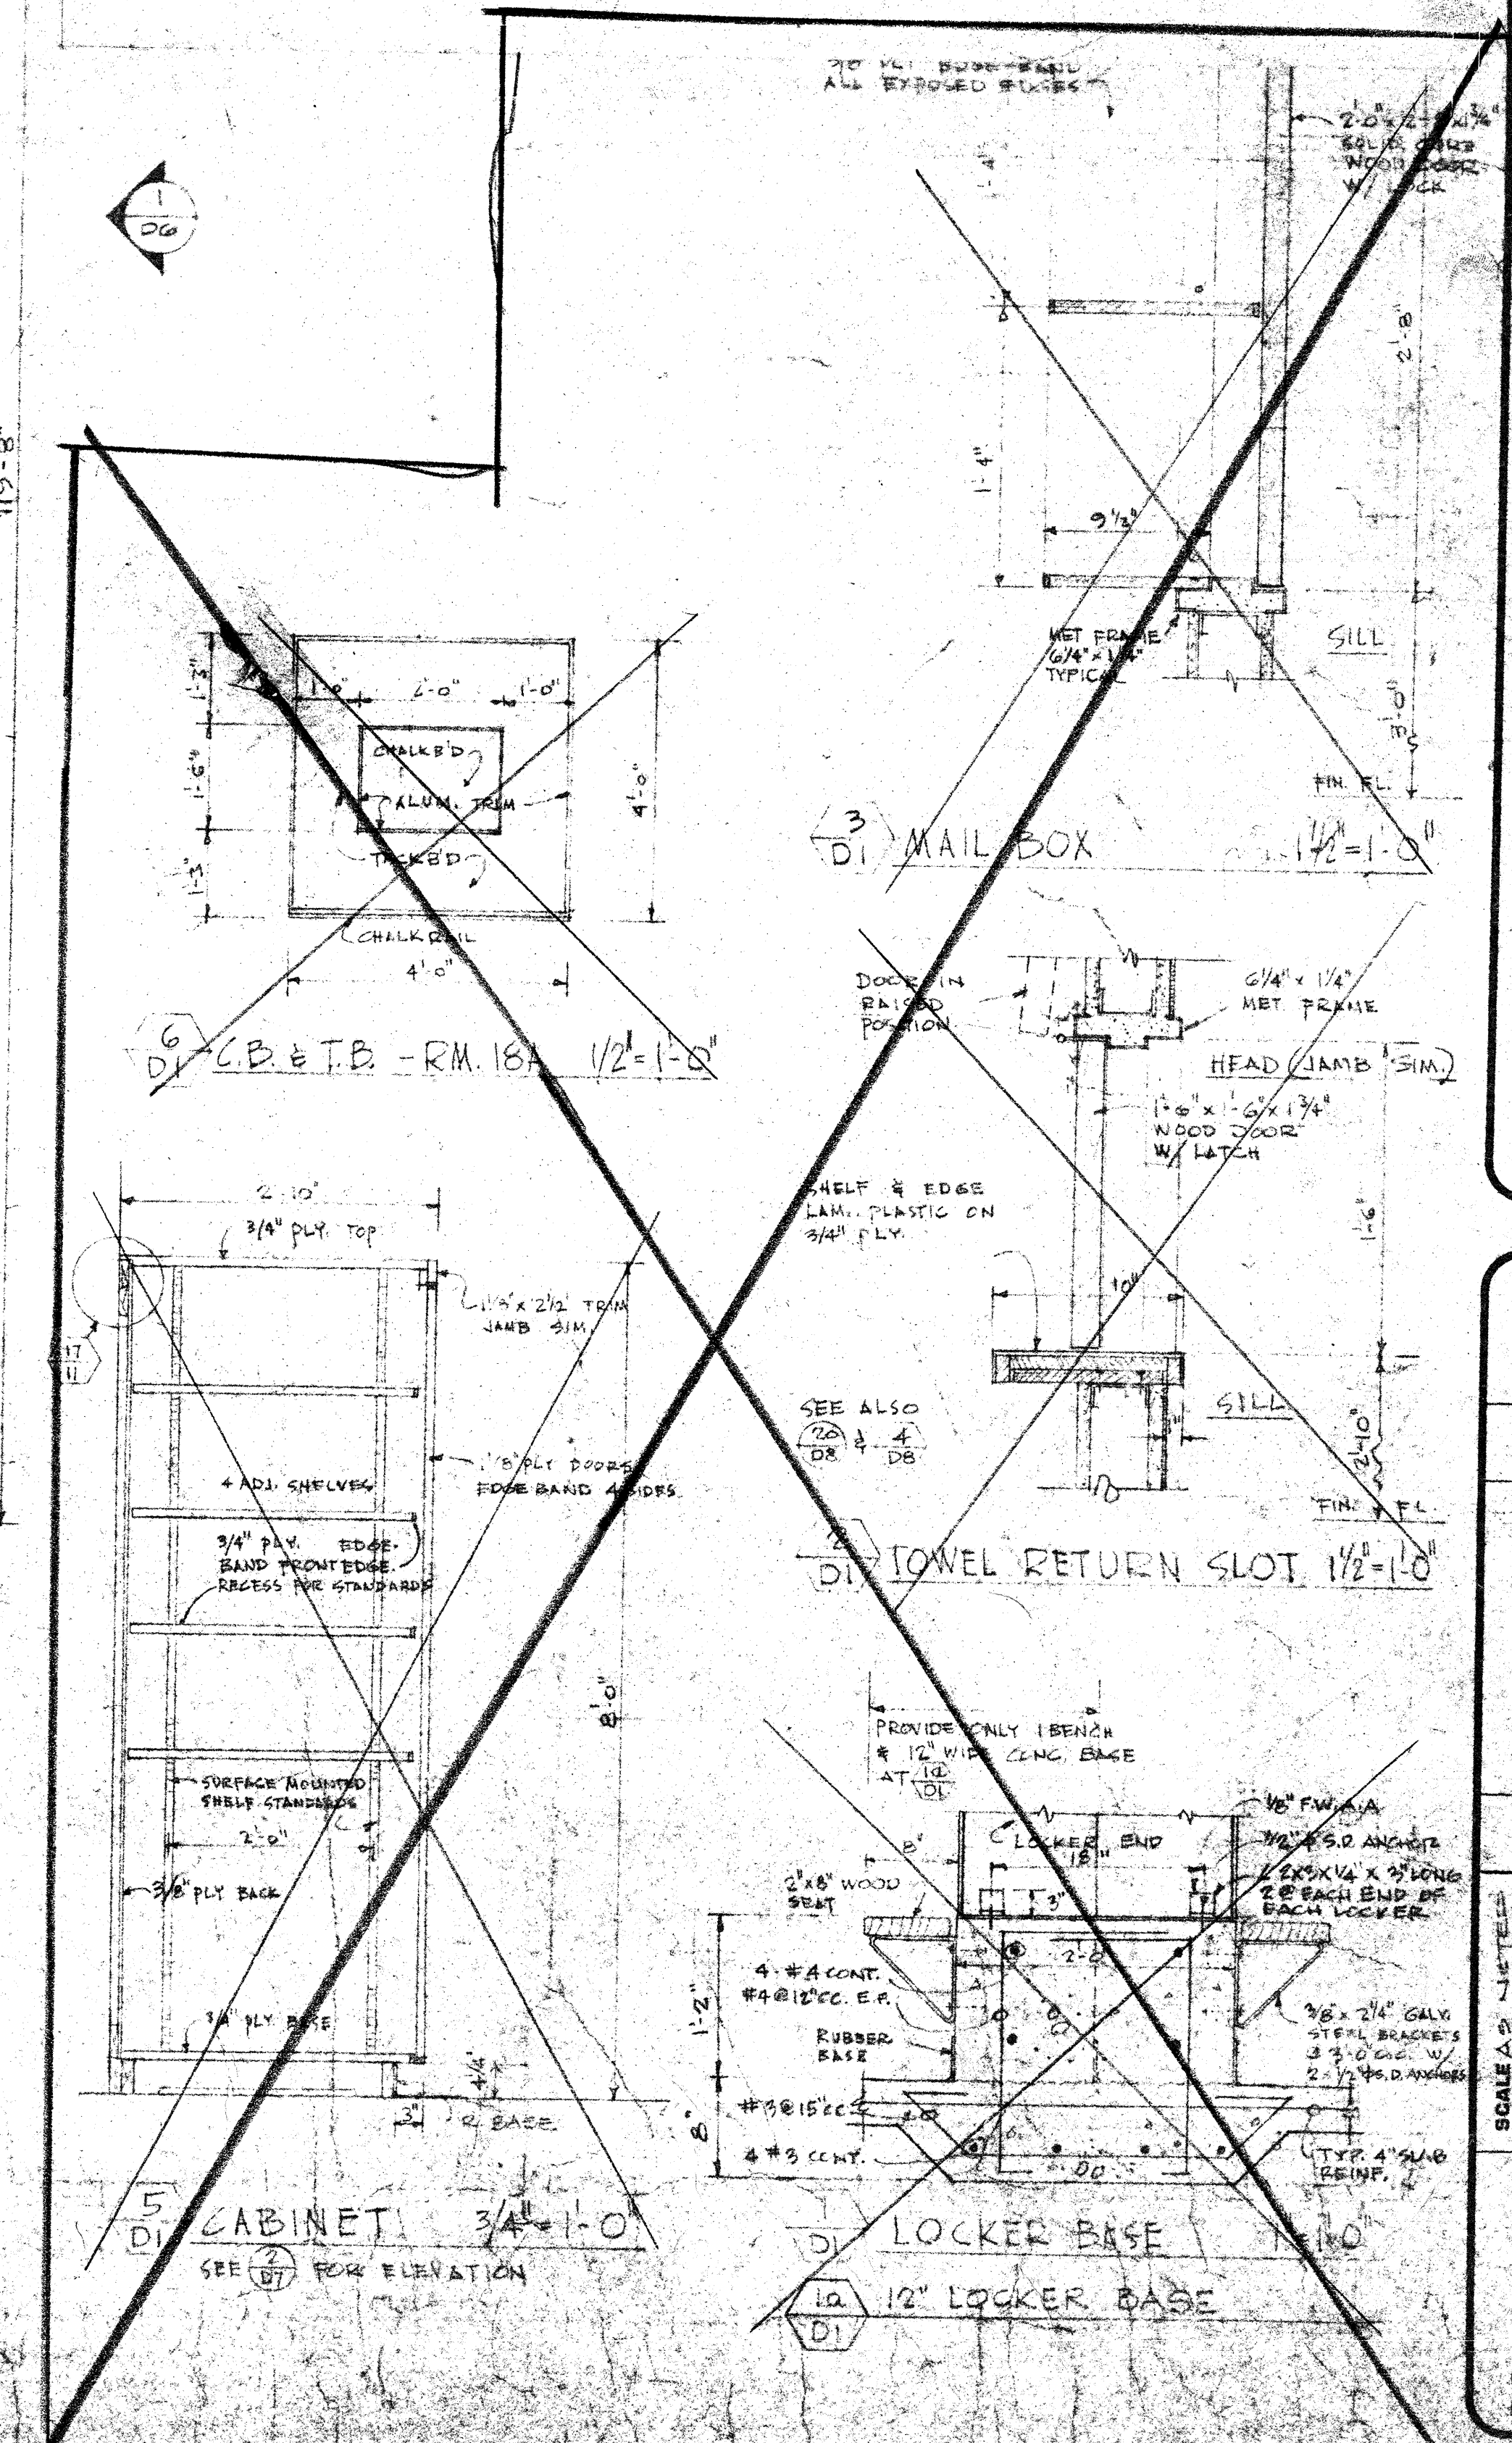
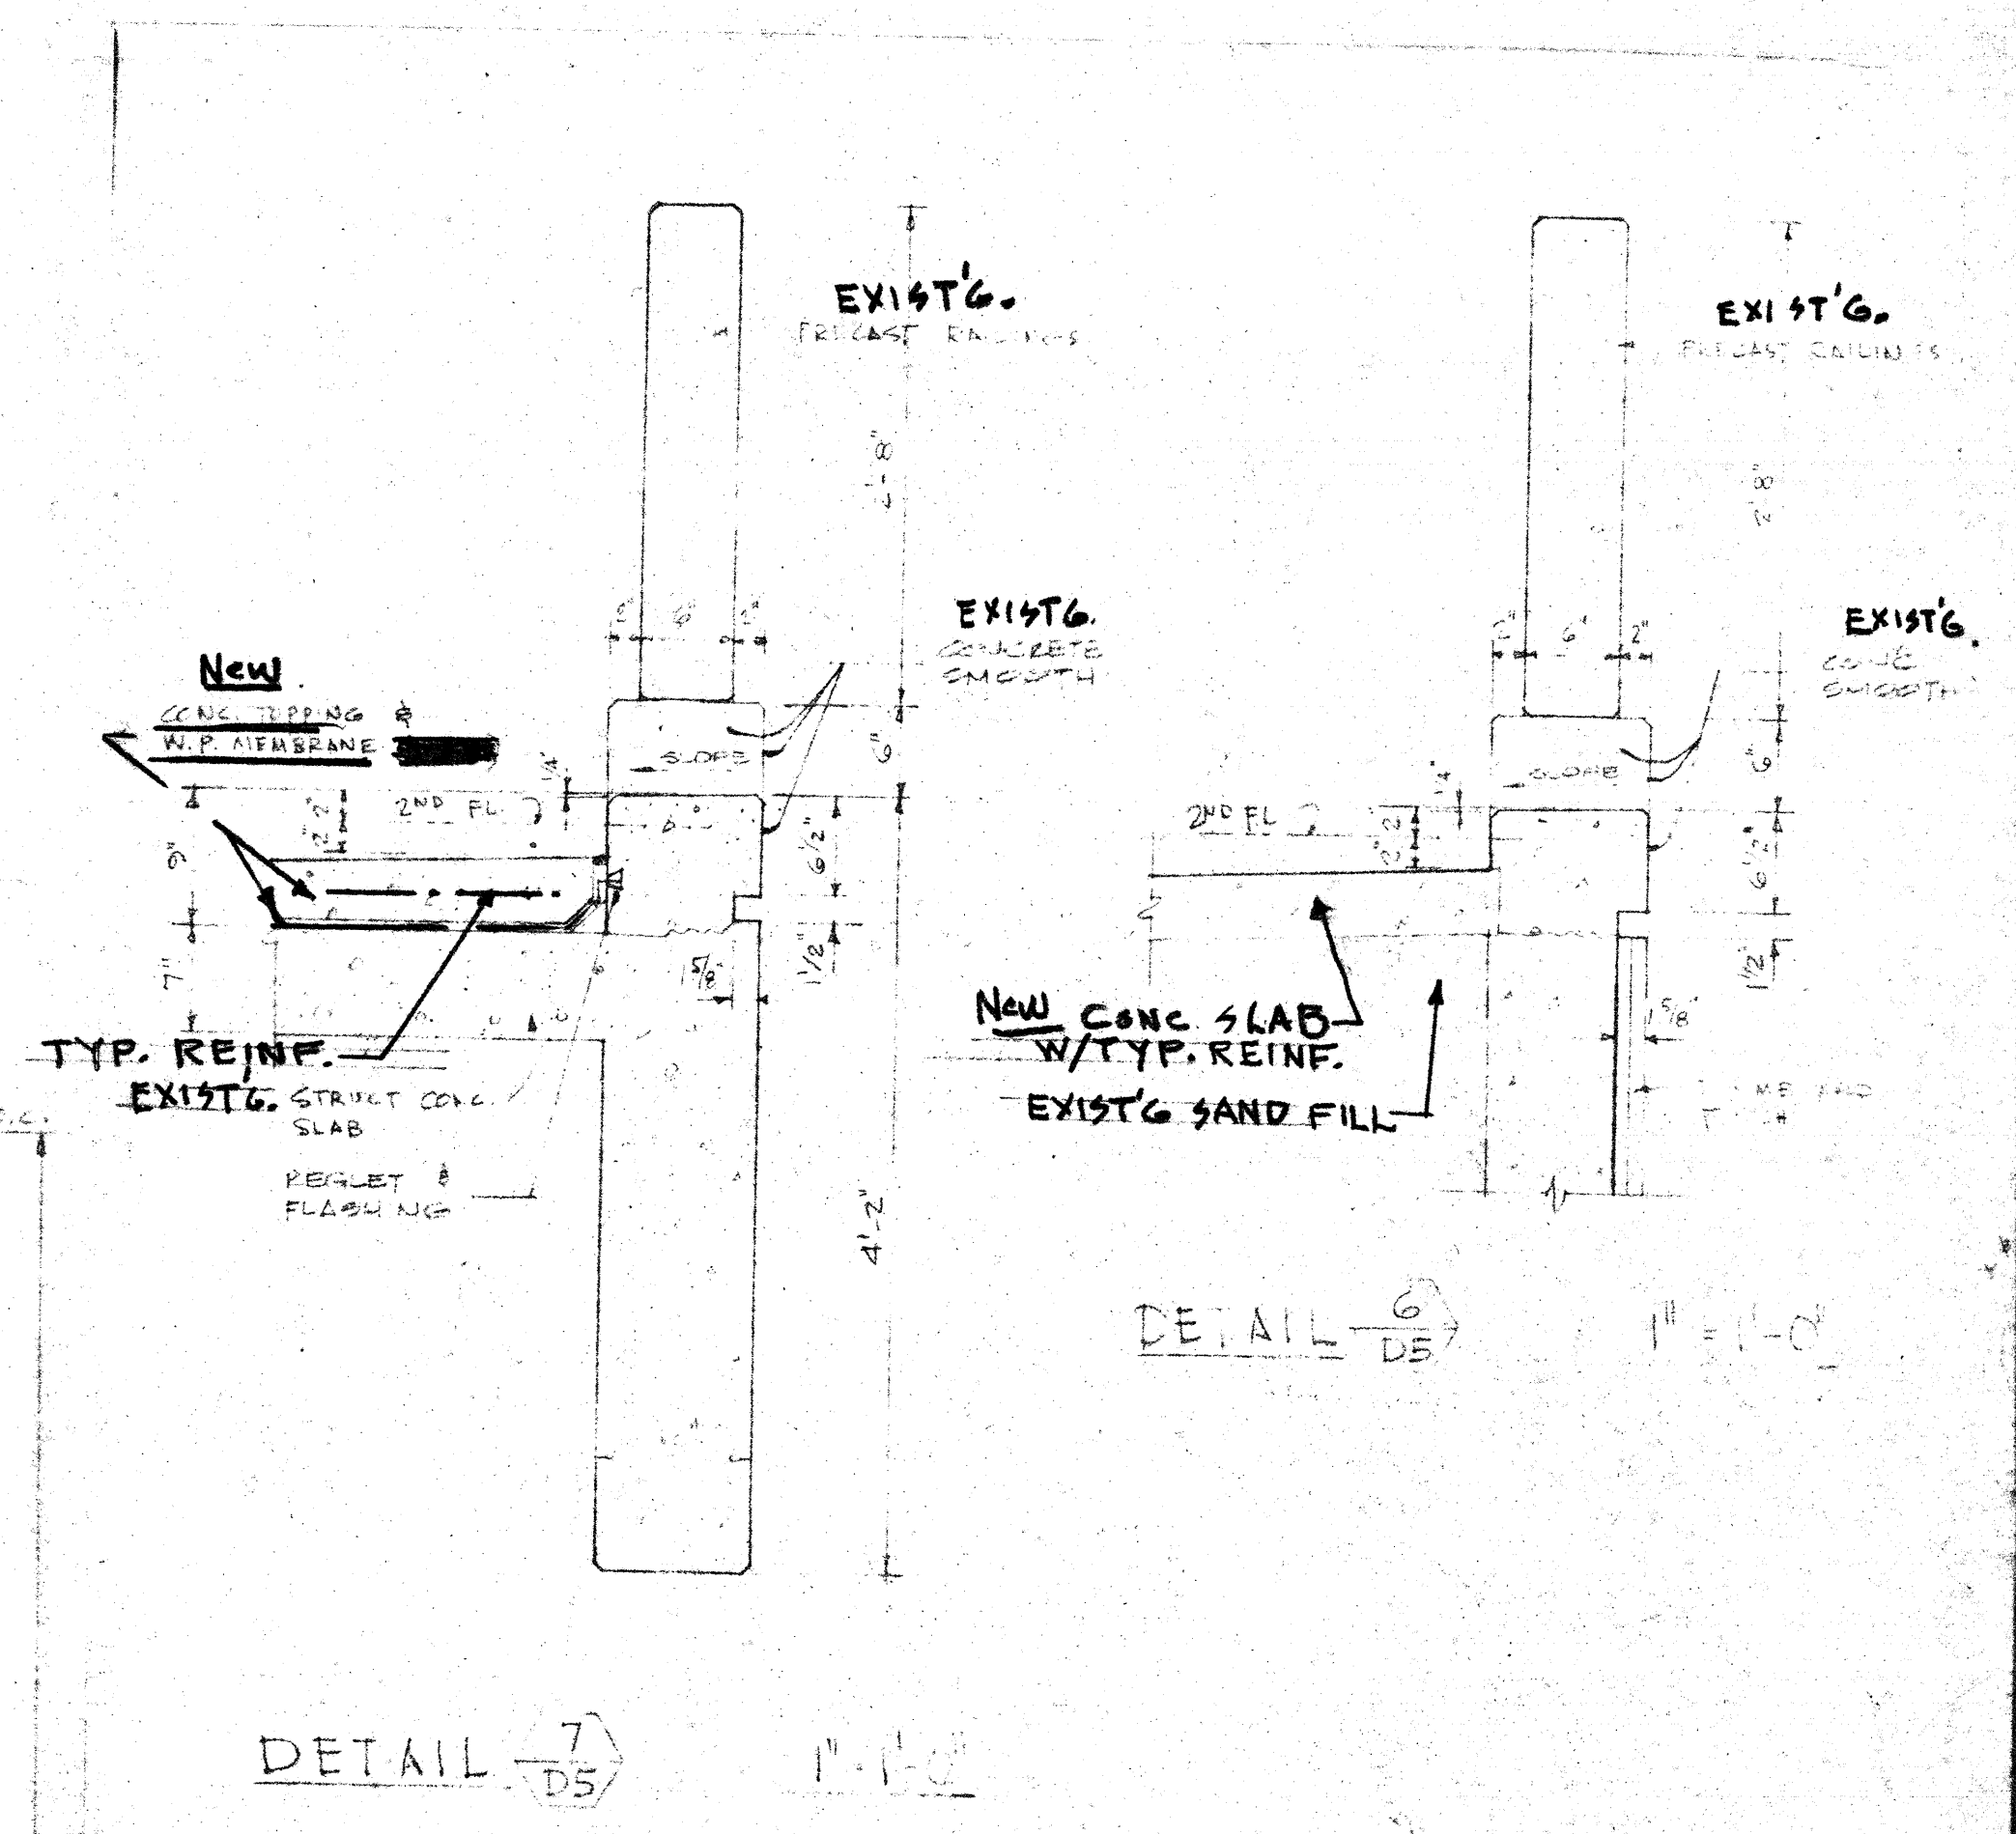
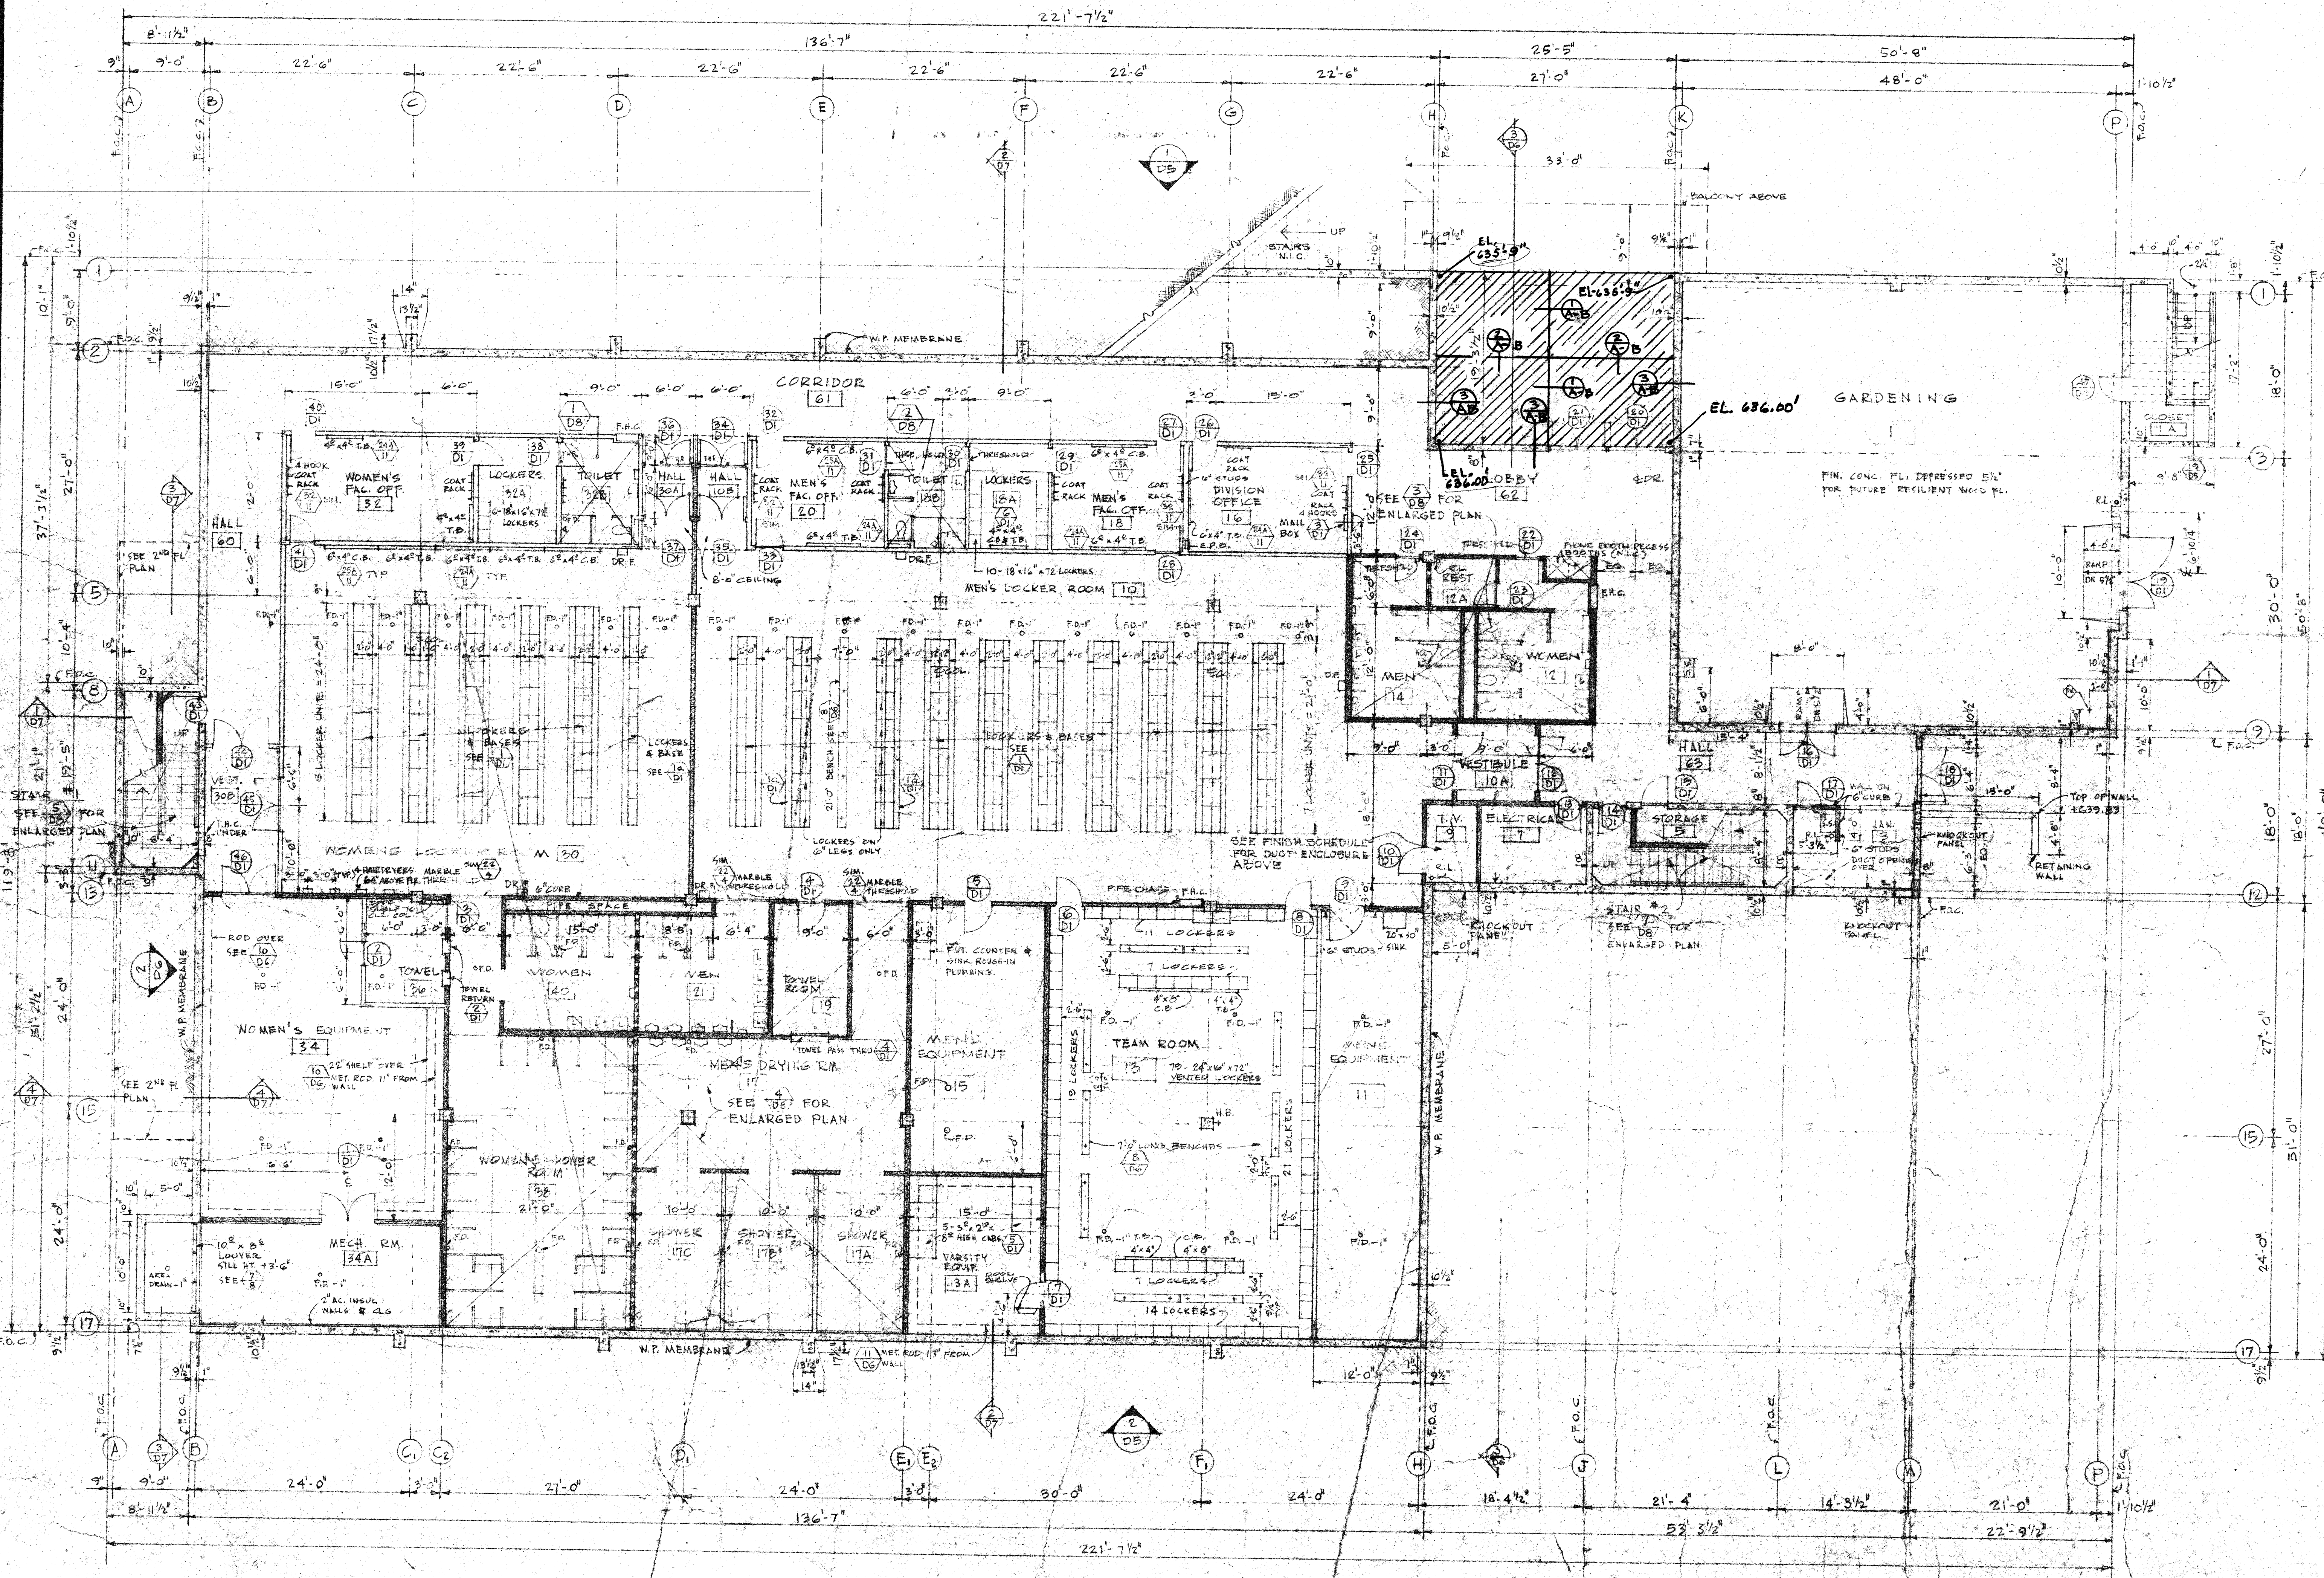


2 sets of Glass
1 slip shut

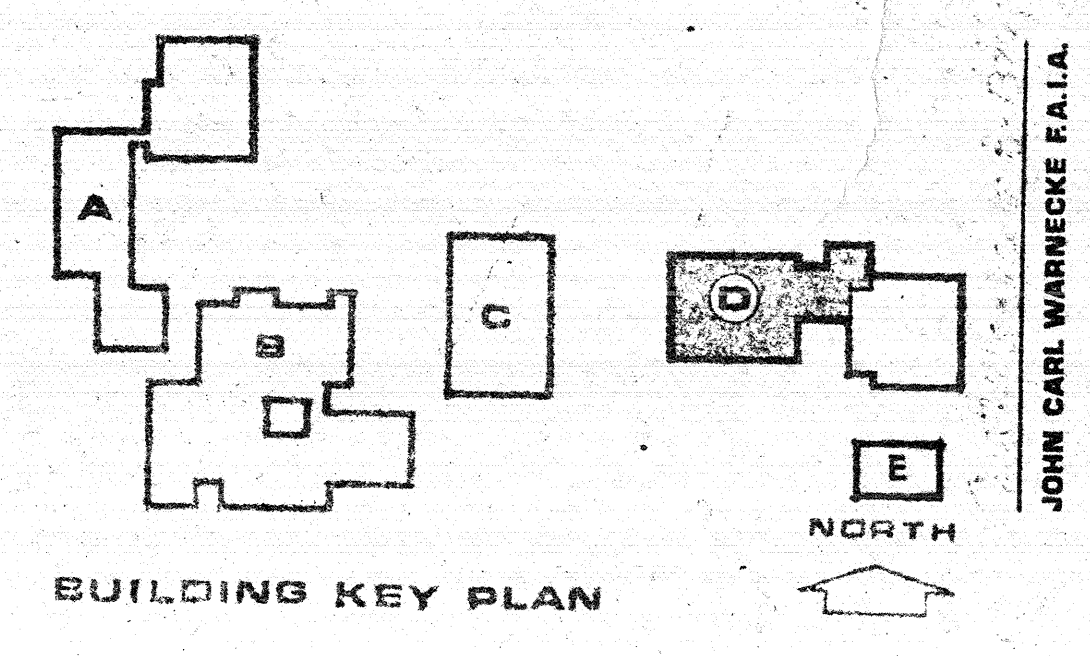

JOHN CARL WARNECKE FALLA
JOHN CARL WARNECKE AND ASSOCIATES
ARCHITECTS AND PLANNING CONSULTANTS
81 NEW MONTGOMERY STREET, SAN FRANCISCO

SHARDE HORNBERG
STRUCTURAL ENGINEER
WHEELER & GANNON
MECH. & ELEC. ENGINEERS
CIVIL ENGINEERS

JOHN CARL WARNECKE
ARCHITECT
JOHN CARL WARNECKE
ARCHITECT
JOHN CARL WARNECKE
ARCHITECT

BUILDING D
PHYSICAL EDUCATION
1ST LEVEL PLAN EXPOSED AGGREGATE WALK
COLLEGE OF SAN MATEO
SAN BRUNO CALIFORNIA

DISTRICT 15
SCALE: AS SHOWN
JOB NO. 64-018-L
CHECKED BY: D. F. JANCZEZ
DATE: 19 AUG 1968
SHEET NUMBER
D
OF 14 SHEETS
REVISION NO.