			99999799999999999999999999999999999999				FURNA	ACE SC	HEDUL						
							SUPPLY FAN			HEATING					
SYMBOL	LOCATION	NEW	EXISTING	AIR FLOW DIRECTION	MFR	MODEL	AIR FLOW	ESP	MIN	MOTOR	DUTPUT CAPACITY	INPUT CAPACITY	VEIGHT LB	REMARKS	
							CFM	W.G.	HP	VOLTAGE	BTUH	BTUH			
D-1	ROOM # 123		×	HORIZONTAL	REZNOR	CX125-6-E	1025						(E)	ADJUST SPEED FOR AIR FLOW.	
D-2	ROOM # 123		X	HORIZONTAL	REZNOR	CX125-6-E	1025						(E)	ADJUST SPEED FOR AIR FLOW.	
						<u>, , , , , , , , , , , , , , , , , , , </u>		,,,,,,,,,,,,,,,,,,,,,,,,,,,,,,,,,,,,,,					(E)		
						a a 200400 (1999) a 20040 (199							(E)		
						91,0 0,0 0,0 0,0 0,0 0,0 0,0 0,0 0,0 0,0				₩₩₩₩₩₩₩₩₩₩₩₩₩₩₩₩₩₩₩₩₩₩₩₩₩₩₩₩₩₩₩₩₩₩₩₩₩		99999999999999999999999999999999999999	(E)		
						naamaa ka k							(E)		
												,,,,,,,,,,,,,,,,,,,,,,,,,,,,,,,,,,,,,,	(E)		
												-	(E)		
A-1	ROOM # 301		×	UP	CARRIER	58GSC080-CB	1234	0.5	1/2	110	80,000	100,000	(E)		
A-2	ROOM # 307		X	UP	CARRIER	58GSC045-CE	920	0.5	1/3	110	45,000	60,000	(E)	NEW OUTSIDE AIR DUCT	
A3	ROOM # 308		X	UP	CARRIER	58GSC045-CE	920	0.5	1/3	110	45,000	60,000	(E)	NEW OUTSIDE AIR DUCT	
A-4	ROOM # 314		X	UP	CARRIER	58GSC045-CE	920	0.5	1/3	110	45,000	60,000	(E)	NEW OUTSIDE AIR DUCT	
A-5	ROOM # 315		X	UP	CARRIER	58GSC045-CE	920	0.5	1/3	110	45,000	60,000	(E)	NEW OUTSIDE AIR DUCT	
A-6	ROOM # 316		X	UP	CARRIER	58GSC045-CE	920	0.5	1/3	110	45,000	60,000	(E)	NEW OUTSIDE AIR DUCT	
A-7	ROOM # 317		X	UP	CARRIER	58GSC045-CE	920	0.5	1/3	110	45,000	60,000	(E)	NEW OUTSIDE AIR DUCT	
A-8	ROOM # 305	X		UP	CARRIER	58MXA06012	1065	0.5	1/3	110	56,000	60,000	180	NEW OUTSIDE AIR DUCT * NEW FURNACE REQUIRED, HIGH ERR. UNIT	
B2	ROOM # 414		×	UP	CARRIER	58GSC080-CB	1234	0.5	1/3	110	80,000	100,000	(E)	NEW OUTSIDE AIR DUCT	
B-3	ROOM # 412		x	UP	CARRIER	58GSC045-CE	920	0.5	1/3	110	45,000	60,000	(E)	NEW OUTSIDE AIR DUCT	
B-4	ROOM # 411		×	UP	CARRIER	58GSC045-CE	920	0.5	1/3	110	45,000	60,000	(E)	NEW OUTSIDE AIR DUCT	
B-5	ROOM # 405		×	UP	CARRIER	58GSC045-CE	920	0.5	1/3	110	45,000	60,000	(E)	NEW OUTSIDE AIR DUCT	
B-6	ROOM # 403		×	UP	CARRIER	58GSC045-CE	920	0.5	1/3	110	45,000	60,000	(E)	NEW OUTSIDE AIR DUCT	
B-7	ROOM # 402	X		UP	CARRIER	58DLA09014	1375	0.5	1/3	110	71,000	84,000	140	NEW OUTSIDE AIR DUCT * (E)FURNACE NOT OPERATING. REPLACE EXISTING FURNACE WITH NEW ONE	
B-8	ROOM # 401	×		UP	CARRIER	58DLA09014	1375	0.5	1/3	110	71,000	84,000	140	NEW OUTSIDE AIR DUCT * (E)FURNACE NOT OPERATING. REPLACE EXISTING FURNACE WITH NEW ONE	
B-9	ROOM # 413	x		UP	CARRIER	58MXA06012	1065	0.5	1/3	110	56,000	60,000	180	NEW OUTSIDE AIR DUCT * NEW FURNACE REQUIRED, HIGH ERR. UNIT	

*****	<u></u>			AIR DUT	LETS	SCHE	DULE	
MARK	SERVICE	MFR	MODEL NO.	FRAME	SIZE	NECK SIZE	CFM	REMARKS
CD-1	SUPPLY	TUTUS	PAS	SEE NOTE 1	24"X24"	SEE DRAWINGS	SEE DRAWINGS	WITH VOLUME DAMPER
CRG-1	RETURN	33	PAR	SEE NOTE 1	24"X24"	>7	37	WITH ADAPTER
WRG-1	RETURN	\$9	23R	SEE NOTE 1	SEE DRAWINGS	37	>>	WITH ADAPTER
WSR-1	EXHAUST	33	271	SEE NOTE 1	SEE DRAWINGS	**	33	WITH VOLUME DAMPER
waya a wa								
		,					and a set of a second secon	
-								

NOTE:

\$\$

ja.

ंद्र


20**5**6

1- FRAME:

BOARDER TYPE 1 SURFACE MOUNTED BOARDER TYPE 3 LAY-IN

		E	XISTING E	XHAUS	T FANS SCHEDUL	E (BU	ILDING A	<u>4 & B</u>)	
FAN NO.	CFM	S.P	MAXIMUM OUTLET VELOCITY	RPM	TYPE	MOTOR HP PHASE VOLT		WEIGHT LB	REMARKS	
EF-1	100	1/8"			CEILING EXHAUST	- 38 WATTS			(E)	LOCAL SWITCH
EF-2	100	1/8"			CEILING EXHAUST		38 WATTS		(E)	LOCAL SWITCH
EF-4	3500	1/4"	1520		CABINET FAN	3/4	3	208	(E)	PROVIDE LOCAL SWITCH
EF-6	500	1/4"	1060		UTILITY SET	1/6	1	120	(E)	APPROXIMATE WEIGHT 1500LB SEE S3-3C FOR SUPPORT DETA
EF-7	3500	1/4"	1520		UTILITY SET	1/2	3	208	(E)	PROVIDE LOCAL SWITCH
	yyy a dala alay ang									
EF-9	100	1/8"			CEILING EXHAUST	38 WATTS		(E)	LOCAL SWITCH	
EF-10	800	1/4"	1280		UTILITY SET	1/6	1	120	(E)	
EF-11	600	1/4"	1280	******	UTILITY SET	1/6	1	120	(E)	
H & v UNIT 1	3500							n a le anna agus de actuel point à divent de des anna	(E)	* SUPPLY FAN PROVIDE LOCAL SWITCH
H & v UNIT 2	3500		·		-				(E)	* SUPPLY FAN PROVIDE LOCAL SWITCH
<u>E</u>		1999 - 1999 - 1999 - 1999 - 1999 - 1999 - 1999 - 1999 - 1999 - 1999 - 1999 - 1999 - 1999 - 1999 - 1999 - 1999 -	<u>L</u>	- 1	Senara ang ang ang ang ang ang ang ang ang an	* API SEE	PROXIMATE S3-3G FO	WEIGHT R SUPP	: 2000L ORT DET	.B TAIL

*	SEE	SUPPORT	DETAIL	
-10	W.J.			

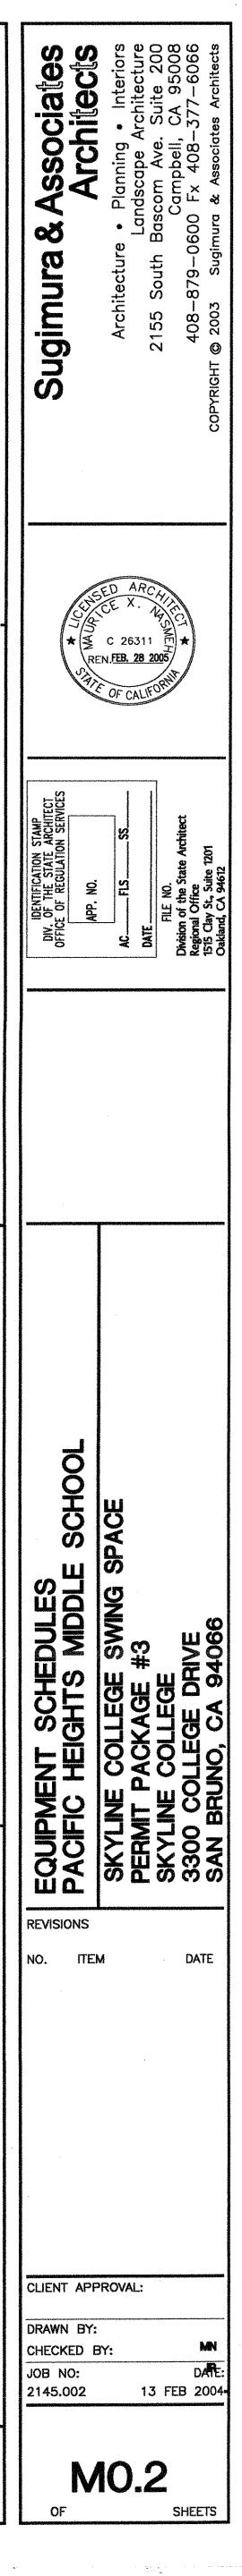

म

