

CANADA COLLEGE SCIENCE AND TECHNOLOGY BUILDING
SAN MATEO COMMUNITY COLLEGE DISTRICT

OPTION 1
01.13.15







CANADA COLLEGE SCIENCE AND TECHNOLOGY BUILDING
SAN MATEO COMMUNITY COLLEGE DISTRICT

OPTION 2
01.13.15






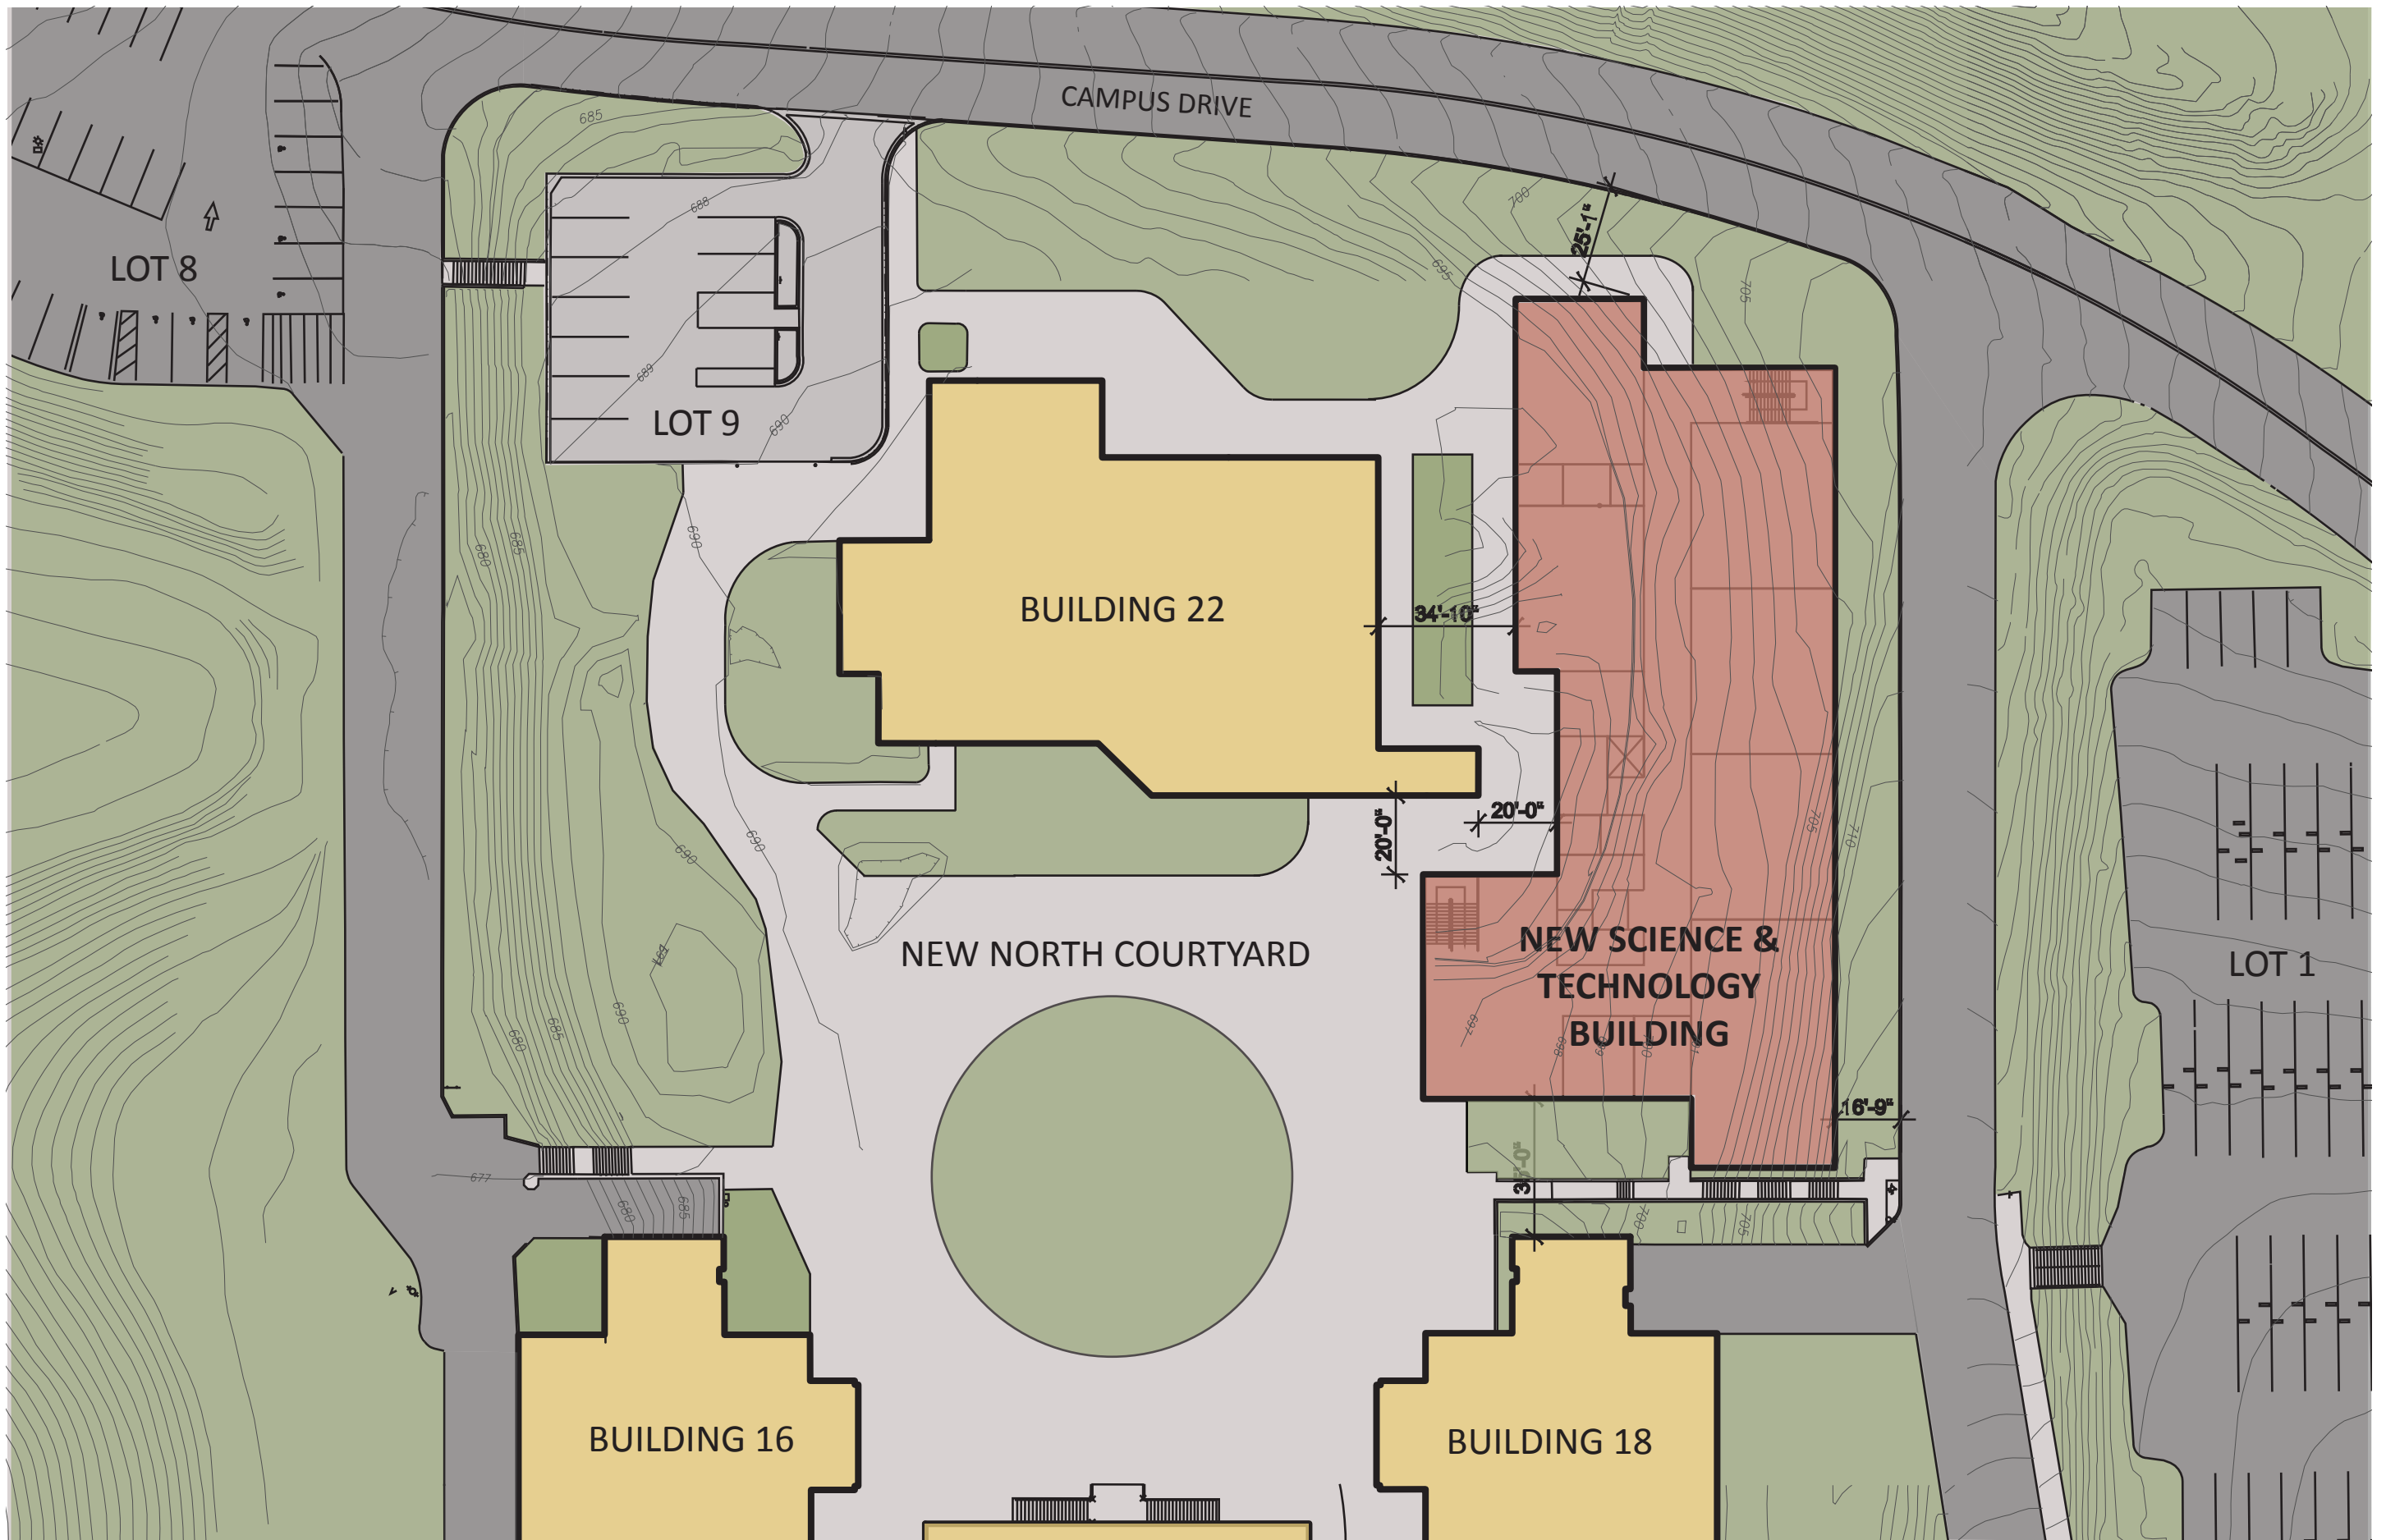

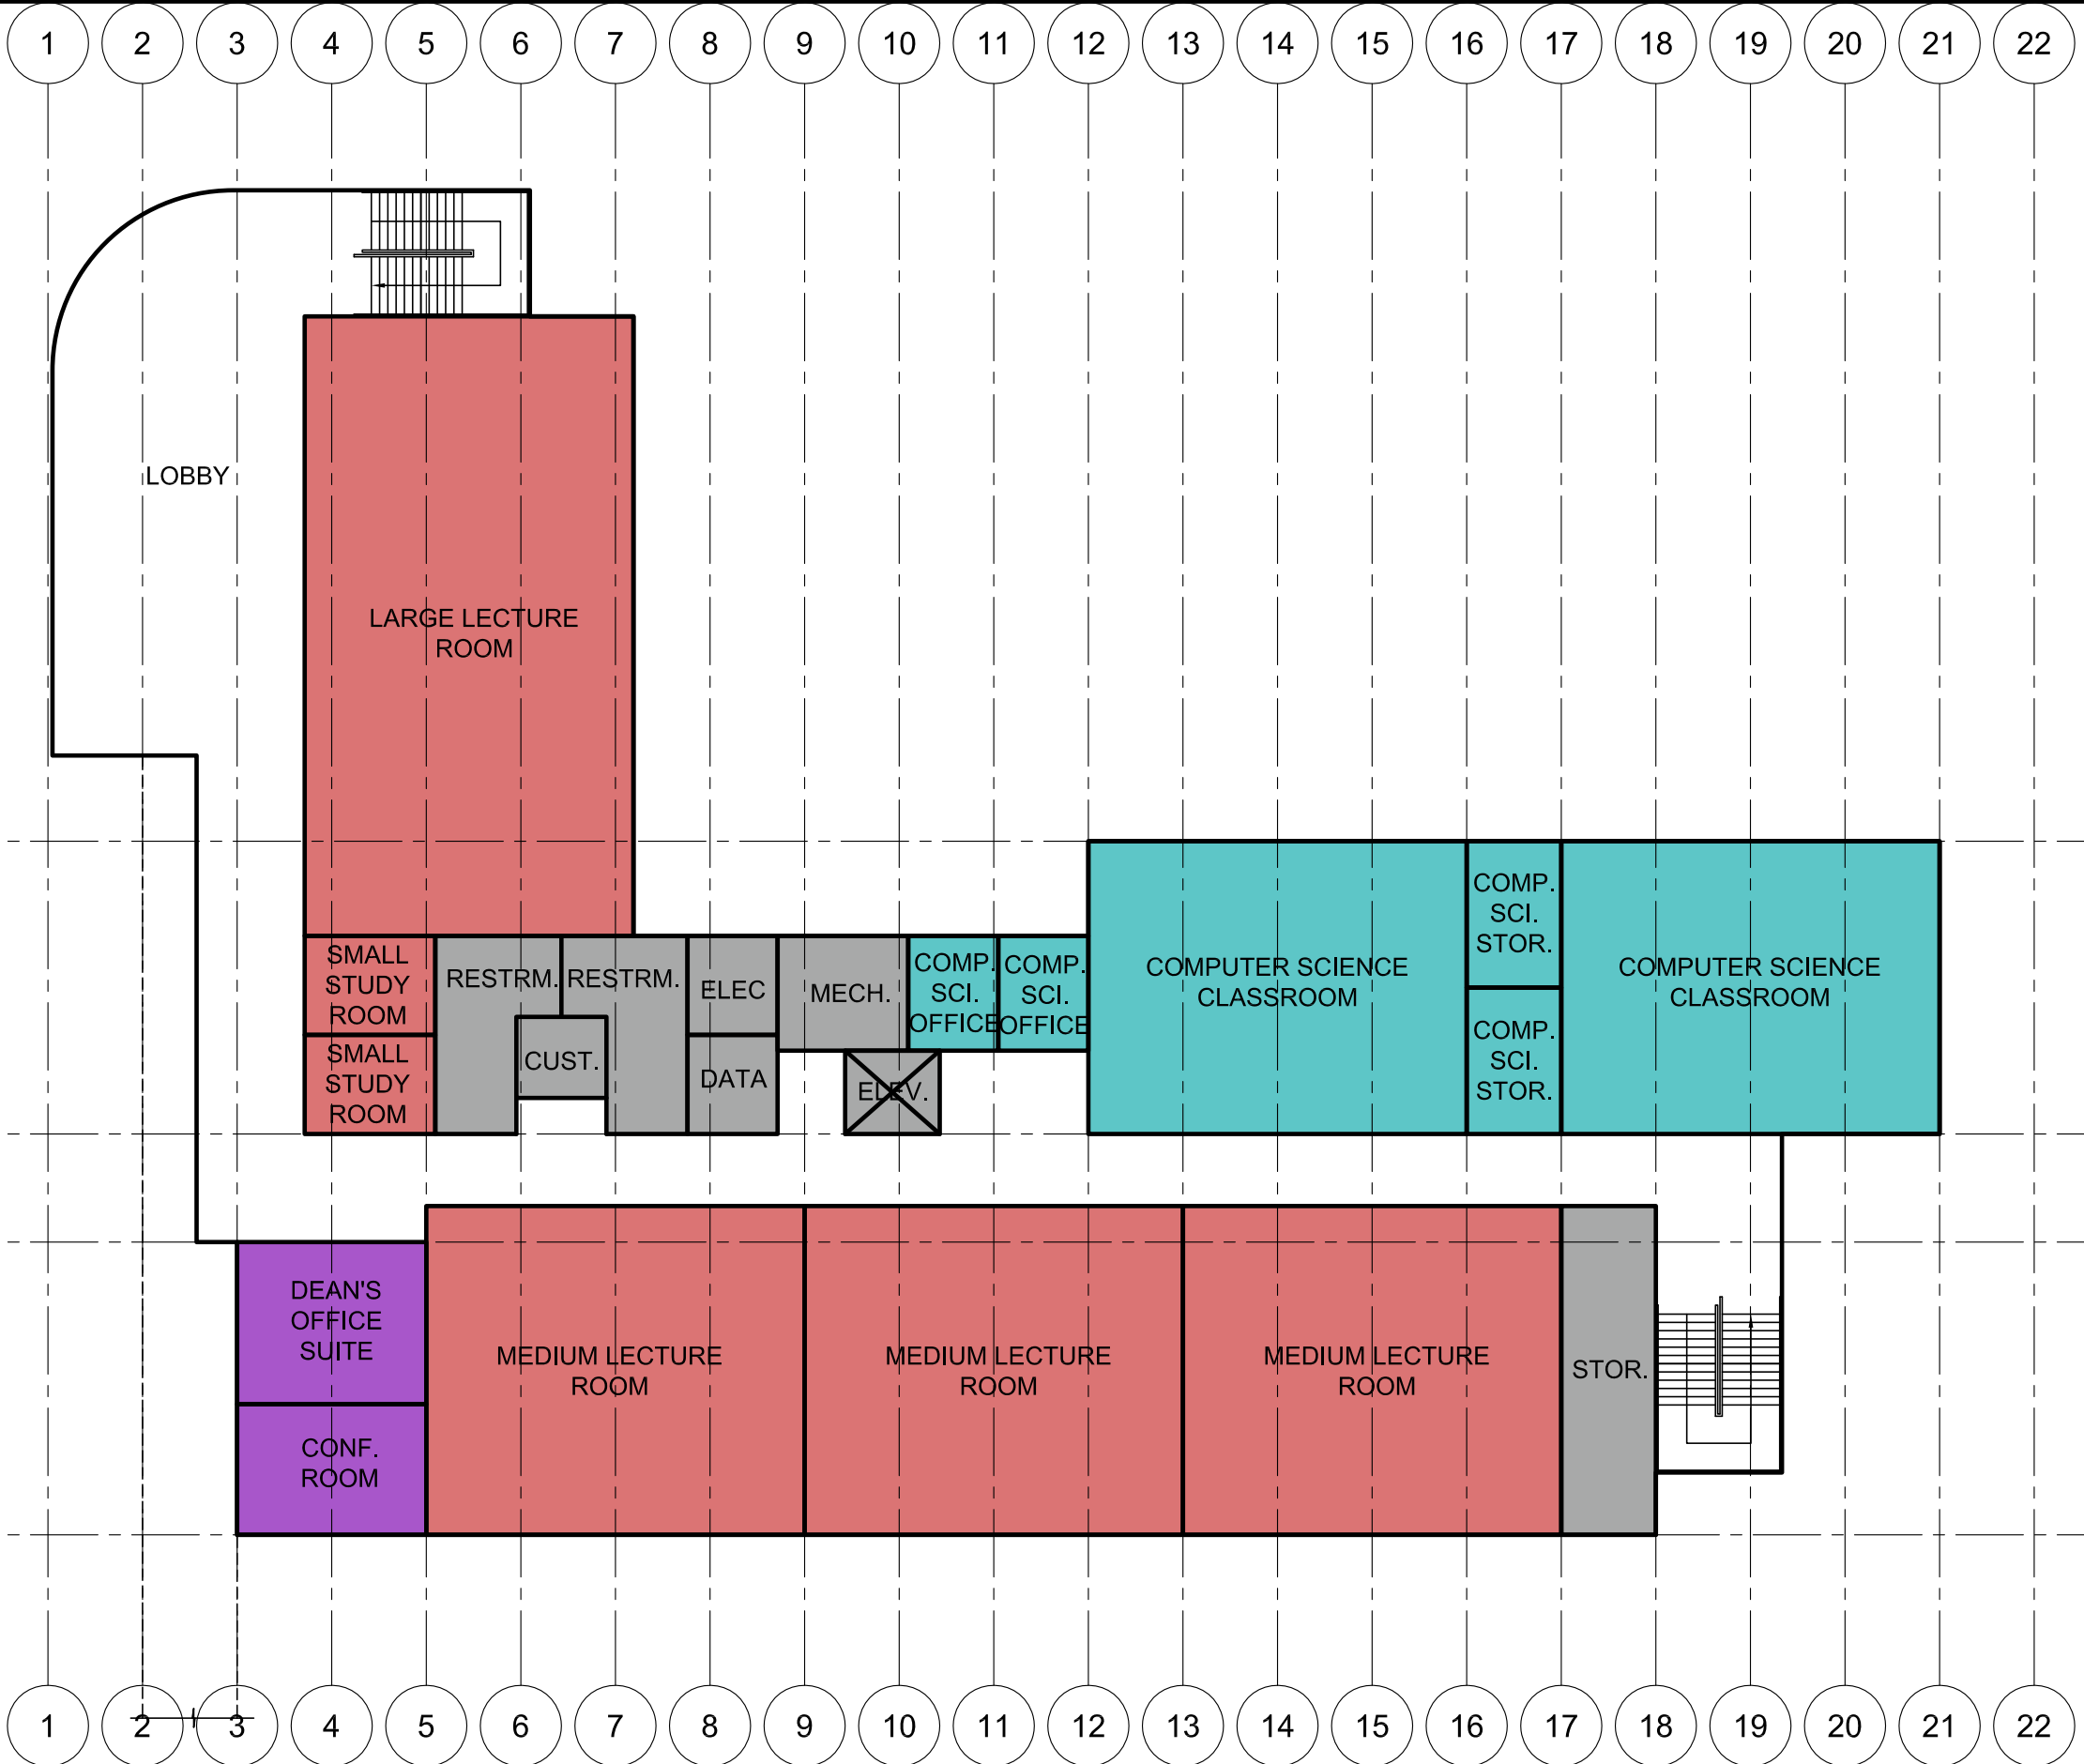

- SOCIAL LEARNING SPACE
- GENERAL INSTRUCTION
- GENERAL FACULTY SUPPORT
- FACILITY SUPPORT
- BIOLOGY
- COMPUTER SCIENCE
- EARTH SCIENCE
- RADIOLOGIC TECHNOLOGY
- ASTRONOMY



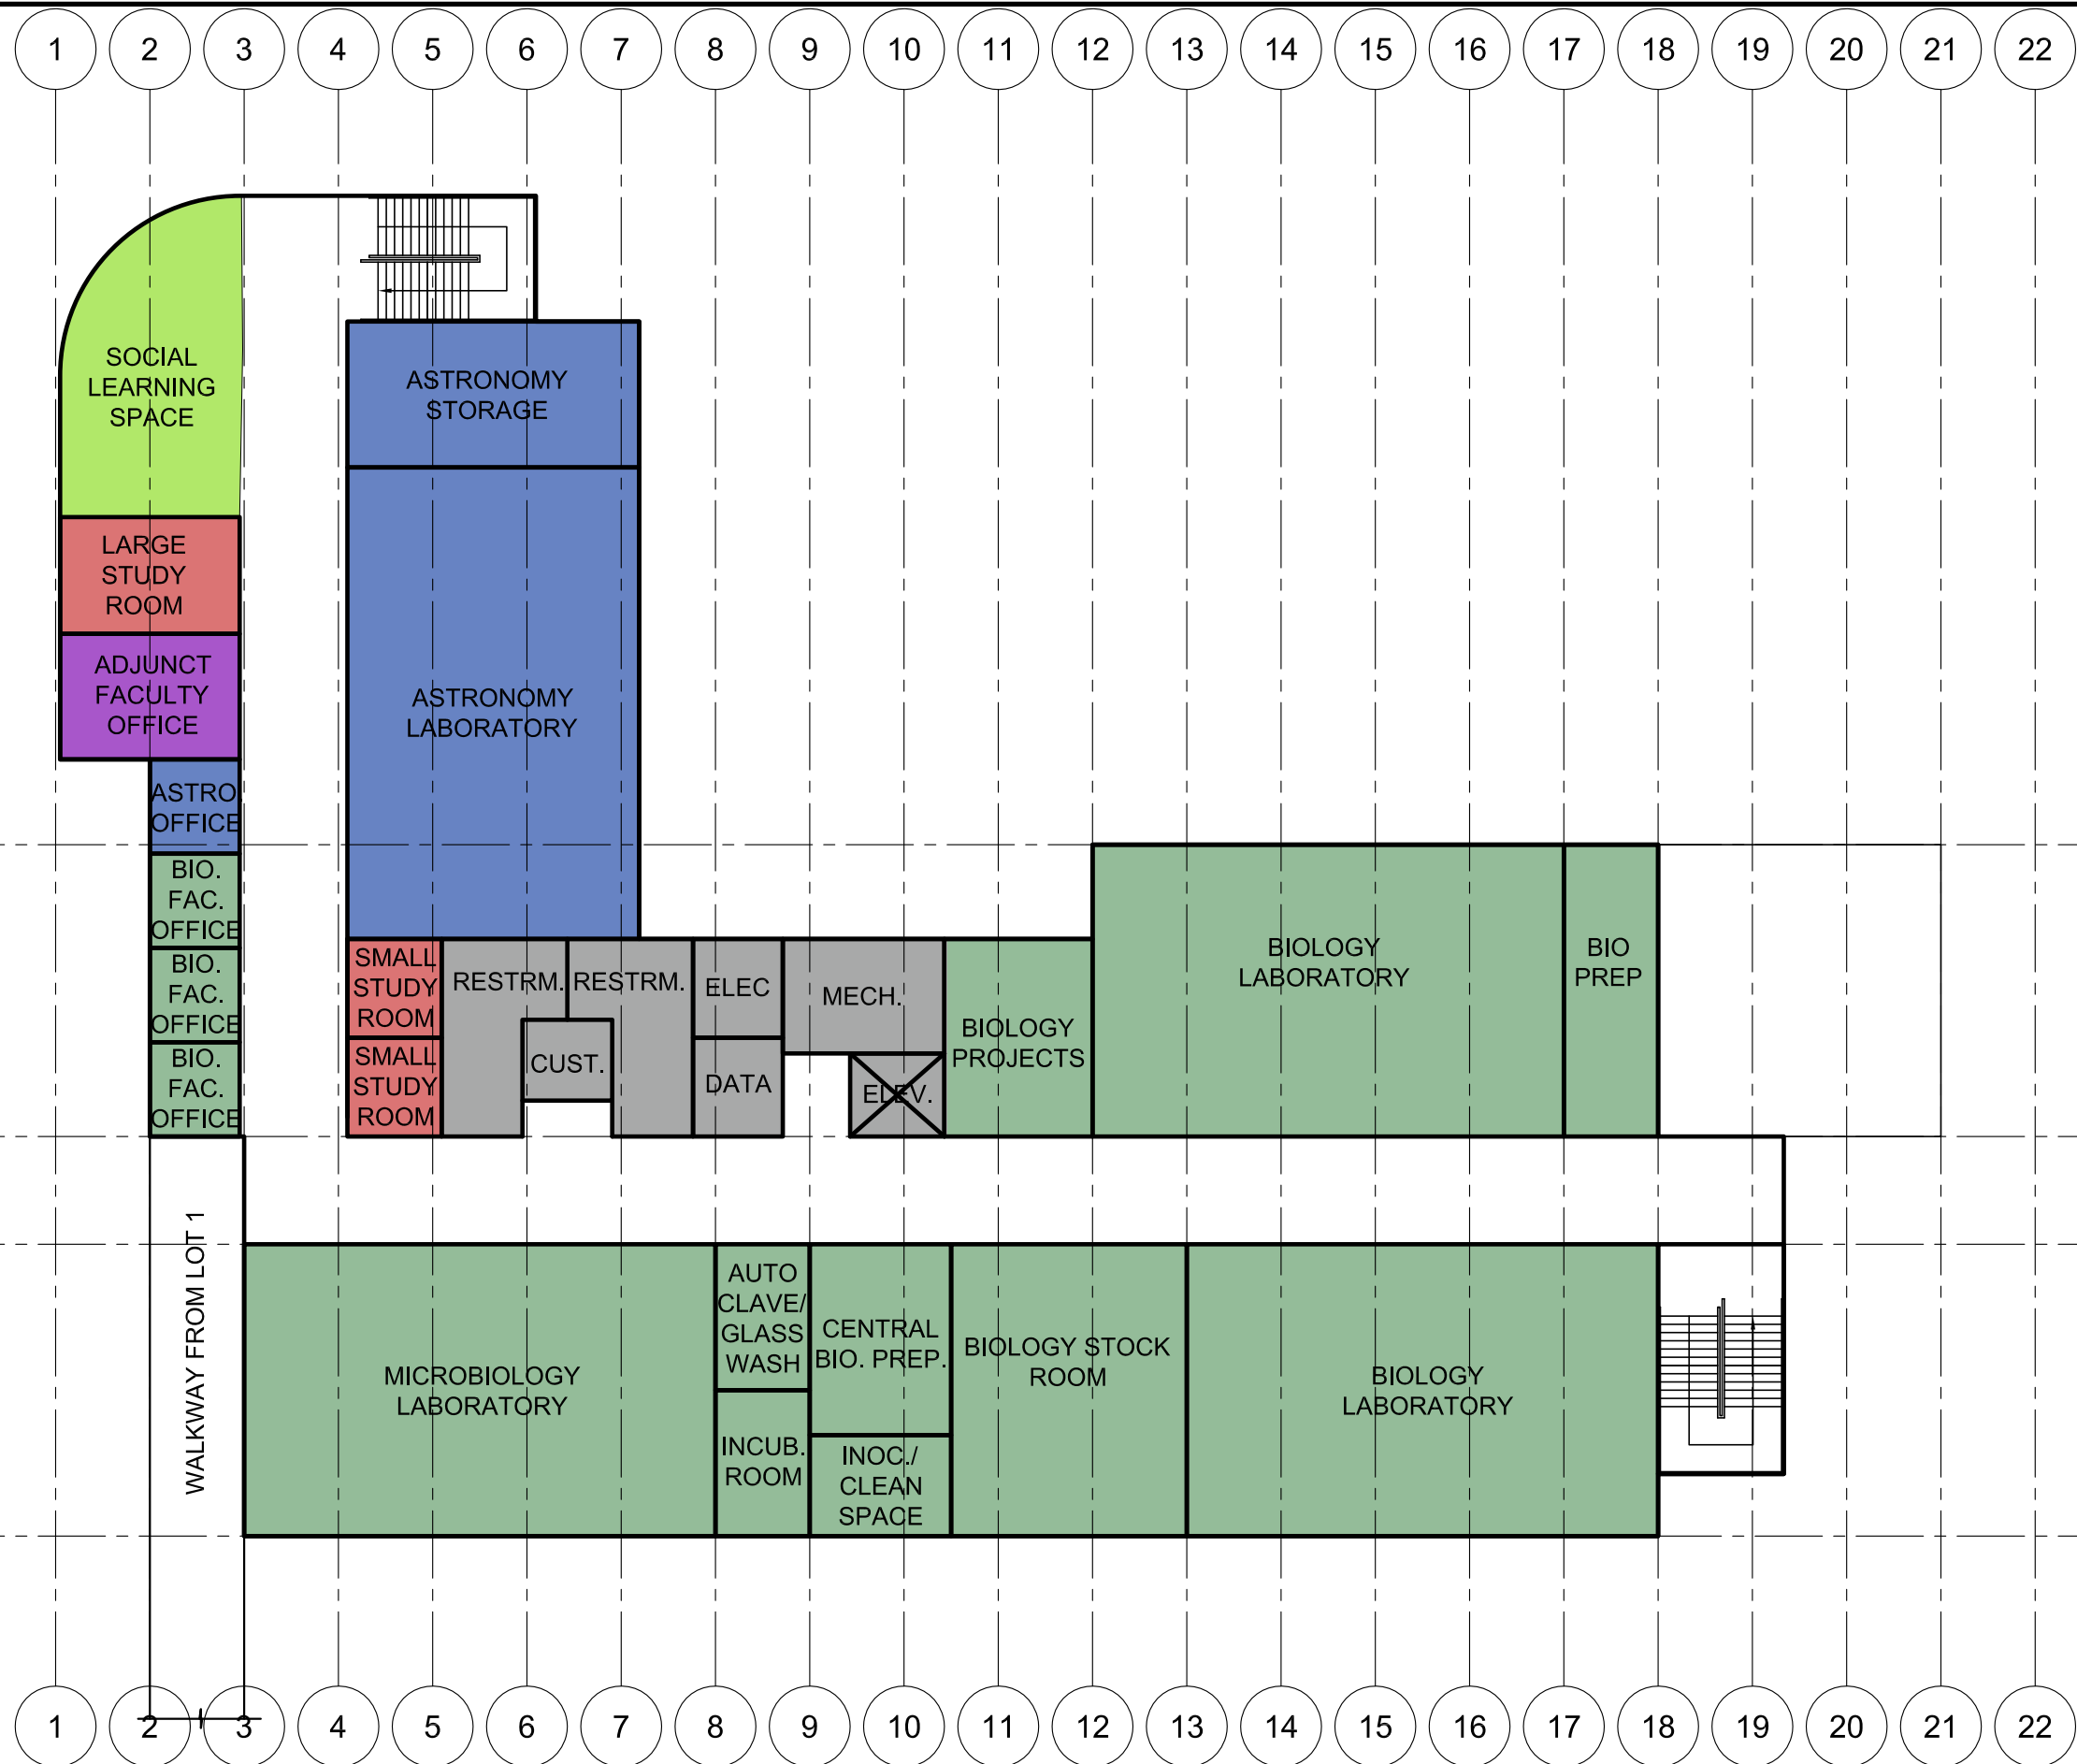

- SOCIAL LEARNING SPACE
- GENERAL INSTRUCTION
- GENERAL FACULTY SUPPORT
- FACILITY SUPPORT
- BIOLOGY
- COMPUTER SCIENCE
- EARTH SCIENCE
- RADIOLOGIC TECHNOLOGY
- ASTRONOMY

CANADA COLLEGE SCIENCE & TECHNOLOGY BUILDING

THREE STORY OPTION

SECOND FLOOR


CONCEPTUAL PLAN

SAN MATEO COMMUNITY COLLEGE DISTRICT

01.05.15

1" = 20'-0"




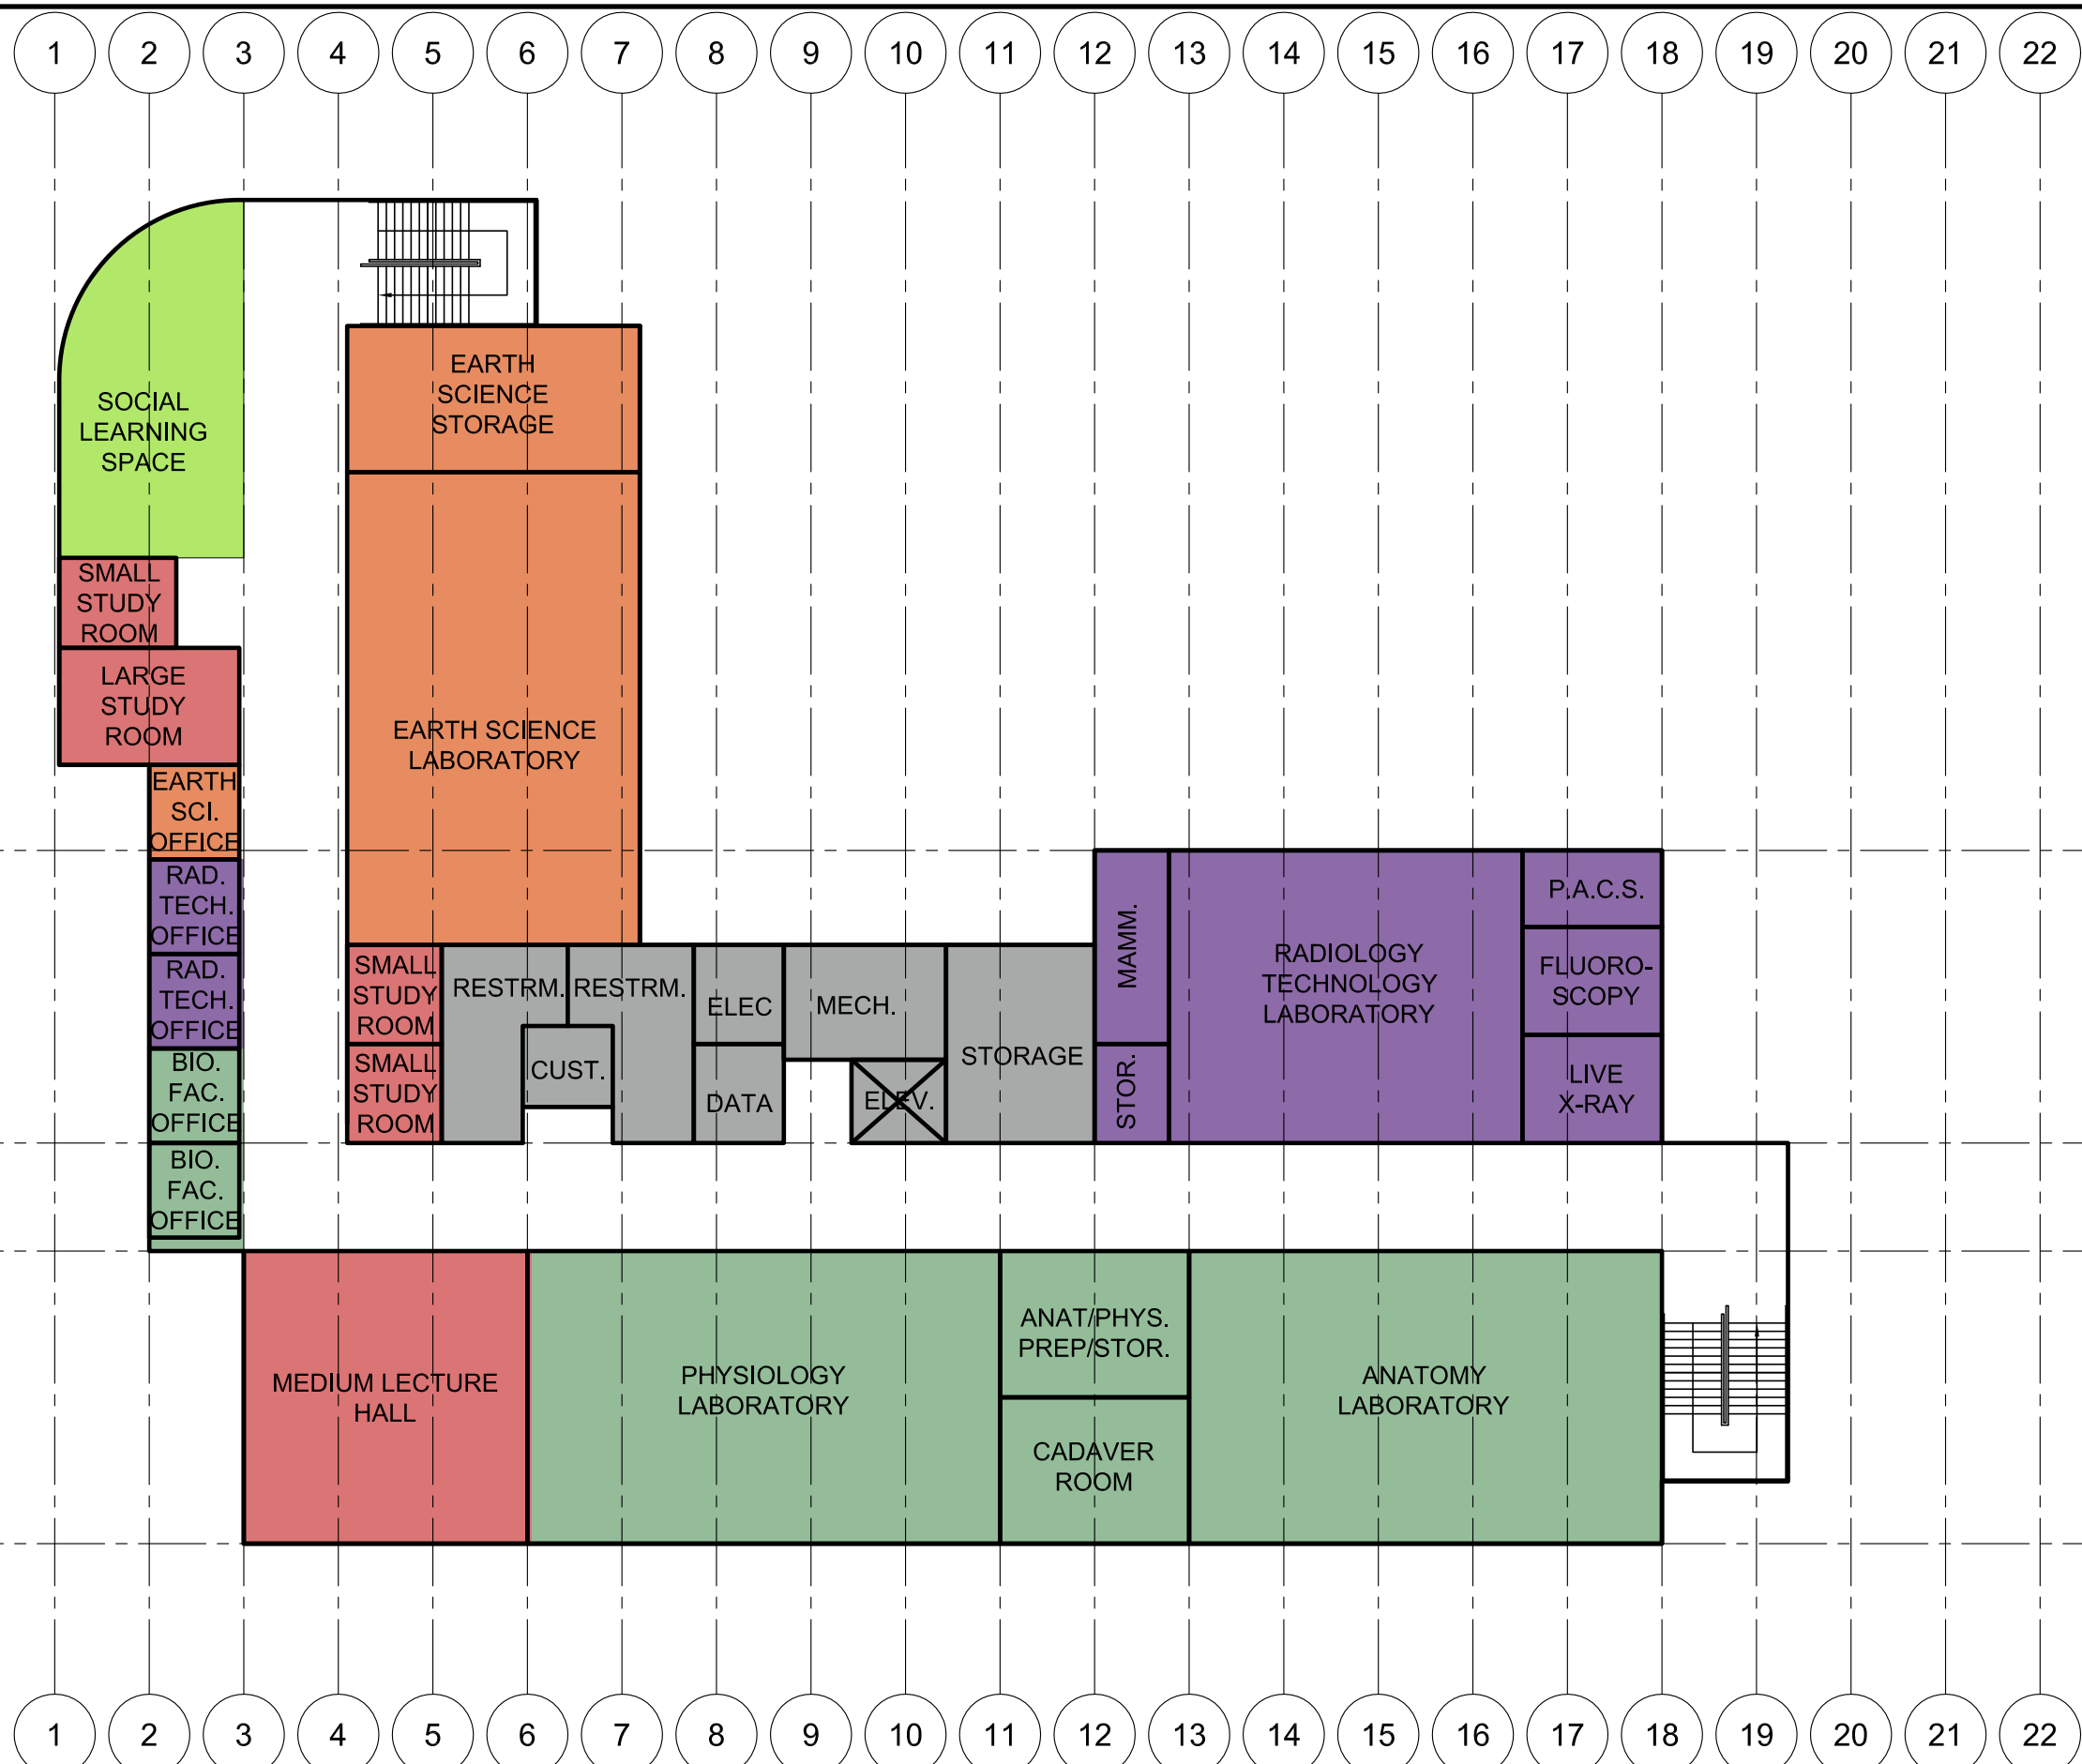

- SOCIAL LEARNING SPACE
- GENERAL INSTRUCTION
- GENERAL FACULTY SUPPORT
- FACILITY SUPPORT
- BIOLOGY
- COMPUTER SCIENCE
- EARTH SCIENCE
- RADIOLOGIC TECHNOLOGY
- ASTRONOMY

1 2 3 4 5 6 7 8 9 10 11 12 13 14 15 16 17 18 19 20 21 22

- SOCIAL LEARNING SPACE
- GENERAL INSTRUCTION
- GENERAL FACULTY SUPPORT
- FACILITY SUPPORT
- BIOLOGY
- COMPUTER SCIENCE
- EARTH SCIENCE
- RADIOLOGIC TECHNOLOGY
- ASTRONOMY

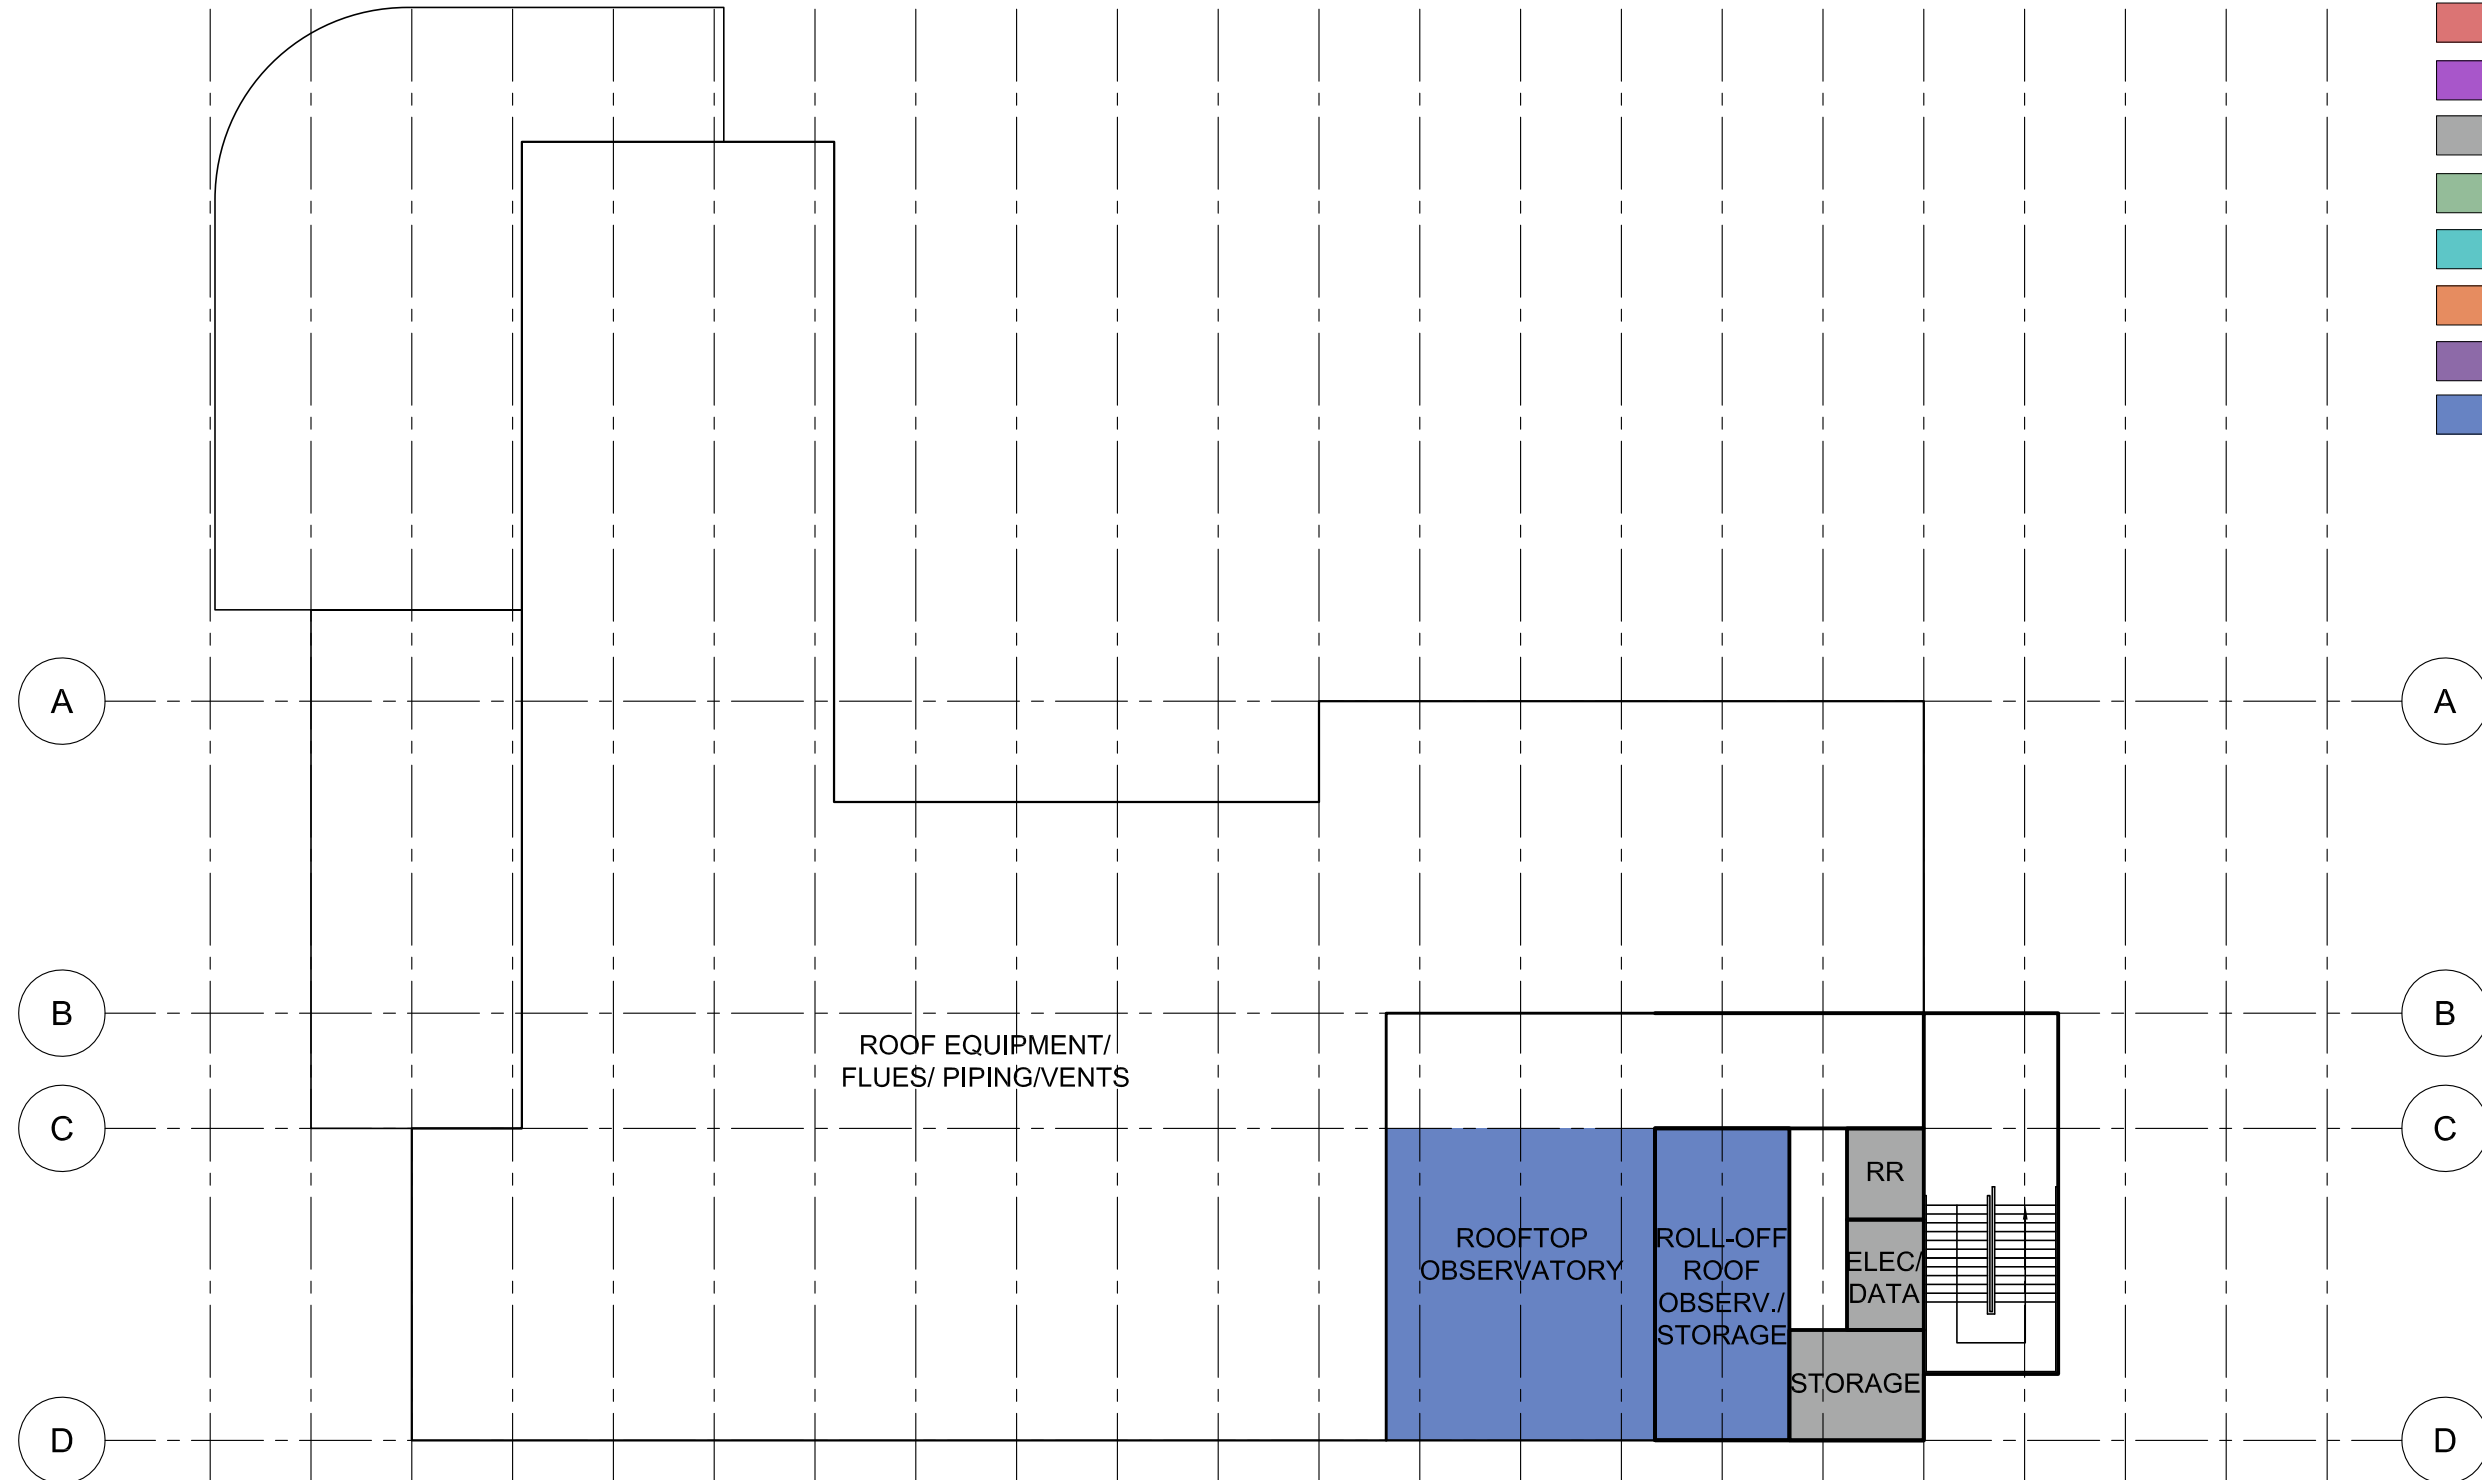

CANADA COLLEGE SCIENCE & TECHNOLOGY BUILDING

THREE STORY OPTION

ROOF PLAN

CONCEPTUAL PLAN

SAN MATEO COMMUNITY COLLEGE DISTRICT

01.05.15

1" = 20'-0"

