




McCarthy Building Companies, Inc.  
 343 Sansome Street, 14th Floor  
 San Francisco, California 94104  
 P 415 397-5939  
 F 415 397-5939

IDENTIFICATION STAMP  
 DIVISION OF THE STATE  
 APPL. APPROVED  
 ACC. FILE SS  
 DATE

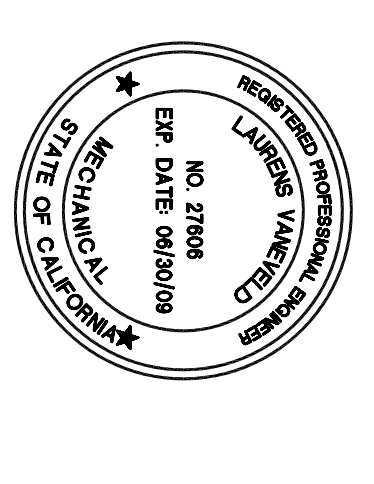

**WESTERN ALLIED MECHANICAL INC**  
 MECHANICAL CONTRACTORS  
 1840 GARDNER STREET  
 SAN FRANCISCO, CA 94133  
 (415) 371-2424 FAX  
 (415) 371-2424 FAX  
 STATE CONTRACT LICENSE NO. 86788

This drawing is the exclusive property of Western Allied Mechanical, Inc. The contractor shall retain the original drawings and shall remain the property of Western Allied Mechanical, Inc. Any reproduction, copying, or alteration of this drawing without the written consent of Western Allied Mechanical, Inc. constitutes a violation of the terms of the contract.


**College of San Mateo Building 5N**  
 DSA Submittal  
 San Mateo, CA  
 Developed for College of San Mateo

Revision	Description	Date

Revision	Description	Date

Job No. 118051  
 Date June 13, 2008  
 Drawn by RJ  
 Checked by LV  
 Scale SEE DRAWING

MECHANICAL SECTIONS  
**M3-01**

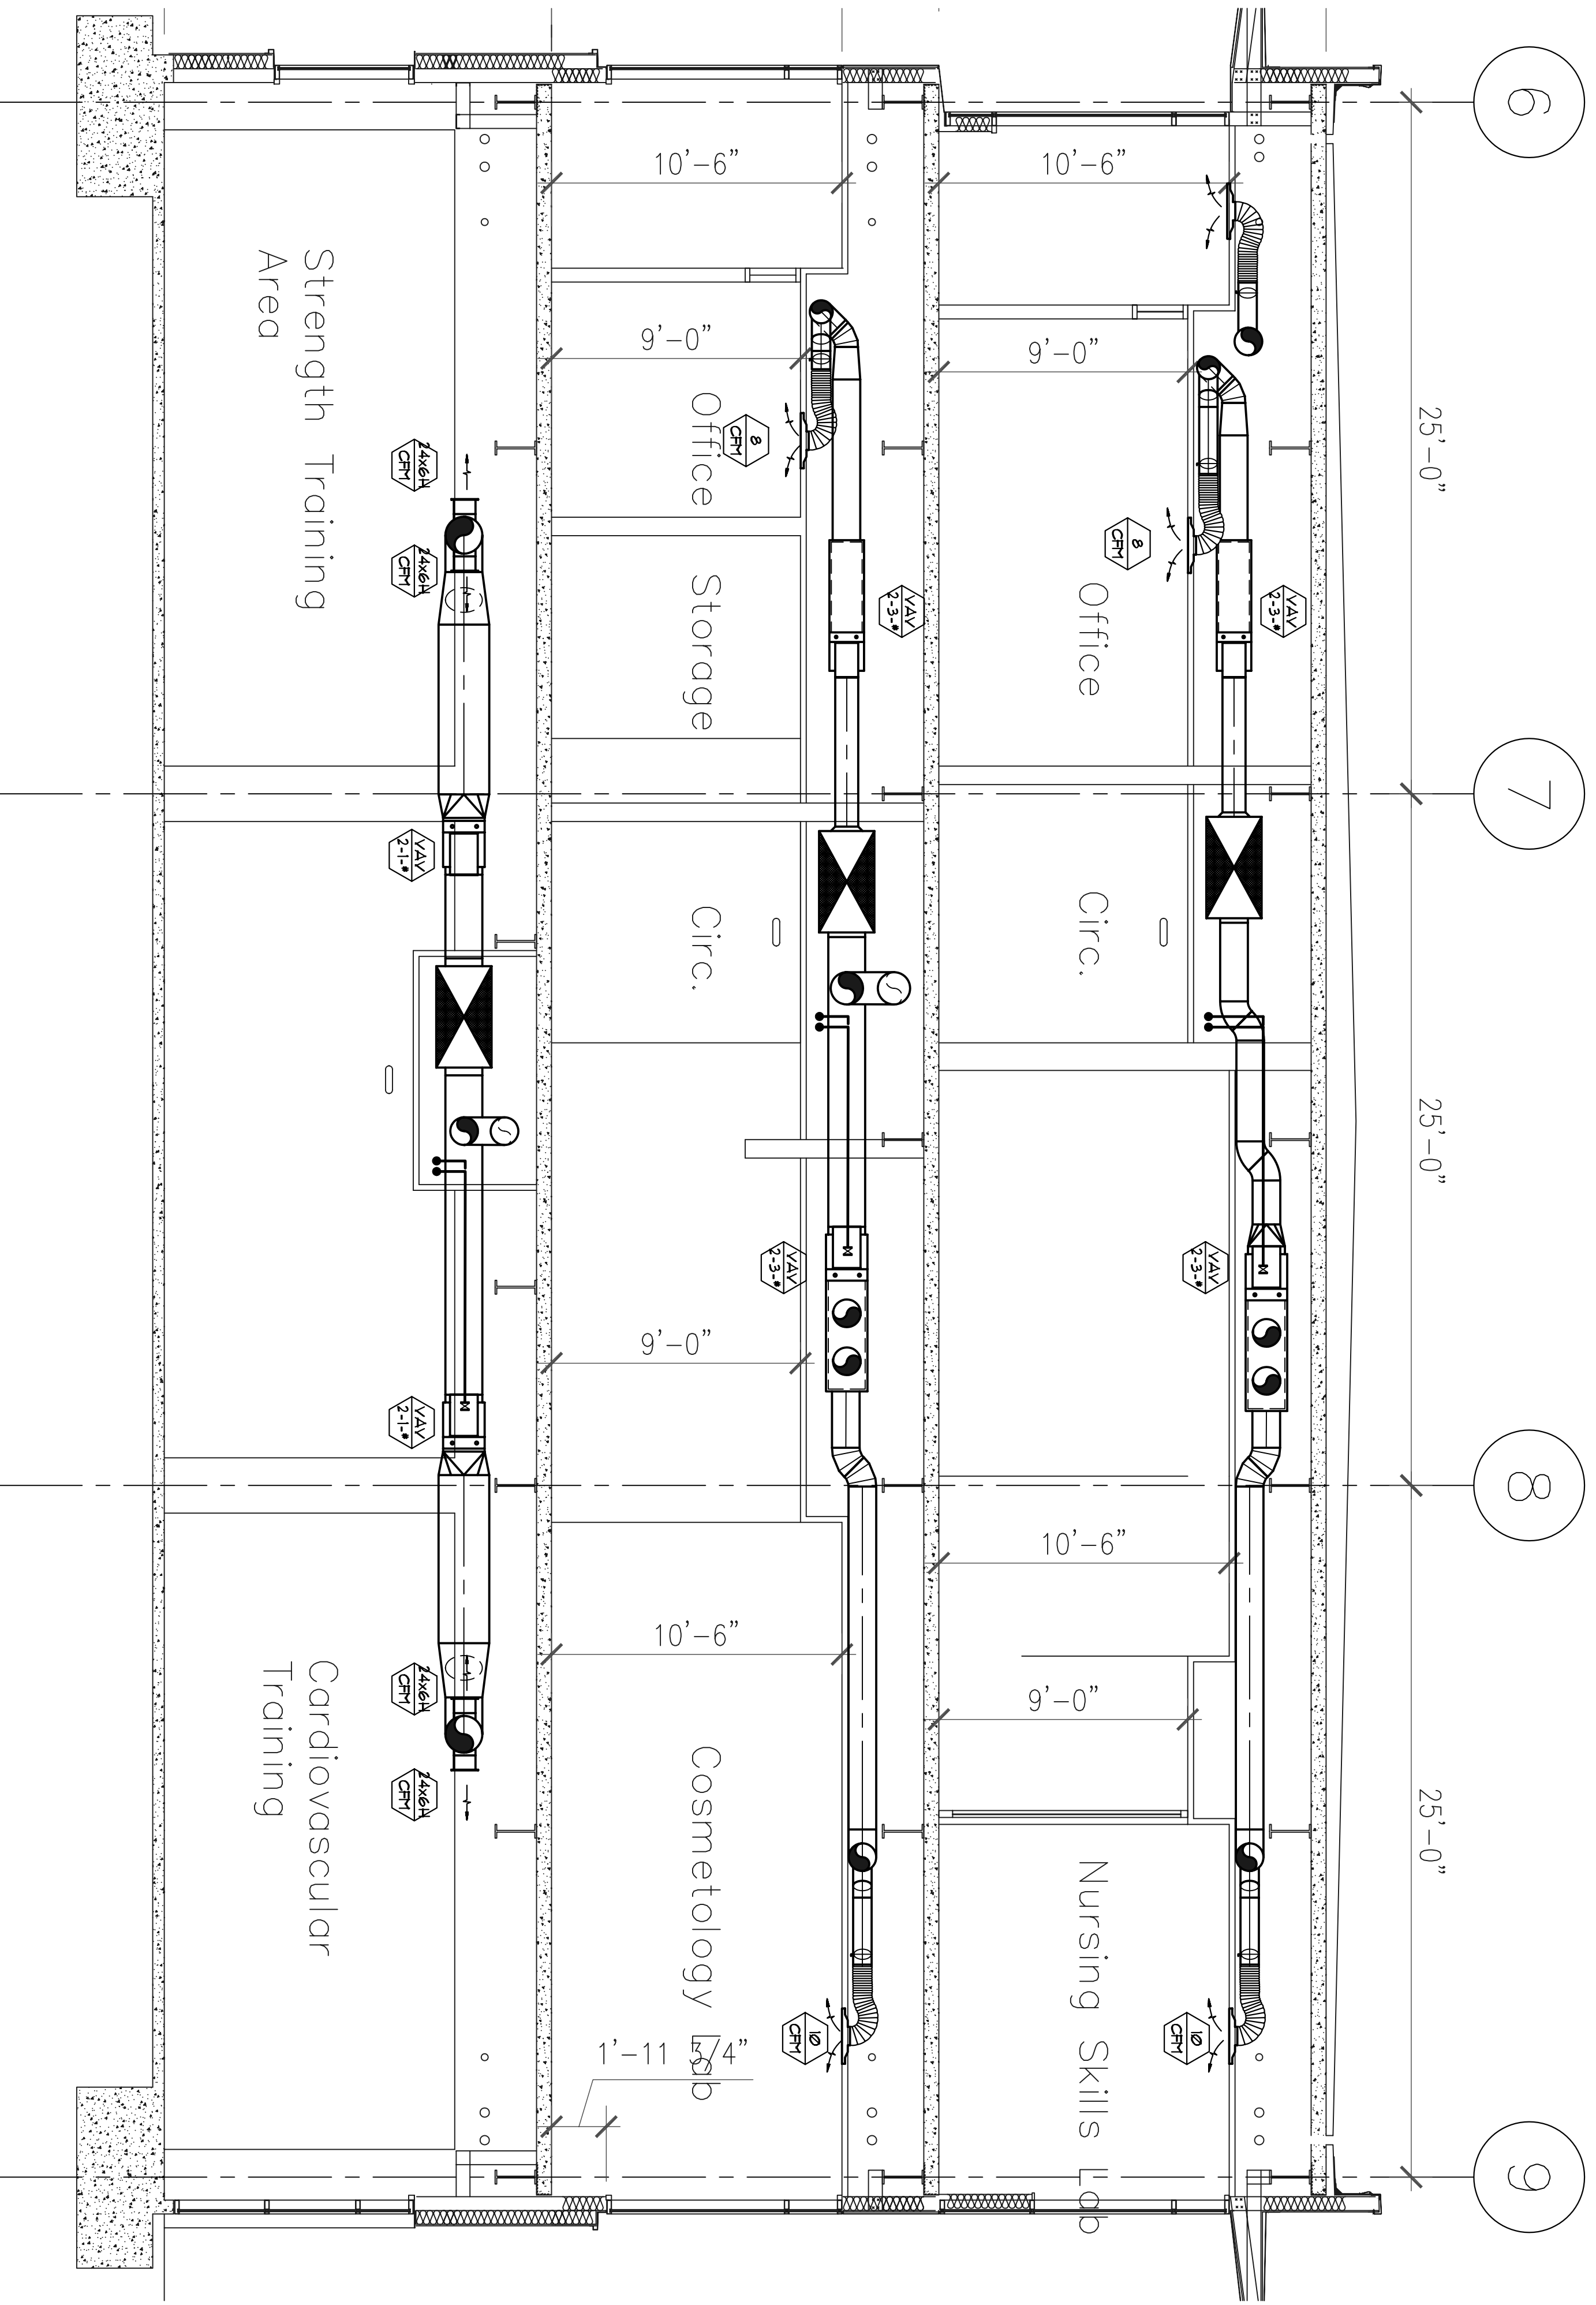

**SECTION A-A**  
 Scale: 1/4" = 1'-0"