

NO.	ISSUES/REVISIONS	DATE
	100% SCHEMATIC DESIGN	04/28/08
	50 % DESIGN DEVELOPMENT	06/13/08
	100% DESIGN DEVELOPMENT	07/28/08
	INCREMENT 2 80% REVIEW	03/10/09
	DSA INCREMENT 2 STRUCTURE & GFRG PANELS	11/11/08
7	DSA INCREMENT #3 50% REVIEW	11/11/08
9	DSA INCREMENT #3 80% REVIEW	12/15/08
10	DSA INCREMENT #3 TENANT IMPROVEMENT AND ROOFING SYSTEM	02/05/09
12	HPCG REVIEW	04/30/09
14	DSA INCREMENT #3 BACKCHECK	05/12/09
	ISSUED FOR CONSTRUCTION	10/27/09

DIVISION OF THE STATE ARCHITECT
APPL # 01-110117
FILE # 41-C1
AC _____ FLS _____
SSS _____ DATE _____
IDENTIFICATION STAMP




SKYLINE COLLEGE
SAN MATEO COUNTY
COMMUNITY COLLEGE
DISTRICT
**CIP2 DESIGN-BUILD
PROJECT
BUILDING 4
INCREMENT 3**

CMTI PROJECT NO. 28212 DRAWN BY: _____
DATE: 10-27-09 CHECKED BY: _____
SCALE: 0' 4' 8' 12' 16' 24' 32'
SHEET TITLE:

**LEVEL 2
TEMP CONTROL
ZONES**

SHEET NO. **M-602**

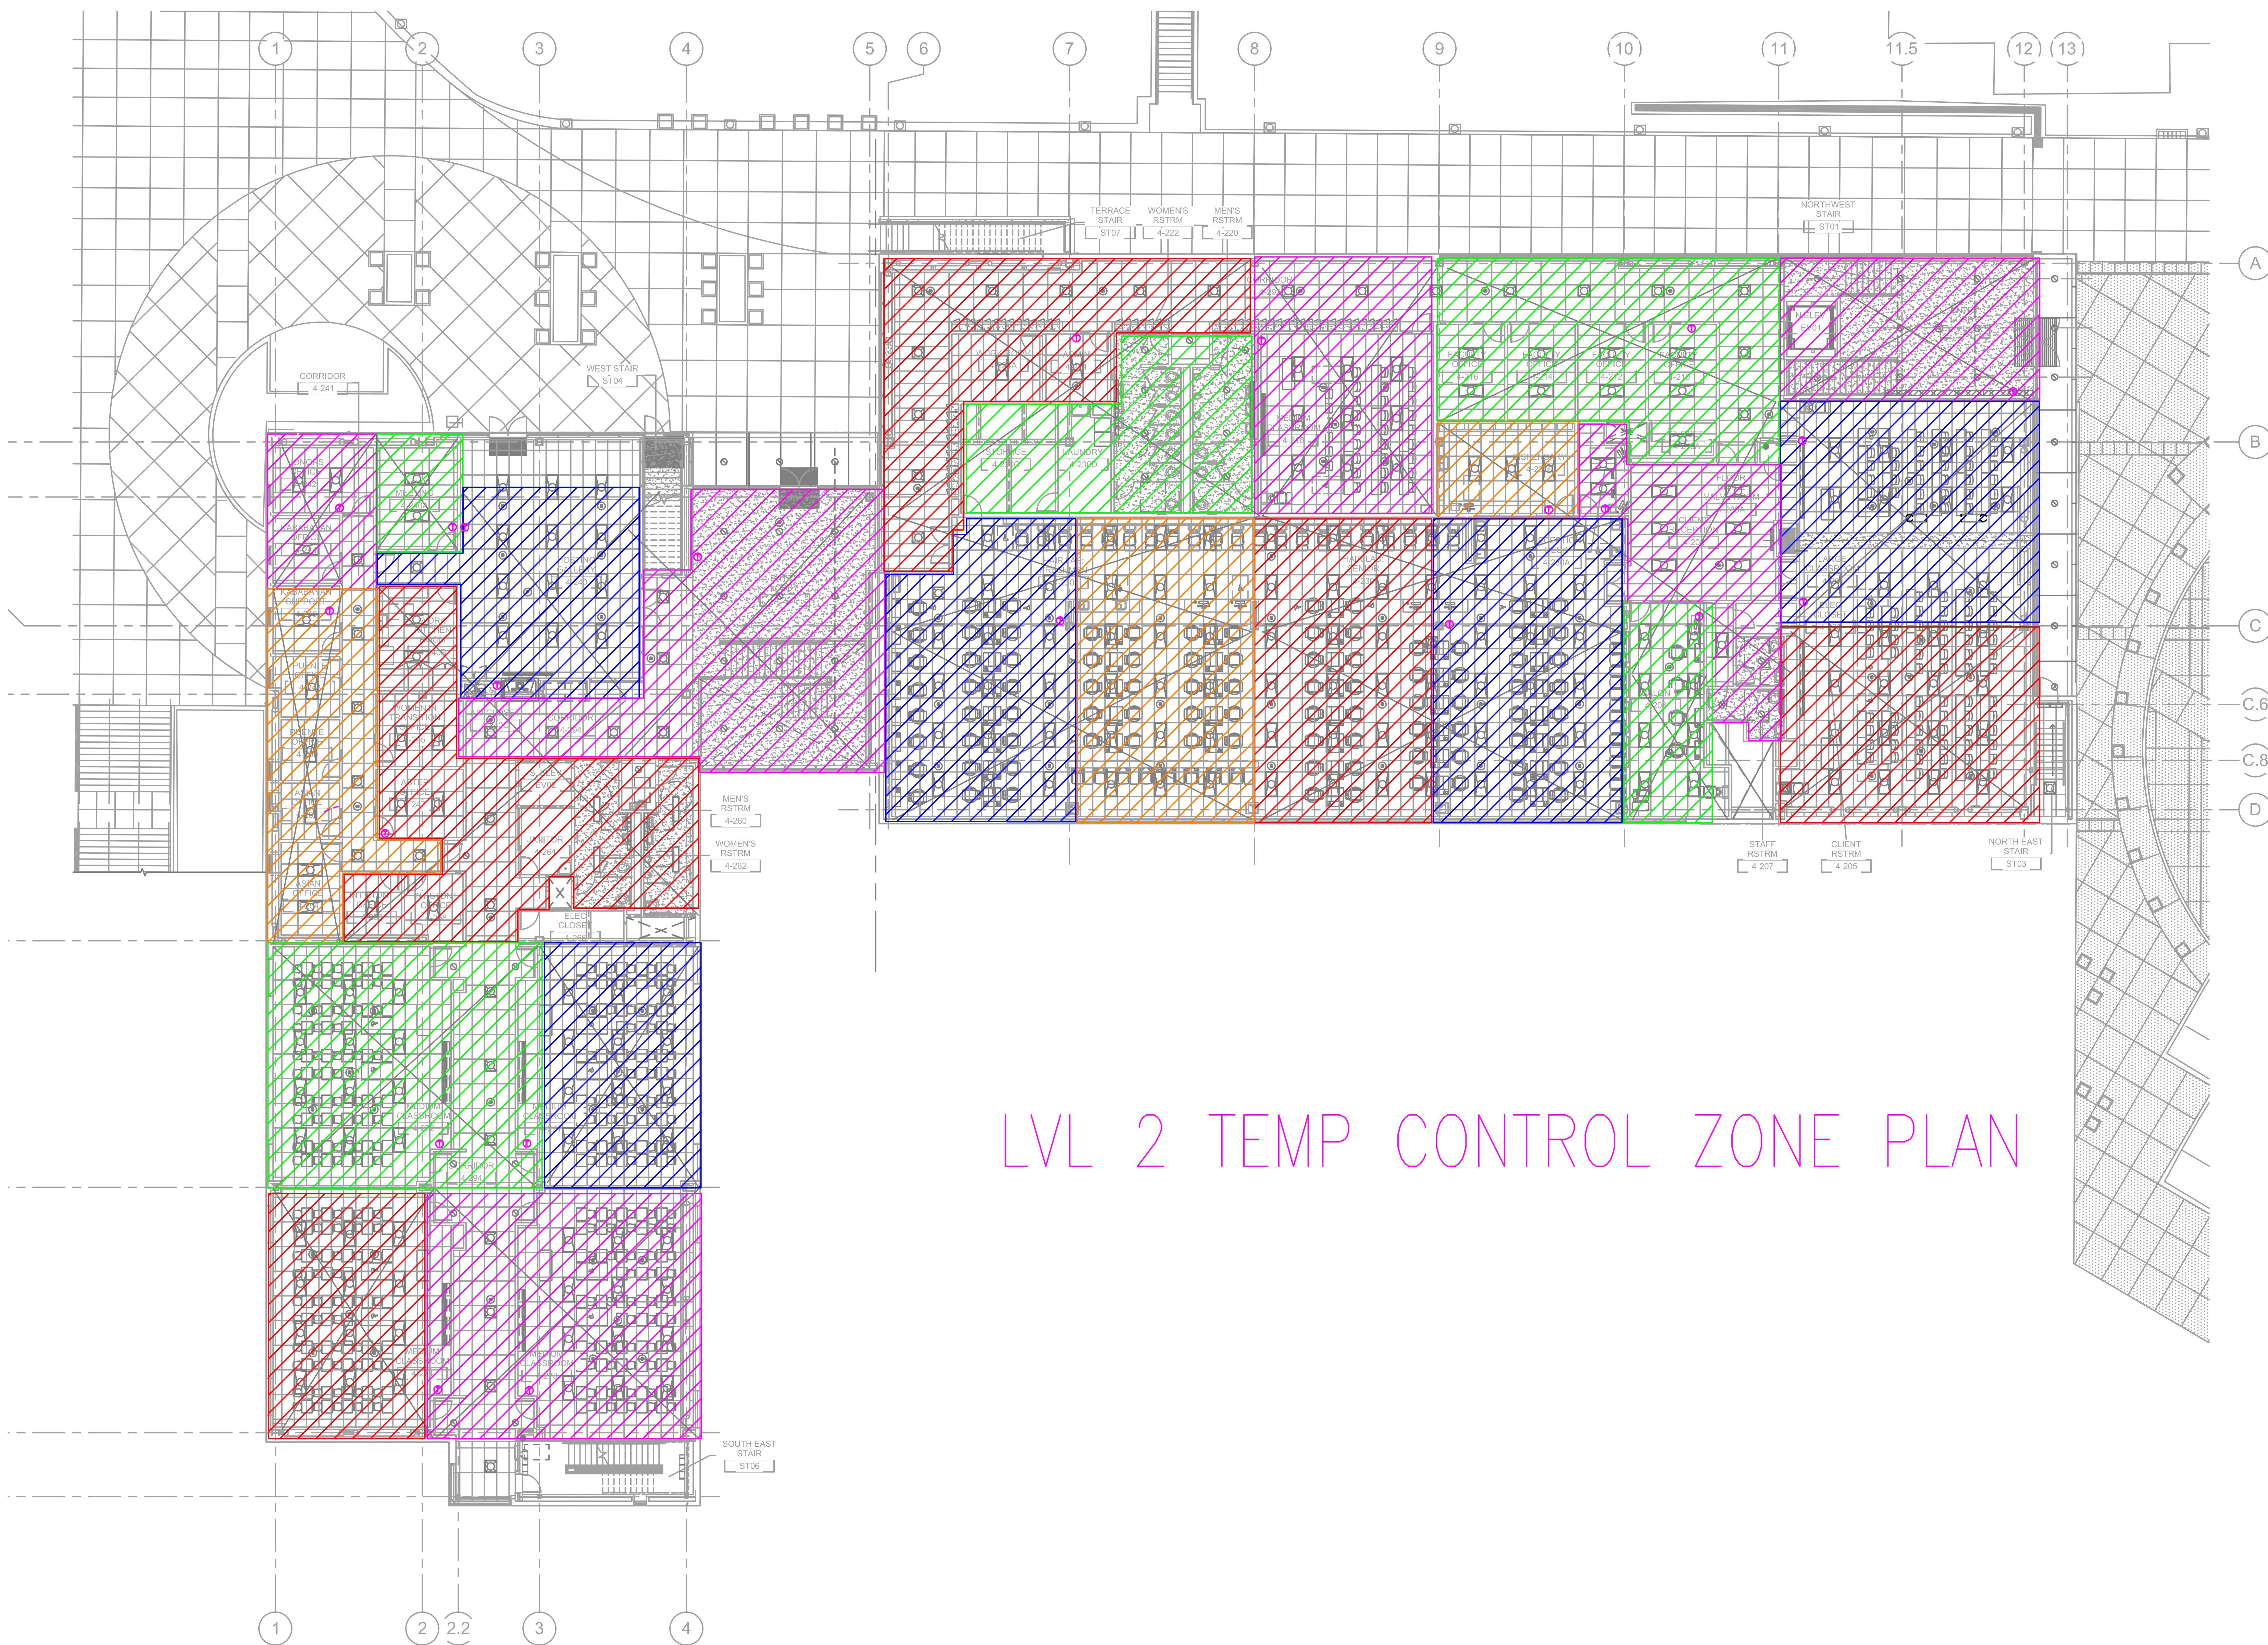

LVL 2 TEMP CONTROL ZONE PLAN