

**LEGEND**

	CONCRETE PAVEMENT	6 C4.0
	ASPHALT PAVEMENT	3 C4.0
	MAINTENANCE PATHWAY	5 C4.0

- NOTES:**
- SEE ARCHITECTURAL PLANS FOR FENCE AND GATE DETAILS.
  - SEE ARCHITECTURAL PLANS FOR HANDRAIL DETAILS ON RETAINING WALL.
  - SEE STRUCTURAL PLANS FOR RETAINING WALL DETAILS.
  - SEE ARCHITECTURAL PLANS FOR BOLLARD DETAILS.

Bunton Clifford Associates, Inc.  
210 Hammond Ave.  
Fremont, California 94539  
[T] 510.445.1000  
[F] 510.445.1005  
www.BCAincOnline.com




ARCHITECT	ENGINEER

- GENERAL NOTES:**
- This sheet is part of a set and is not to be used alone.
  - This sheet is not to be used for construction unless the architect's stamp and signature appear on the drawings and the status box indicates drawings have been released for construction.
  - These plans and prints thereof, as instruments of service, are owned by the architect and are for use on this project only. Reproduction and/or distribution without the prior written consent of the architect is forbidden.
  - Copyright Bunton Clifford Associates, 2007

REMARKS	DATE

DRAWING STATUS	DATE
<input type="radio"/> DSA PLAN CHECK	
<input type="radio"/> DSA BACK CHECK	
<input type="radio"/> BIDDING	
<input type="radio"/> CONSTRUCTION	

FILE NO. \_\_\_\_\_  
IDENTIFICATION STAMP  
DIV. OF THE STATE ARCHITECT  
AC \_\_\_\_\_ FLS \_\_\_\_\_ SS \_\_\_\_\_  
DATE \_\_\_\_\_

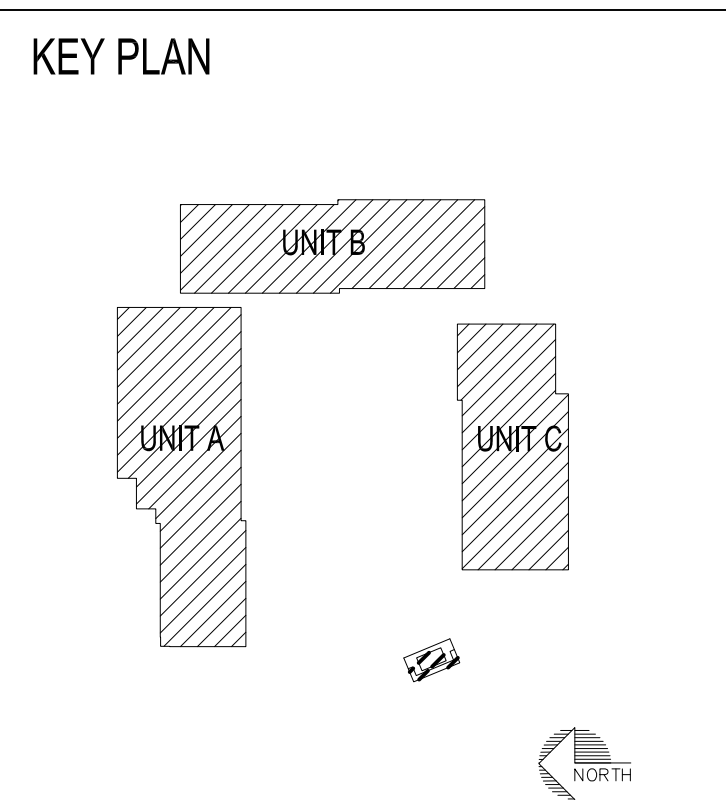

**SKYLINE COLLEGE**  
Facilities maintenance center  
3300 college drive  
SAN BRUNO,  
CALIFORNIA 94066

**GRADING AND DRAINAGE PLAN**