

GENERAL NOTES

1. OCCUPANT LOAD FACTORS ARE ACCORDING TO CBC SECTION 1004, TABLE NO. 1004.1.1.

MAIN EXIT FROM THE ROOM. REFER TO SIGNAGE

SHAFT AREA EXCLUDED FROM GROSS FLOOR AREA (CBC 1002).
 WHERE OCCUPANT LOAD SIGN IS REQUIRED THE ROOM SHALL BE POSTED WITH A SIGN NEAR THE

4. COMMON PATH OF EGRESS TRAVEL IS 75' MAX. (CBC 1014.3).


SCHEDULE FOR DETAIL (CBC 1004.3).

5. MAX ENTRANCE TRAVEL DISTANCE FROM ANY POINT IN AN OCCUPIED SPACE IS 200' (CBC TABLE 1016.1 FOR NON-SPRINKLERED BUILDINGS).

BCA

architecture planning interiors

Bunton Clifford Associates, Inc.
210 Hammond Ave.
Fremont, California 94539
[T] 510.445.1000
[F] 510.445.1005
www.BCAincOnline.com

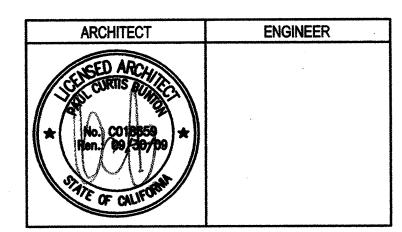

This sheet is part of a set and is not to be used alone.
 This sheet is not to be used for construction unless the architect's stamp and signature appear on the drawings and the status box indicates drawings have been released for construction.
 These plans and prints thereof, as instruments of service, are owned by the architect and are for use on this project only. Reproduction and/or distribution without the prior written consent of the architect is forbidden.
 Copyright Bunton Clifford Associates, 2007

	REMARKS	DATE
<u> </u>		
<u>^2</u>		
≥ 3 -		
NEVISION HISTORY		
§ & -		
EVS &—		
<u> </u>		
<u>8</u> —		
<u>/9\</u> —		

	DATE
DSA PLAN CHECK	08/29/08
DSA BACK CHECK	01/22/09
BIDDING	
CONSTRUCTION	

FILE NO. 41-C1

DIV. OF THE STATE ARCHITECT

O1- 110074

AC IN FLS SS

AREA OF 1 HR FIRE RESISTIVE CORRIDOR CONSTRUCTION — SEC 1005

PANIC HARDWARE DEVICE — REF DOOR SCHED AND HARDWARE GROUP

AREA IDENTITY/CODE ANALYSIS

LOBBY = ROOM NAME

B = OCCUPANCY GROUP

900 = FLOOR AREA - SQUARE FEET

45 = OCCUPANT LOAD (CBC TABLE 10-A)

• = OCCUPANT LOAD SIGN REQUIRED

WHEN NOTED - SEC 1004.3
REF SIGNAGE SCHEDULE

EXIT PLAN LEGEND

PATH OF EGRESS - 1 = CUMULATIVE OCCUPANT LOAD

EXIT SIGN - REF ELEC

OCCUPANT LOAD SCHEDULE

SPACE USE	OCCUPANT LOAD FACTOR SF / OCCUPA
ACCESSORY STORAGE AREAS, MECHANICAL EQUIPMENT ROOM	300 GROSS
ASSEMBLY WITHOUT FIXED SEATS UNCONCENTRATED (TABLES & CHAIRS) CONCENTRATED (CHAIRS NOT FIXED)	15 NET 7 NET
BUSINESS AREAS	100 GROSS
EDUCATIONAL CLASSROOM AREA	20 NET
KITCHENS, COMMERCIAL	200 GROSS
MERCANTILE (SERVERY)	30- GROSS

BUILDINGS 5 & 6 RENOVATIONS

San Mateo County Community College District

DSA SUBMITTAL

CAÑADA COLLEGE 4200 Farm Hill Boulevard Redwood City, CA 94061

THIRD FLOOR EXITING PLANS

29/08

___ A0.62