

2 ROOM 2108 DEMO FLOOR PLAN


1/4" = 1'-0"

GENERAL NOTES

- A. CONTRACTOR SHALL FIELD VERIFY ALL EXISTING CONDITIONS.
 NOTIFY ARCHITECT IMMEDIATELY OF ANY DISCREPANCIES PRIOR TO CONSTRUCTION.
- B. SEE MECH. DWGS. FOR EXTENT OF MECH. WORK.
- C. SEE ELECT. DWGS. FOR EXTENT OF ELECT. WORK.
- D. SEAL ALL PIPE / DUCT PENETRATIONS THROUGH WALLS.

KEYNOTES

- 1. REMOVE (E) RAISED ACCESS FLOOR.
- REMOVE (E) WALL. PATCH AS REQUIRED TO ACCOMMODATE (N) WALL CONFIGURATION AND FINISH AS SCHEDULED.
- 3. REMOVE (E) DOOR AND FRAME. PATCH AS REQUIRED.
- 4. REMOVE (E) CASEWORK.
- 5. REMOVE (E) FLOOR FINISH AND BASE.
- 6. RELOCATE (E) FIRE ALAM SYSTEM.
- 7. (E) COLUMN TO REMAIN.

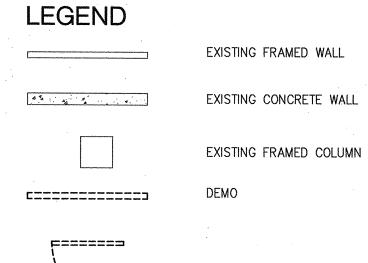


DEMO DOOR






STEINBERG ARCHITECTS 60 Pierce Avenue San Jose ÇA 95110



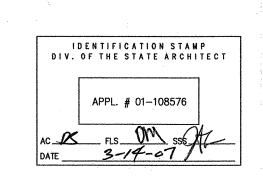

02.02.07 DSA SUBMITTAL 03.14.07 DSA BACKCHECK

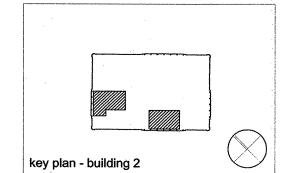

STEINBERG ARCHITECTS

scale: 1/4"=1'-0" $\frac{0}{1}$ $\frac{4'}{1}$ $\frac{8'}{1}$

A1.01