

09A - STRUCTURAL SAFETY

09A - ACCESS COMPLIANCE

STATE FIRE MARSHAL

53721 DEC 14 90

OFFICE OF THE STATE ARCHITECT

Department of Consumer Affairs


Office of the State Architect

Professional Seal: 1980


State of California

Professional Seal: 12-1-90

MACHINE ROOM NO. 1  $\frac{1}{4}'' = 1'-0''$  4 MACHINE ROOM NO. 2  $\frac{1}{4}'' = 1'-0''$  5

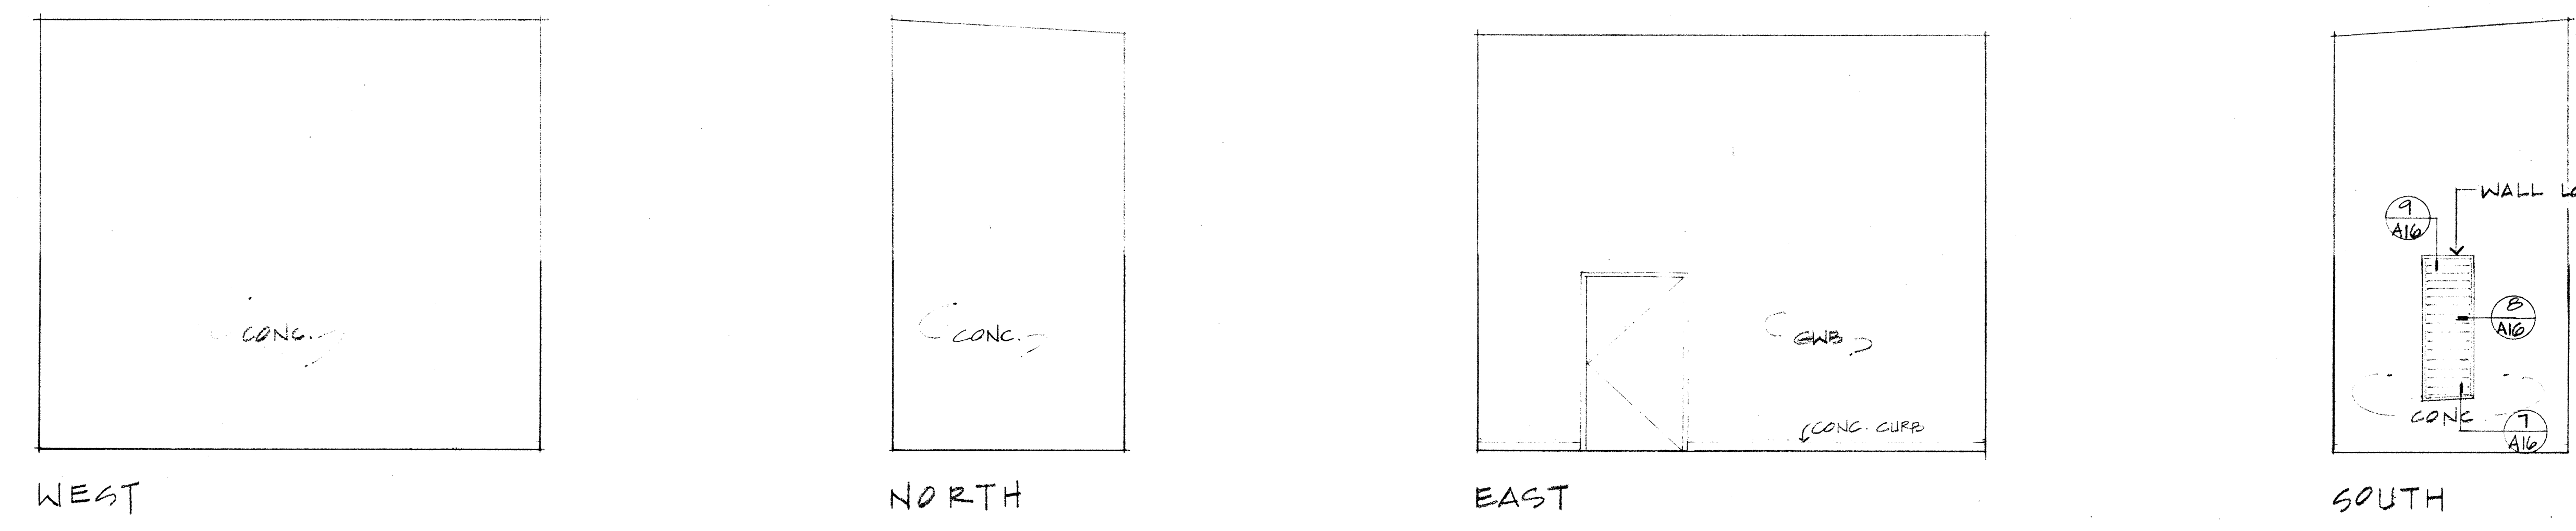

UTILITY ROOM ELEVATIONS 2

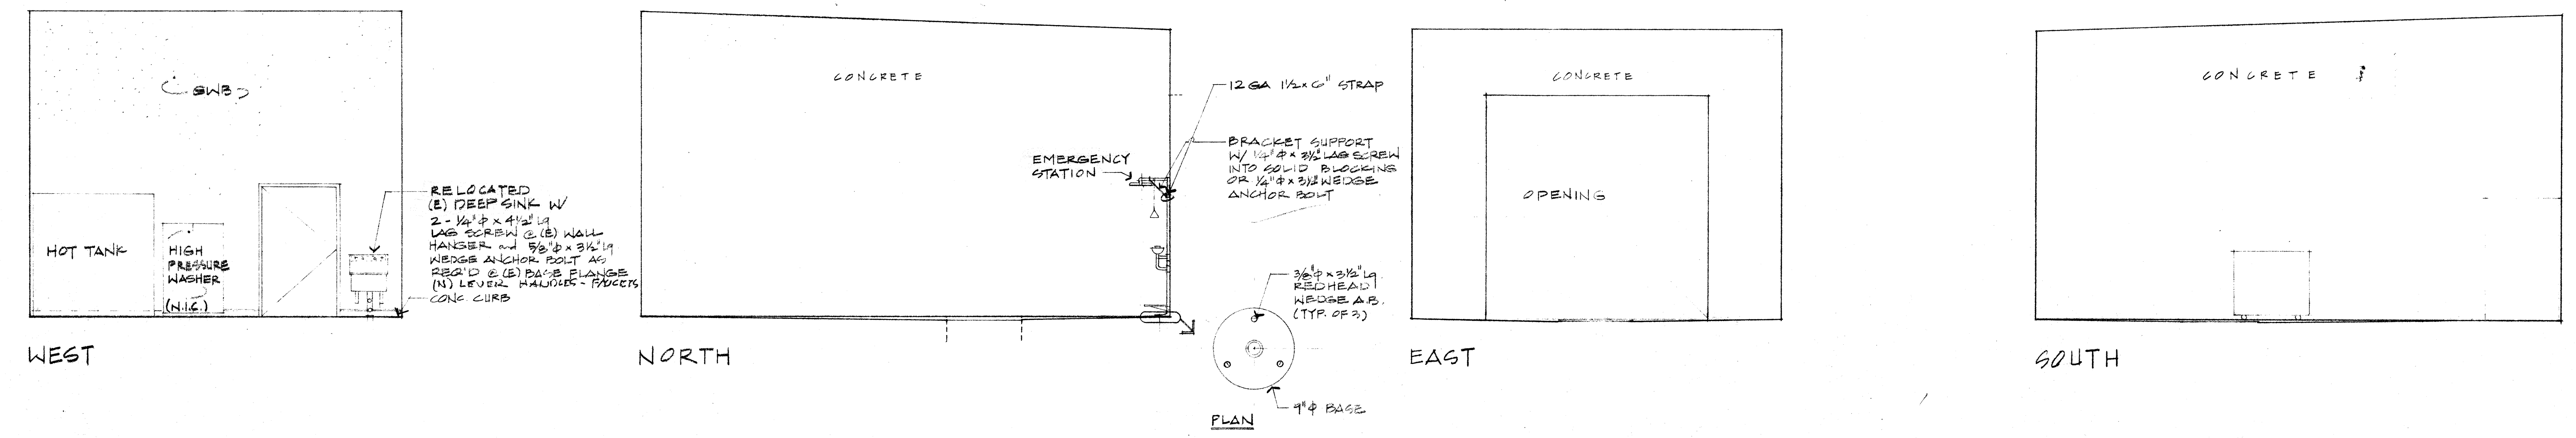

CLEANING AREA ELEVATIONS  $\frac{1}{4}'' = 1'-0''$  1