


**For Reference Only
Reproduced at 75%
of Original Scale**

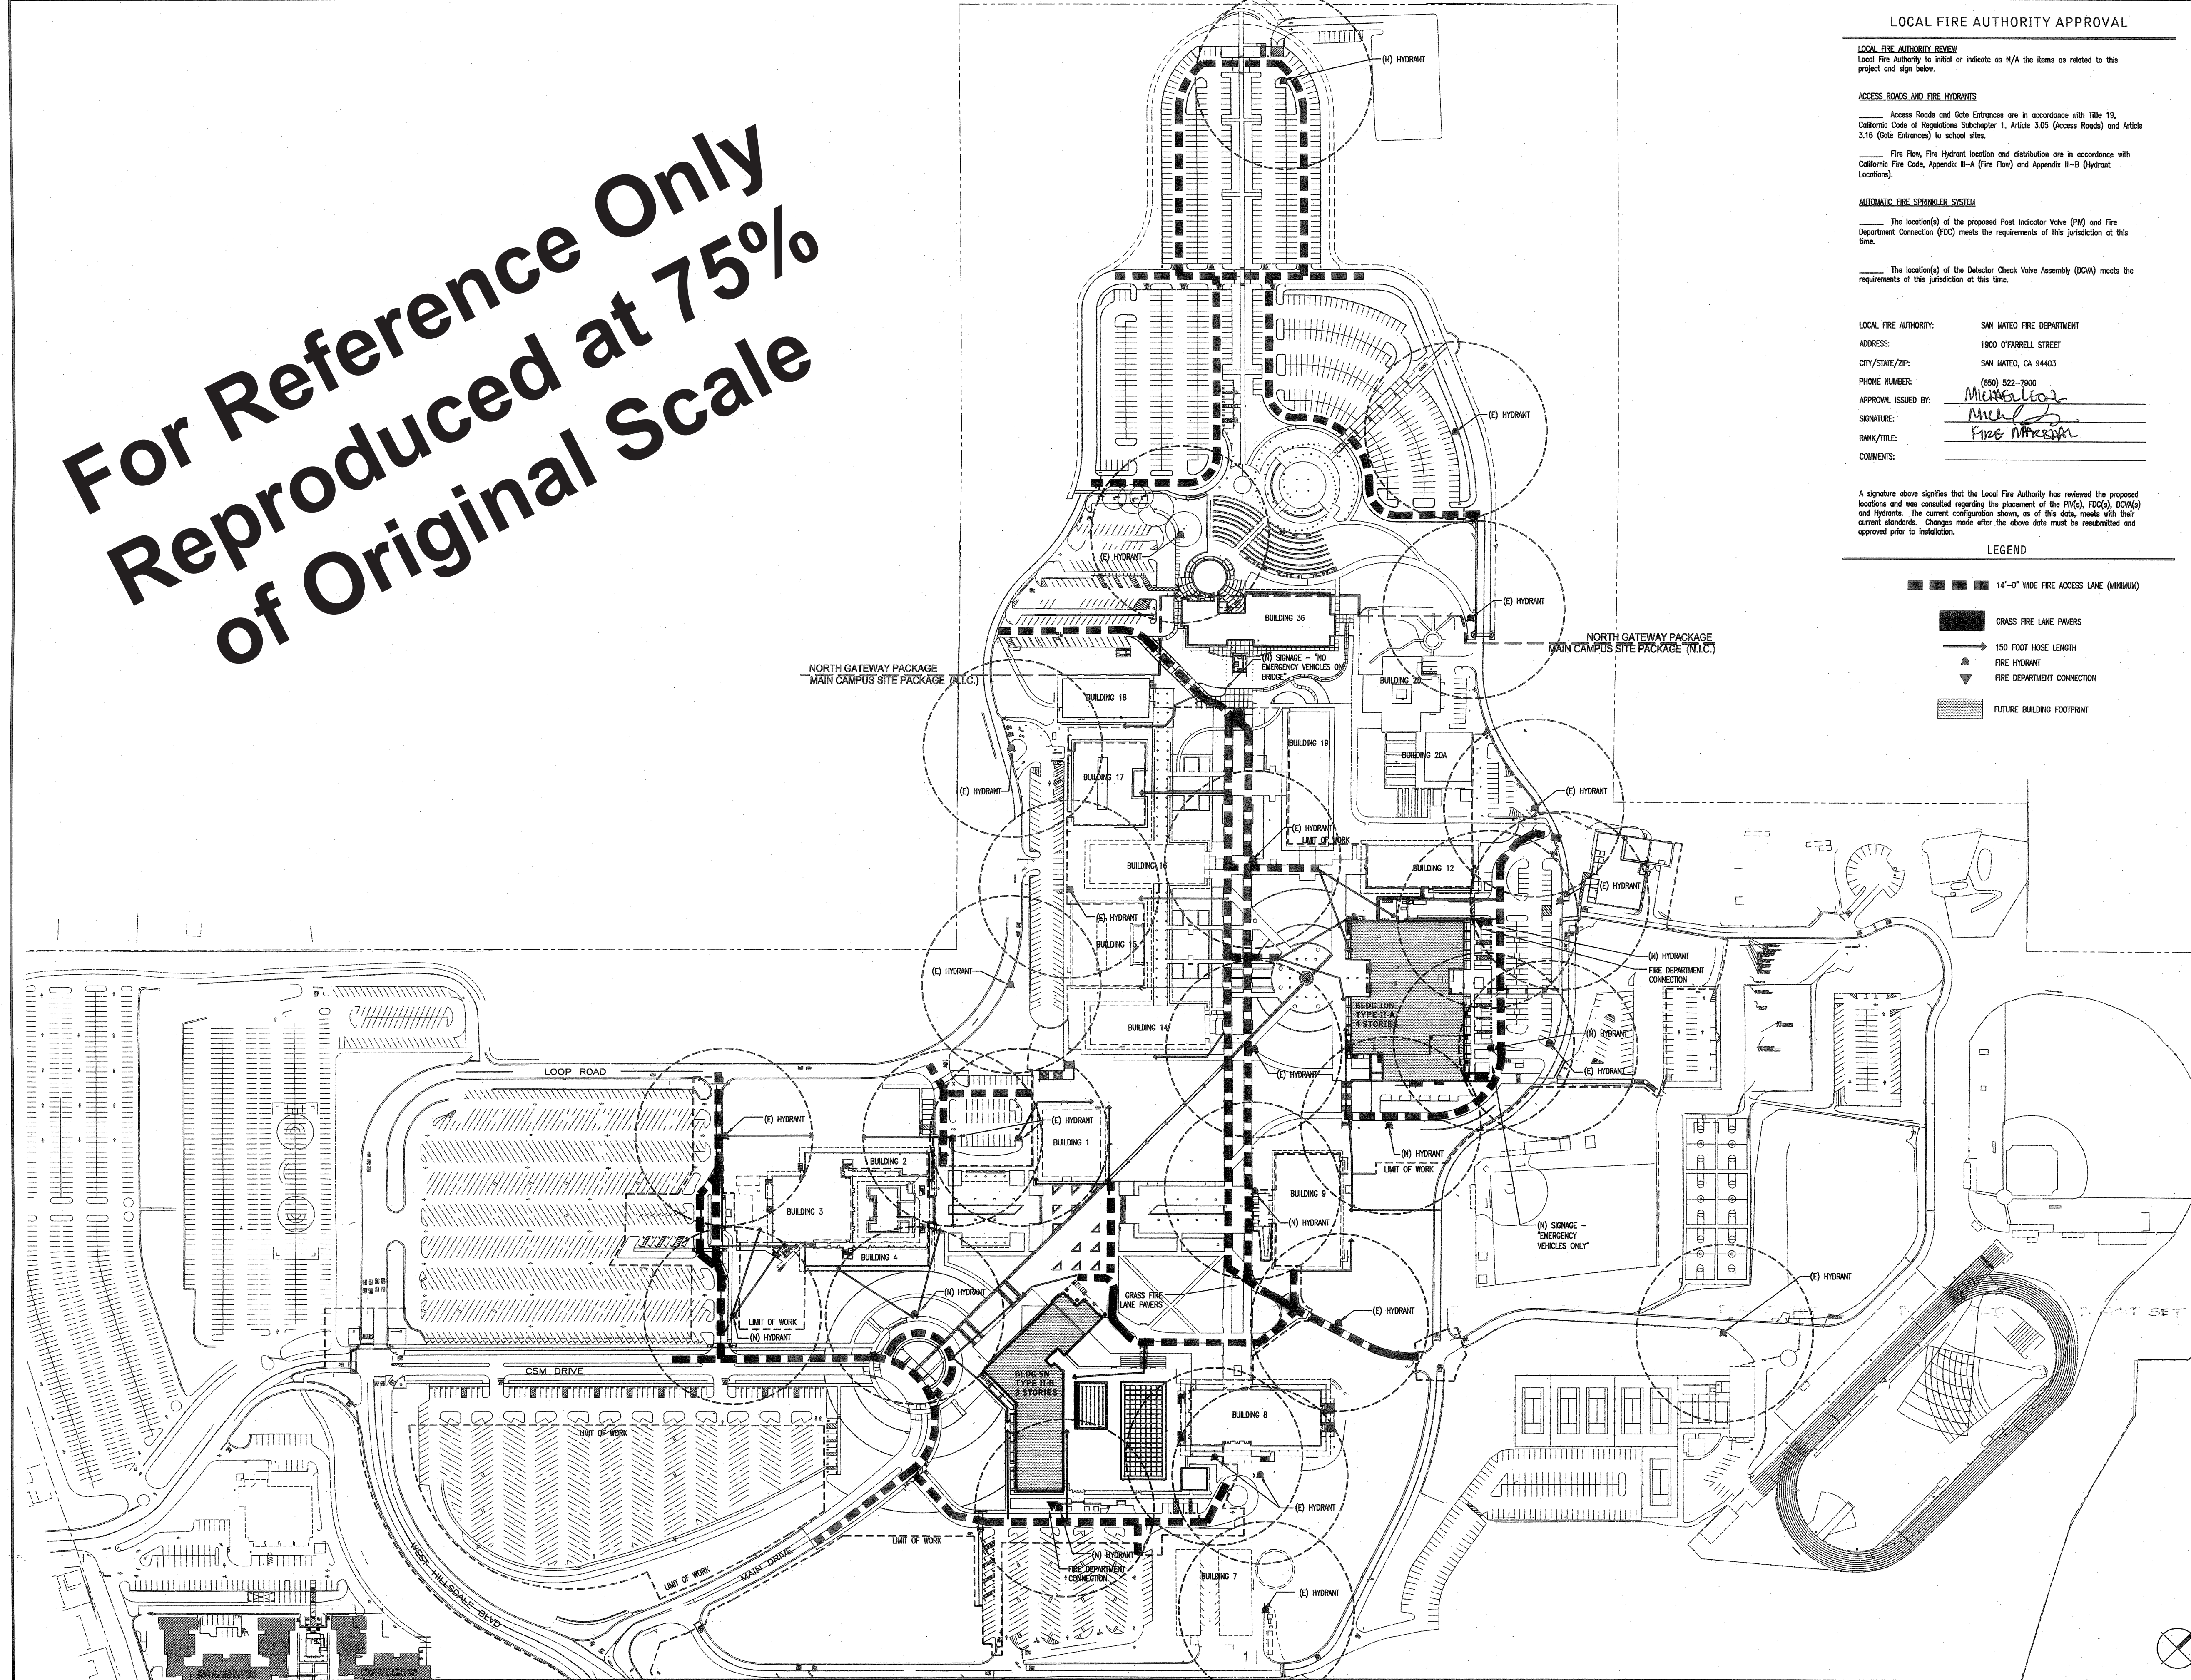

LOCAL FIRE AUTHORITY APPROVAL

LOCAL FIRE AUTHORITY REVIEW
Local Fire Authority to initial or indicate as N/A the items as related to this project and sign below.

ACCESS ROADS AND FIRE HYDRANTS
Access Roads and Gate Entrances are in accordance with Title 19, California Code of Regulations Subchapter 1, Article 3.05 (Access Roads) and Article 3.16 (Gate Entrances) to school sites.
Fire Flow, Fire Hydrant location and distribution are in accordance with California Fire Code, Appendix II-A (Fire Flow) and Appendix II-B (Hydrant Locations).

AUTOMATIC FIRE SPRINKLER SYSTEM
The location(s) of the proposed Post Indicator Valve (PIV) and Fire Department Connection (FDC) meets the requirements of this jurisdiction at this time.
The location(s) of the Detector Check Valve Assembly (DCVA) meets the requirements of this jurisdiction at this time.

LOCAL FIRE AUTHORITY: SAN MATEO FIRE DEPARTMENT
ADDRESS: 1900 O'FARRELL STREET
CITY/STATE/ZIP: SAN MATEO, CA 94403
PHONE NUMBER: (650) 522-7900
APPROVAL ISSUED BY: *Michael Lee*
SIGNATURE: *Michael Lee*
RANK/TITLE: Fire Inspector
COMMENTS:

A signature above signifies that the Local Fire Authority has reviewed the proposed locations and was consulted regarding the placement of the PIV(s), FDC(s), DCVA(s) and Hydrants. The current configuration shown, as of this date, meets with their current standards. Changes made after the above date must be resubmitted and approved prior to installation.

LEGEND

- 14'-0" WIDE FIRE ACCESS LANE (MINIMUM)
- GRASS FIRE LANE PAVERS
- 150 FOOT HOSE LENGTH
- FIRE HYDRANT
- FIRE DEPARTMENT CONNECTION
- FUTURE BUILDING FOOTPRINT

noll tam
architects and planners

725 Heinz Avenue
Berkeley, CA 94710
510.865.5295
fax 510.649.3008

LPA

Architecture
Planning
Interior Design
Landscape Architecture
Graphics

1548 Eureka Road
Suite 101
Roseville, California 95681

P 916 772-4300
F 916 772-4330
E lpa@lpainc.com
W www.lpainc.com

This set of other project documents and all plans, sections and details incorporated herein are prepared by LPA and cannot be used in whole or in part for any project or purpose except as intended by the professional agreement between LPA and the Client. LPA hereby disclaims any liability for any such project documents and representations or modifications (written or oral) unless specifically stated otherwise. LPA shall not be responsible for any errors or omissions in any drawings, sections, details or specifications prepared by others and shall not be responsible for any damage or injury to persons or property resulting from the use of any drawings, sections, details or specifications prepared by others. LPA and LPA Consultants make no representation concerning the accuracy of documents and are not responsible for any errors or omissions in any drawings, sections, details or specifications. © Copyright 2008

IDENTIFICATION STAMP
DIVISION OF THE STATE ARCHITECT

APPLICATION NUMBER 01
AC _____ FS _____ SS _____
DATE _____


CALIFORNIA STATE FIRE MARSHAL APPROVED

APPROVAL OF THIS PLAN DOES NOT AUTHORIZE OR APPROVE ANY CONSTRUCTION OR DEVIATION FROM APPLICABLE BUILDING CODES. FIRE APPROVAL IS SUBJECT TO FIELD INSPECTION. ONE SET OF APPROVED PLANS SHALL BE AVAILABLE ON THE PROJECT SITE AT ALL TIMES.

REVIEWED BY: _____ DATE: _____

CSM NORTH GATEWAY

West Hillsdale Blvd
San Mateo, CA
94402

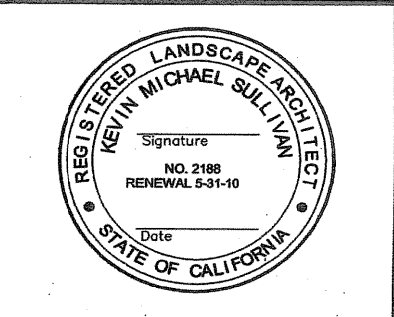

PERMIT SET

SHEET TITLE
OVERALL SITE FIRE ACCESS

NO.	DATE	DESCRIPTION

DATE: 19 DEC 08
DRAWN: RF
CHECKED: KS
SCALE:
JOB NO.: 28066.10
SHEET NUMBER:

R-2