




**ENLARGED 1ST FLOOR  
 TDA ROOM SOUTH 4-158**  
 SCALE: 1/4"=1'-0"

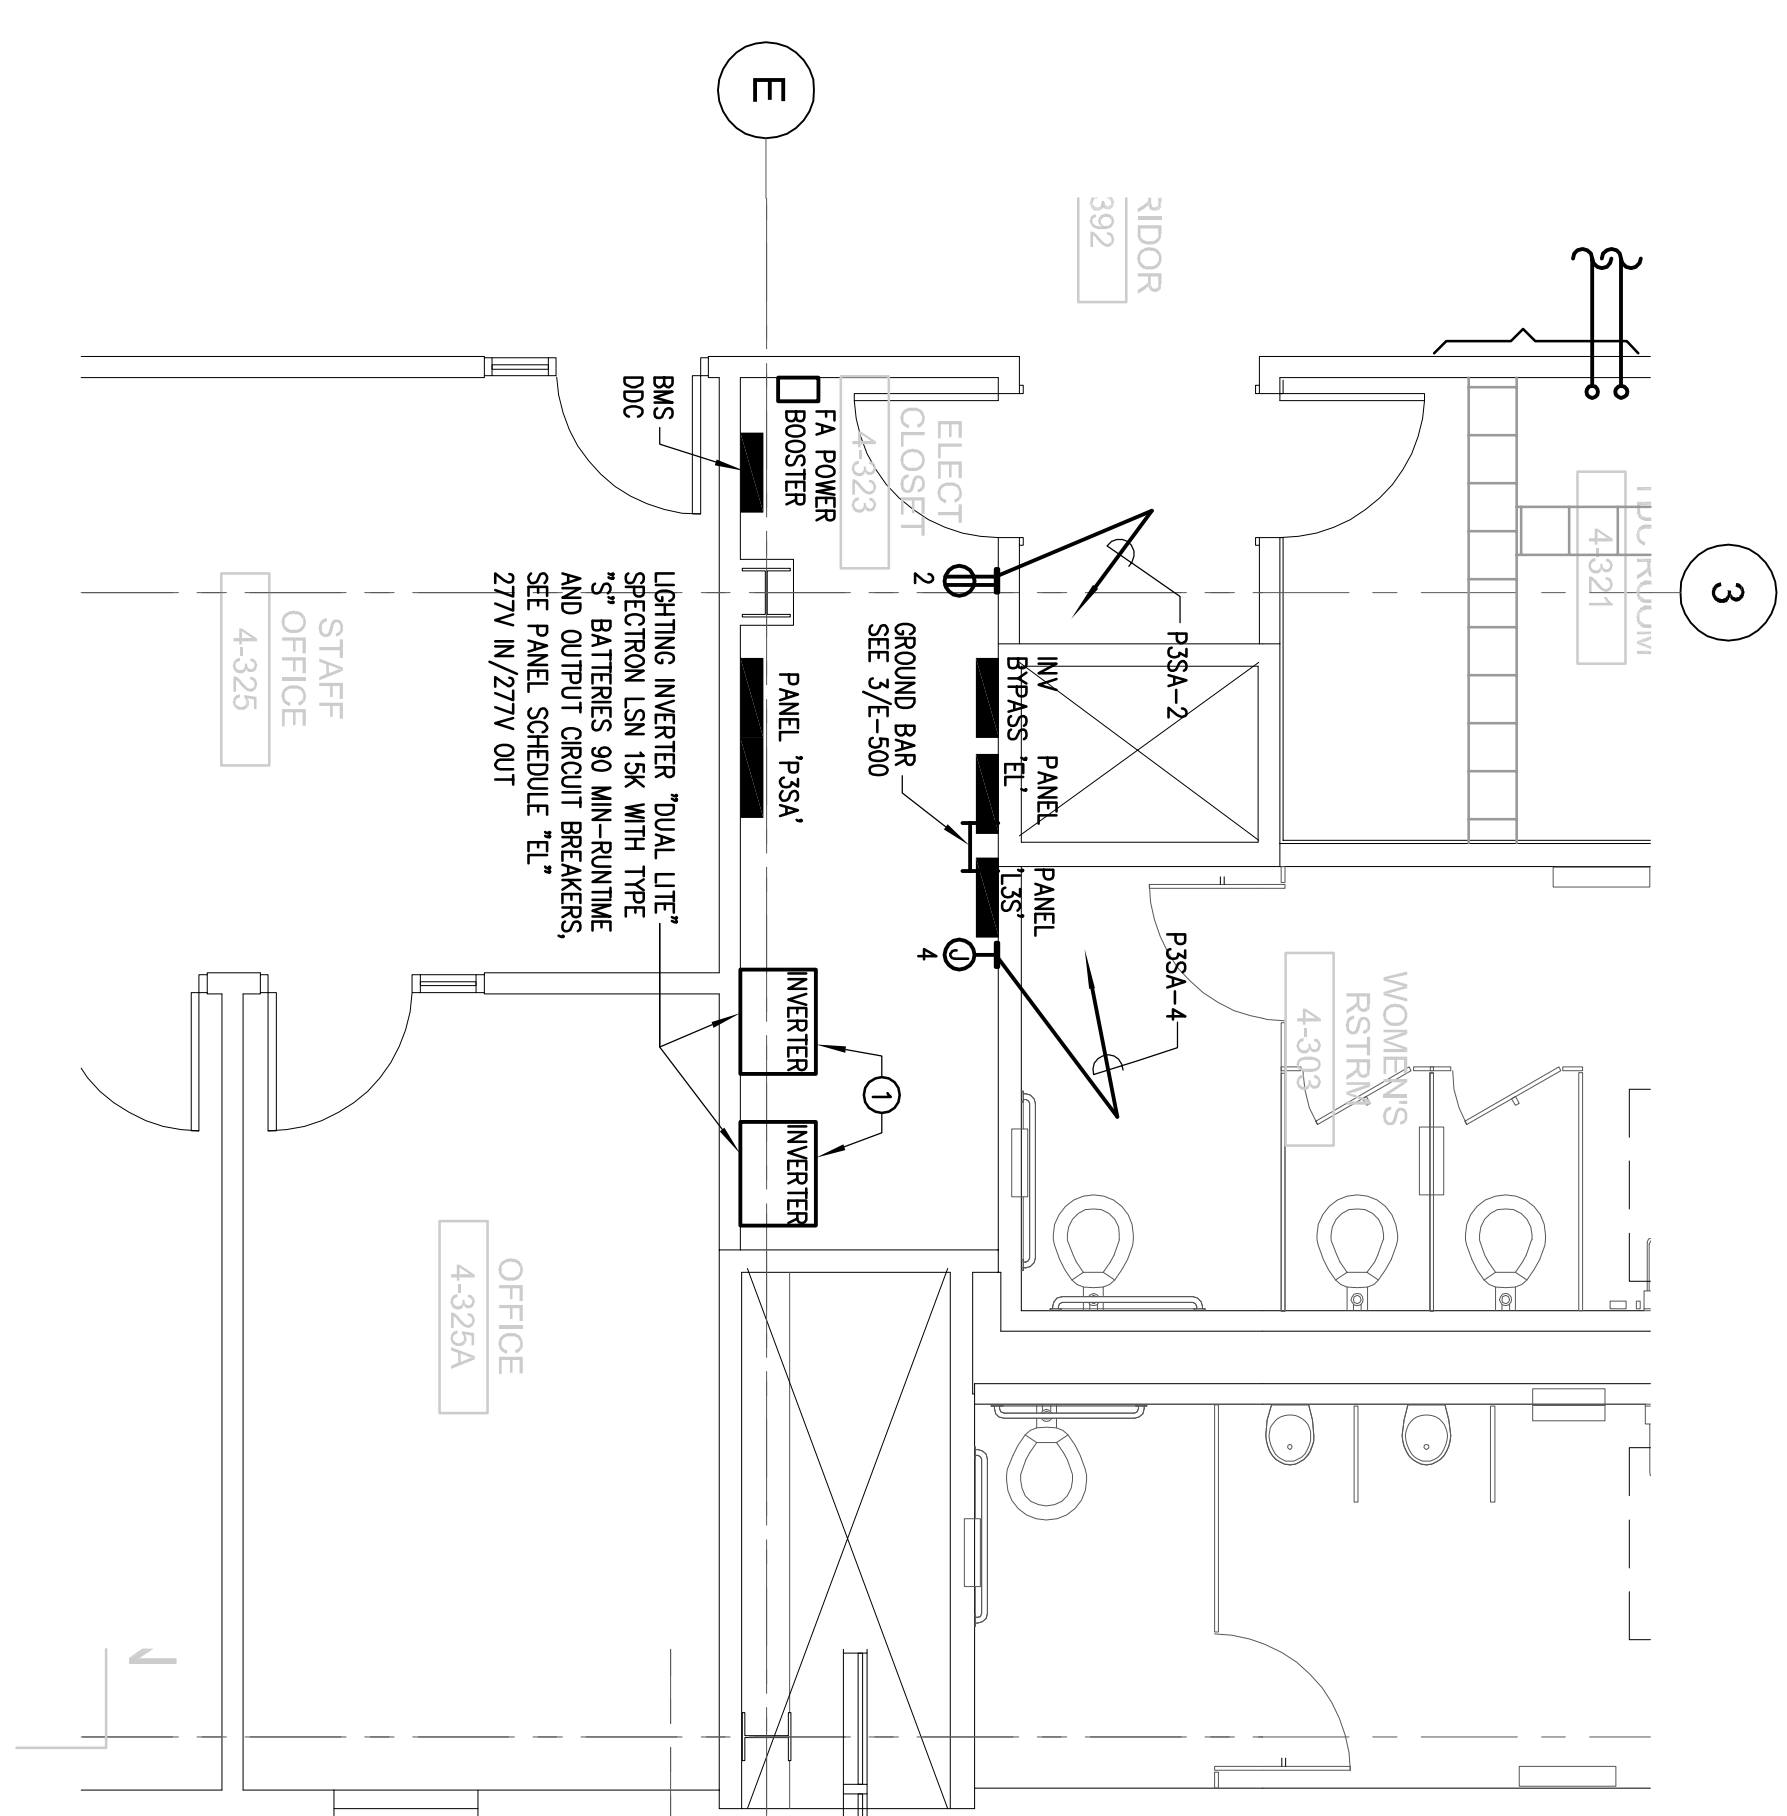


**ENLARGED 3RD FLOOR  
 ELECTRICAL ROOM SOUTH 4-323**  
 SCALE: 1/4"=1'-0"

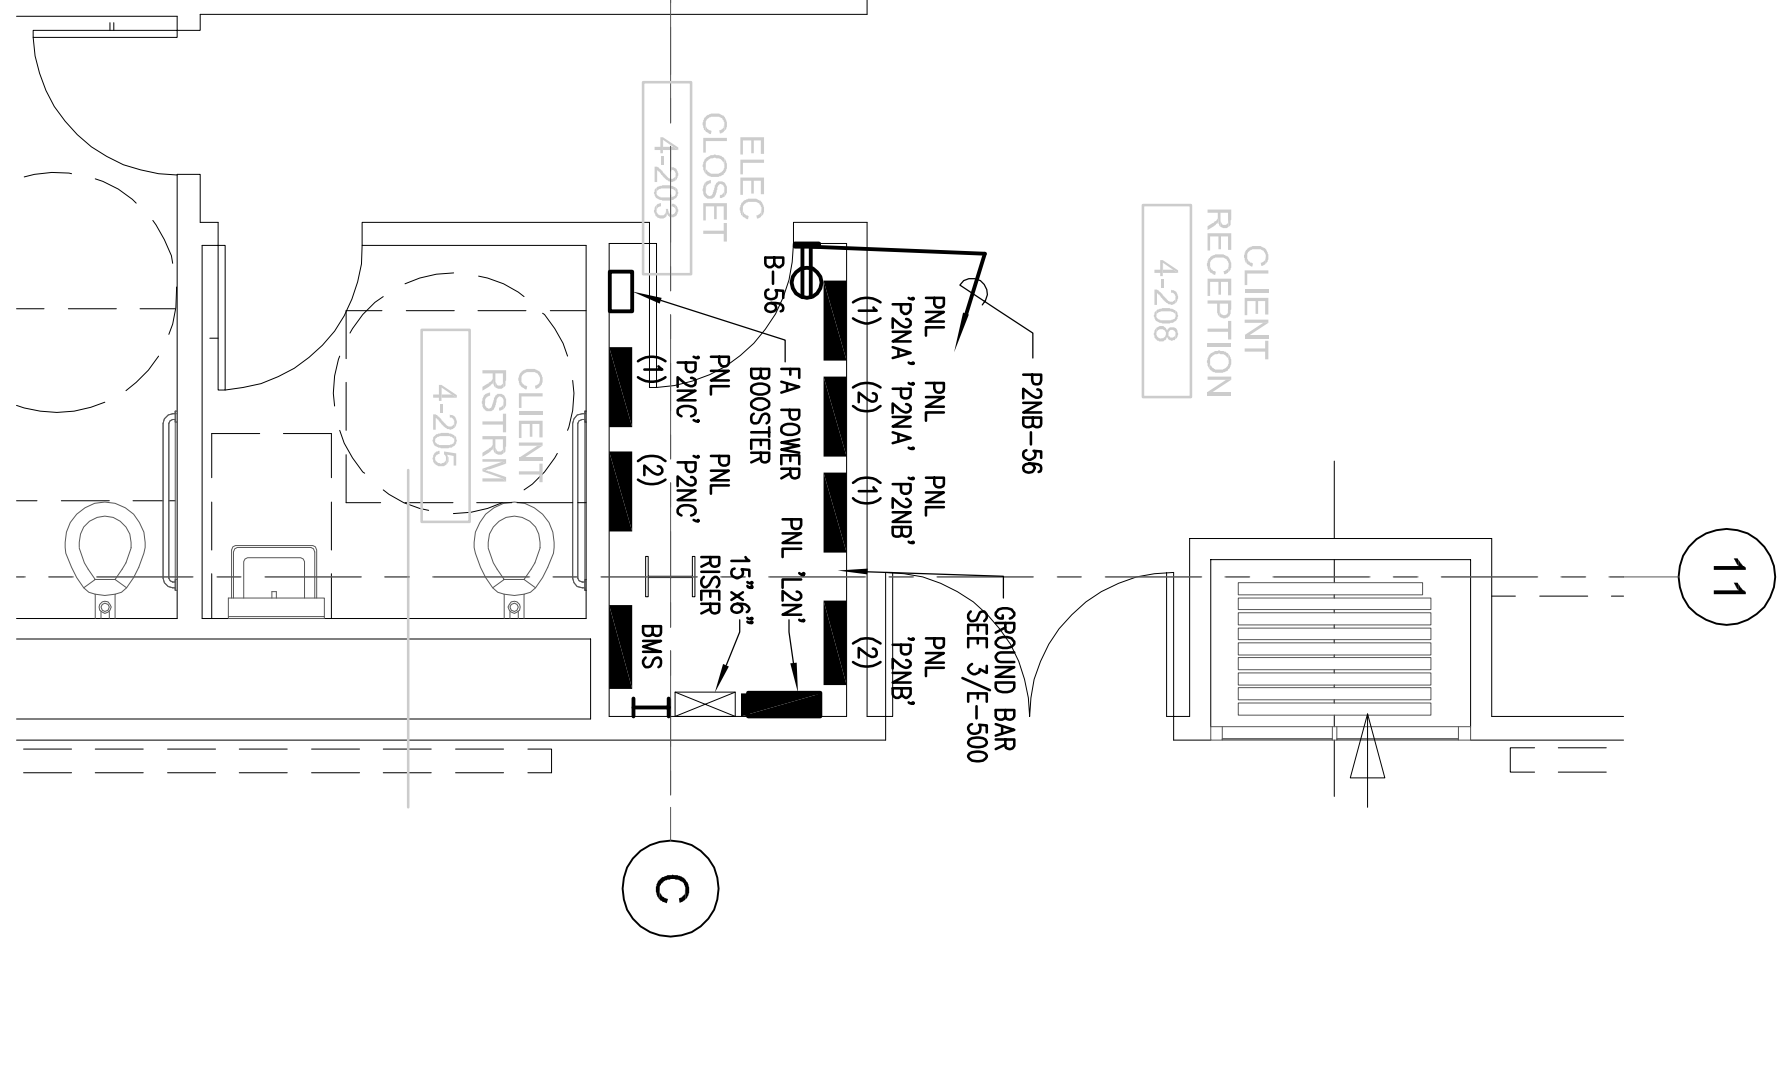


**ENLARGED 2ND FLOOR  
 ELECTRICAL ROOM NORTH 4-203**  
 SCALE: 1/4"=1'-0"

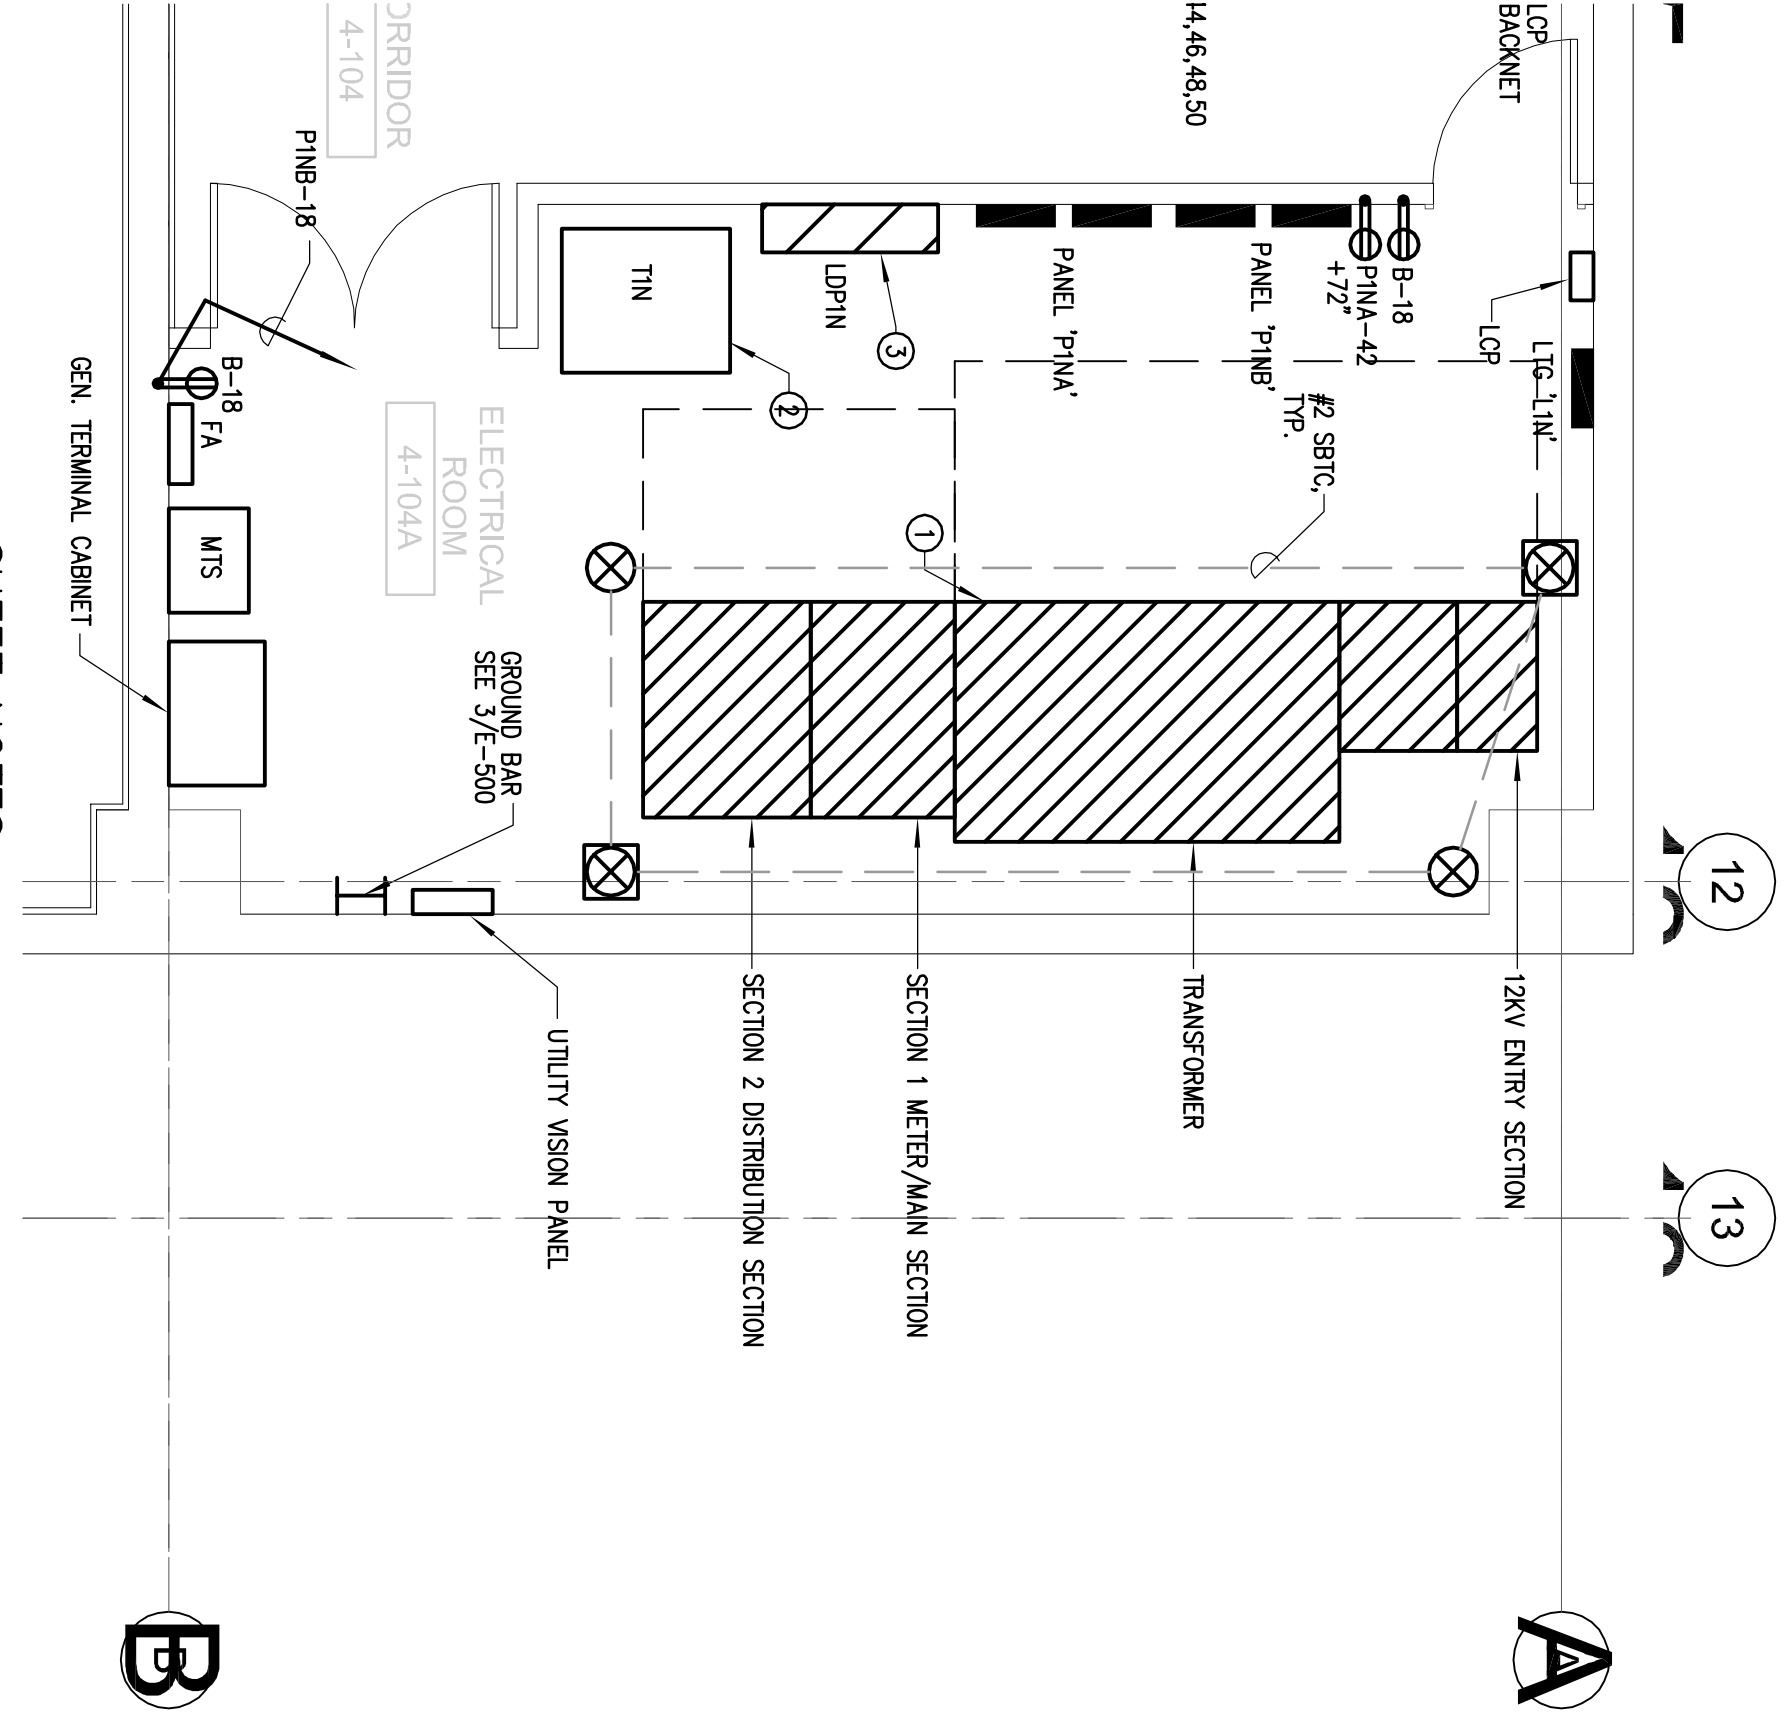


**ENLARGED 1ST FLOOR ELECTRICAL ROOM NORTH 4-104A**  
 SCALE: 1/4"=1'-0"

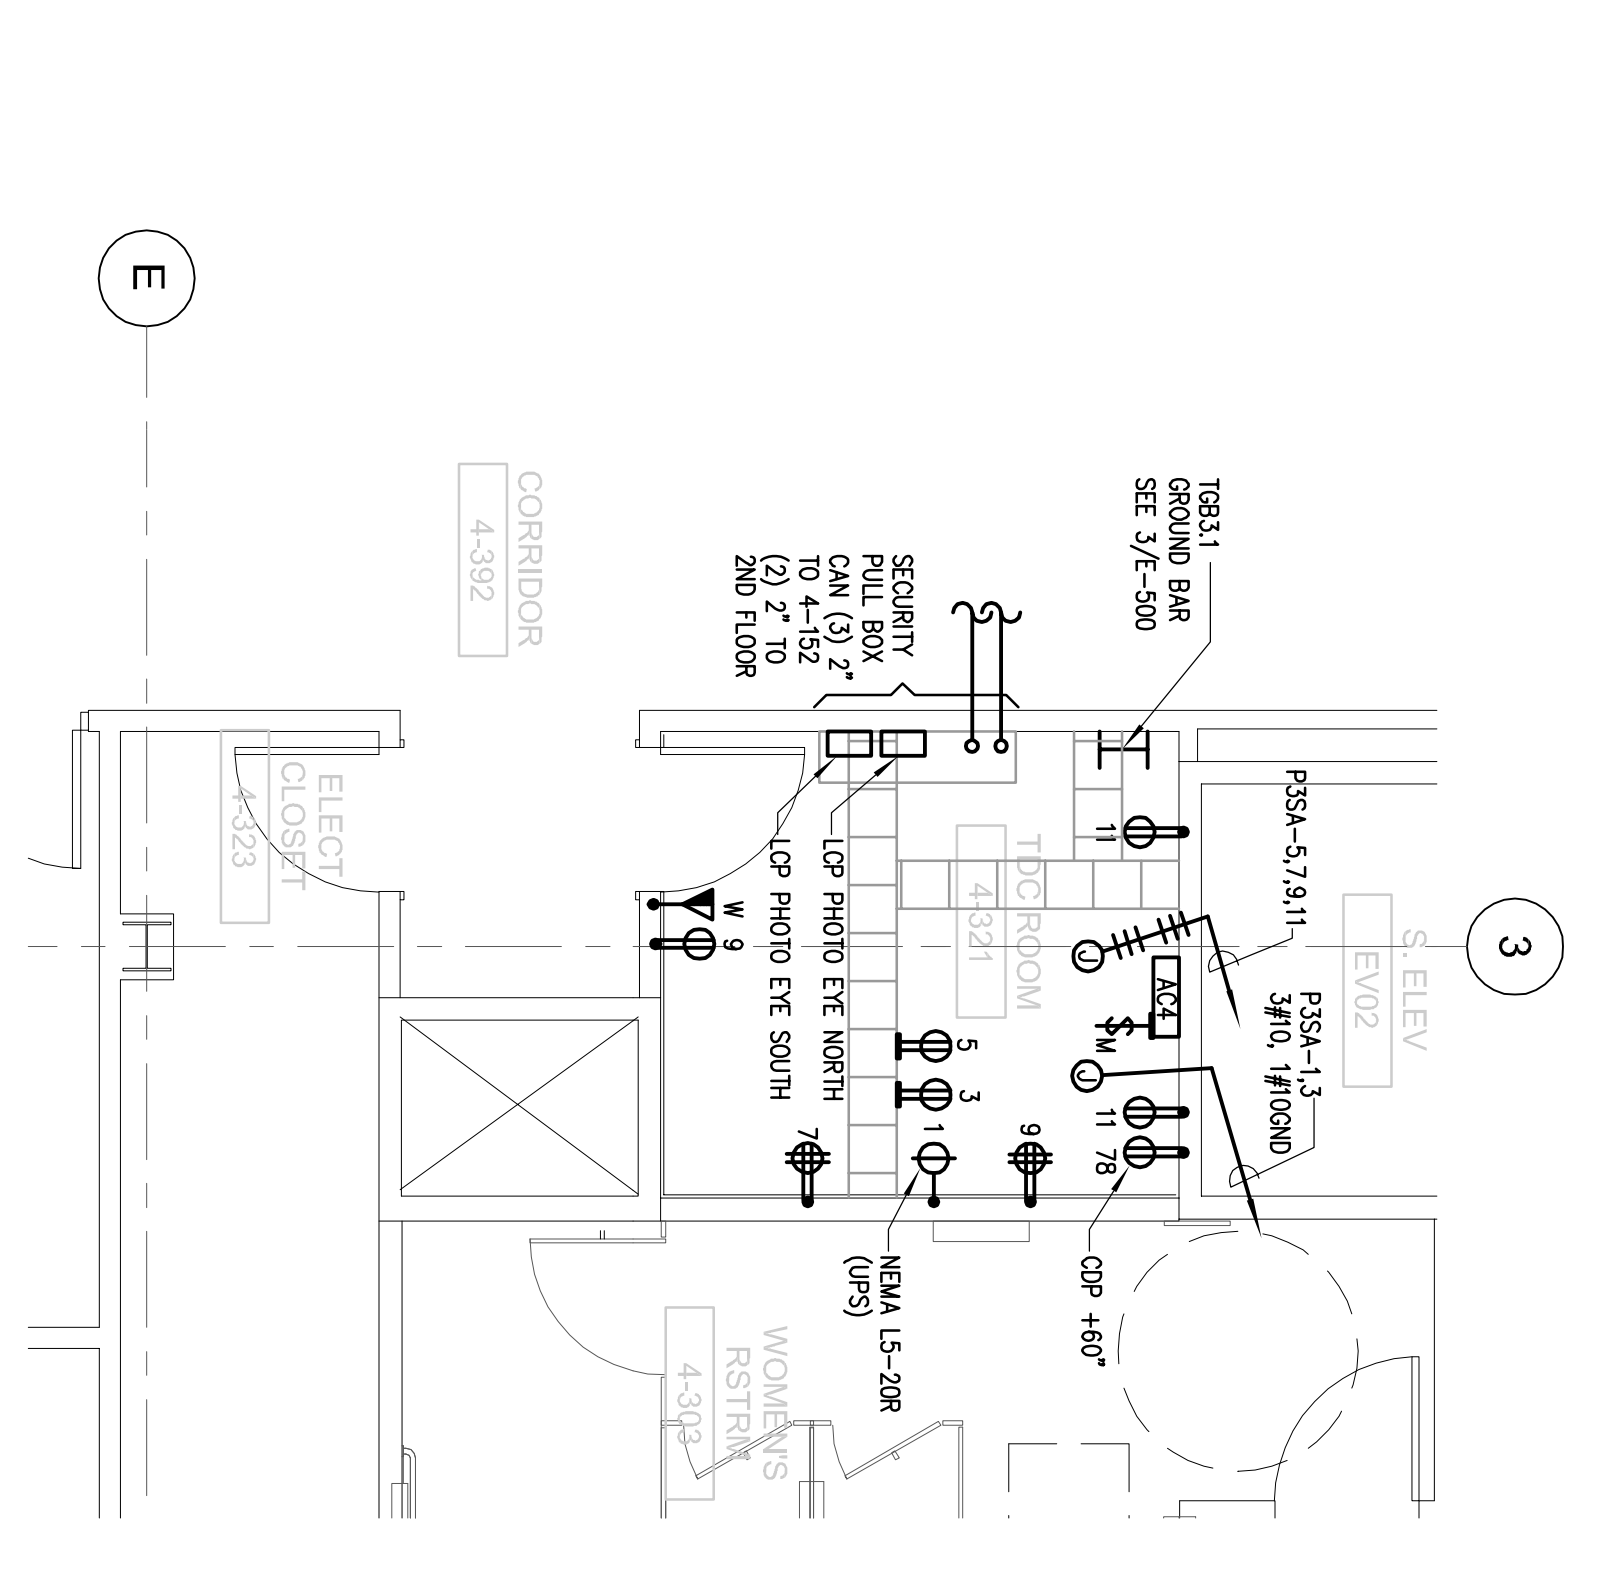


**ENLARGED 3RD FLOOR  
 TDC ROOM 4-321**  
 SCALE: 1/4"=1'-0"

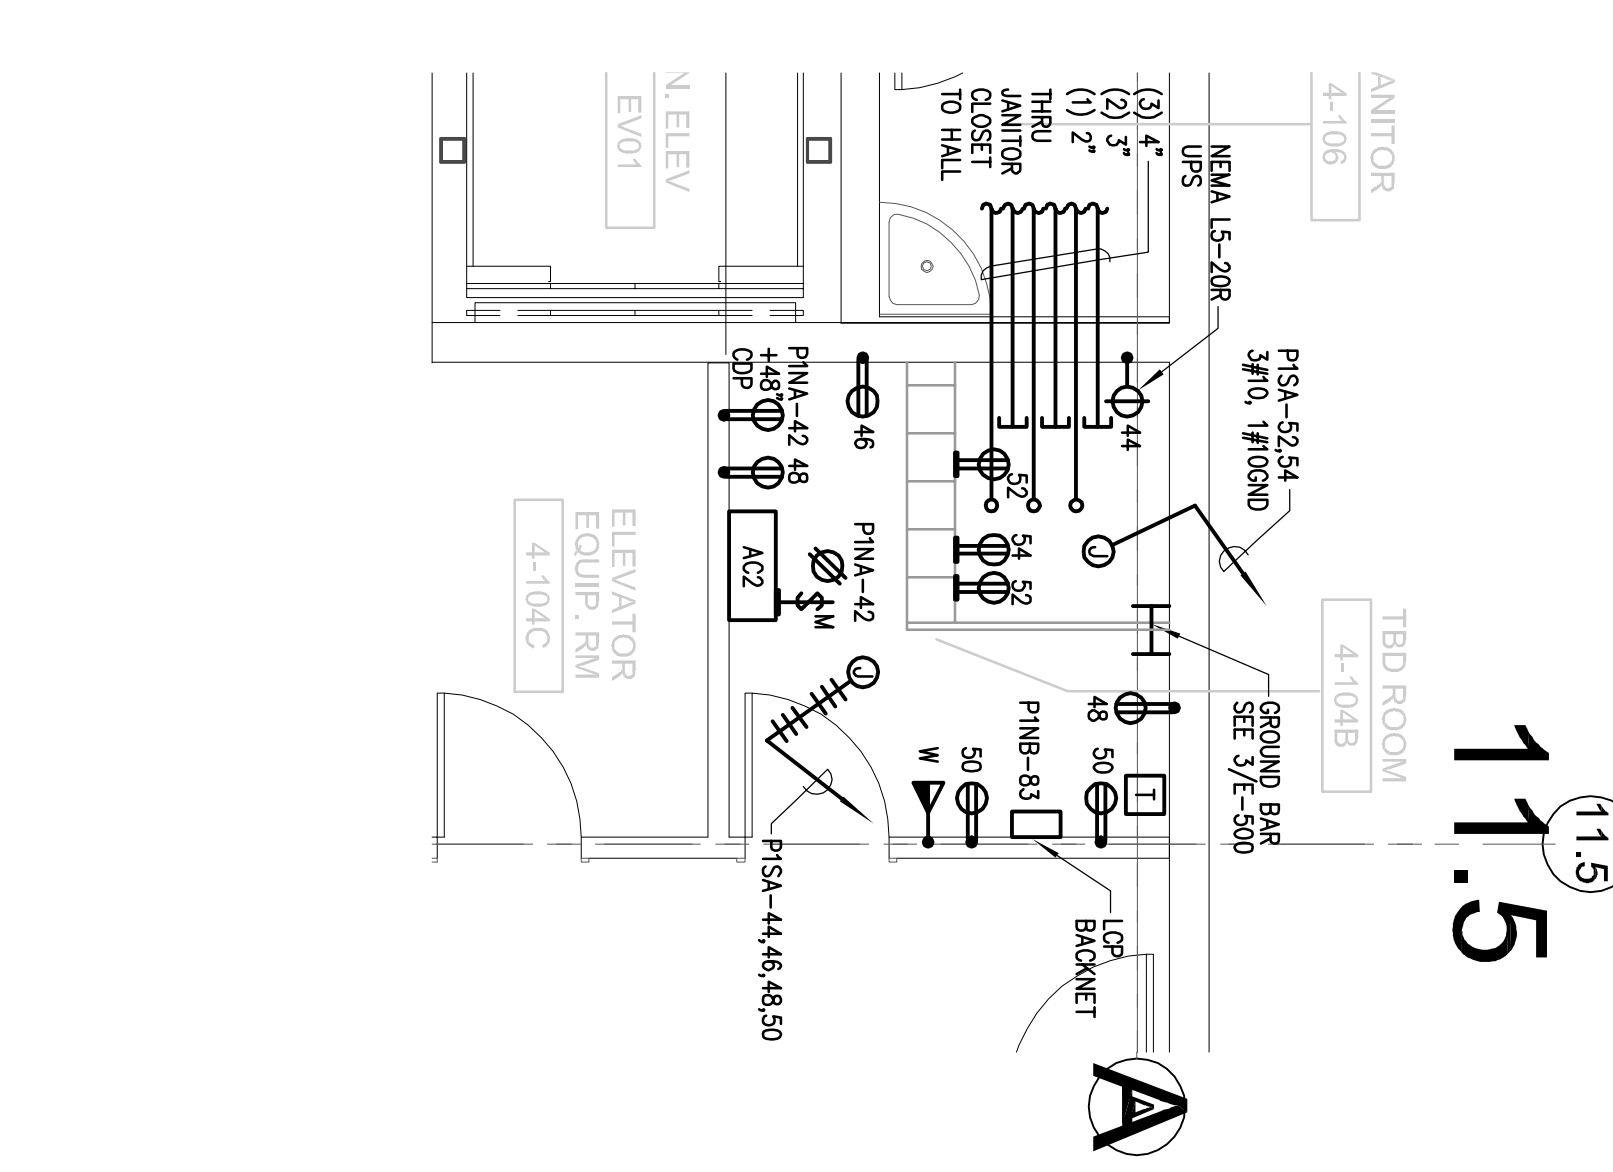

**ENLARGED 1ST FLOOR  
 TDB ROOM NORTH 4-104B**  
 SCALE: 1/4"=1'-0"

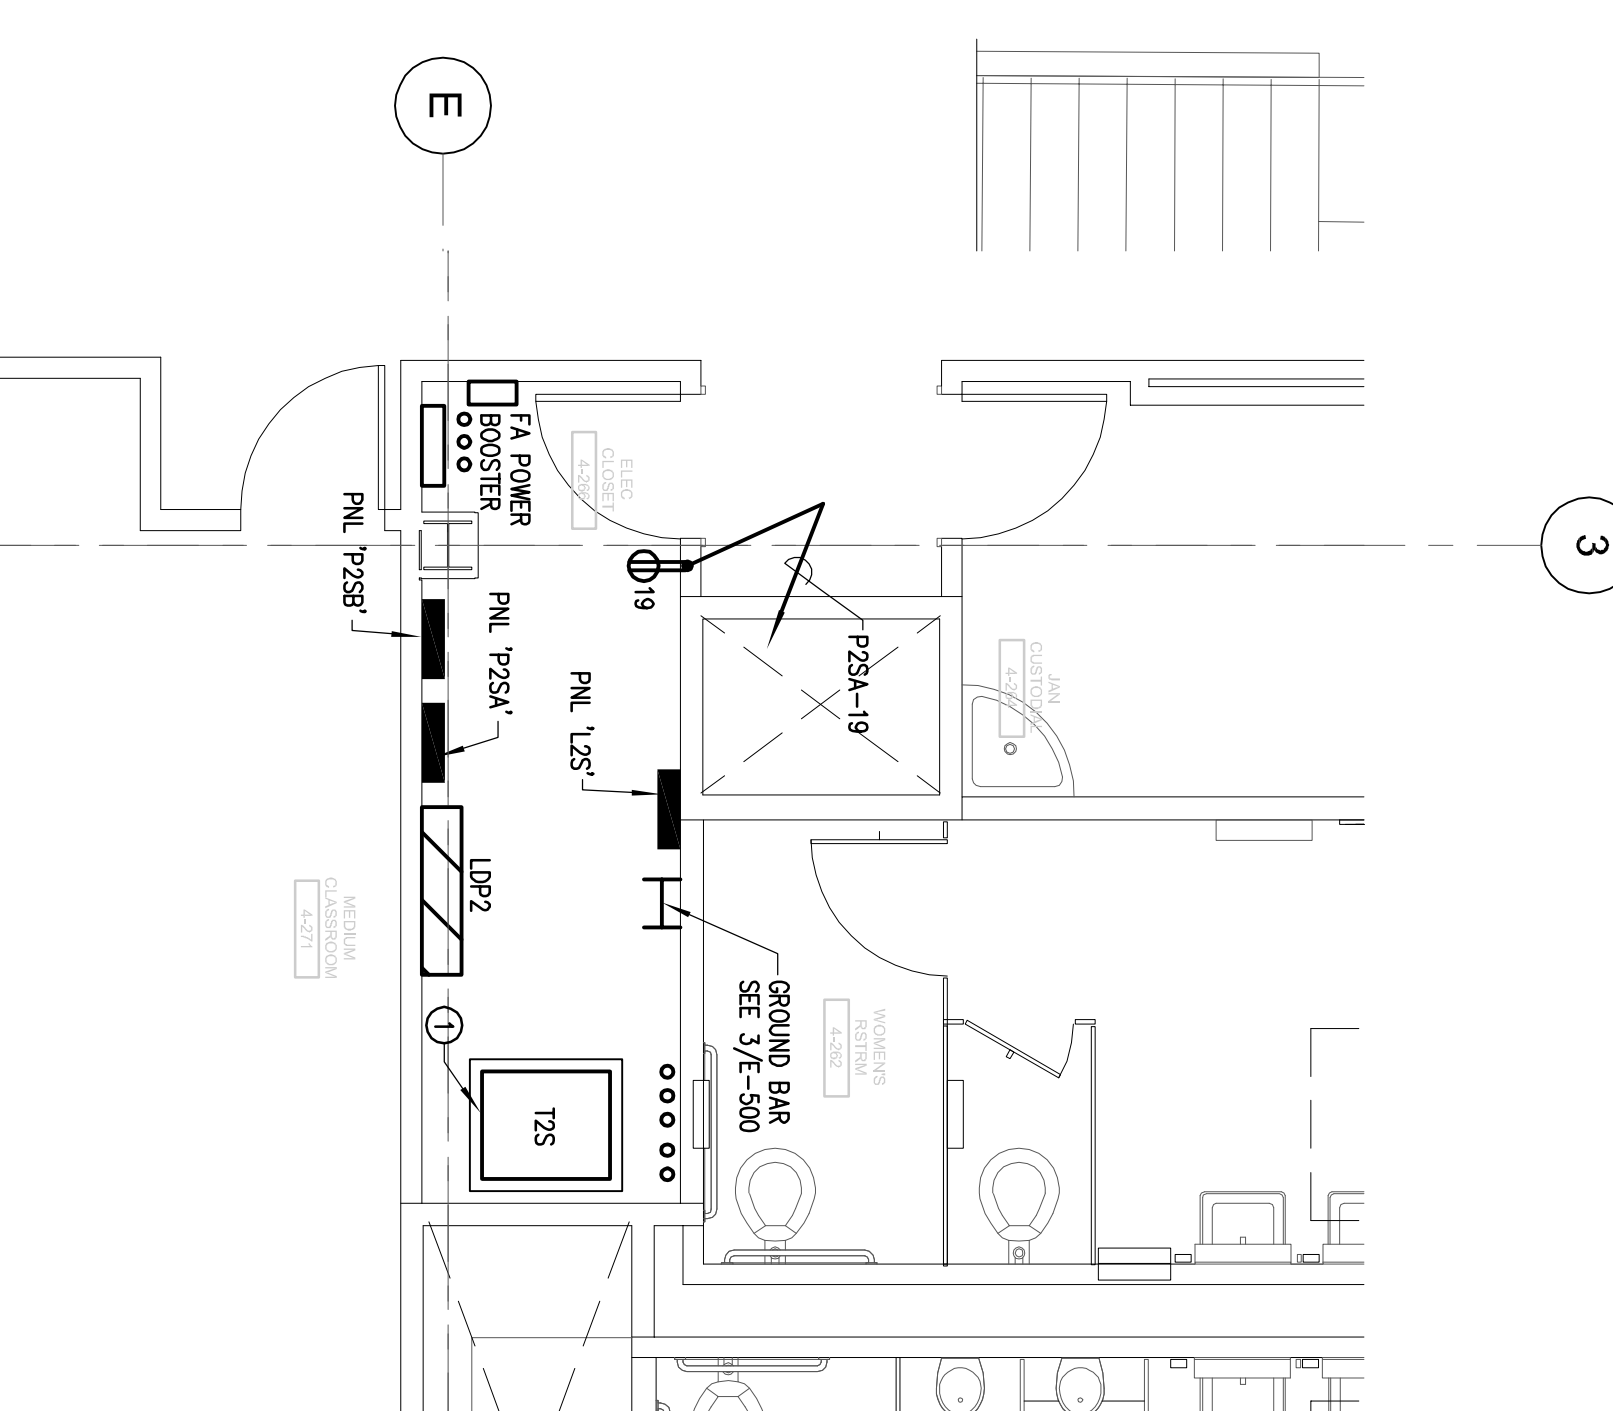

**ENLARGED 2ND FLOOR  
 ELECTRICAL ROOM SOUTH 4-266**  
 SCALE: 1/4"=1'-0"

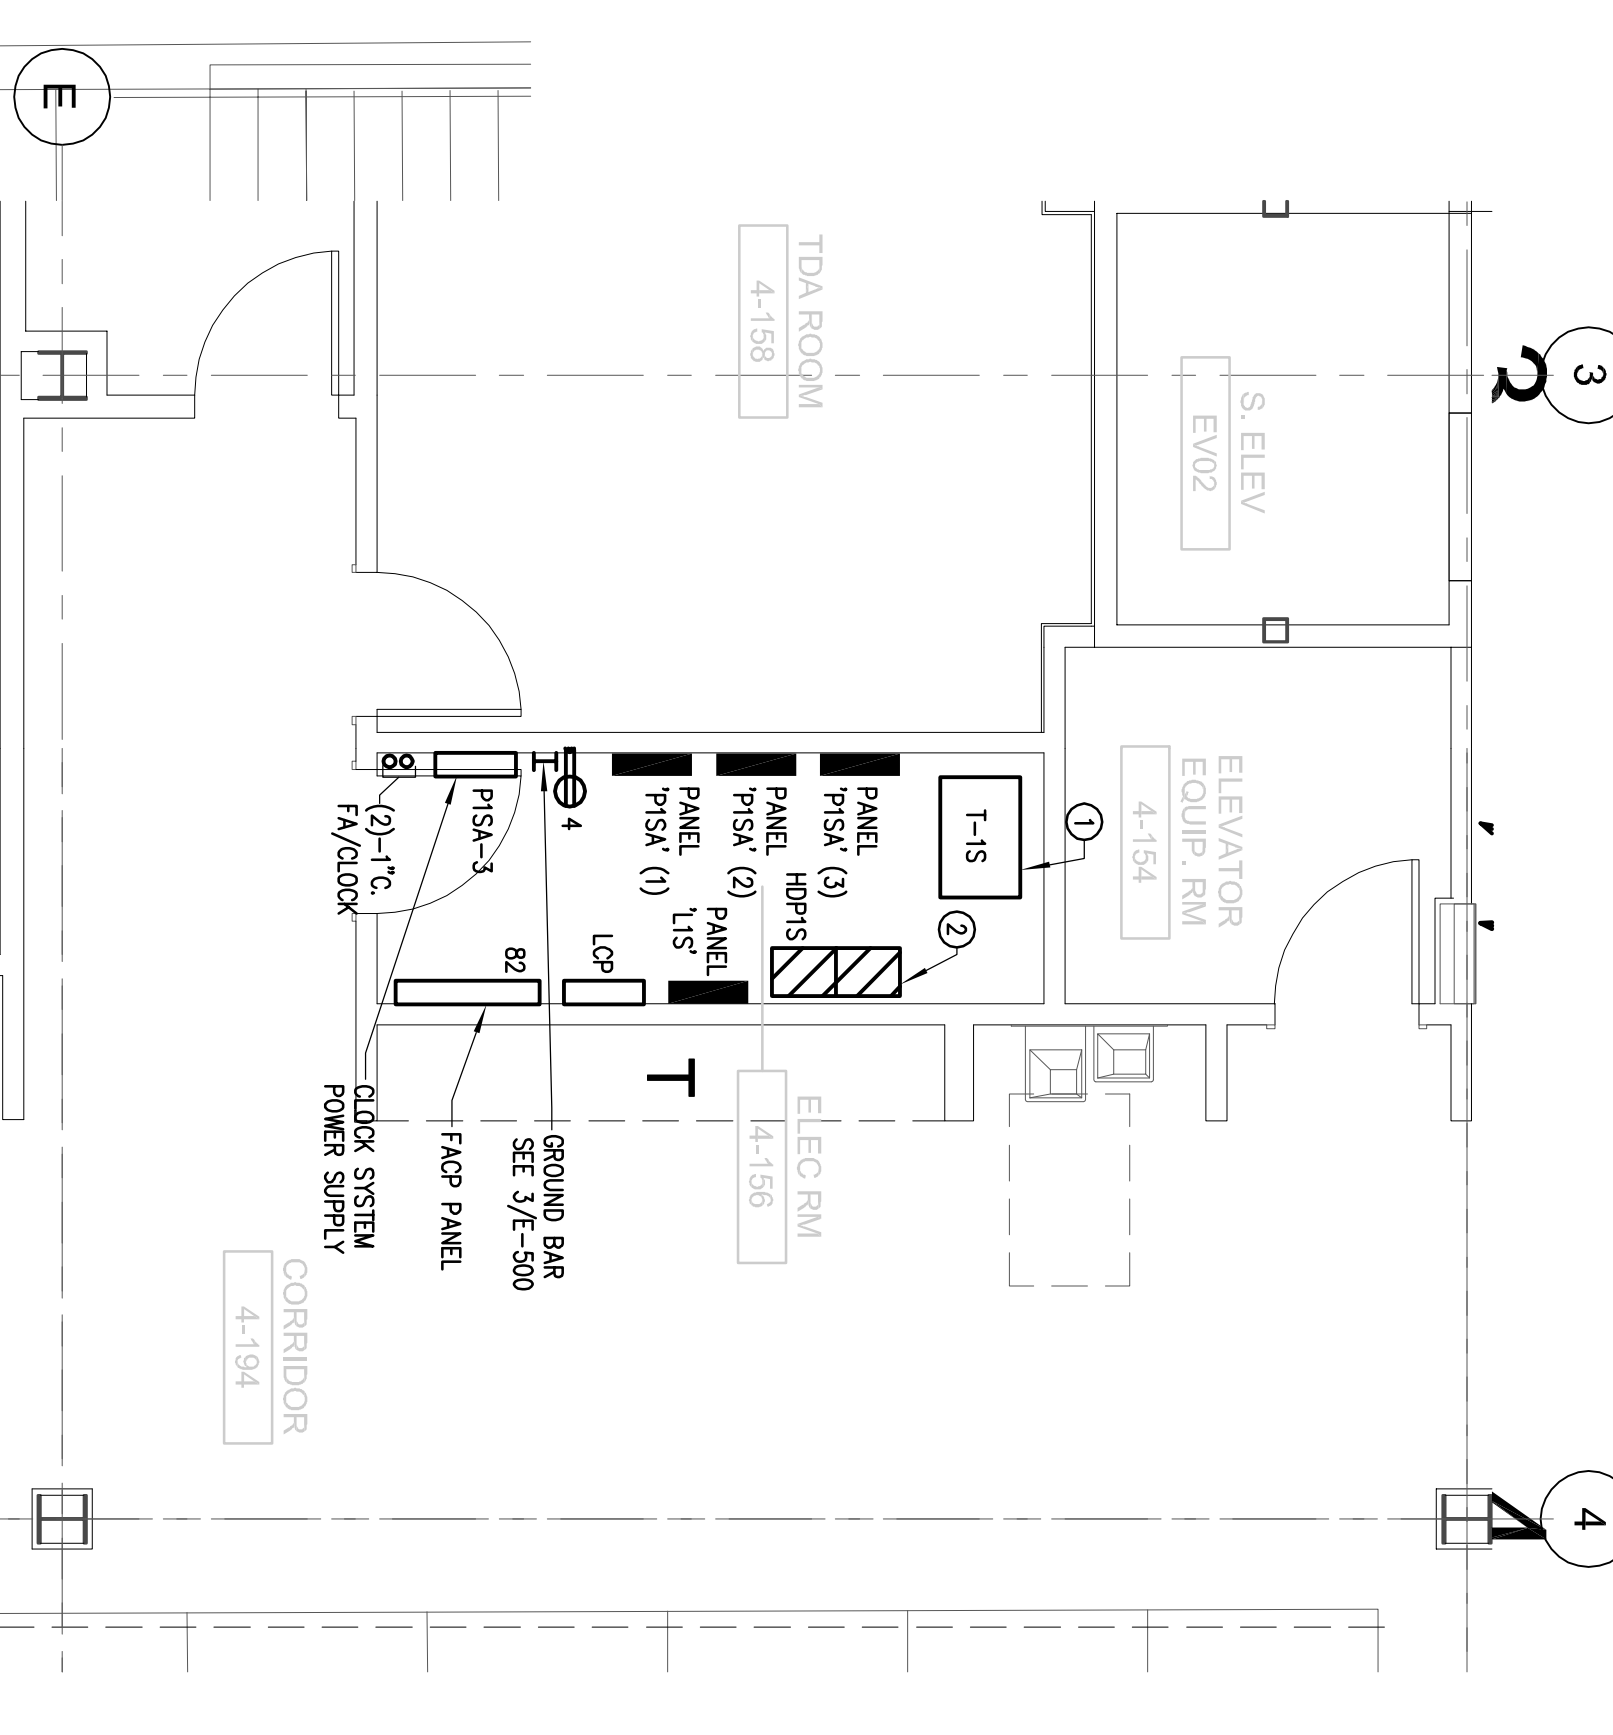

**ENLARGED 1ST FLOOR ELECTRICAL ROOM SOUTH 4-156**  
 SCALE: 1/4"=1'-0"

**SHEET NOTES:**  
 ① SEE DETAIL 9/E-500 FOR ADDITIONAL INFORMATION.

**SHEET NOTES:**  
 ① SEE DETAIL 8/E-500 FOR ADDITIONAL INFORMATION.

**SHEET NOTES:**  
 ① SEE DETAIL 6/E-500 AND 7/E-500 FOR ADDITIONAL INFORMATION.  
 ② SEE DETAIL 8/E-500 FOR ADDITIONAL INFORMATION.  
 ③ SEE DETAIL 10/E-500 FOR ADDITIONAL INFORMATION.

**SHEET NOTES:**  
 ① SEE DETAIL 8/E-500 FOR ADDITIONAL INFORMATION.  
 ② SEE DETAIL 10/E-500 FOR ADDITIONAL INFORMATION.

NO.	ISSUES/REVISIONS	DATE
**SKYLINE COLLEGE  
 CIP2 DESIGN-BUILD  
 PROJECT  
 BUILDING 4  
 INCREMENT 3**

**PROJECT NO. SF105700** DRAWN BY: IB  
 DATE: 04/28/20 CHECKED BY: AS  
 SCALE: AS NOTED

**ENLARGED  
 ELECTRICAL ROOM  
 PLANS**

All drawings and written material appearing herein constitute original and unreplicated work of the Architect/Engineer and may not be duplicated, used or disclosed without consent of Architect/Engineer.

If this drawing is not 36"x42", then the drawing has been revised from its original size. No other scales must be indicated. This line should be equal to one inch.