


SHEET NOTES:

1. ALL CHILLED WATER PIPING 3" AND SMALLER AND HEATING HOT WATER PIPING SHALL BE TYPE L COPPER SCHEDULE 40 STEEL WITH VICTALIC FITTINGS.
2. ALL CHILLED WATER PIPING 4" AND LARGER WILL BE SCHEDULE 40 STEEL WITH VICTALIC FITTINGS.
3. ALL CHILLED AND HEATING HOT WATER PIPING SHALL BE INSULATED PER THE REQUIREMENTS OF TITLE 24, PROVIDE INSULATION FOR CONDENSATION INSULATION IN EQUIPMENT ROOMS.
4. ALL PIPING SHALL BE SUPPORTED AND BRACED PER THE REQUIREMENTS OF THE STATE REFER TO ISCA11 DRAWINGS FOR DETAILED REQUIREMENTS.
5. REFER TO PIPING DETAILS W401 FOR MECHANICAL EQUIPMENT CONNECTION.



McCarthy Building Companies, Inc.
 343 Sanson Street, 14th Floor
 San Francisco, California 94104
 P 415 397-5999
 F 415 397-5999

IDENTIFICATION STAMP
 DIVISION OF THE STATE
 APPL. ARCHITECT
 ACC. FLS. SS
 DATE _____

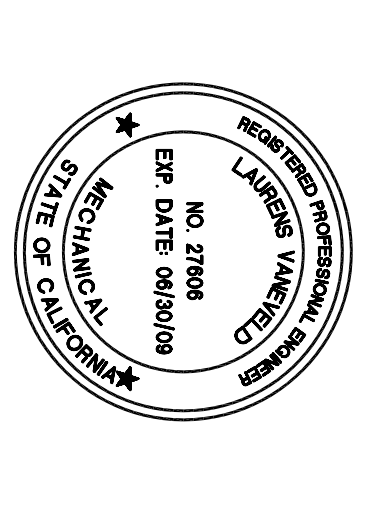

WESTERN ALLIED MECHANICAL INC.
 MECHANICAL CONTRACTORS
 1845 COMPTON ST. SUITE 200
 SAN FRANCISCO, CA 94115
 (415) 397-5999 FAX
 (415) 397-5999 FAX
 5000 SHREVE DRIVE, SUITE 200
 SAN FRANCISCO, CA 94134

The design is the exclusive property of Western Allied Mechanical, Inc. The contractor shall not be permitted to reproduce, copy, or distribute this drawing or any part thereof without the written consent of Western Allied Mechanical, Inc. Any reproduction or distribution of this drawing without the written consent of Western Allied Mechanical, Inc. shall constitute a violation of the copyright laws of the United States of America.

College of San Mateo Building 5N
 DSA Submittal
 San Mateo, CA
 Developed for College of San Mateo

Revision	Description	Date

Revision	Description	Date

Job No.	118951
Date	June 13, 2008
Drawn by	RJ
Checked by	LV
Scale	SEE DRAWING
PROJECT NORTH	
FLOOR PLAN - LEVEL 2 WEST	
M2-03P	



1 Floor Plan - Level 2 West - Piping
 M2-03 Scale: 1/8"=1'-0"