


NO PART OF THIS DOCUMENT MAY BE REPRODUCED IN ANY FORM INCLUDING PHOTOCOPY, RECORDING OR ANY INFORMATION RETRIEVEABLE AND STORAGE SYSTEM, WITHOUT PERMISSION IN WRITING FROM SANDIS HUMBER JONES.

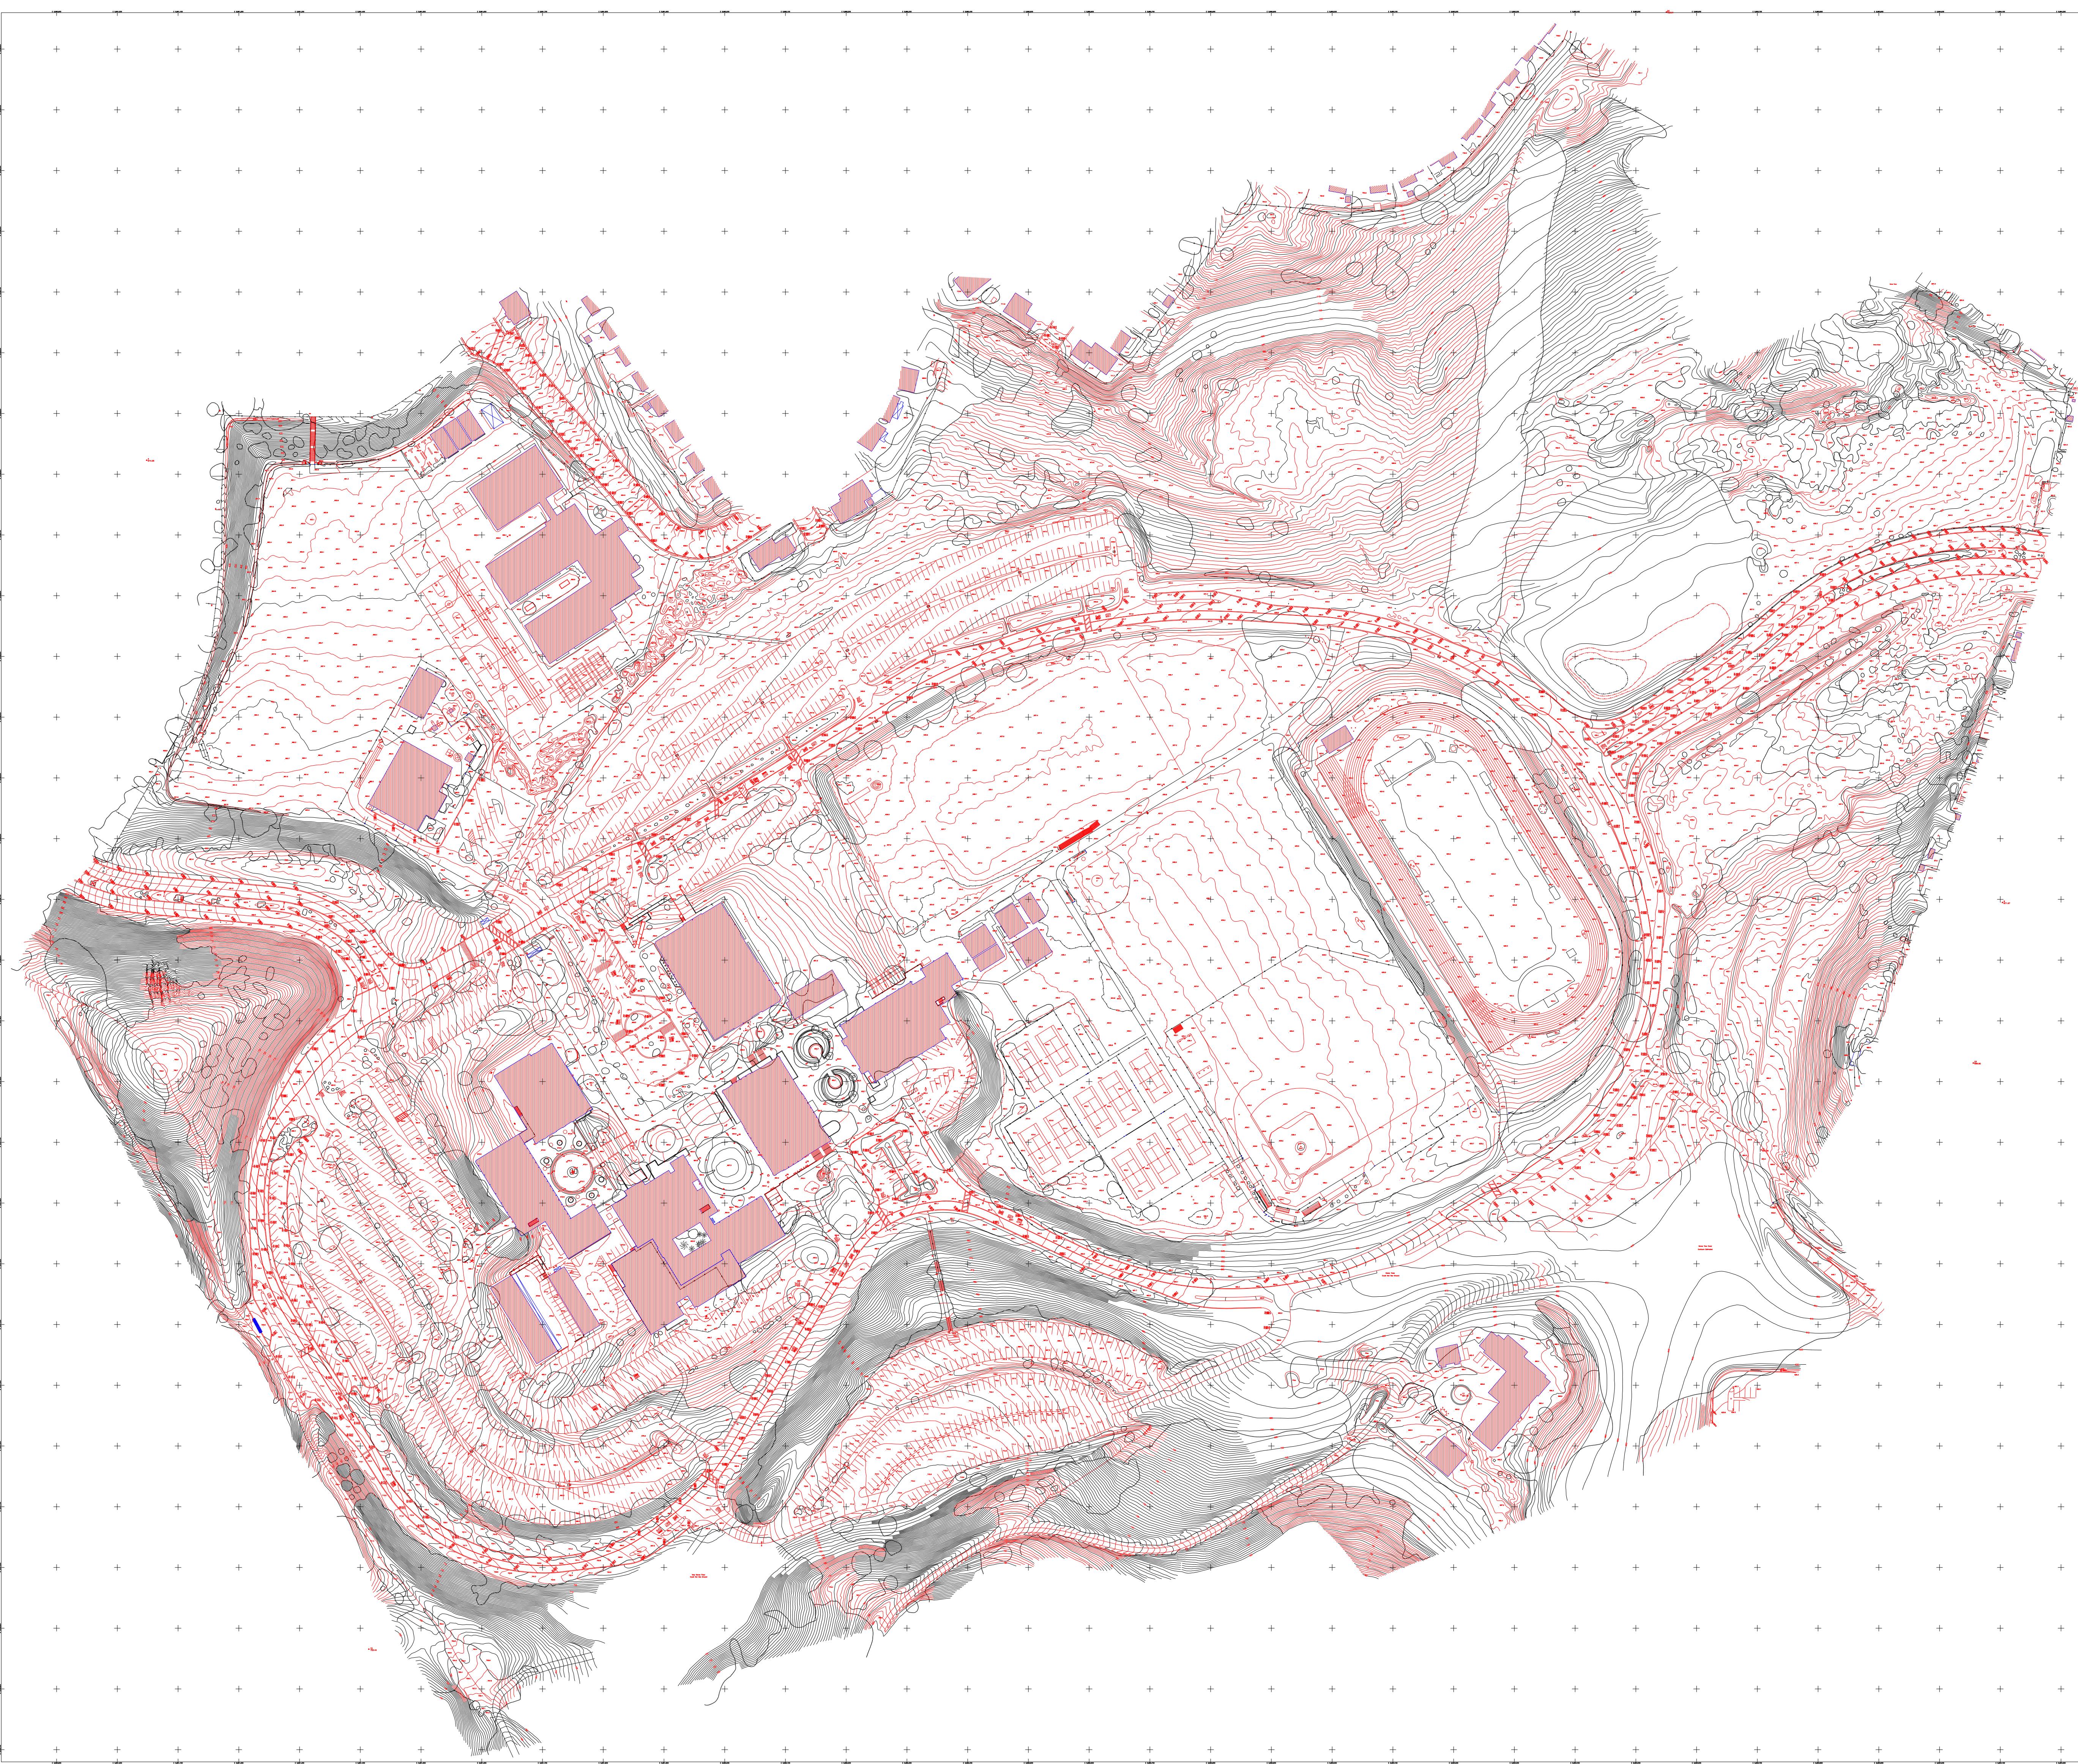

605 Castro Street  
Mountain View CA  
94041-2011  
Tel. (650) 969-6900  
Fax (650) 969-6472

**SANDIS HUMBER JONES**  
CIVIL ENGINEERS SURVEYORS PLANNERS

DATE: 6-12-02  
SCALE: 1" = 120'  
DRAWN BY: DMM  
APPROVED BY: KNO  
DRAWING NO.: 1

| No. | REVISION | DATE | BY |
|-----|----------|------|----|
|     |          |      |    |

TOPOGRAPHIC SURVEY  
SKYLINE COLLEGE

SHEET  
1  
OF 1 SHEETS  
SKYLINE-2+AERIAL 6-12-02