
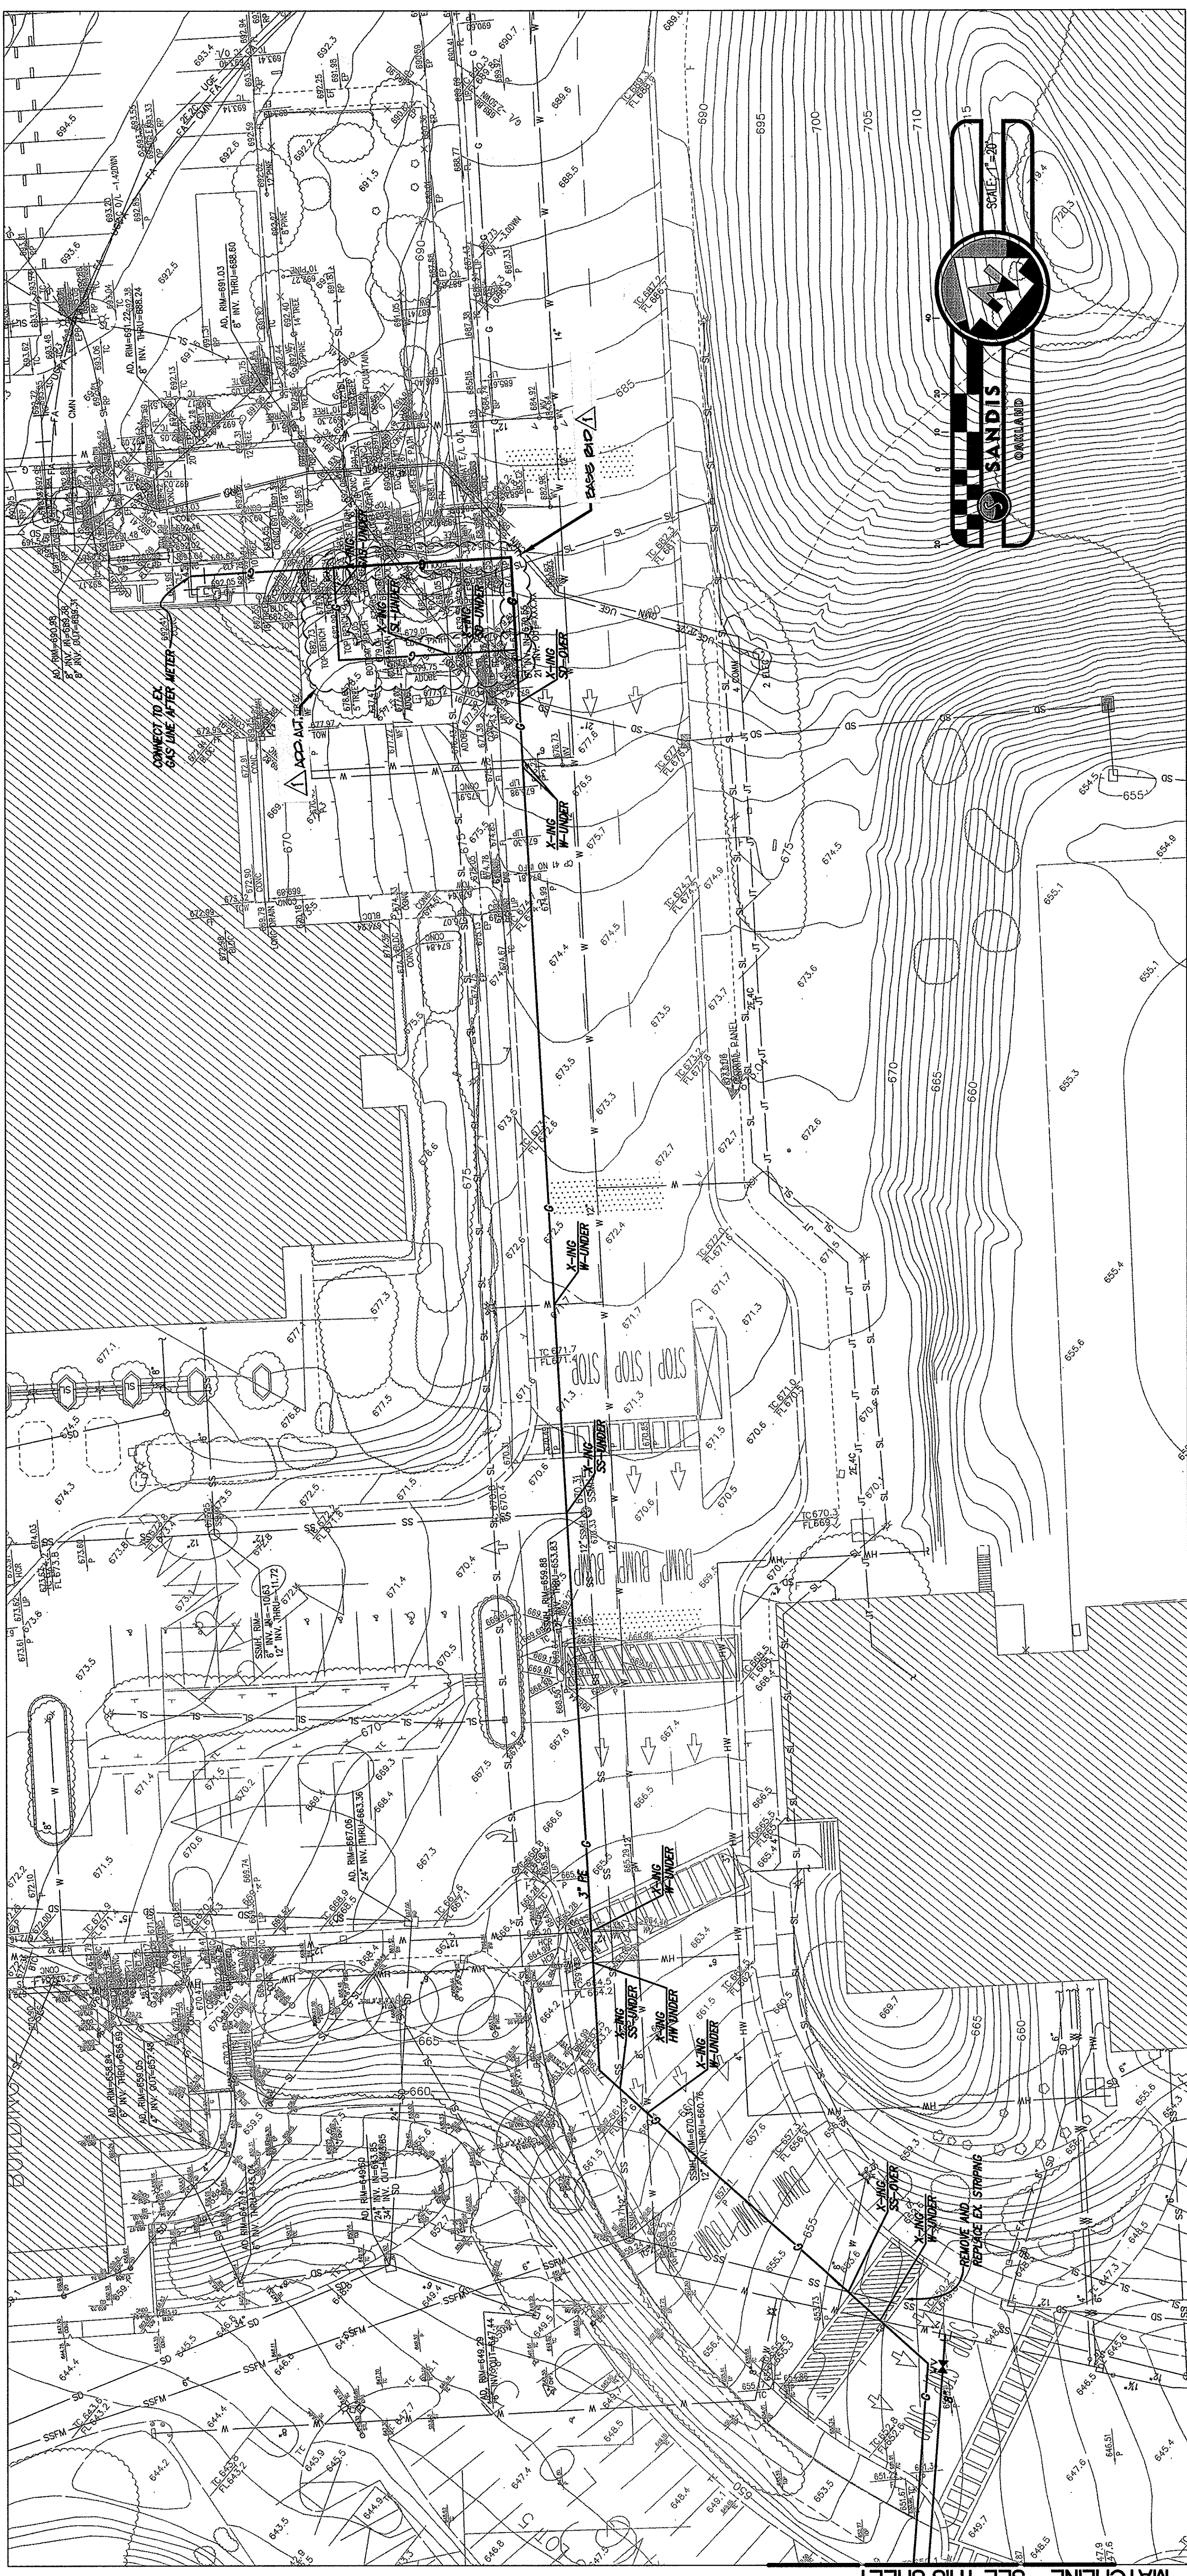


MATCHLINE - SEE THIS SHEET

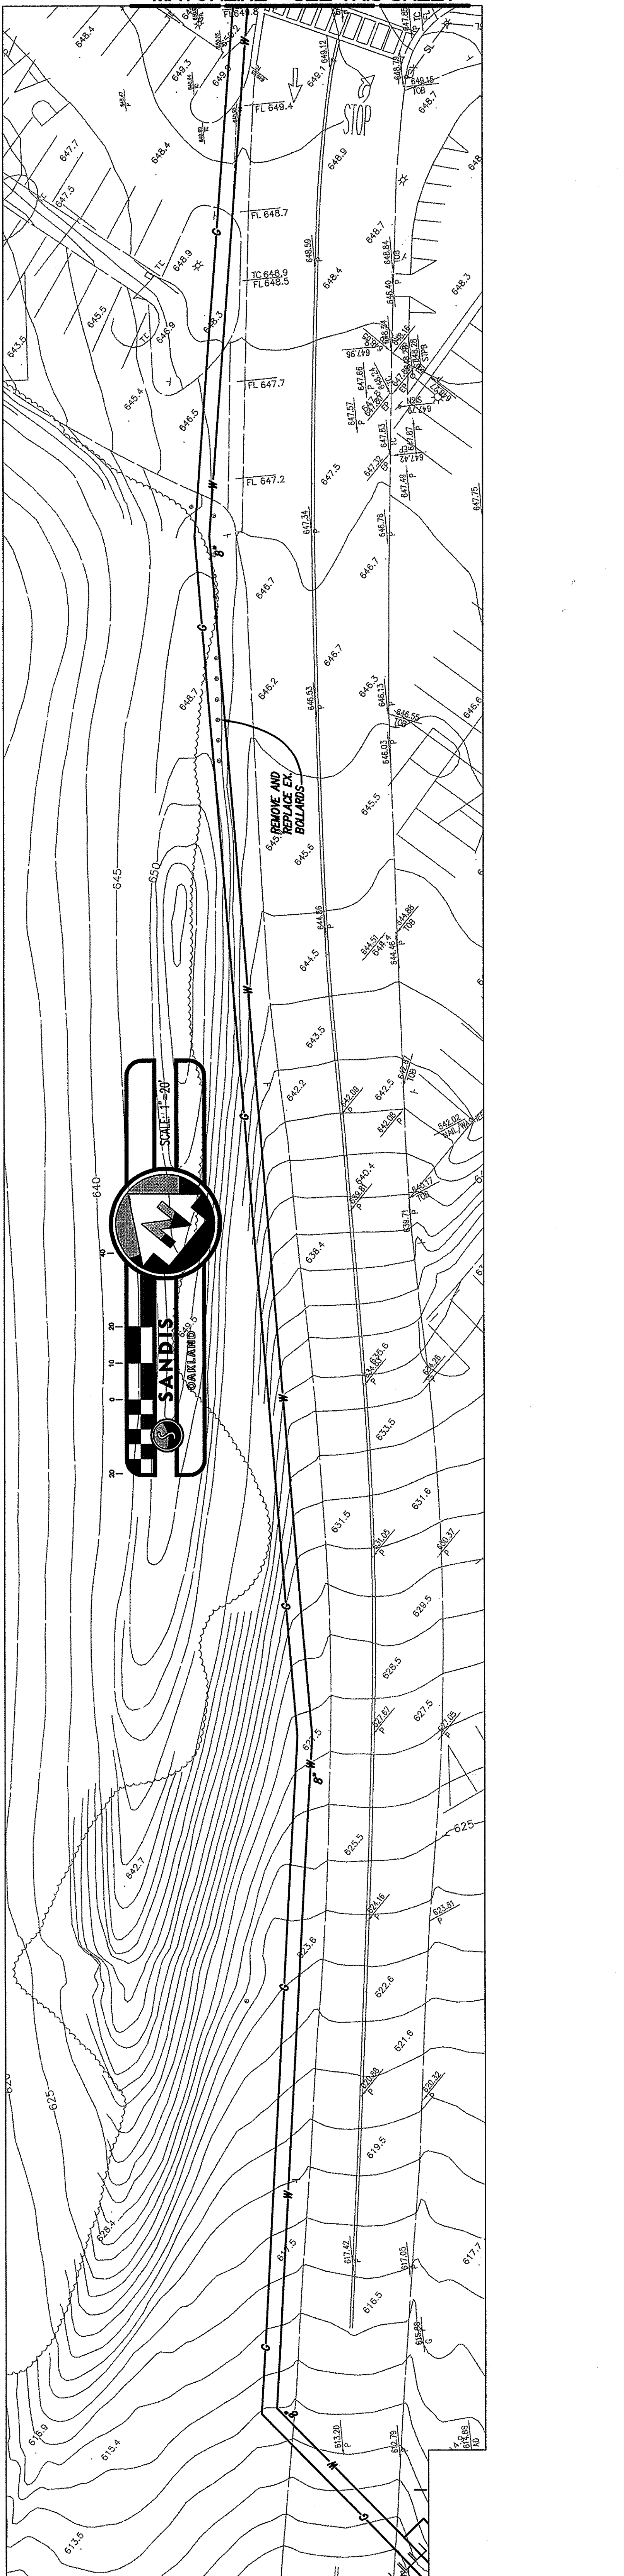

MATCHLINE - SEE THIS SHEET

- LEGEND**
- [Symbol] AC PAVEMENT
 - [Symbol] CONCRETE SIDEWALK
- SHEET NOTES**
1. SEE MEP PLANS FOR CONTINUATION.
 2. IRRIGATION POINT OF CONNECTION. SEE LANDSCAPE PLANS.
 3. CONNECT TO RETAINING WALL DRAINAGE.
- ELECTRICAL NOTE:**
SEE ELECTRICAL DRAWINGS FOR PATH
COORDINATE POINT BENCH W/
ELECTRICAL DRAWING WHERE
APPLICABLE
- GAS NOTE:**
GAS SHUTOFF VALVE SHALL BE
LOCATED AT THE POINT OF ENTRY
BUDS PACKAGE PER CPC 12112