


Work Definitions
Hazard Reduction: - Weedback grass; remove brush with a diameter of 2" or less below 6' to eliminate fire ladder; prune tree limb up to 6' to eliminate fire ladder. Remove miscellaneous garbage. Extent of hazard reduction is within 70' of tree line, roadway or parking lot as defined in the Comments section of this table.
Maintenance Pruning: - General pruning/trimming to promote health and good form. Cuts to be branches larger than 4" to be reviewed with Owner prior to pruning.
Tree Pruning: - Pruning specifically to address issues as identified in "Comments". Cuts to be branches larger than 4" to be reviewed with Owner prior to pruning.
Removal: - Complete removal of the tree, not including stump grinding; complete removal of other related species (e.g., poison oak, other brush).
Other: - As noted in "Comments".

General Notes
Work Management: - Contractor shall chip all ground limbs on site and place the wood chips as mulch in the area east of Parking Lot 7, Area 412 (west of Building 16), Area 416 (west of Building 21), and Area 418 (northwest of Building 22). Pruned Eucalyptus wood chips may only be spread in Areas 424 through 429. Poison oak must be removed from the campus site entirely, and disposed of legally and properly.
Typical Species: - Species listed are the most frequently found but are not all inclusive.

Tag No.	Species	Work Type	Comments
401	Valley Oak	Hazard Reduction	Hazard reduction within 70' of tree line.
402	Coast Live Oak	Hazard Reduction	Hazard reduction within 70' of roadway/parking lot.
403	Coast Live Oak	Maintenance Pruning	Hazard reduction within 70' of parking lot.
404	Monterey Pine	Other	Raise crown up to 30', to open up vistas into woodland.
405	Stone Pine	Other	Make approximately thirty 2" cuts on Stone Pine, to open up vistas into woodland.
406	Coast Live Oak	Other	Prune to open up vistas into Coast Live Oak crown and woodland beyond.
407	Coast Live Oak	Other	Prune to define historic olive orchard; crown clean and thin historic olive trees. Extent of work is 7 rows of olive trees, 8 trees in three east end.
408	Coast Live Oak	Other	Prune to open up vistas into Coast Live Oak crown and woodland beyond.
409	Coast Live Oak	Other	Prune to open up vistas into Coast Live Oak crown and woodland beyond.
Tag No.	Species	Work Type	Comments
414	Olive Grove	Other	Wood tree wells, match, extend irrigation to service the three Olive trees from the entrance to the parking lot.
417	Coast Live Oak	Other	Regrade soil within concrete planter, supplement soil as needed within planter. Plant three 30" box Coast Live Oaks. Canada College groundskeeping crew will manually irrigate. Water irrigation needs to be planned, classrooms in Building 22 are busy. Schedule needs to be coordinated with Construction Department and Campus Staff.
418	Coast Live Oak	Other	Grind Stump.
419	Coast Live Oak	Other	Grind Eucalyptus stump. Clean out old fallen limbs, abandoned chain and poles in the vicinity. Remove fallen trees.
420	Coast Live Oak	Other	Grind Eucalyptus stump. Clean out old fallen limbs, abandoned chain and poles in the vicinity.
421	Coast Live Oak	Other	Grind Eucalyptus stump. Clean out old fallen limbs, abandoned chain and poles in the vicinity.
422	Coast Live Oak	Other	Grind Eucalyptus stump. Clean out old fallen limbs, abandoned chain and poles in the vicinity.
423	Coast Live Oak	Other	Grind Eucalyptus stump. Clean out old fallen limbs, abandoned chain and poles in the vicinity.
424	Coast Live Oak	Other	Grind Eucalyptus stump. Clean out old fallen limbs, abandoned chain and poles in the vicinity.
425	Coast Live Oak	Other	Grind Eucalyptus stump. Clean out old fallen limbs, abandoned chain and poles in the vicinity.
426	Coast Live Oak	Other	Grind Eucalyptus stump. Clean out old fallen limbs, abandoned chain and poles in the vicinity.
427	Coast Live Oak	Other	Grind Eucalyptus stump. Clean out old fallen limbs, abandoned chain and poles in the vicinity.
428	Coast Live Oak	Other	Grind Eucalyptus stump. Clean out old fallen limbs, abandoned chain and poles in the vicinity.
429	Coast Live Oak	Other	Grind Eucalyptus stump. Clean out old fallen limbs, abandoned chain and poles in the vicinity.
430	Coast Live Oak	Other	Grind Eucalyptus stump. Clean out old fallen limbs, abandoned chain and poles in the vicinity.
431	Coast Live Oak	Other	Grind Eucalyptus stump. Clean out old fallen limbs, abandoned chain and poles in the vicinity.
432	Coast Live Oak	Other	Grind Eucalyptus stump. Clean out old fallen limbs, abandoned chain and poles in the vicinity.
433	Coast Live Oak	Other	Grind Eucalyptus stump. Clean out old fallen limbs, abandoned chain and poles in the vicinity.
434	Coast Live Oak	Other	Grind Eucalyptus stump. Clean out old fallen limbs, abandoned chain and poles in the vicinity.

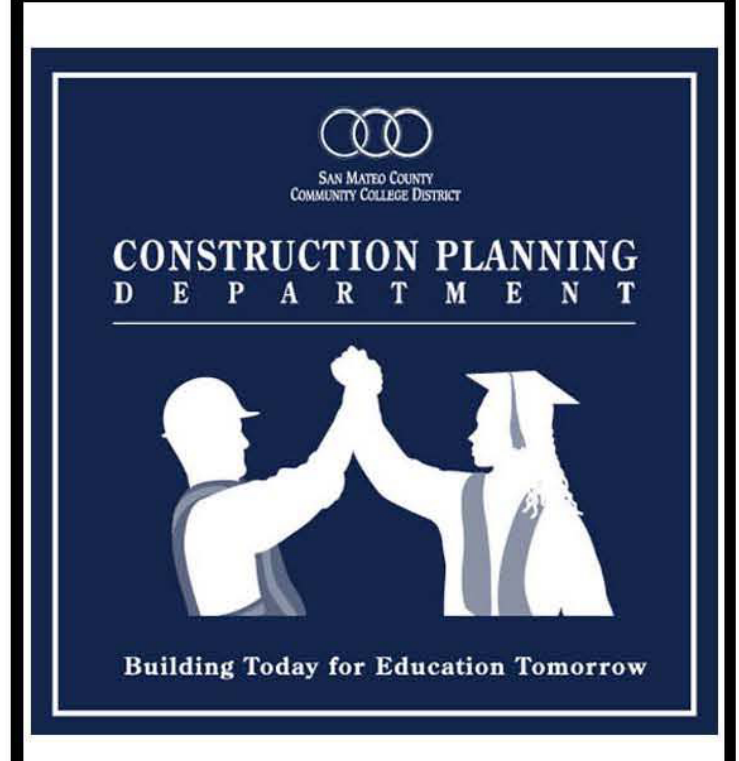

San Mateo County Community College District
 3401 CSM Drive
 San Mateo, CA 94402

Cañada College - Tree Trimming Project #374
 4200 Farm Hill Boulevard
 Redwood City, CA 94061

Drawn by: DN
 Date: 07/24/2009

TT-1