
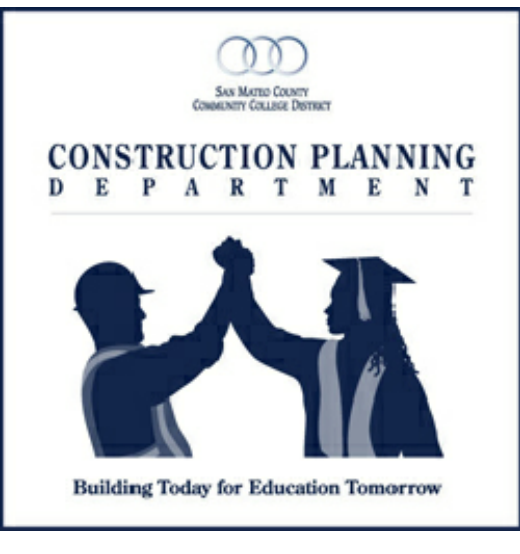


LEGEND

- ENTERPRISE
- MEETING
- CLASS
- DIGITAL
- DIGITAL CLASS
- FACILITIES
- MULTI-CULTURAL
- EOPS
- DSPS
- COMMON
- STUDENT SERVICES


open to above
bridge above

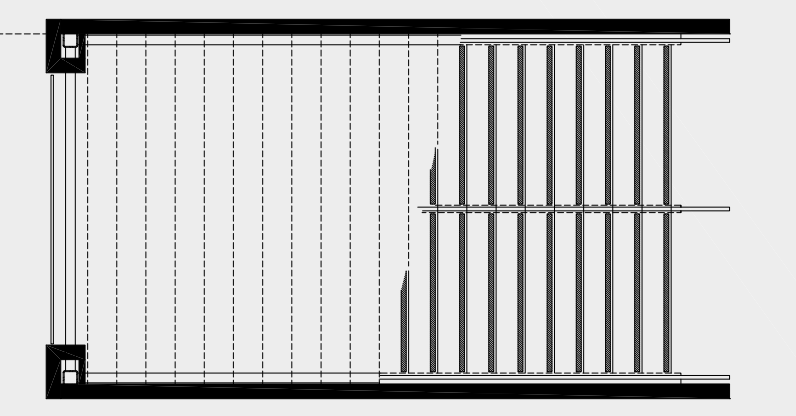

Golden
Project Mgmt
Installation
38507 Cherry Street, Suite C
Newark, CA 94560
Tel 510.248.0806
Fax 510.248.0897


PROJECT NAME: COLLEGE OF SAN MATEO
BUILDING 10 COLLEGE CENTER
FIRST FLOOR SPACE ASSIGNMENT

Date: 01/13/2011
Scale: NTS
Sheet: 1/4
Drafter: CPD-DN

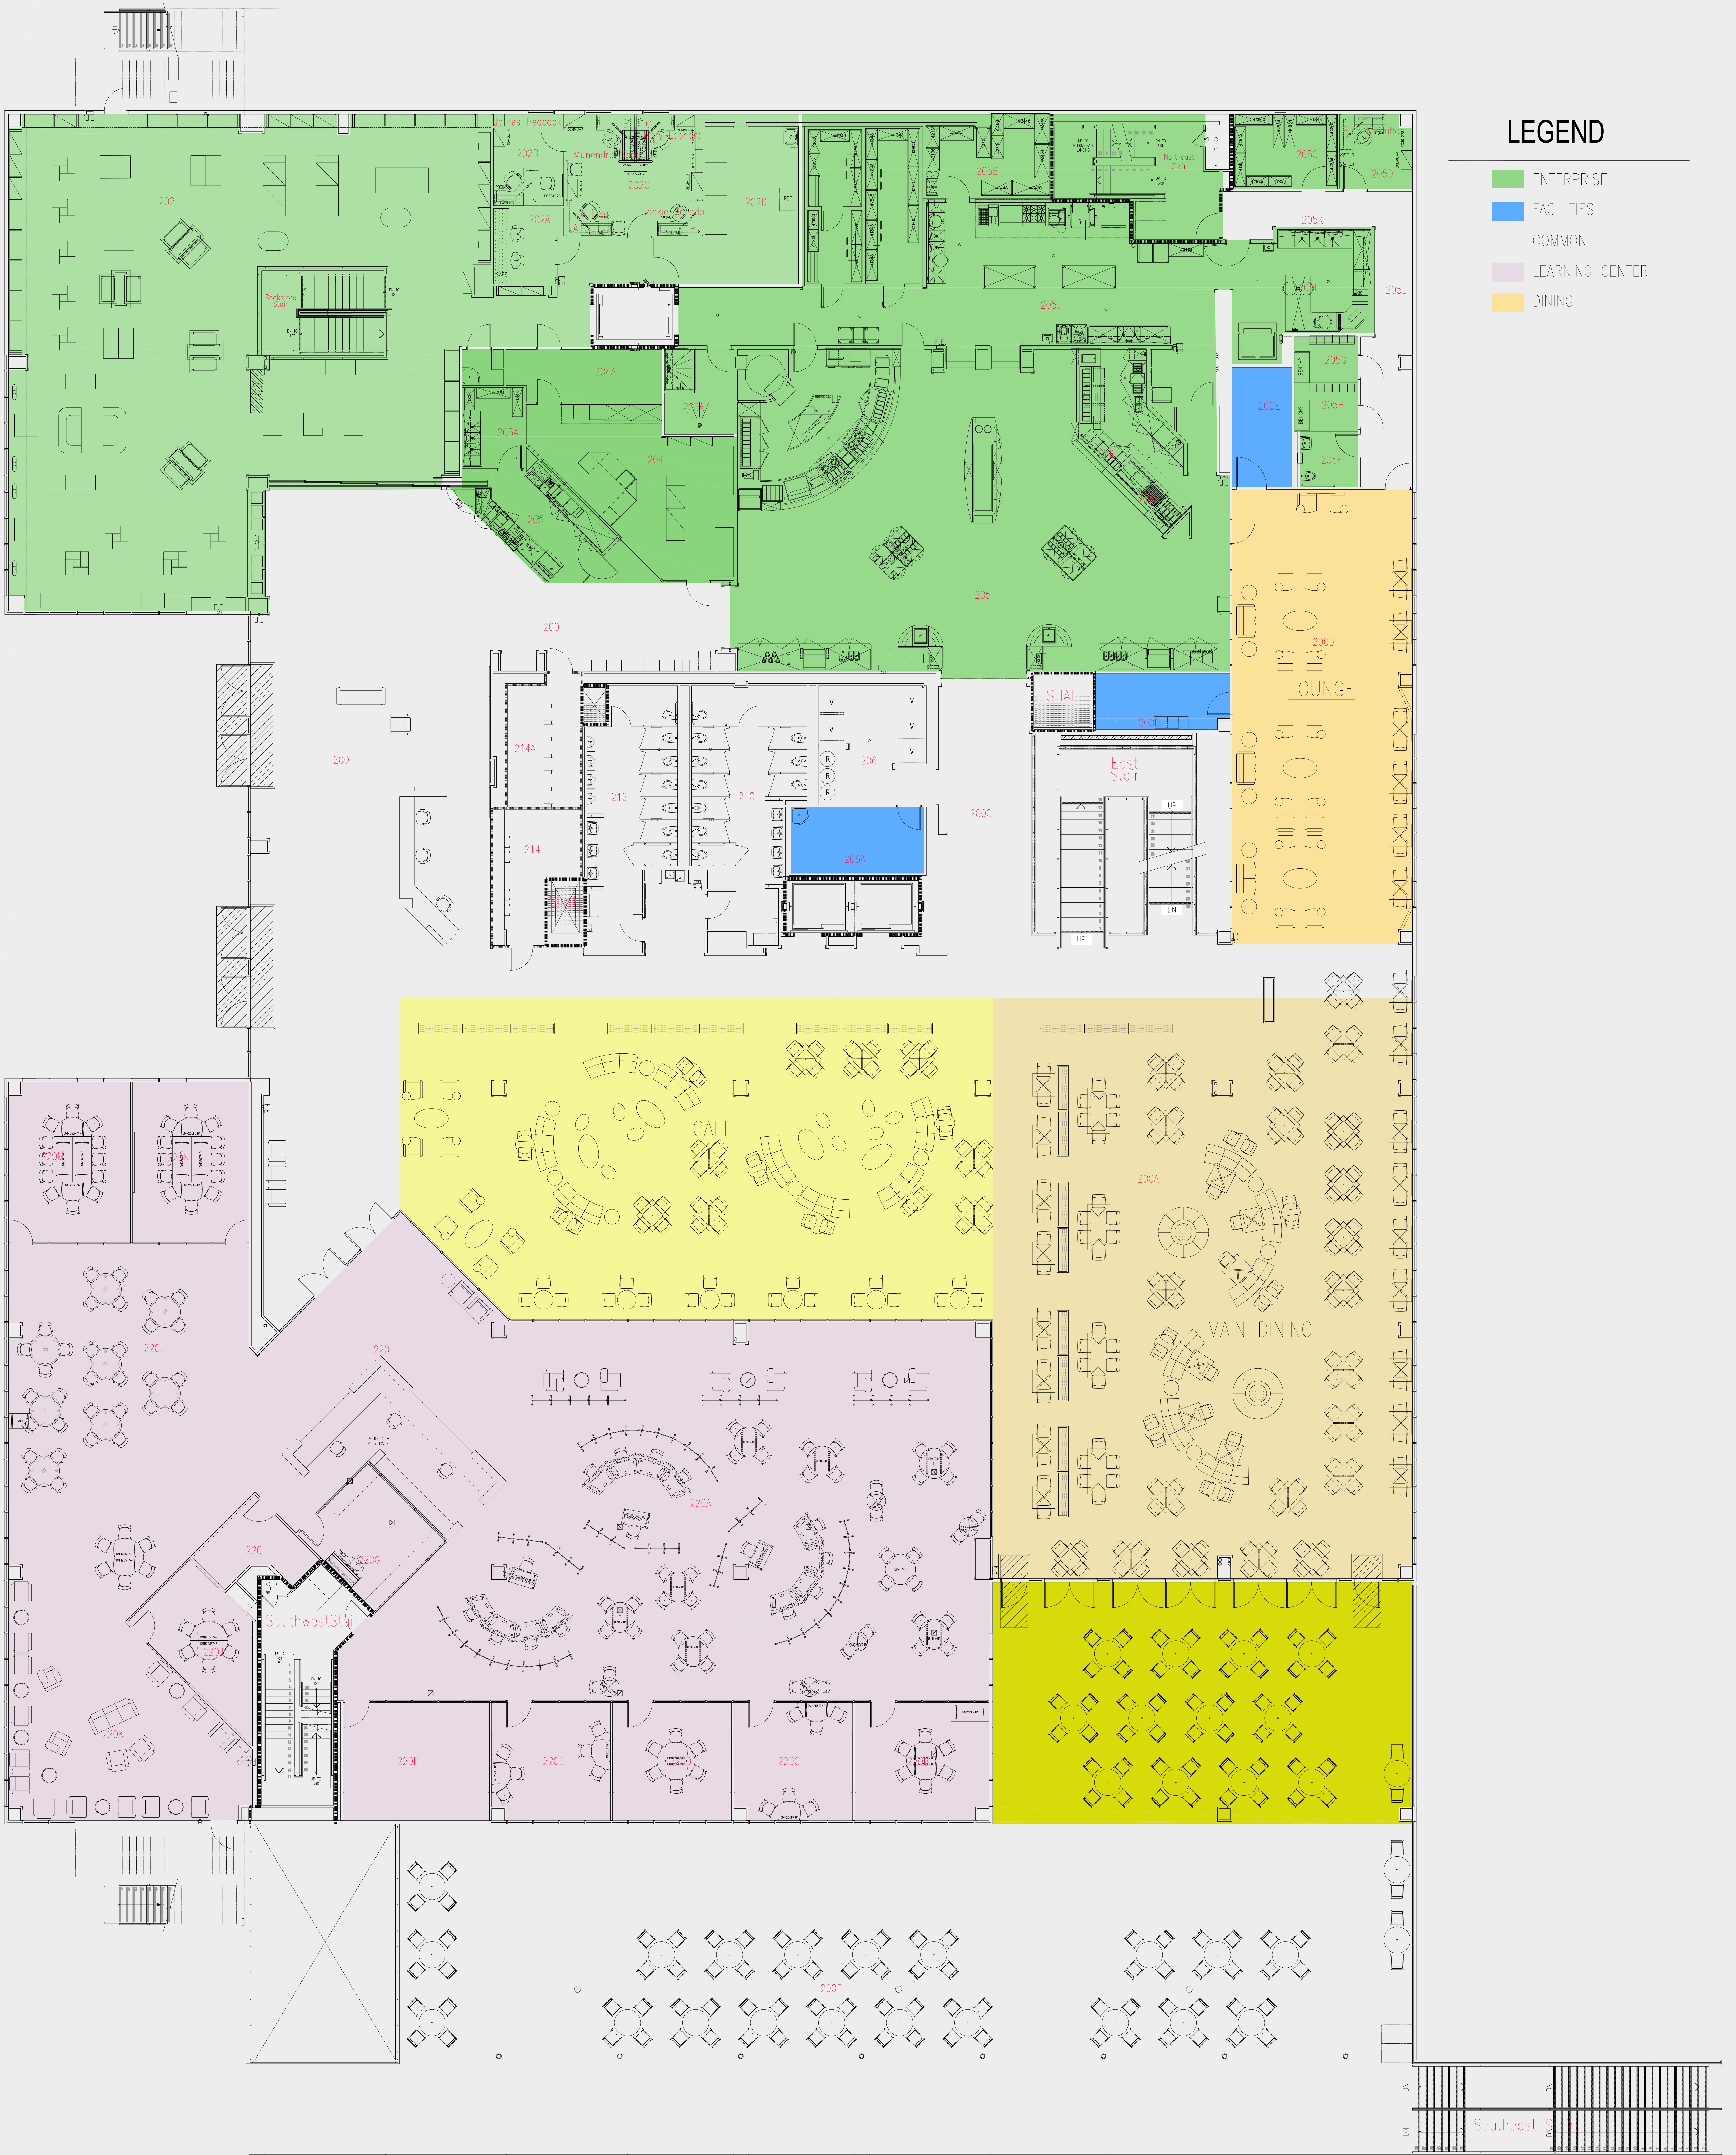

LEGEND


- ENTERPRISE
- FACILITIES
- COMMON
- LEARNING CENTER
- DINING

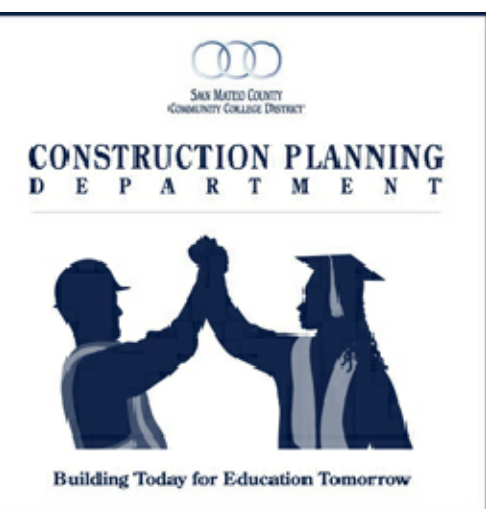

Golden
 Project Mgmt
 Installation
 38507 Cherry Street, Suite C
 Newark, CA 94560
 Tel. 510.248.0806
 Fax 510.248.0897


**PROJECT NAME: COLLEGE OF SAN MATEO
 BUILDING 10 COLLEGE CENTER
 SECOND FLOOR SPACE ASSIGNMENT**

Date: 12/29/2010
 Scale: NTS
 Sheet: 2/4
 Drafter: CPD-DN

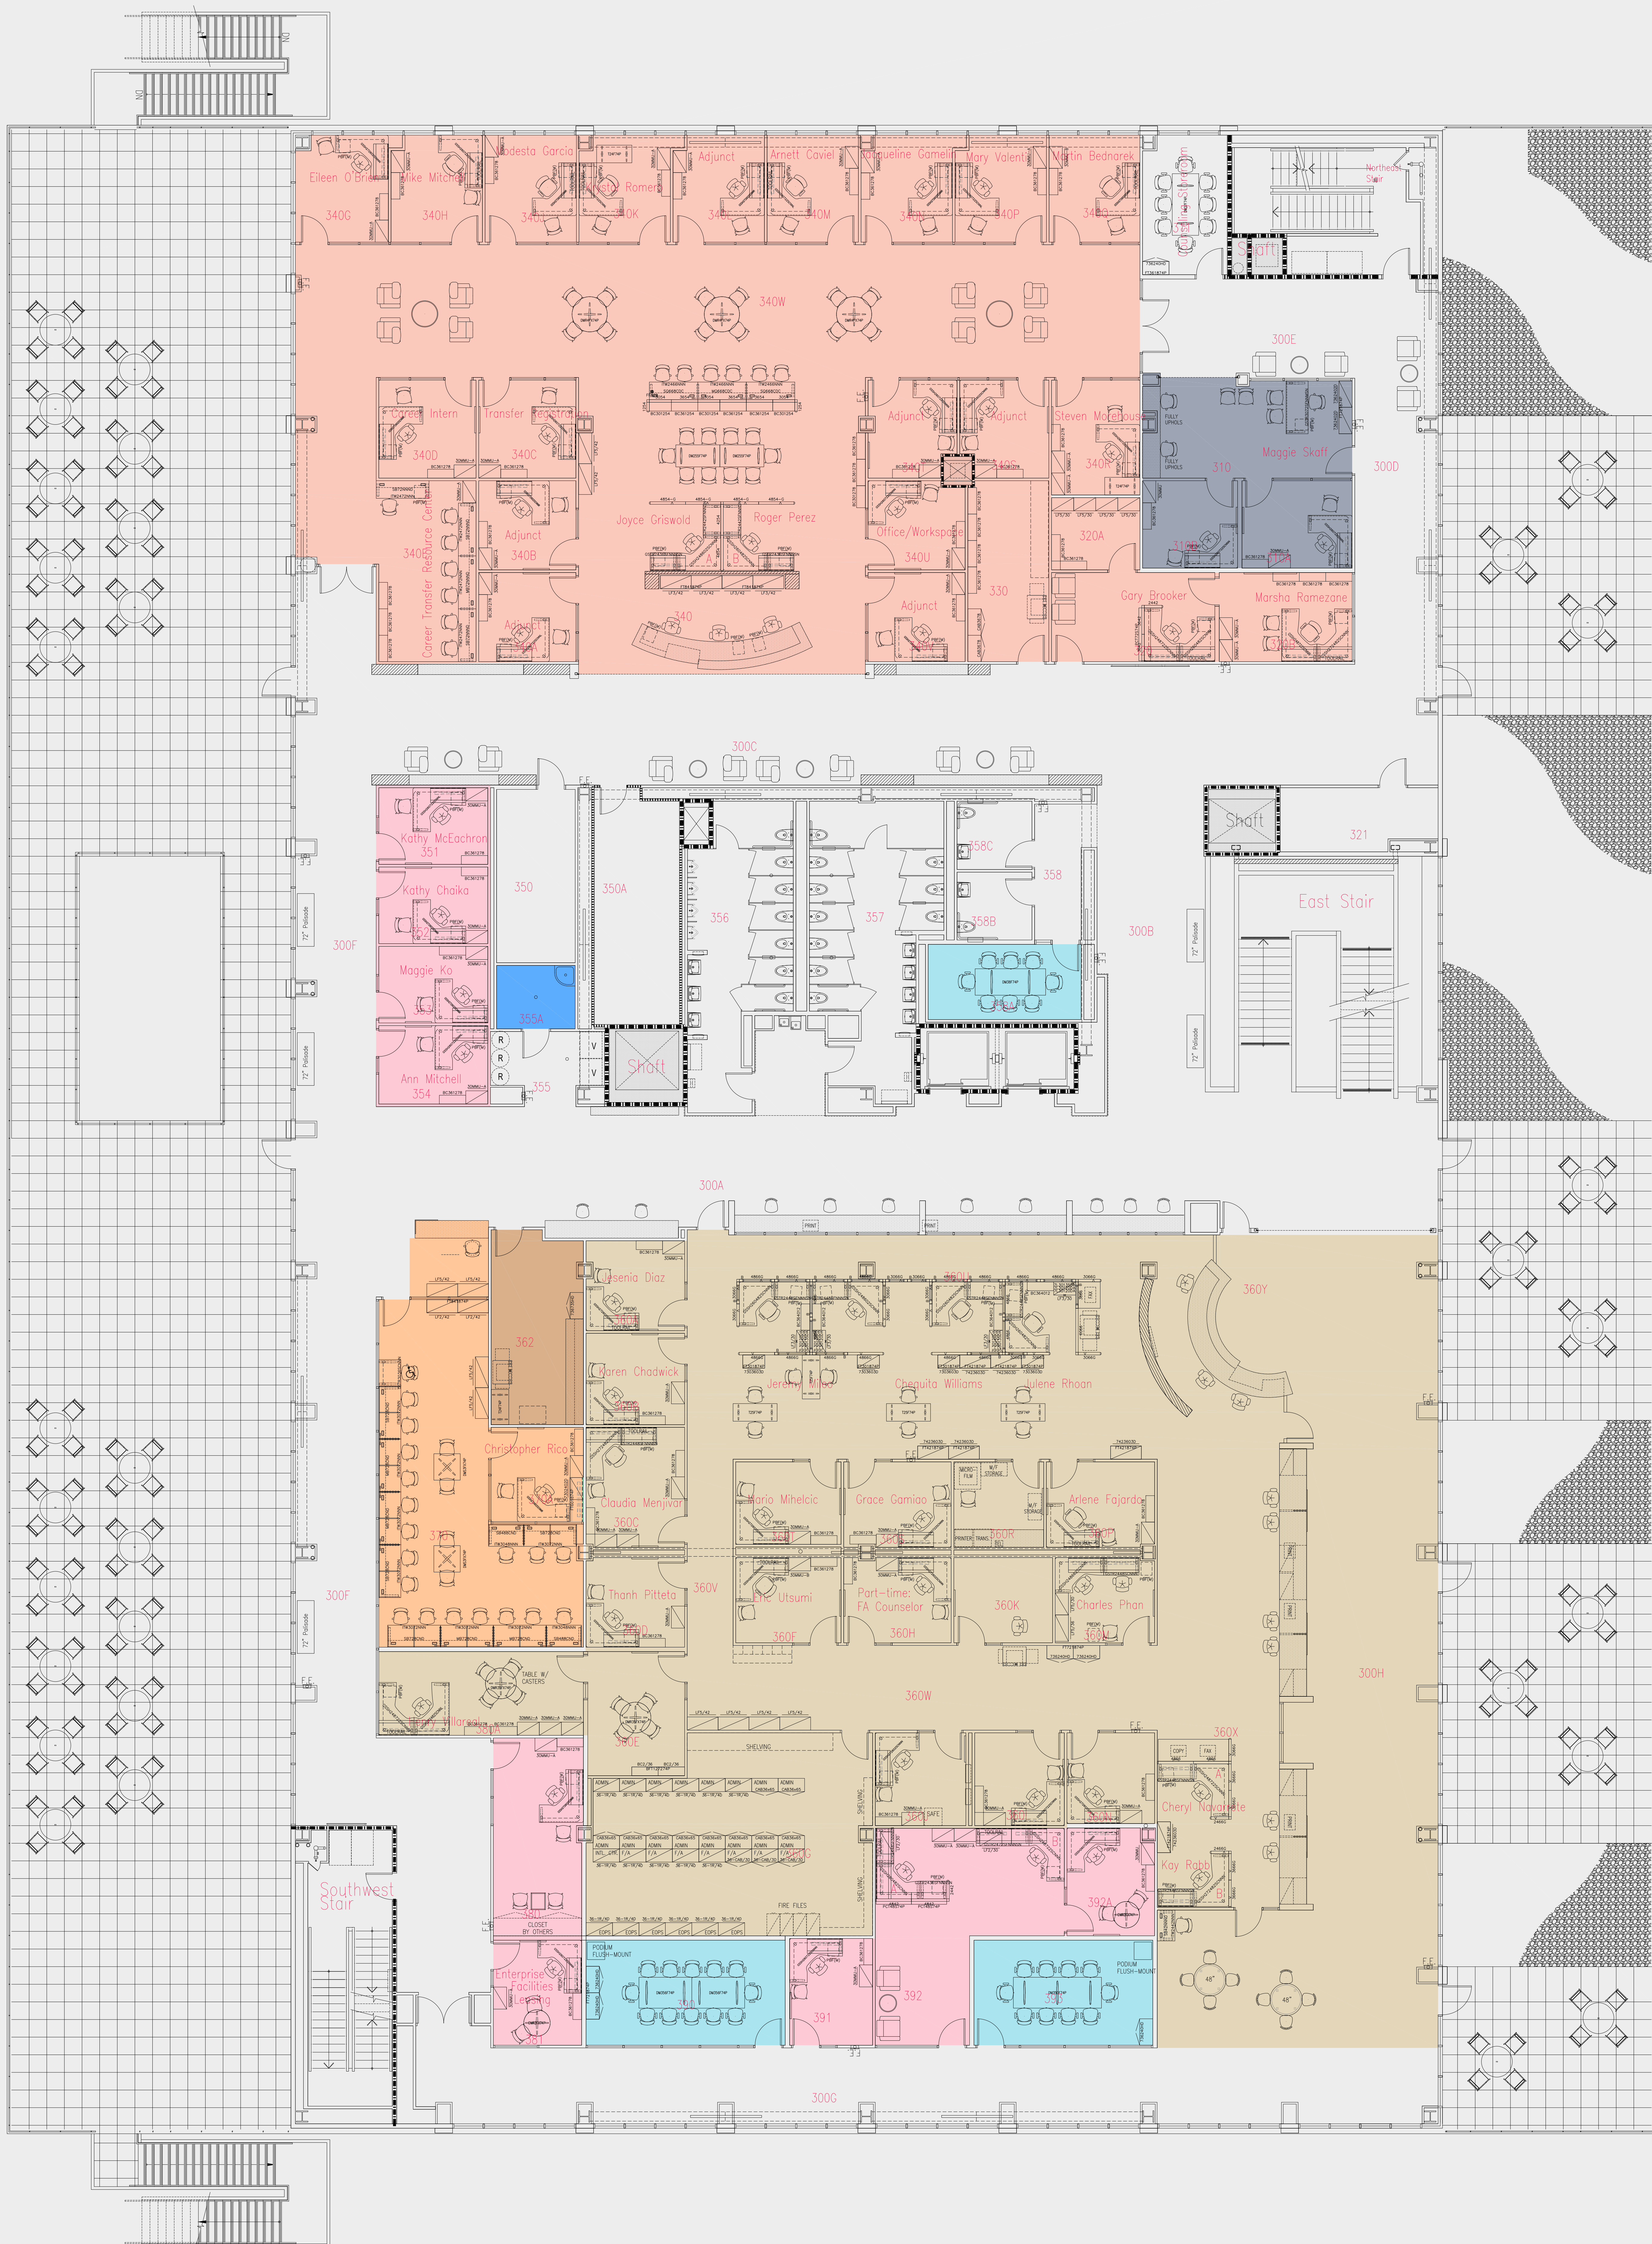

LEGEND

- A/R
- MEETING
- ASSESSMENT
- OTHER
- SS/COUNSELING
- FACILITIES
- INTERNATIONAL STUDENT
- UNNAMED
- COMMON RESOURCE
- COMMON

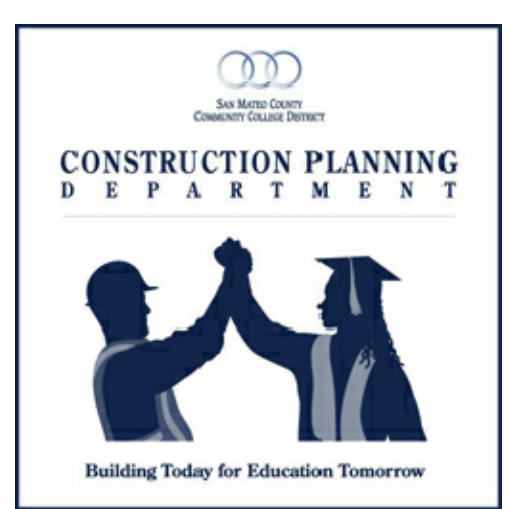

Golden
Project Mgmt
Installation
38507 Cherry Street, Suite C
Newark, CA 94560
Tel 510.248.0806
Fax 510.248.0897

PROJECT NAME: COLLEGE OF SAN MATEO
BUILDING 10 COLLEGE CENTER
THIRD FLOOR SPACE ASSIGNMENT

Date: 01/13/2011
Scale: NTS
Sheet: 3/4
Drafter: CPD-DN



LEGEND

- DIVISION DEAN
- MEETING
- PRM
- SPECIAL PROGRAM
- FACULTY OFFICE
- FACULTIES
- PRESIDENT/VP
- COMMON RESOURCE



Golden
 Project Mgmt
 Installation
 38507 Cherry Street, Suite C
 Newark, CA 94560
 Tel: 510.248.0806
 Fax: 510.248.0897

**PROJECT NAME: COLLEGE OF SAN MATEO
 BUILDING 10 COLLEGE CENTER
 FOURTH FLOOR SPACE ASSIGNMENT**

Date: 12/20/2010
 Scale: NTS
 Sheet: 4/4
 Drafter: CPD-DN