
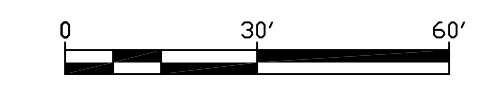


1

SITE PLAN

SCALE: 1" = 30'-0"

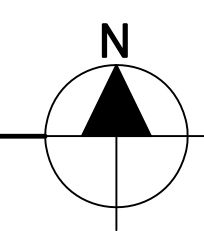


# Skyline College - Environmental Science Building

CONCEPTUAL FLOOR PLANS  
TOTAL BUILDING SF = 14,250 SF  
SCALE 1" = 30' -0"  
06 / 25 / 2014

**BC|A**

architecture  
planning  
interiors

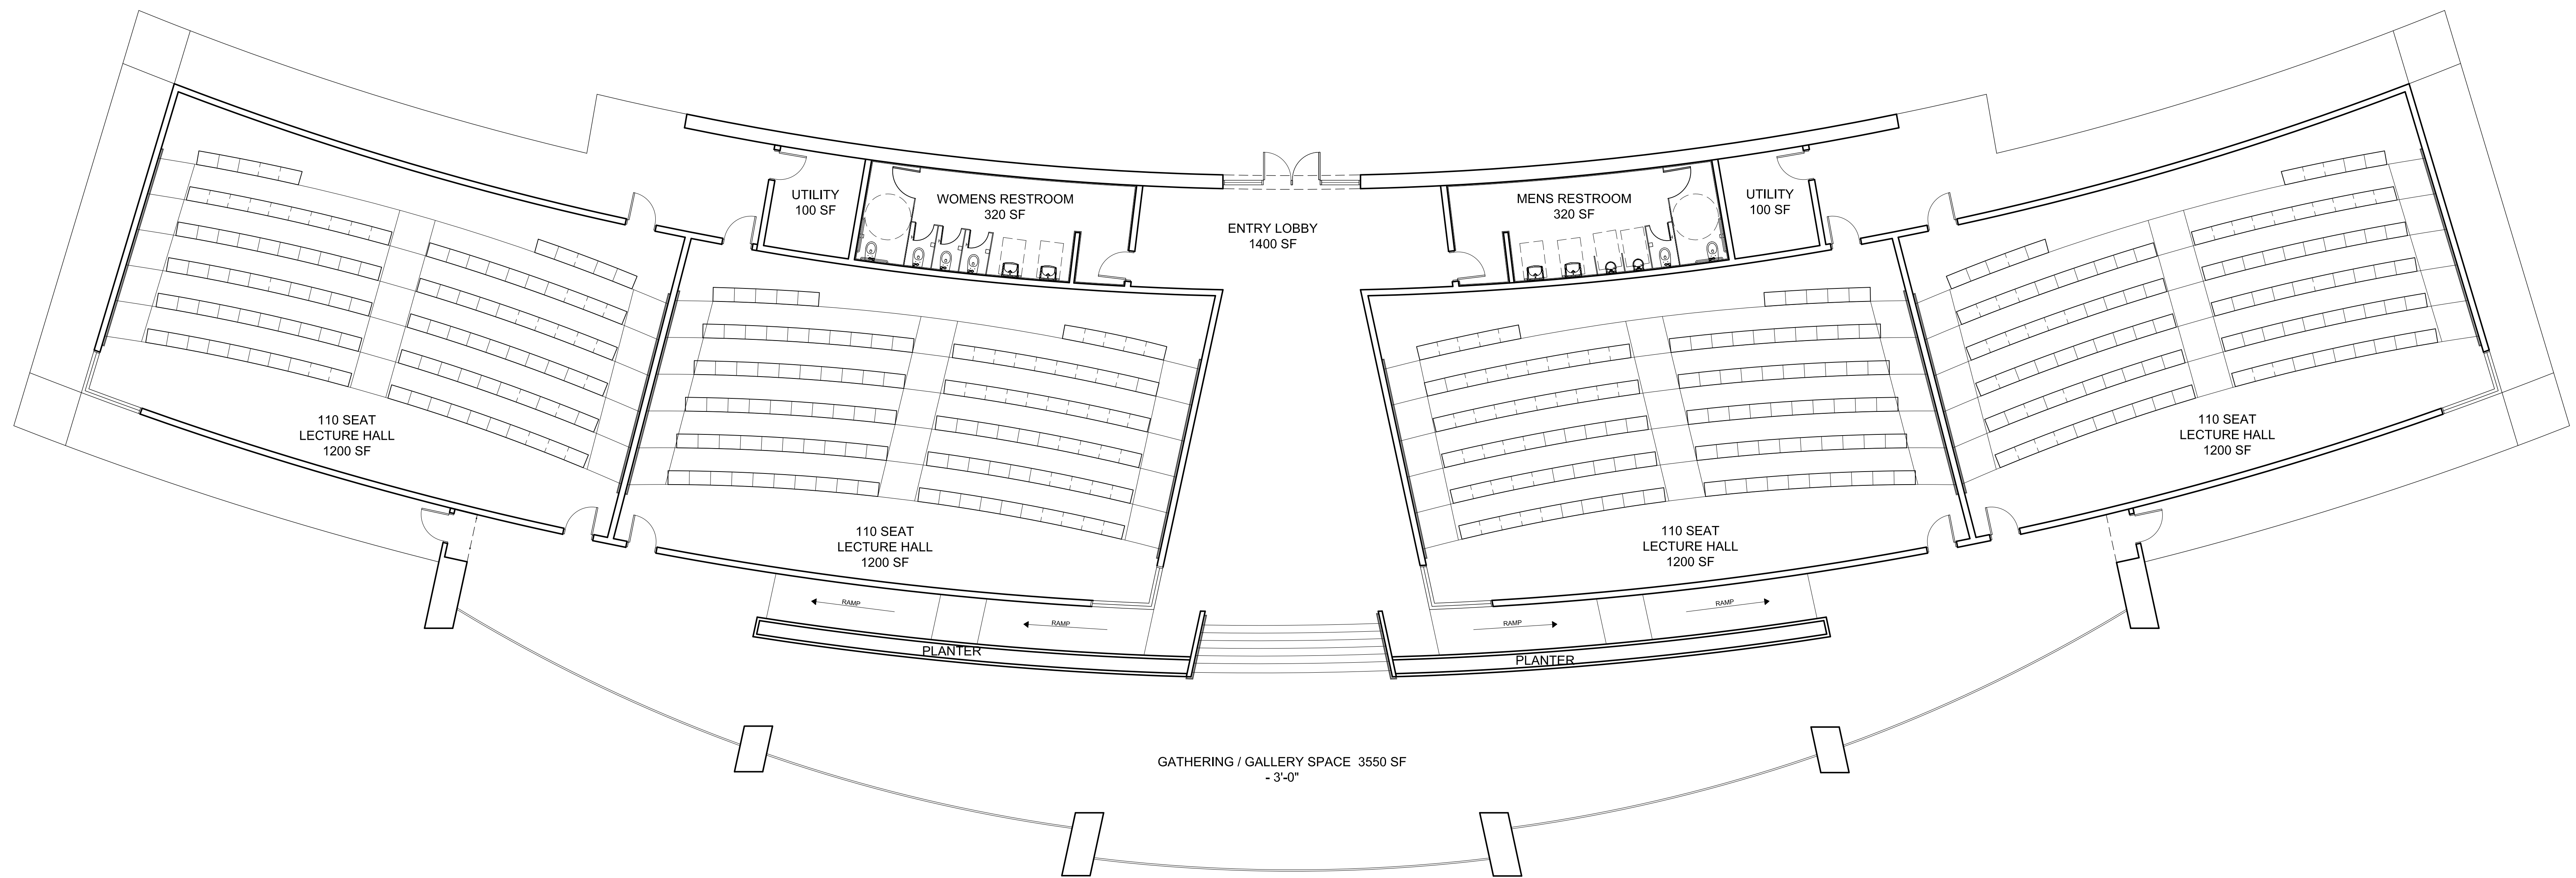

1 FLOOR PLAN - 14,250 SF

SCALE 1/8" = 1'-0"  
 0 6' 12'

# Skyline College - Environmental Science Building

CONCEPTUAL FLOOR PLANS  
 TOTAL BUILDING SF = 14,250 SF  
 SCALE 1/8" = 1'-0"  
 06 / 25 / 2014

**BC|A**

architecture  
 planning  
 interiors



# Skyline College - Environmental Science Building

CONCEPTUAL RENDERING  
TOTAL BUILDING SF = 14,250 SF  
06 / 25 / 2014

**BCA**

architecture  
planning  
interiors




# Skyline College - Environmental Science Building

CONCEPTUAL RENDERING  
TOTAL BUILDING SF = 14,250 SF  
06 / 25 / 2014

**BCA**

architecture  
planning  
interiors

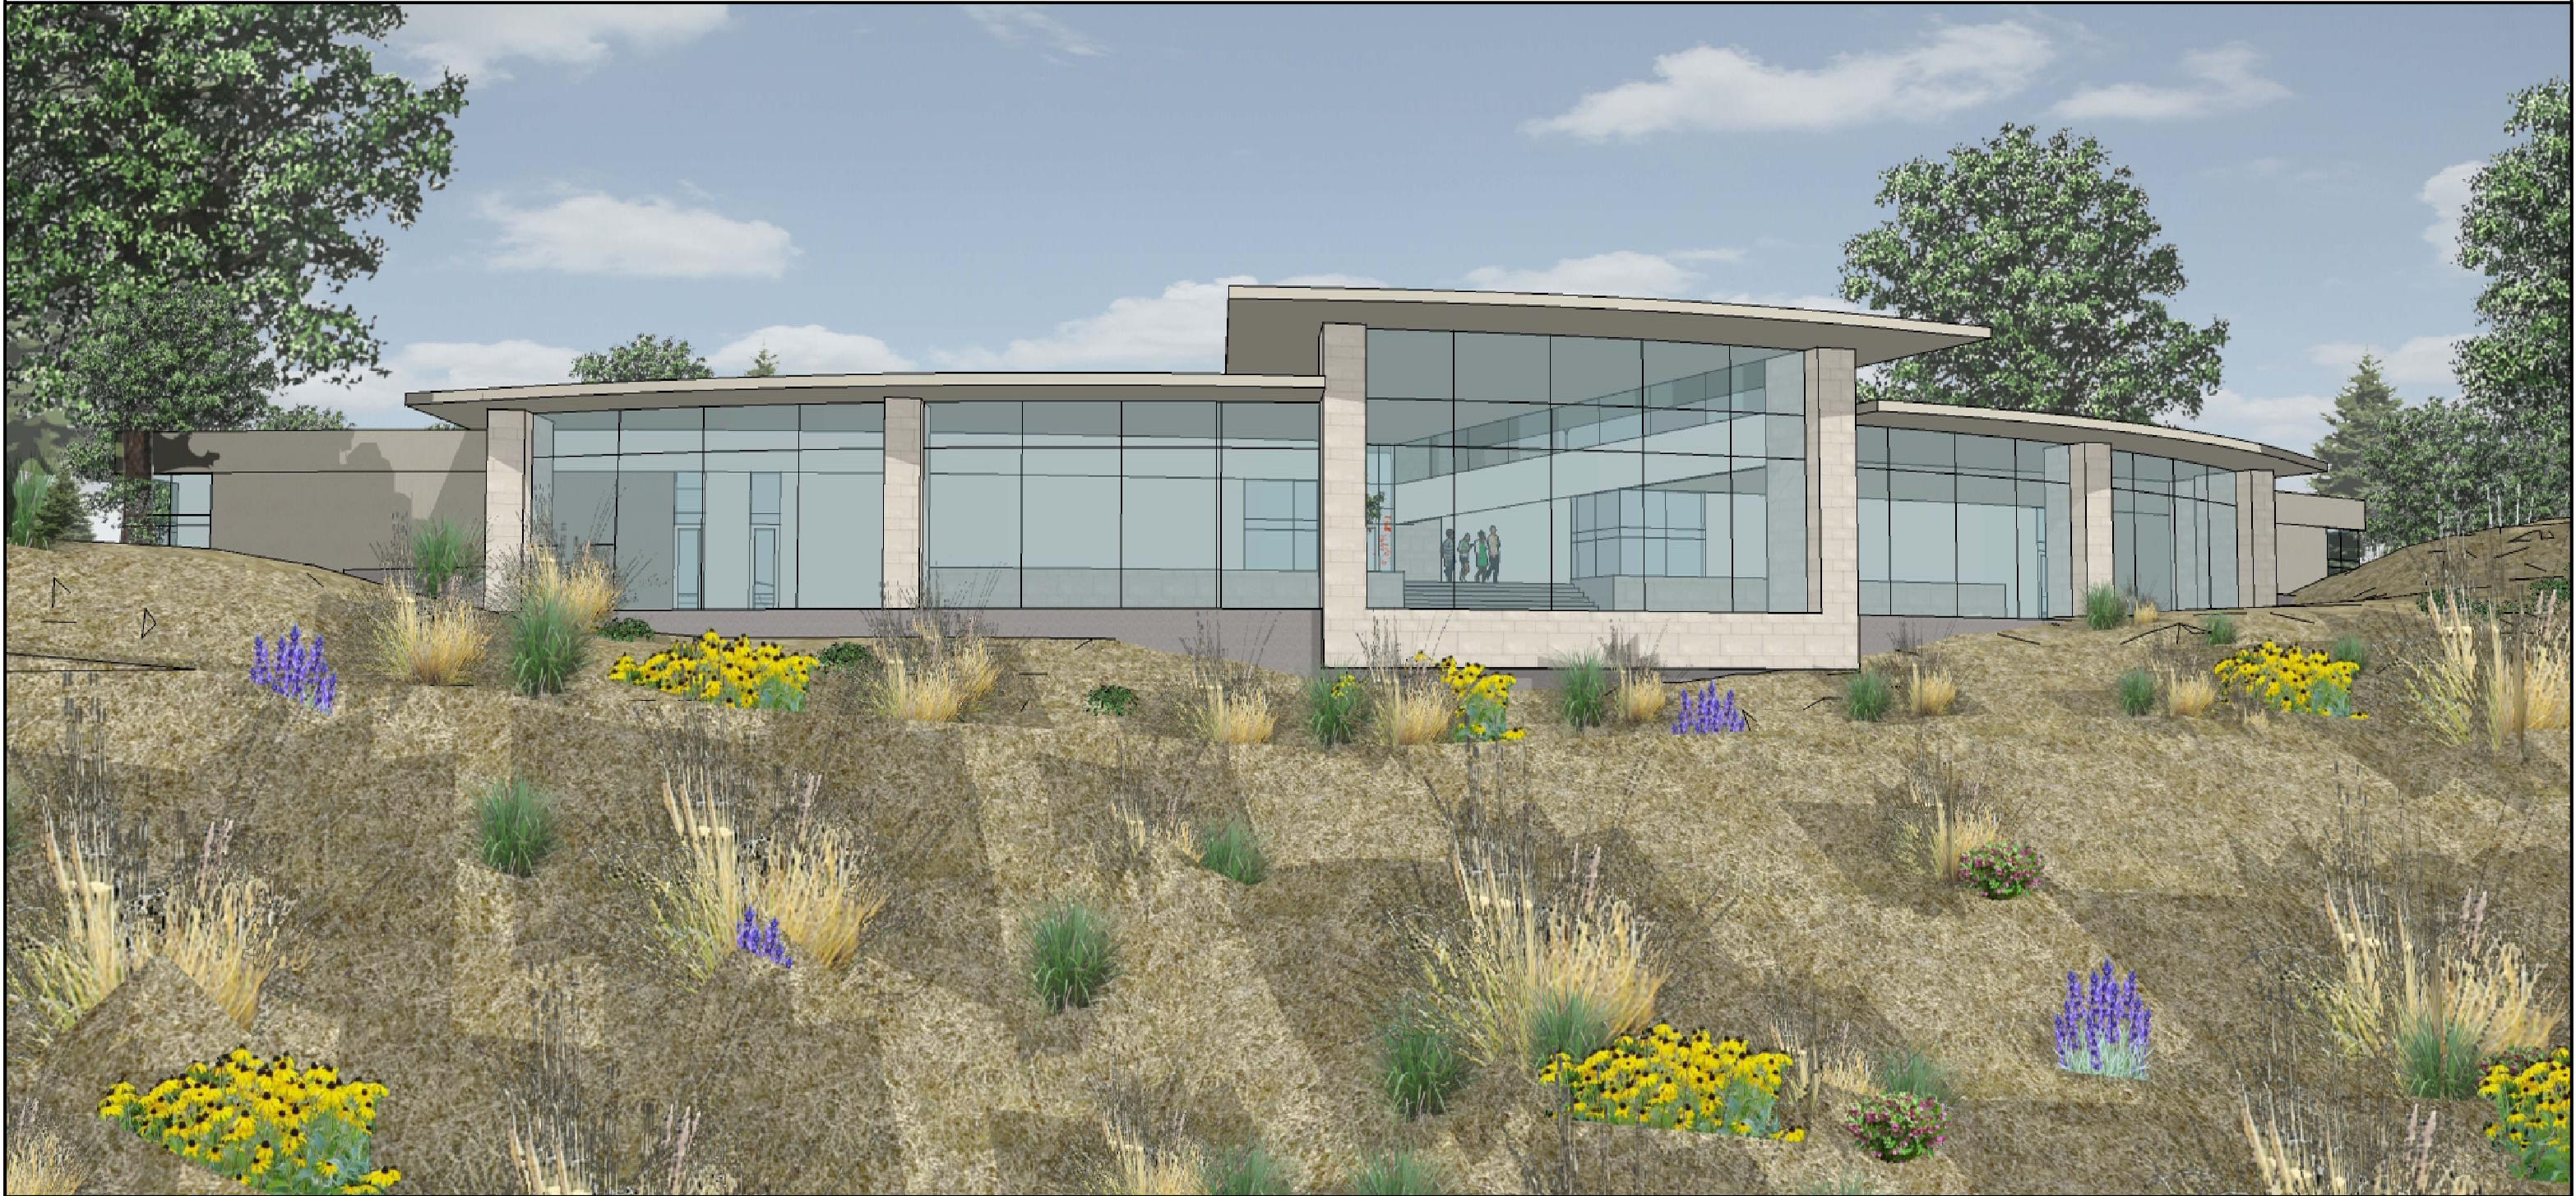

# Skyline College - Environmental Science Building

CONCEPTUAL RENDERING  
TOTAL BUILDING SF = 14,250 SF  
06 / 25 / 2014

**BCA**

architecture  
planning  
interiors