


REVISIONS NO.	DATE	DESCRIPTION
1		
2		
3		
4		

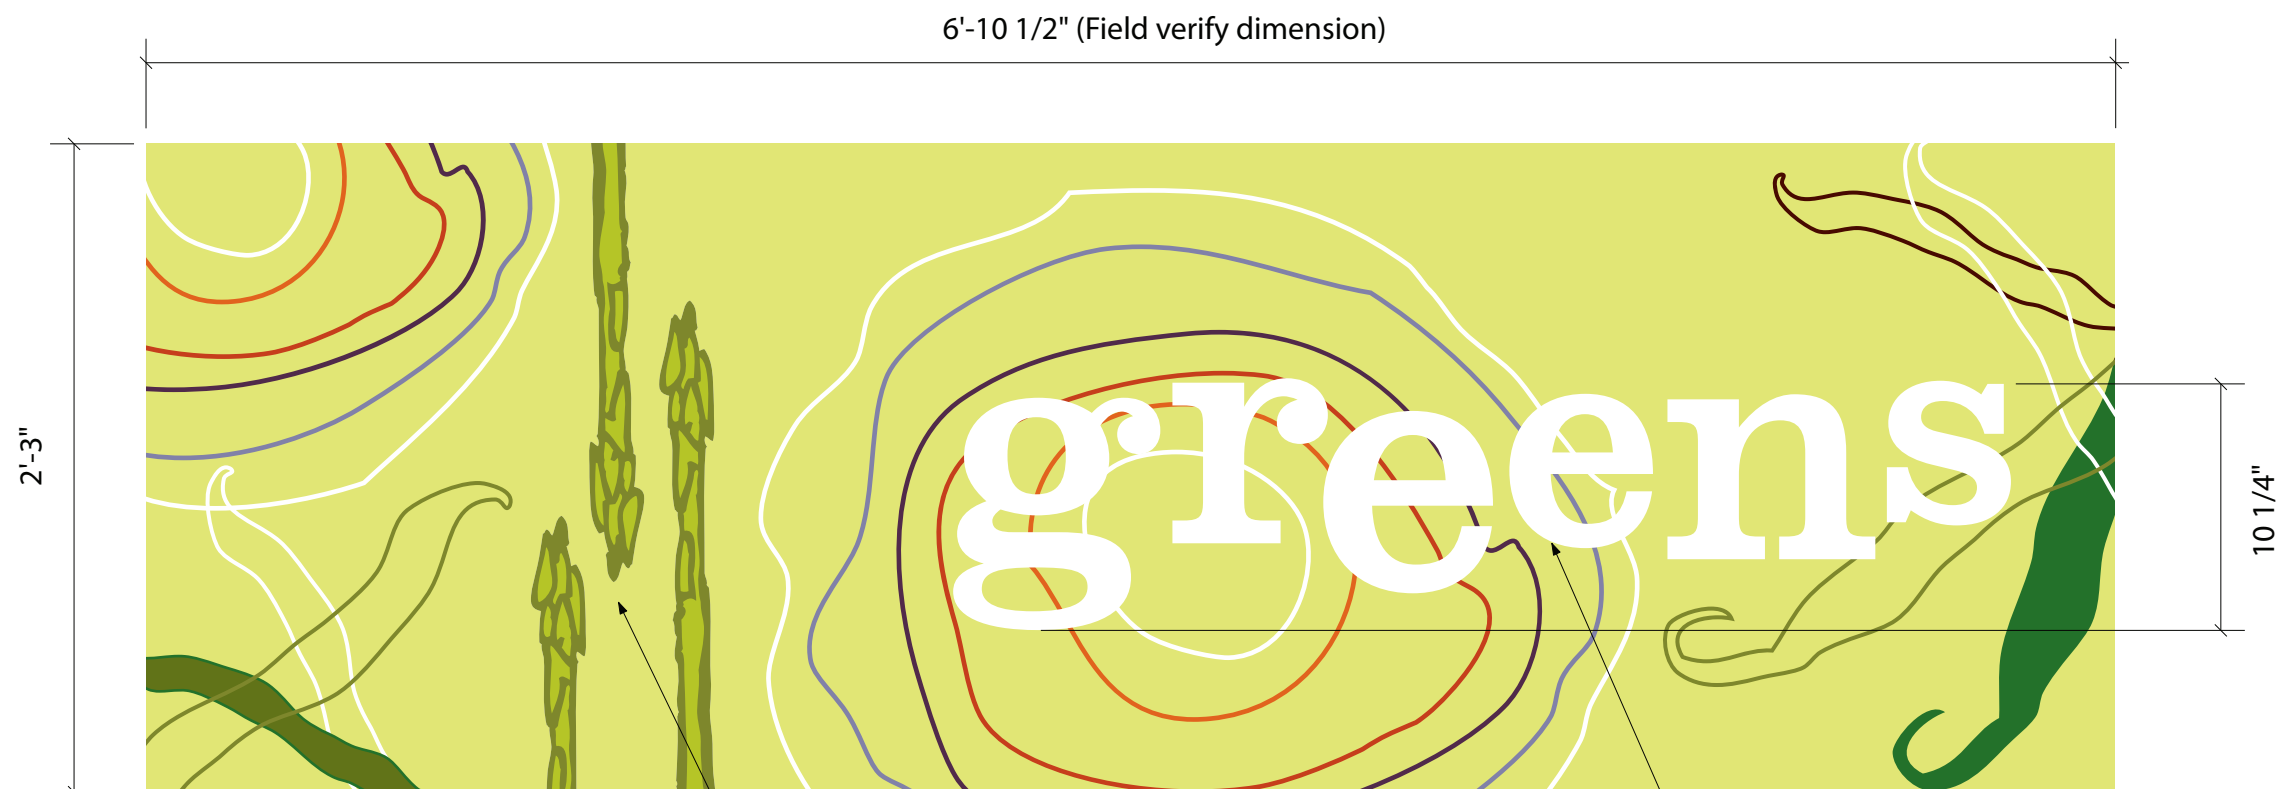

6'-10 1/2" (Field verify dimension)

2'-3"

10 1/4"

1/2" - 1" sintra panel with printed vinyl graphic fitted to edges of sign panel frame. Sides painted to match PMS 5285C. Use supplied final art for background titled: "G_FINAL_art_ACTUAL_3_06.ai" (actual size artwork) Color: final colors of background for graphic panel determined by color proof from vendor (final colors TBD by CSM)

1/2" sintra dimensional letters painted white. 1/4" concealed spacers behind letters Use supplied final art for letters titled: "G_FINAL_letters_ACTUAL_3_06.ai" (actual size artwork) Color: white

1 SIGN TYPE 2.10 GREENS
SCALE: 1 1/2" = 1'-0"