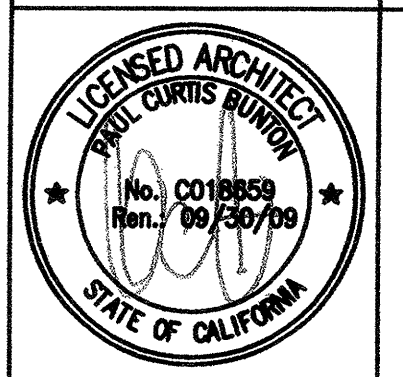


THIRD FLOOR EXITING PLAN
N.T.S. 1

GENERAL NOTES

- OCCUPANT LOAD FACTORS ARE ACCORDING TO CBC SECTION 1004, TABLE NO. 1004.1.1.
- SHAFT AREA EXCLUDED FROM GROSS FLOOR AREA (CBC 1002).
- WHERE OCCUPANT LOAD SIGN IS REQUIRED THE ROOM SHALL BE POSTED WITH A SIGN NEAR THE MAIN EXIT FROM THE ROOM. REFER TO SIGNAGE SCHEDULE FOR DETAIL (CBC 1004.3).
- COMMON PATH OF EGRESS TRAVEL IS 75' MAX. (CBC 1014.3).
- MAX ENTRANCE TRAVEL DISTANCE FROM ANY POINT IN AN OCCUPIED SPACE IS 200' (CBC TABLE 1016.1 FOR NON-SPRINKLERED BUILDINGS).

ARCHITECT	ENGINEER
	

- This sheet is part of a set and is not to be used alone.
- This sheet is not to be used for construction unless the architect's stamp and signature appear on the drawings and the status box indicates drawings have been released for construction.
- These plans and prints thereof, as instruments of service, are owned by the architect and are for use on this project only. Reproduction and/or distribution without the prior written consent of the architect is forbidden.
- Copyright Bunton Clifford Associates, 2007

REMARKS	DATE

EXIT PLAN LEGEND

AREA IDENTITY/CODE ANALYSIS

LOBBY = ROOM NAME
 B = OCCUPANCY GROUP
 900 = FLOOR AREA - SQUARE FEET
 45 = OCCUPANT LOAD (CBC TABLE 10-4)
 = OCCUPANT LOAD SIGN REQUIRED WHEN NOTED - SEC 1004.3 - REF SIGNAGE SCHEDULE

AREA OF 1 HR FIRE RESISTIVE CORRIDOR CONSTRUCTION - SEC 1005

PATH OF EGRESS - CUMULATIVE OCCUPANT LOAD

EXIT SIGN - REF ELEC
 PANIC HARDWARE DEVICE - REF DOOR SCHED AND HARDWARE GROUP

OCCUPANT LOAD SCHEDULE

SPACE USE	OCCUPANT LOAD FACTOR SF / OCCUPANT
ACCESSORY STORAGE AREAS, MECHANICAL EQUIPMENT ROOM	300 GROSS
ASSEMBLY WITHOUT FIXED SEATS UNCONCENTRATED (TABLES & CHAIRS) CONCENTRATED (CHAIRS NOT FIXED)	15 NET 7 NET
BUSINESS AREAS	100 GROSS
EDUCATIONAL CLASSROOM AREA	20 NET
KITCHENS, COMMERCIAL	200 GROSS
MERCANTILE (SERVERY)	30 GROSS

DATE	08/29/08
DATE	01/22/08
DATE	01/22/08
DATE	01/22/08
DATE	01/22/08
DATE	01/22/08
DATE	01/22/08
DATE	01/22/08
DATE	01/22/08
DATE	01/22/08

FILE NO. 41-C1
 IDENTIFICATION STAMP
 DIV. OF THE STATE ARCHITECT
 01-110074
 MAR 19 2008

BUILDINGS 5 & 6 RENOVATIONS
 San Mateo County Community College District

DSA SUBMITTAL

CAÑADA COLLEGE
 4200 Farm Hill Boulevard
 Redwood City, CA 94061

THIRD FLOOR EXITING PLANS

Date	08/29/08	Drawing Number	A0.62
Scale	AS NOTED		
Project Number	07013		

BCA
 architecture
 planning
 interiors

Bunton Clifford Associates, Inc.
 210 Hammond Ave.
 Fremont, California 94539
 [T] 510.445.1000
 [F] 510.445.1005
 www.BCAincOnline.com