
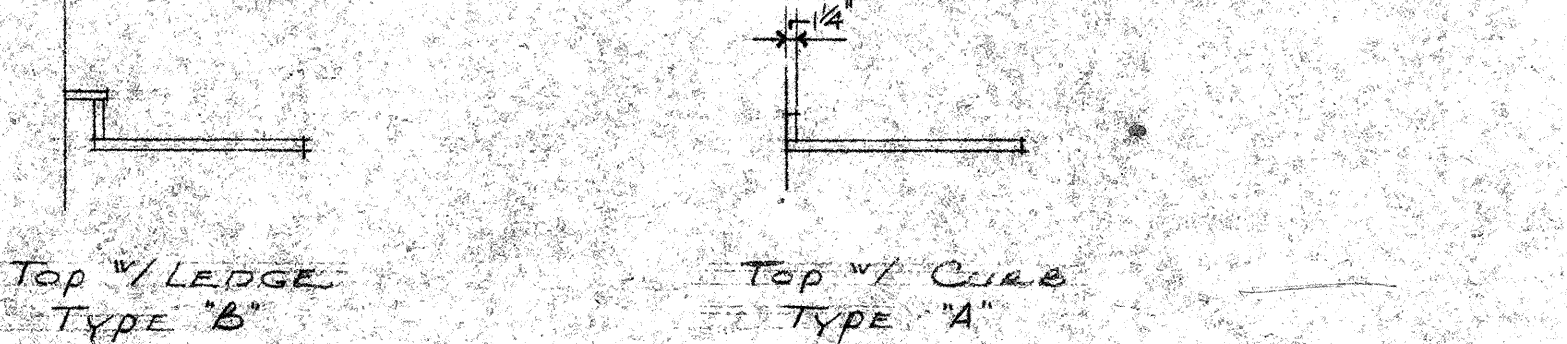


ROOM	Room No.	Item No.	QTY	DESCRIPTION	DETAIL REF.	REMARKS	SINKS	UTILITIES	WATER	GAS	AIR	OXYGEN	ELEC.	D.W.	OTHER

HAMILTON CATALOG & MISCELLANEOUS REFERENCE NUMBERS		
C1	2P223	W1 8W75
C2	2P245	W2 8W80
C3	2P153	W3 12W55
C4	2W121	W4 8W90
C5	2W122	W5 8W92
C6	2W123	W6 8W94
C7	2W124	W7 12W64
C8	2W125	W8 8W94
C9	2W223	W9 12W4
C10	2W224	W10 12W6
C11	2W246	W11 8W93
C12	2W247	W12 8W84
C13	2W492	W13 8W95
C14	2W160	W14 12W52
C15	2W124	W15 8W94
C16	2W456	W16 8W92
C17	2W246	W17 12W55
C18	2W223	
C19	2W245	
C20	2W122	
C21	4W152	
C22	2W124	
C23	2W125	
C24	2W151	
C25	2W324	
C26	2W324	
C27	2W15	
C28	2W324	
C29	2W154	
C30	2W122	
C31	2W123	
C32	4W152	
C33	2W123	
C34	2W123	
C35	2W123	
C36	2W123	

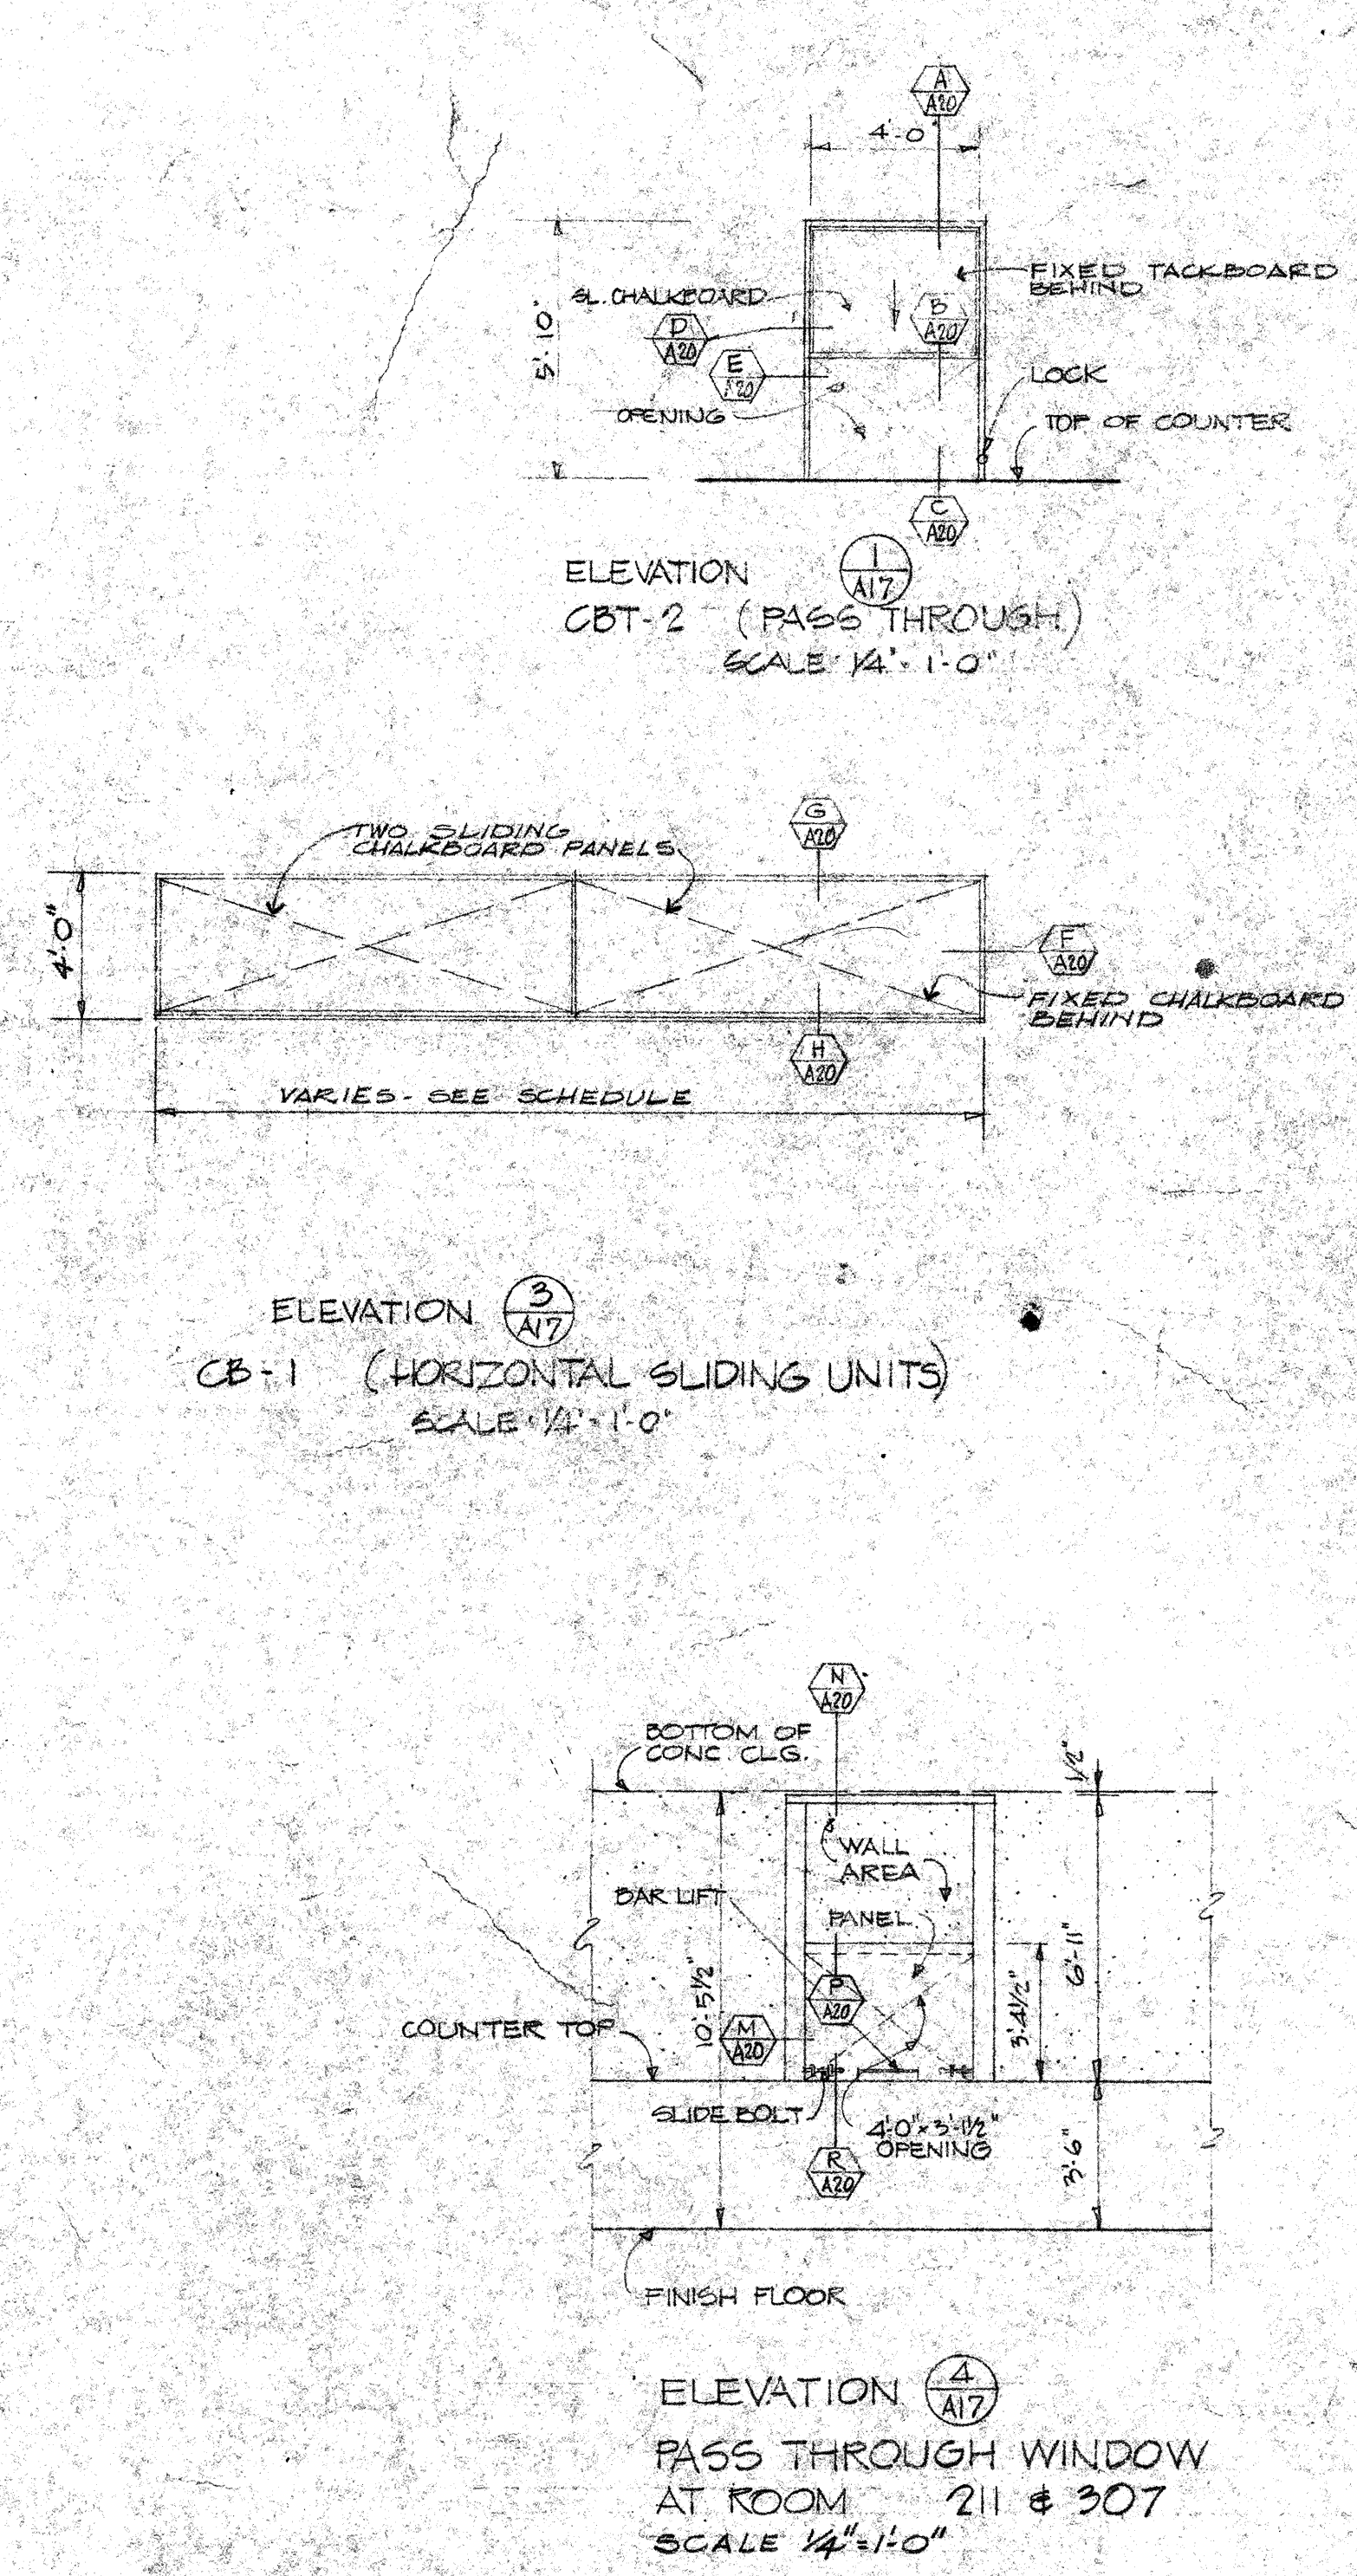

Sheet A-11 - Prep. Room 118 - Under Remarks, Change 'Oil unit' to 'C12 & C15 units'.

Sheet A-17

a. Schedule of Catalog and Reference Nos. - add top Type 6, Imperial Stone.

b. Schedule of Furniture - Rooms 201, 202, 210, 211, 311, 302, 303, 404, 419 and 421 - change tops from Type 26 to Type 27.

GENERAL NOTES

1. SINKS AT STAINLESS STEEL TOPS TO BE SAME MATERIAL AS TOP.

2. ALL LOCKS TO BE HEAVY DUTY BRASS, BARREL CYLINDER TYPE WITH 1/4" THUMBSCREW EXCEPT WHERE NOTED.

JOHN CARL WARNECKE & ASSOCIATES ARCHITECTS AND PLANNING CONSULTANTS 61 NEW MONTGOMERY STREET SAN FRANCISCO

JOHN CARL WARNECKE & ASSOCIATES ARCHITECTS AND PLANNING CONSULTANTS 61 NEW MONTGOMERY STREET SAN FRANCISCO

ISADORE THOMPSON STRUCTURAL ENGINEERS MECH. & ELEC. ENGINEERS CIVIL ENGINEERS

BUILDING A SCIENCE, TECH./VOC. SCHEDULE LABORATORY FURNITURE SCHEDULE

MATEO & RAMON ROTUNDO ARCHITECTS

COLLEGE OF SAN MATEO SAN BRUNO CALIFORNIA

SCALE: AS SHOWN JOB NO. 44-15 D.B. CHECK BY DATE JAN. 16, 1967

SHEET NUMBER 11 OF 20 SHEETS REVISION NO.