
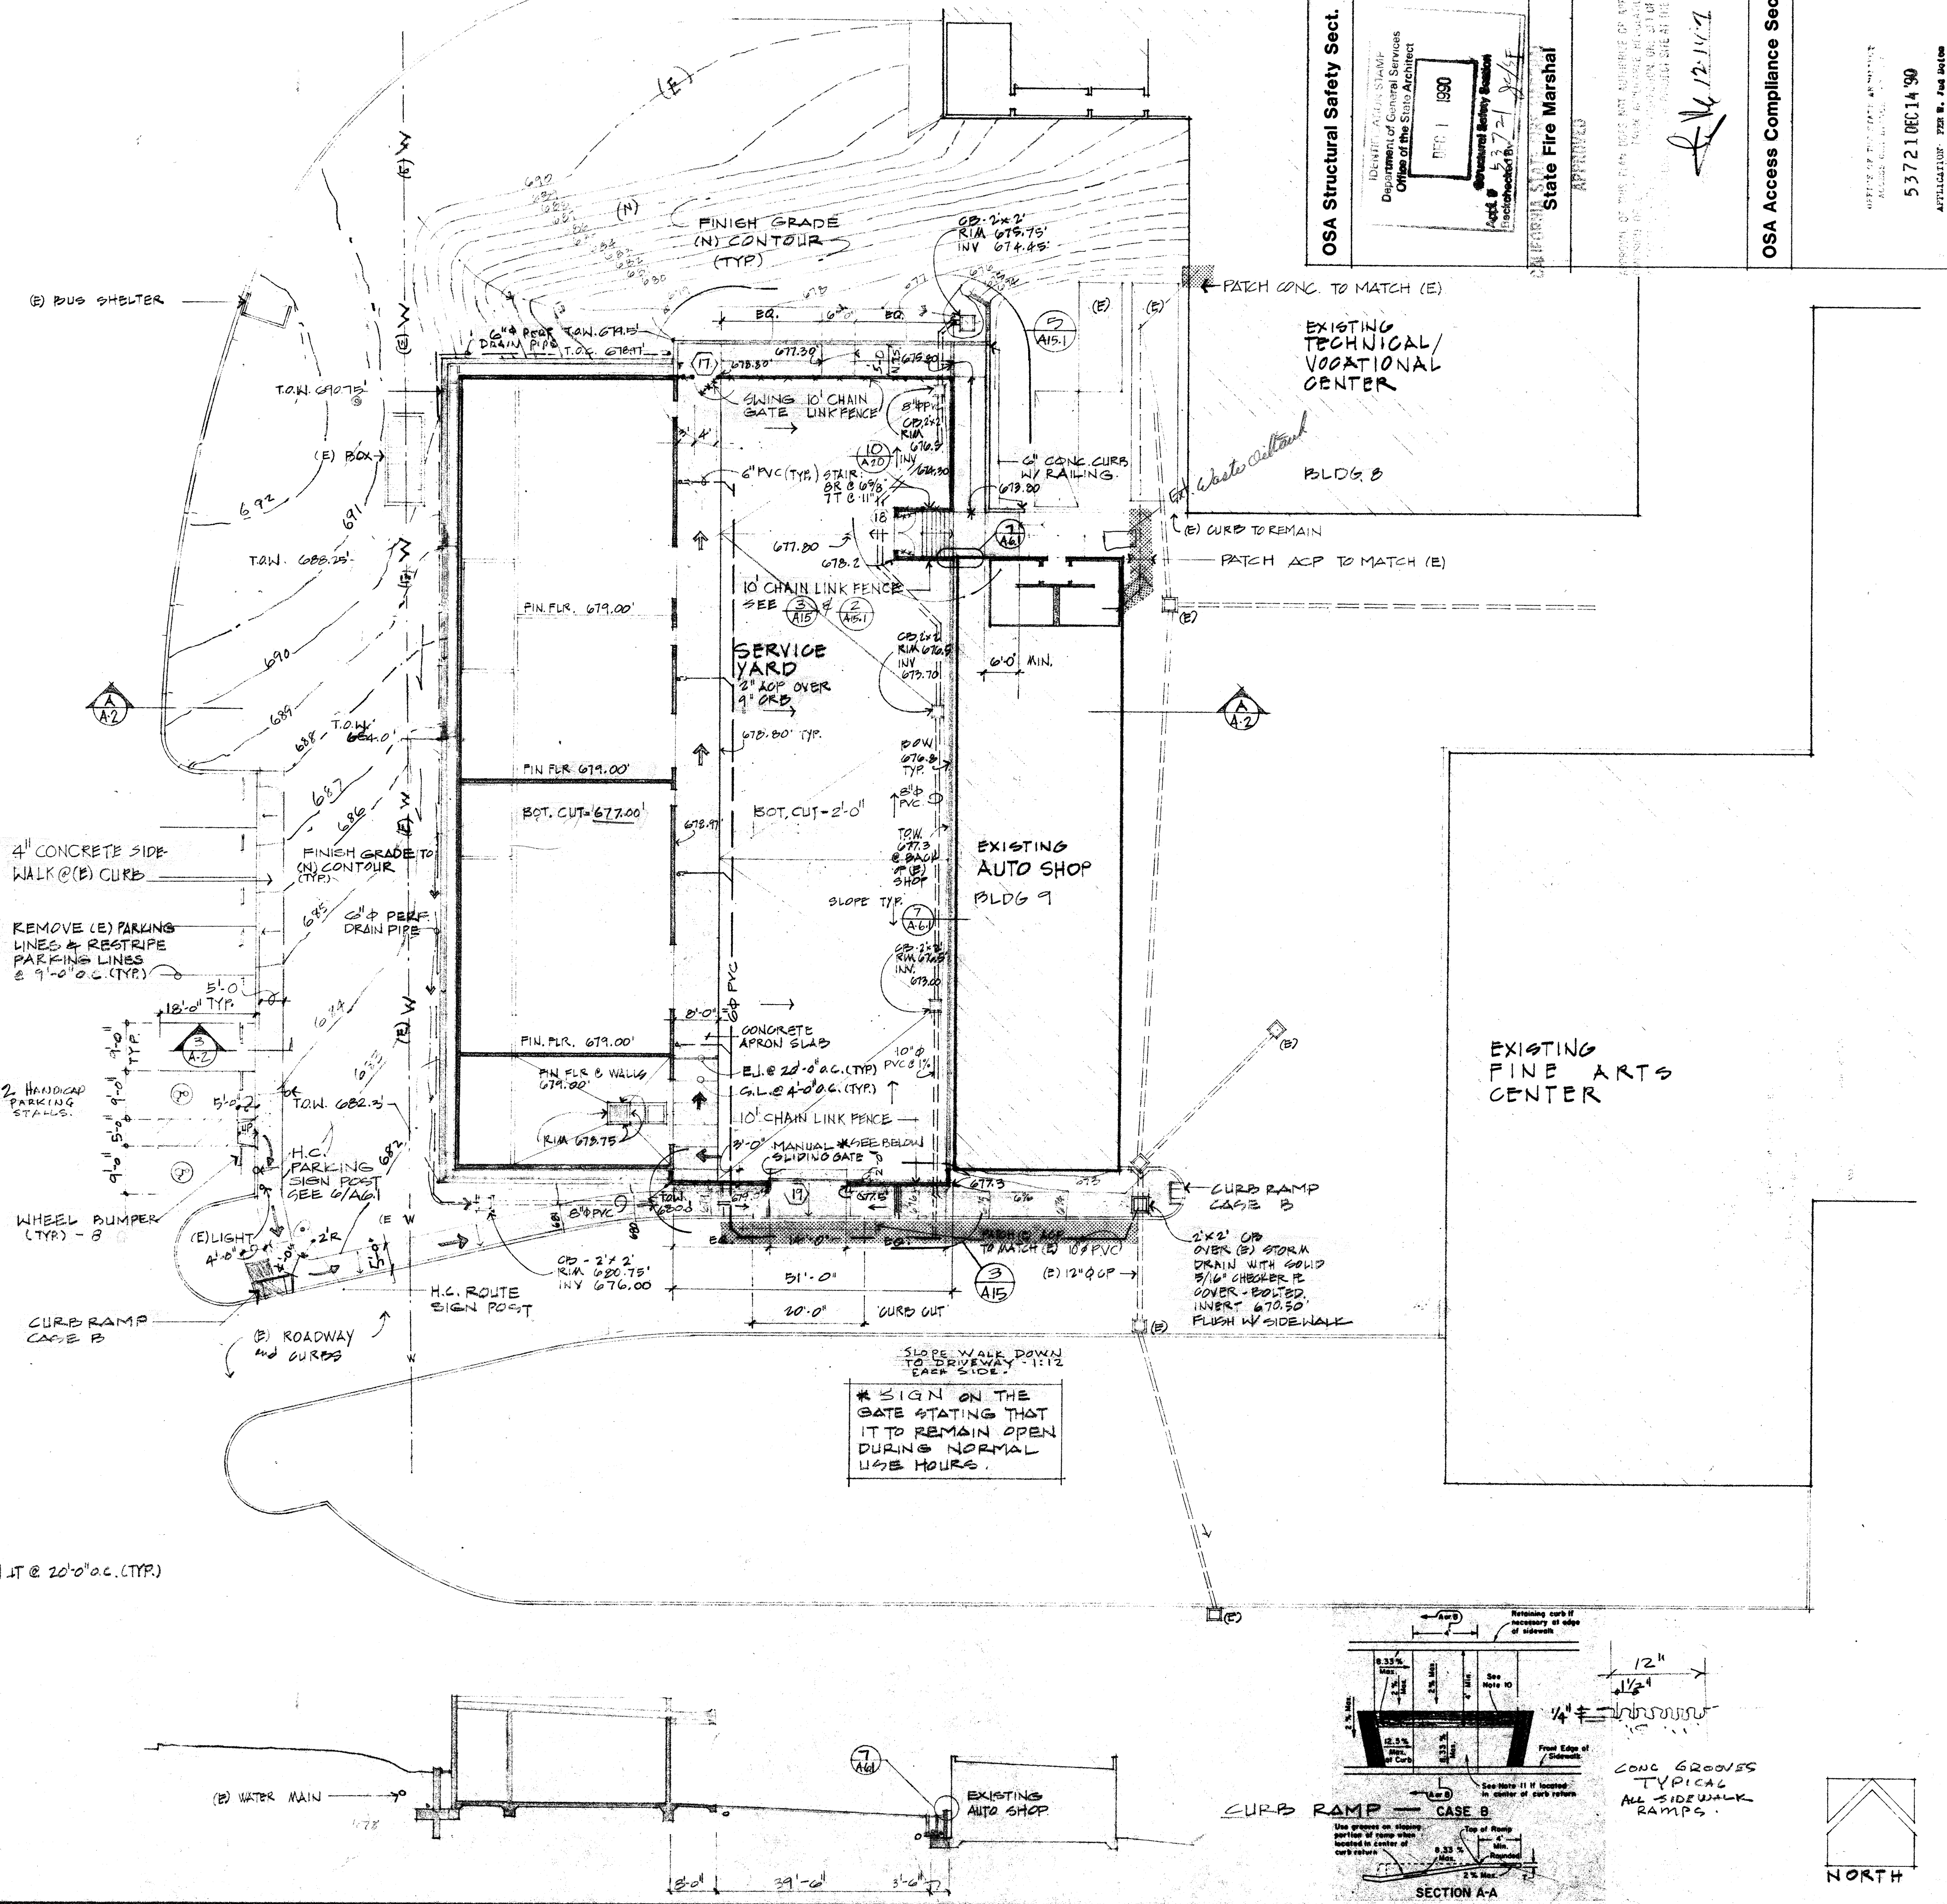


- SITE NOTES**
- SOIL BORING TEST
 - ACCURACY OF GITE PLAN: THIS PLAN IS DERIVED FROM OLD DRAWINGS AND INFORMATION PROVIDED BY THE OWNER. VERIFY BUILDING, TOPO GRAPHY AND UTILITY LOCATIONS PRIOR TO CONSTRUCTION COMMENCEMENT.
 - REMOVE (E) IRRIGATION SYSTEM FROM AREA OF EXCAVATION AND REROUTE PIPING AROUND NEW FACILITIES TO CHARGE (E) IRRIGATION SYSTEMS BEYOND THIS SITE SUPPLIED BY THE REMOVED PIPING, (BY OWNER)
 - ALIGN AUTOMOTIVE CLASSROOM BUILDING'S SOUTH END WITH EXISTING AUTO SHOP'S SOUTH END
 - SAWCUT (E) ACP TO INSTALL NEW STORM DRAINS & DRIVEWAY. PATCH TO MATCH (E)
 - REMOVE (E) TREE; REMOVE (E) SHRUBS AS REQUIRED.

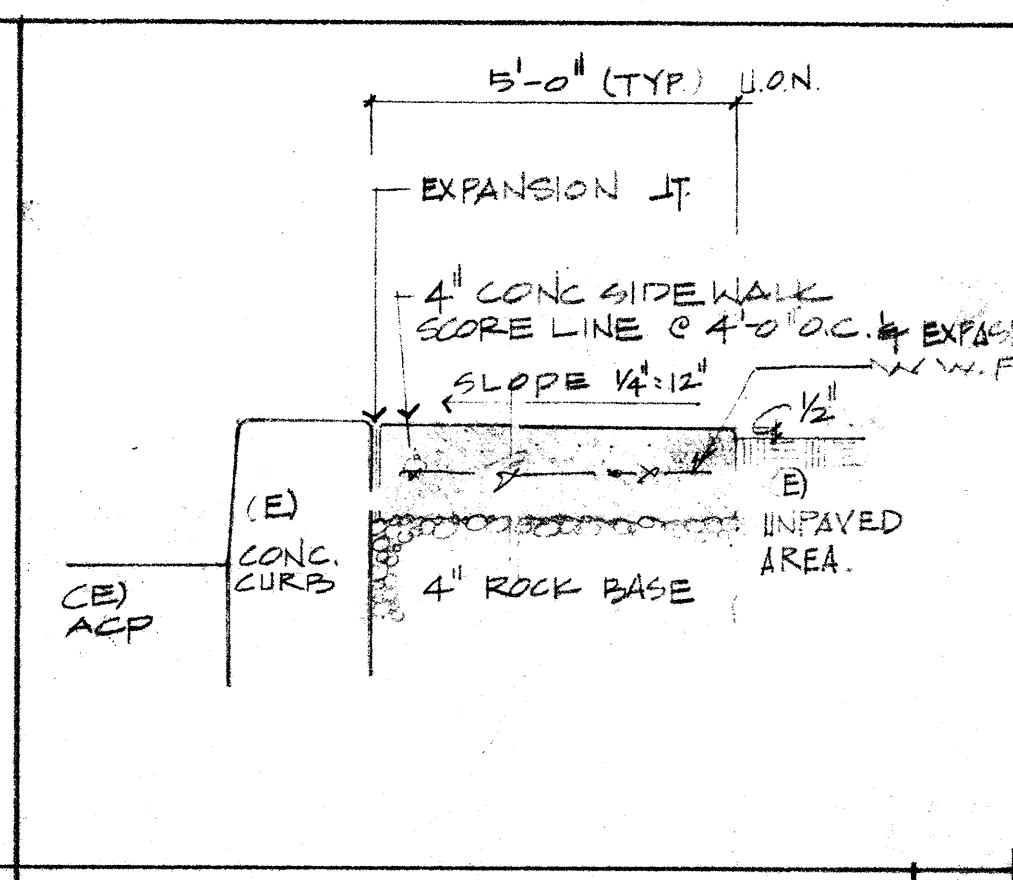

OSA Structural Safety Sect.
 IDENTIFIED ARCHITECT'S STAMP
 Department of General Services
 Office of the State Architect
 SEP 1 1990
 State Fire Marshal
 OSA Access Compliance Sect.
 5372 L06C14'90
 12/1/97

EXISTING SITE PLAN

SITE PLAN and SECTION (A-A)

REV. 8-22-90

KELLER AND DASEKING ARCHITECTS
 WALTER L. KELLER A.I.A.
 WILLIAM H. DASEKING A.I.A.
 825 OAK GROVE AVENUE
 MENLO PARK, CA 94025 415/322-5366

AUTOMOTIVE CLASSROOM BUILDING
 TOILET ROOM RENOVATIONS
 SKYLINE COLLEGE
 SAN MATEO COUNTY COMMUNITY COLLEGE DISTRICT

8906
 3-12-90
 A2
 2 of 4!