

SHEET NOTES

- 1 REMOVE (E) 12x12 ACT CEILING TILE SYSTEM, 4 RECESSED LIGHT FIXTURES & REGISTERS THIS AREA (TYP. @ DASHED LINES U.O.N.) BY DISTRICT'S ABATEMENT CONTRACTOR
- 2 REMOVE (E) SURFACE MOUNTED ACOUSTICAL TILES & LIGHT FIXTURES THIS AREA (TYP. @ DASHED LINES, U.O.N.) BY DISTRICT'S ABATEMENT CONTRACTOR
- 3 REMOVE (E) SUSPENDED ACOUSTICAL PANEL CEILING SYSTEM, RECESSED & SURFACE MTD. LIGHT FIXTURES & REGISTERS THIS AREA (TYP. @ DASHED LINES, U.O.N.) BY DISTRICT'S ABATEMENT CONTRACTOR
- 4 REMOVE (E) SUSPENDED LATH & PLASTER CEILING, RECESSED & SURFACE MTD. LIGHT FIXTURES & REGISTERS THIS AREA (TYP. @ HATCHED AREA, U.O.N.) BY DISTRICT'S ABATEMENT CONTRACTOR
- 5 REMOVE SUSPENDED LIGHT FIXTURE BY DISTRICT'S ABATEMENT CONTRACTOR
- 14 (E) EXPOSED STRUCTURE



architecture
planning
interiors

Burton Clifford Associates, Inc.
210 Hammond Ave.
Fremont, California 94539
[T] 510.445.1000
[F] 510.445.1005
www.BCAincOnline.com

ARCHITECT	ENGINEER

1. This sheet is part of a set and is not to be used alone.
2. This sheet is not to be used for construction unless the architect's stamp and signature appear on the drawings and the status box indicates drawings have been released for construction.
3. These plans and price thereof, as instruments of service, are owned by the architect and are for use on this project only. Reproduction and/or distribution without the prior written consent of the architect is forbidden.
4. Copyright Burton Clifford Associates, 2009.

REMARKS	DATE
ADDENDUM NO. 1	08/18/09
ADDENDUM NO. 2	11/09/09

DRAWING STATUS	DATE
● DSA PLAN CHECK	08/28/08
● DSA BACK CHECK	01/22/09
● BINDING	09/18/09
○ CONSTRUCTION	

FILE NO. 41-C1
IDENTIFICATION STAMP
DIV. OF THE STATE ARCHITECT
01-110074
AC FLS SS
DATE


GENERAL NOTES

- A. UNLESS NOTED OTHERWISE, ALL DEMOLITION WORK SHALL BE BY THE GENERAL CONTRACTOR.
- B. PATCH AND REPAIR ALL SURFACES AFFECTED BY MODERNIZATIONS TO MATCH EXISTING ADJACENT SURFACES, U.O.N.
- C. REMOVE ALL (E) WALL MOUNTED ACCESSORIES, SALVAGE AND SURRENDER ALL TO OWNER, PATCH AND REPAIR ALL HOLES; PAINT TO MATCH.
- D. ABOVE THE CEILING, RE-ATTACH ELECTRICAL CONDUITS AND OTHER UTILITIES TO THE WALLS TO RESTORE (E) CONDITIONS AFTER RENOVATION OF INTERIOR WALLS.
- E. REPLACE ANY MISSING OR DAMAGED CEILING ACOUSTICAL TILES OR PANELS TO MATCH EXISTING. PAINT AS REQUIRED TO PROVIDE MATCHING FINISH.
- F. CAP (E) PIPES BEHIND WALL SURFACE. PATCH & REPAIR TO MATCH ADJACENT SURFACE. SEE MECH. DWGS. FOR OTHER RELATED WORK.
- G. REMOVE ALL (E) FLOOR AND CEILING FINISHES, AND WINDOW TREATMENTS, U.O.N.
- H. FOR ADDITIONAL DEMOLITION SCOPE, SEE THE REFLECTED CEILING, MECHANICAL, PLUMBING AND ELECTRICAL DEMOLITION PLANS.

LEGEND

- (E) SUSPENDED ACOUSTICAL CEILING TO REMAIN
- (E) SUSPENDED ACOUSTICAL CEILING TO BE DEMOLISHED
- (E) GYPSUM BOARD CEILING TO REMAIN
- (E) GYPSUM BOARD OR PLASTER CEILING TO BE DEMOLISHED
- (E) FLUORESCENT LIGHT FIXTURE TO REMAIN
- (E) FLUORESCENT LIGHT FIXTURE TO BE DEMOLISHED
- (E) CONCRETE CEILING TO REMAIN

FIRST FLOOR REFLECTED CEILING DEMO PLAN

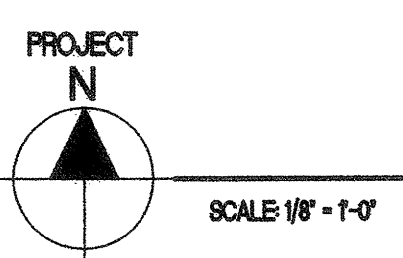

BUILDINGS 5 & 6 RENOVATIONS

San Mateo County Community College District

APPROVED
DIV. OF THE STATE ARCHITECT
AC FLS SS
APPL. NO. 41-C1 DATE 5/20/10

CAÑADA COLLEGE
4200 Farm Hill Boulevard
Redwood City, CA 94061

FIRST FLOOR
REFLECTED CEILING DEMO PLAN

Date 08/29/08 Drawing Number
Scale AS NOTED **A3.11**
Project Number 07013